


REVISIONS

Rev.	Date	By

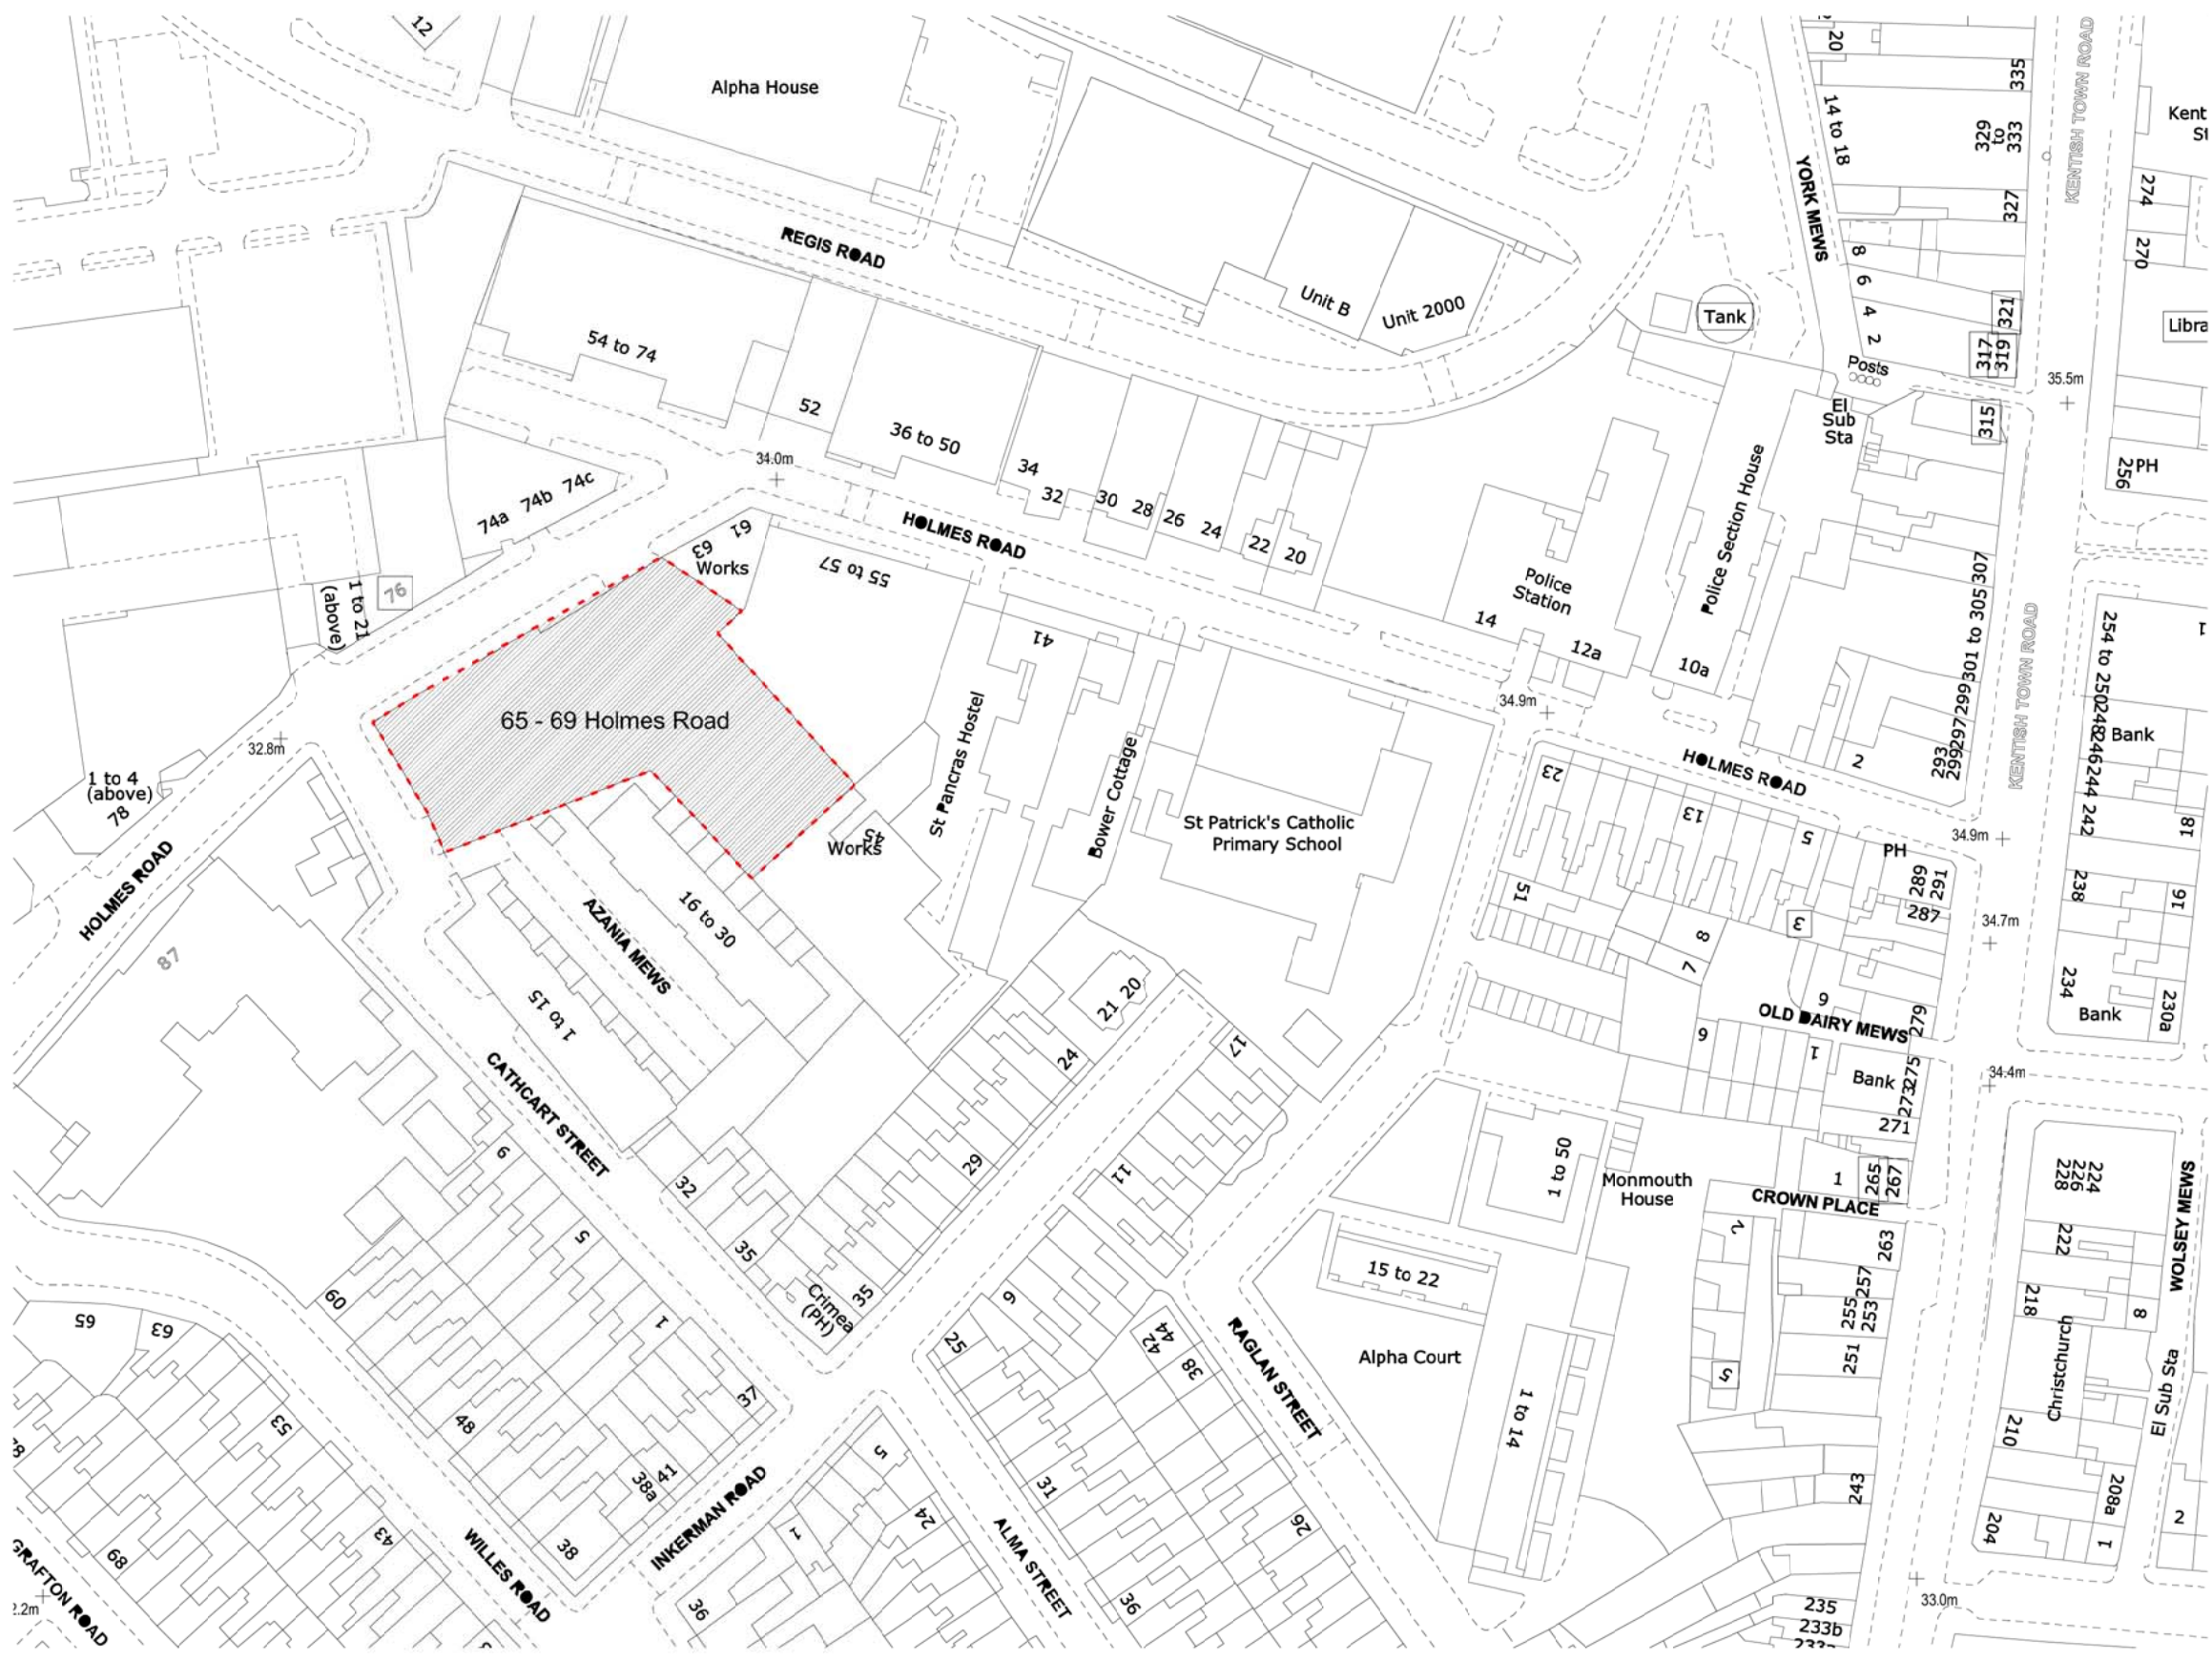

Contemporary Design Solutions

46 Great Marlborough Street
London
W1F 7JW
Telephone: 020 7494 9000 Fax: 020 7494 4944

Client

HALLMARK PROPERTY GROUP

Project Title

MIDDLE BASEMENT APPLICATION
B8 WAREHOUSE & STUDENT ACCOMMODATION
65-69 HOLMES ROAD

Drawing Title

SITE LOCATION PLAN

Scale 1: 1250@A3 Date

Drawn MA Checked CT

Drawing No. 131050 A(SO)P001 Rev.

