




ENDELL STREET ELEVATION (1:100)

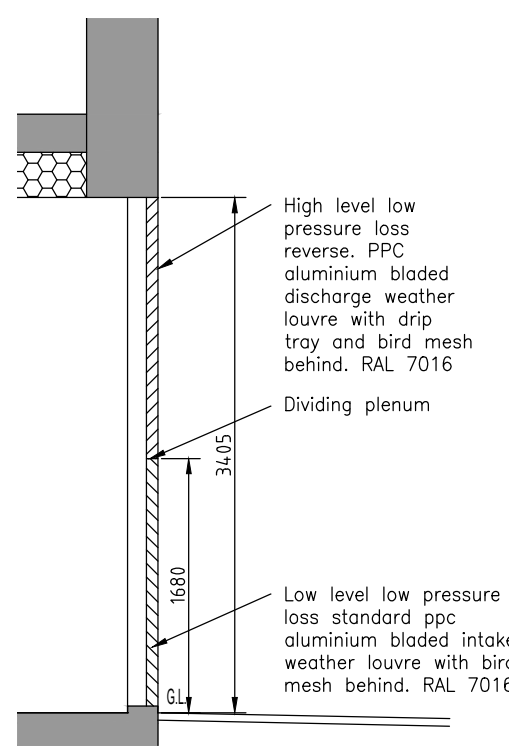


SECTION THROUGH LOUVRES (1:50)

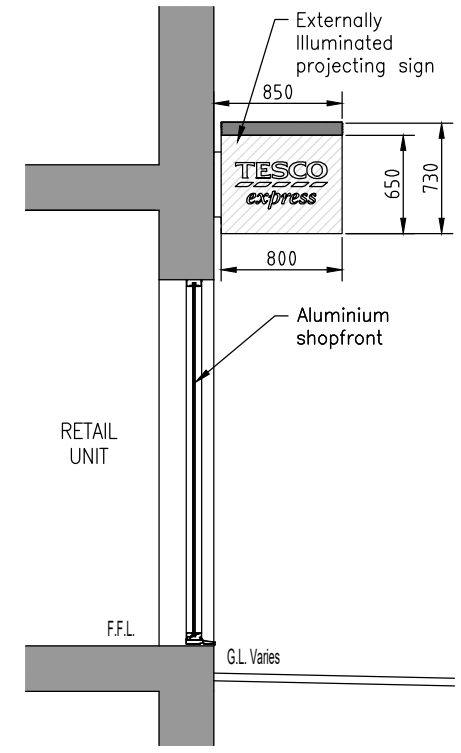

SECTION THROUGH PROJECTING SIGN (1:50)

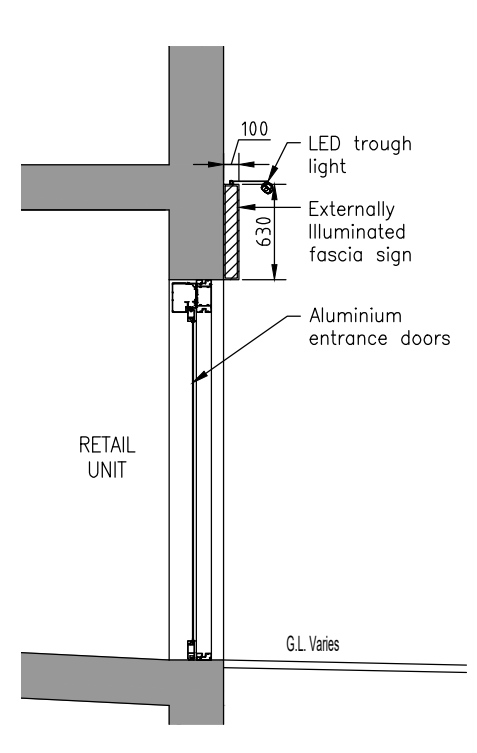


SECTION THROUGH FASCIA SIGN (1:50)

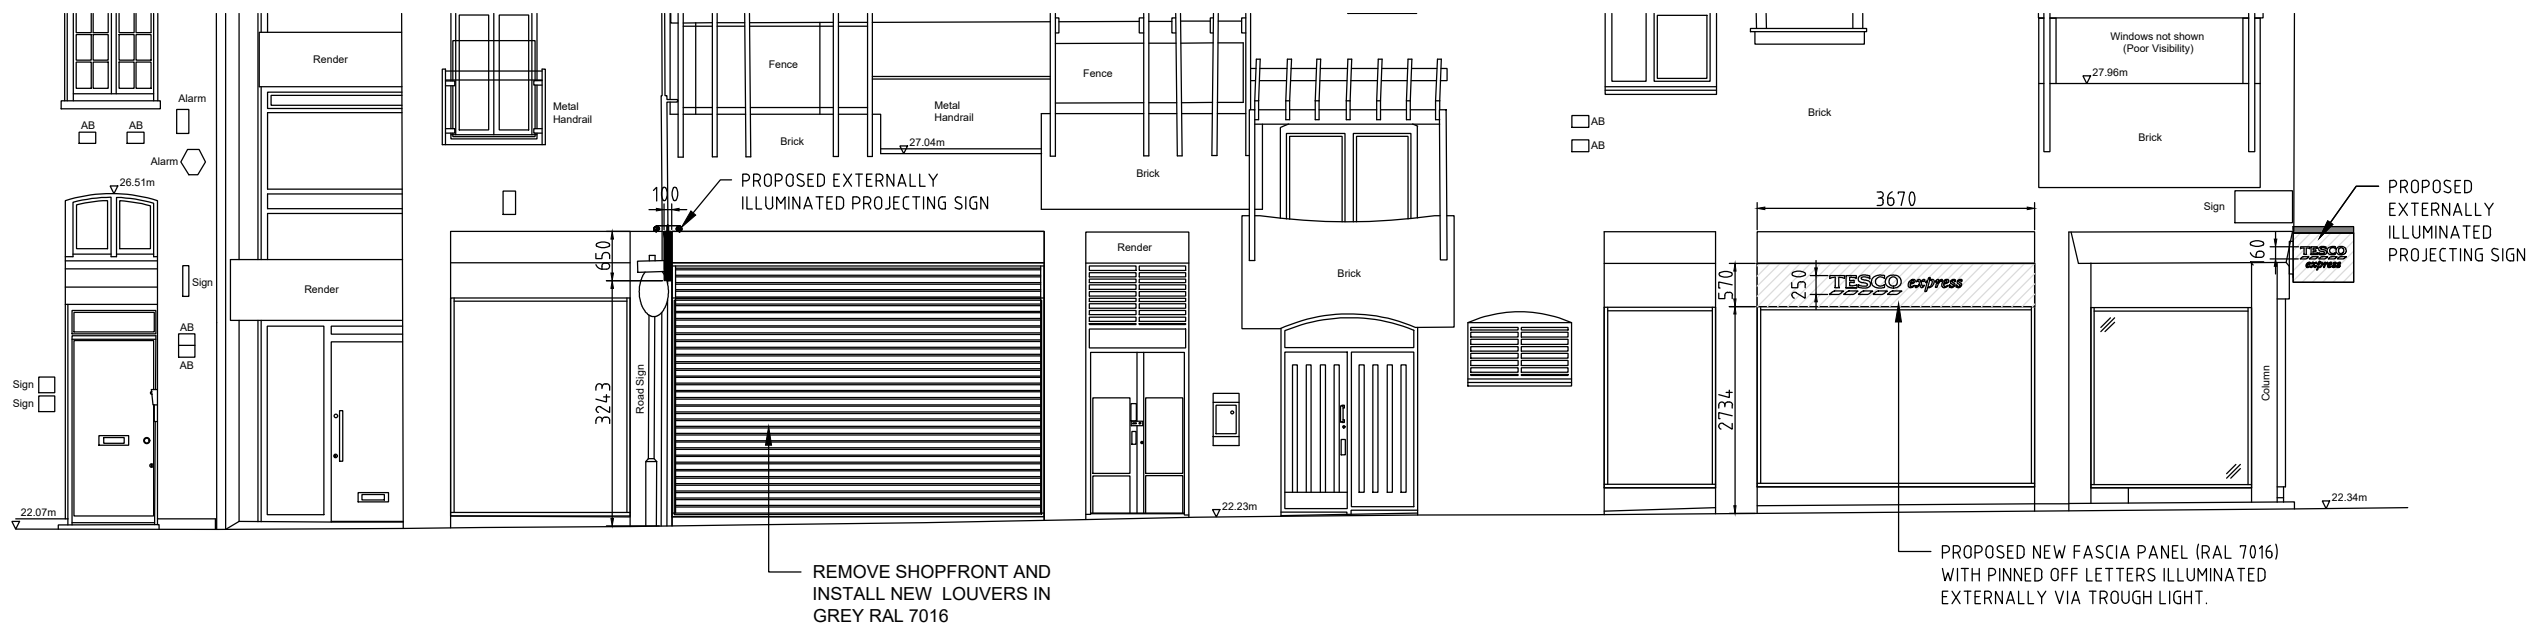

SHELTON STREET ELEVATION (1:100)

Revisions	Date	Drawn	CHK'd
G Signage fascia panels reduced in height	01.10.19	DS	GP
F Louvres added to Shelton Street elevation	26.09.19	DS	GP
E Revised	19.09.19	DS	GP
D Revised	18.09.19	DS	GP
C Revised	16.09.19	DS	GP
B Revised	16.09.19	DS	GP
A Revised	12.08.19	DS	GP
x First Issue	07.01.19	DS	GP

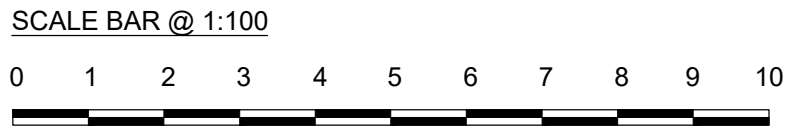

Client
TESCO express
 Tesco House,
 Shire Park, Kestrel Way,
 Welwyn Garden City,
 AL7 1GA

Project
 43-47 Shelton Street
 London

ARCHITECTURAL SOLUTIONS
9D
 FACTOR 9 DESIGN
 Unit 519 Linen Hall
 162-168 Regent Street
 London
 W1B 5TD
 Phone 02078215650
 Email :
 email@factor9design.co.uk

Drawing Title Signage Elevations & Sections	Status PLANNING Scale - unless otherwise stated 1:100 at A3 Drawing Number 17.058 / 033	Rev G
--	--	-----------------