
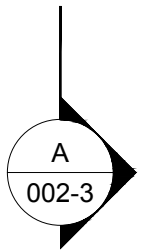



1EXISTING STREET ELEVATION AT HIGHGATE HILL

Scale 1:50

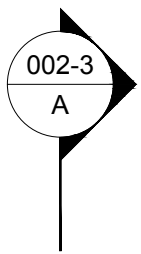

2EXISTING WALL ELEVATION FROM FAIRSEAT GROUNDS

Scale 1:50

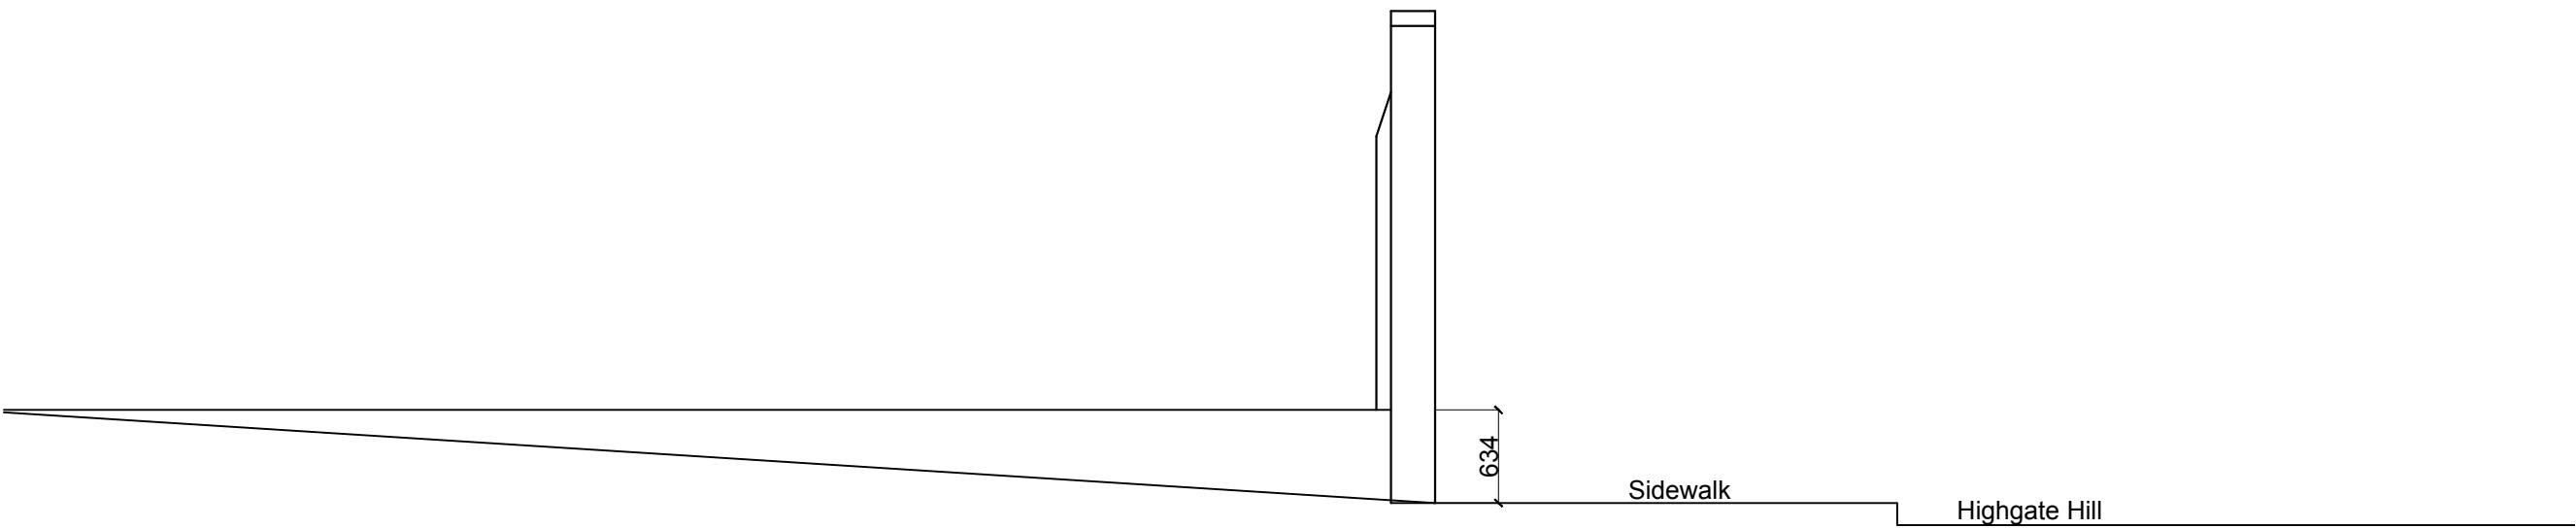

3EXISTING SECTION A-A

Scale 1:50

Rev	Description	Date	Initial
A	SCALE BAR ADDED	20/12/19DB	



Sutherland House5-6 Argyll StLondon W1F 7TEarchitects@prime-meridian.co.ukT 020 7494 3522F 020 7494 3533The Priory, Draycott RdShepton MalletSomerse

<input type="checkbox"/> Preliminary	<input type="checkbox"/> Tender	Drawn: SMM	Created: --/--/--
<input type="checkbox"/> Planning	<input type="checkbox"/> Contract	Checked:	Plot Date: --/--/--
<input type="checkbox"/> For Information	<input type="checkbox"/> Construction	Scale:	

Client: CHANNING SCHOOL

Project: PROPOSED ENTRANCE TO FAIRSEAT PARKING

Title: EXISTING ELEVATIONS AND SECTIONS