

4 Design Proposals

4.1 Scheme Overview

The development proposes alterations to existing Edwardian building, the demolition of a 1960s modernist building and its replacement by a residential building comprising of 34 units, including one, two and three bedroom, a basement car park and associated landscape works.

The replacement building seeks to create a new architectural entity that is compatible with the remaining Edwardian extension.

The proposal seeks to emulate the typology of an English country house; comprising of a series of individual buildings, which appear to have developed over time, set with in generous open grounds.



View from gate





Perspective render - Front view





Perspective Render - Front view without trees





Perspective Render - Front view without trees and shrubs





Proposed First Floor Plan



Proposed Second Floor Plan




Proposed Basement Plan






Proposed Third Floor Plan

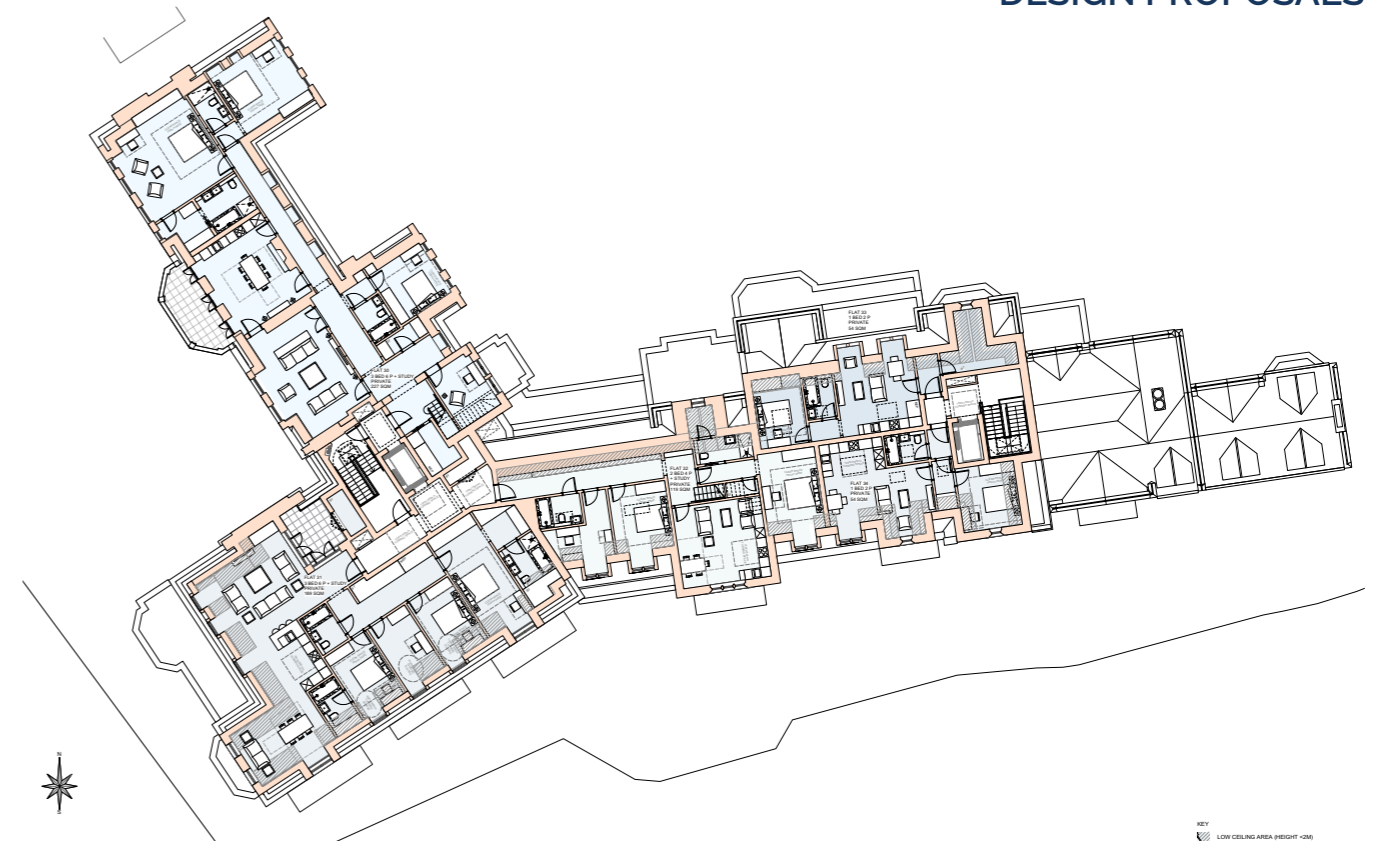

Proposed Fourth Floor Plan

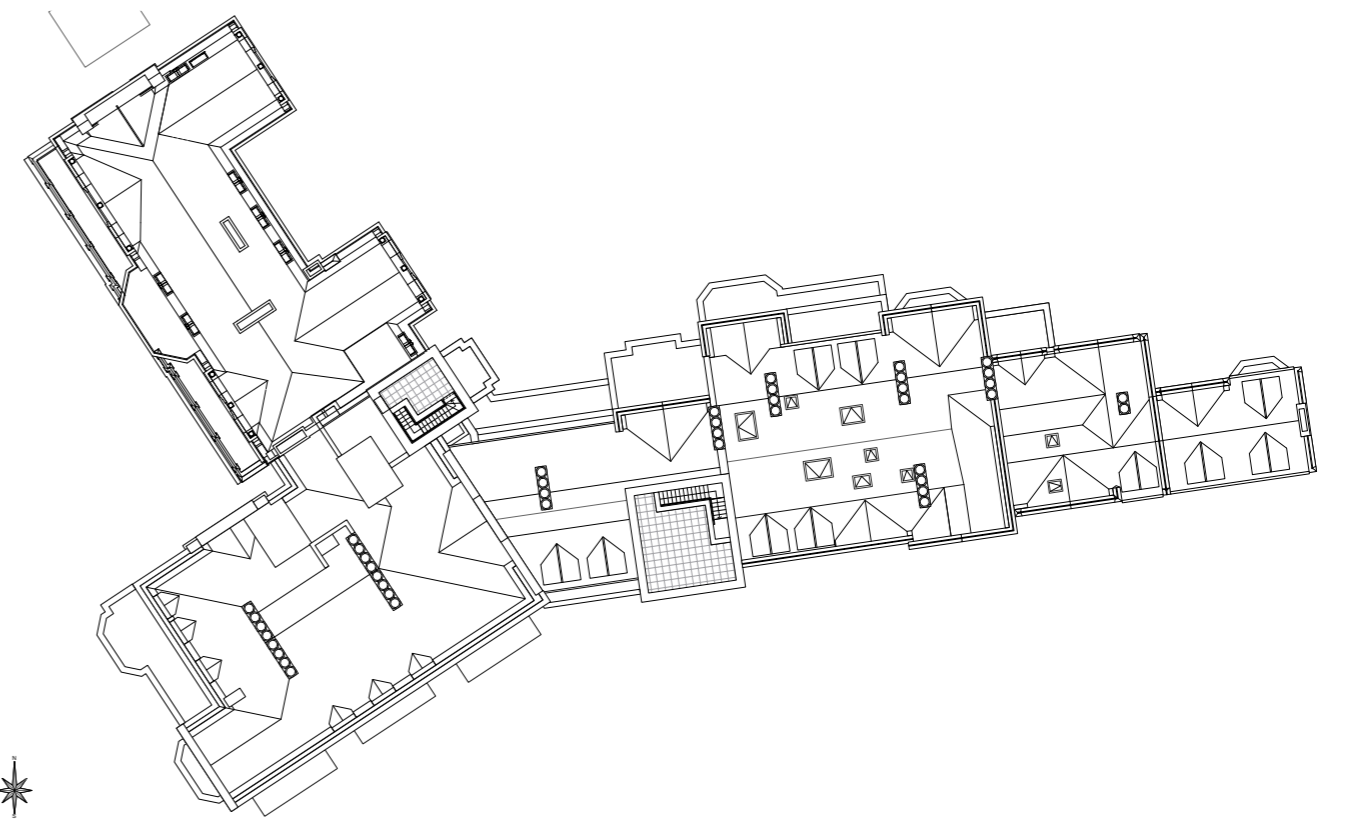


Proposed Third Floor Plan




4.3 Proposed Sections




1 PROPOSED SECTION A-A
Scale: 1:100

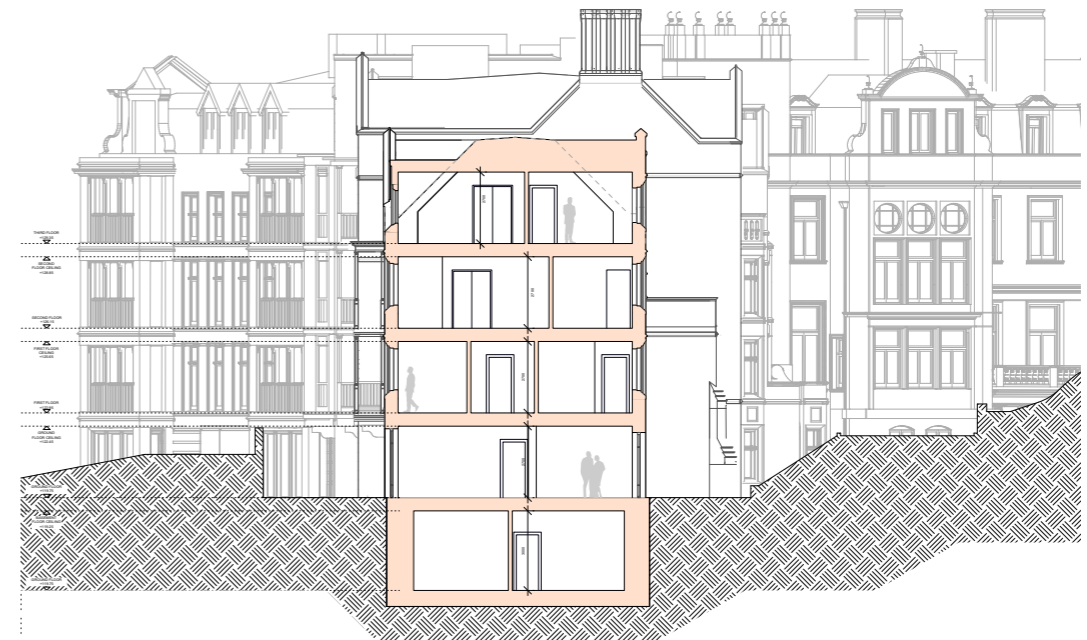

2 PROPOSED SECTION B-B
Scale: 1:100


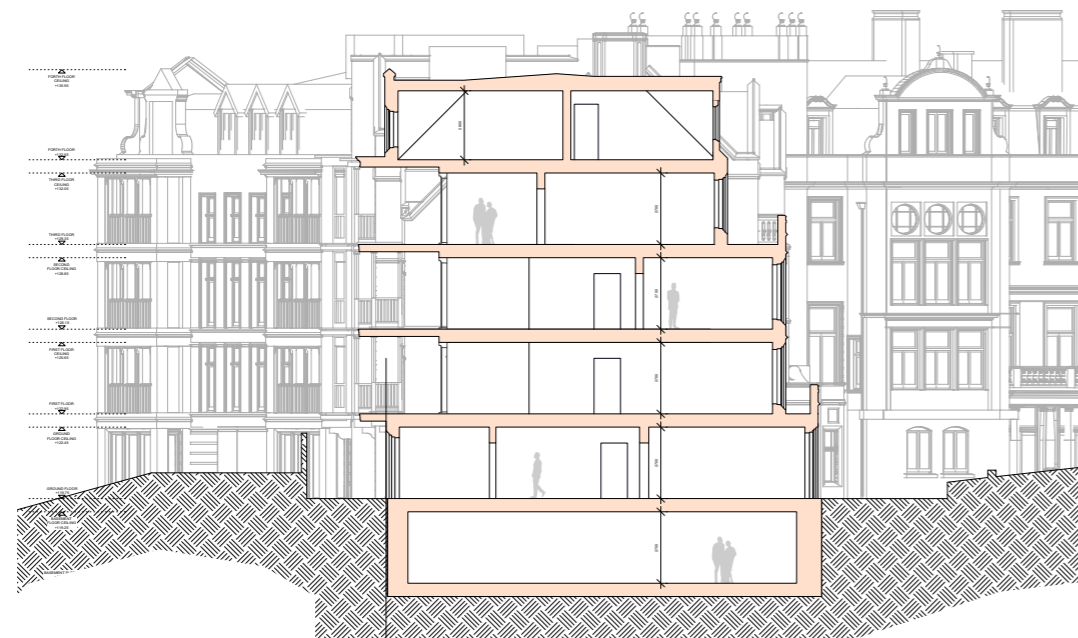


3 PROPOSED SECTION C-C
Scale: 1:100

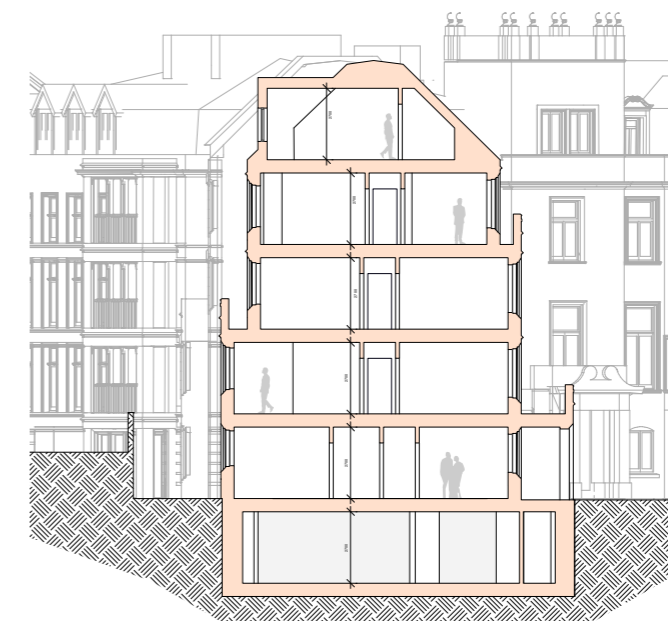

4 PROPOSED SECTION D-D
Scale: 1:100



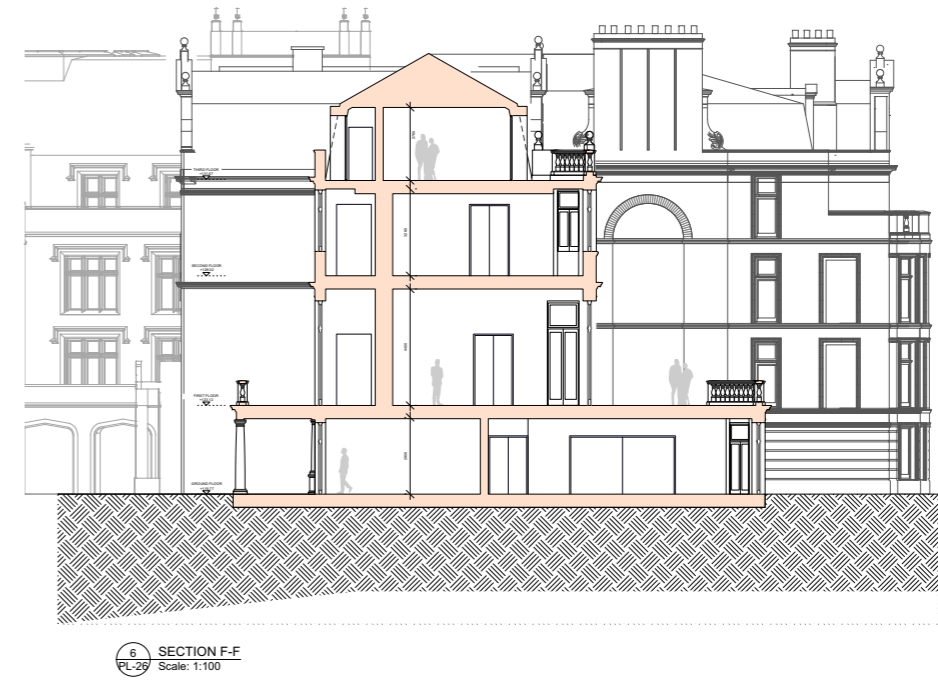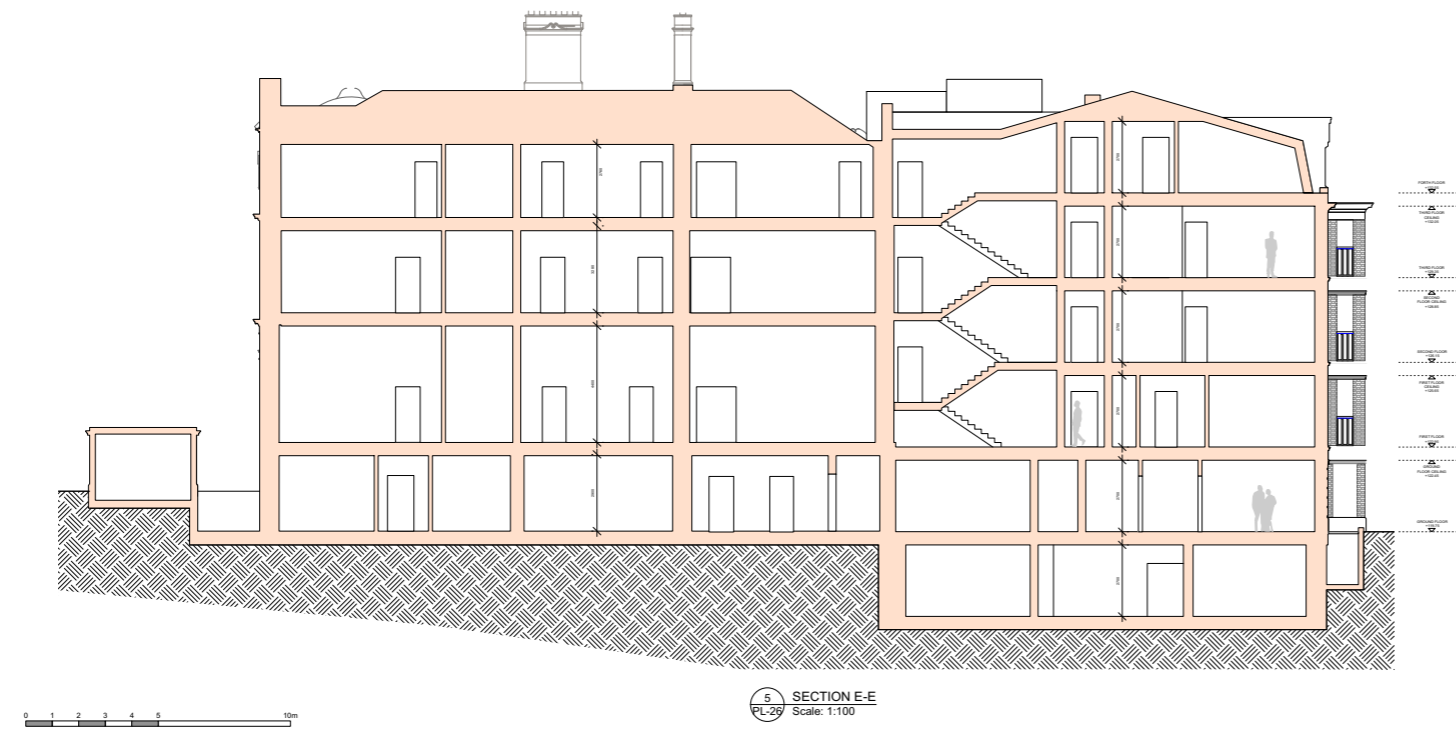

4.4 Proposed Elevations

