


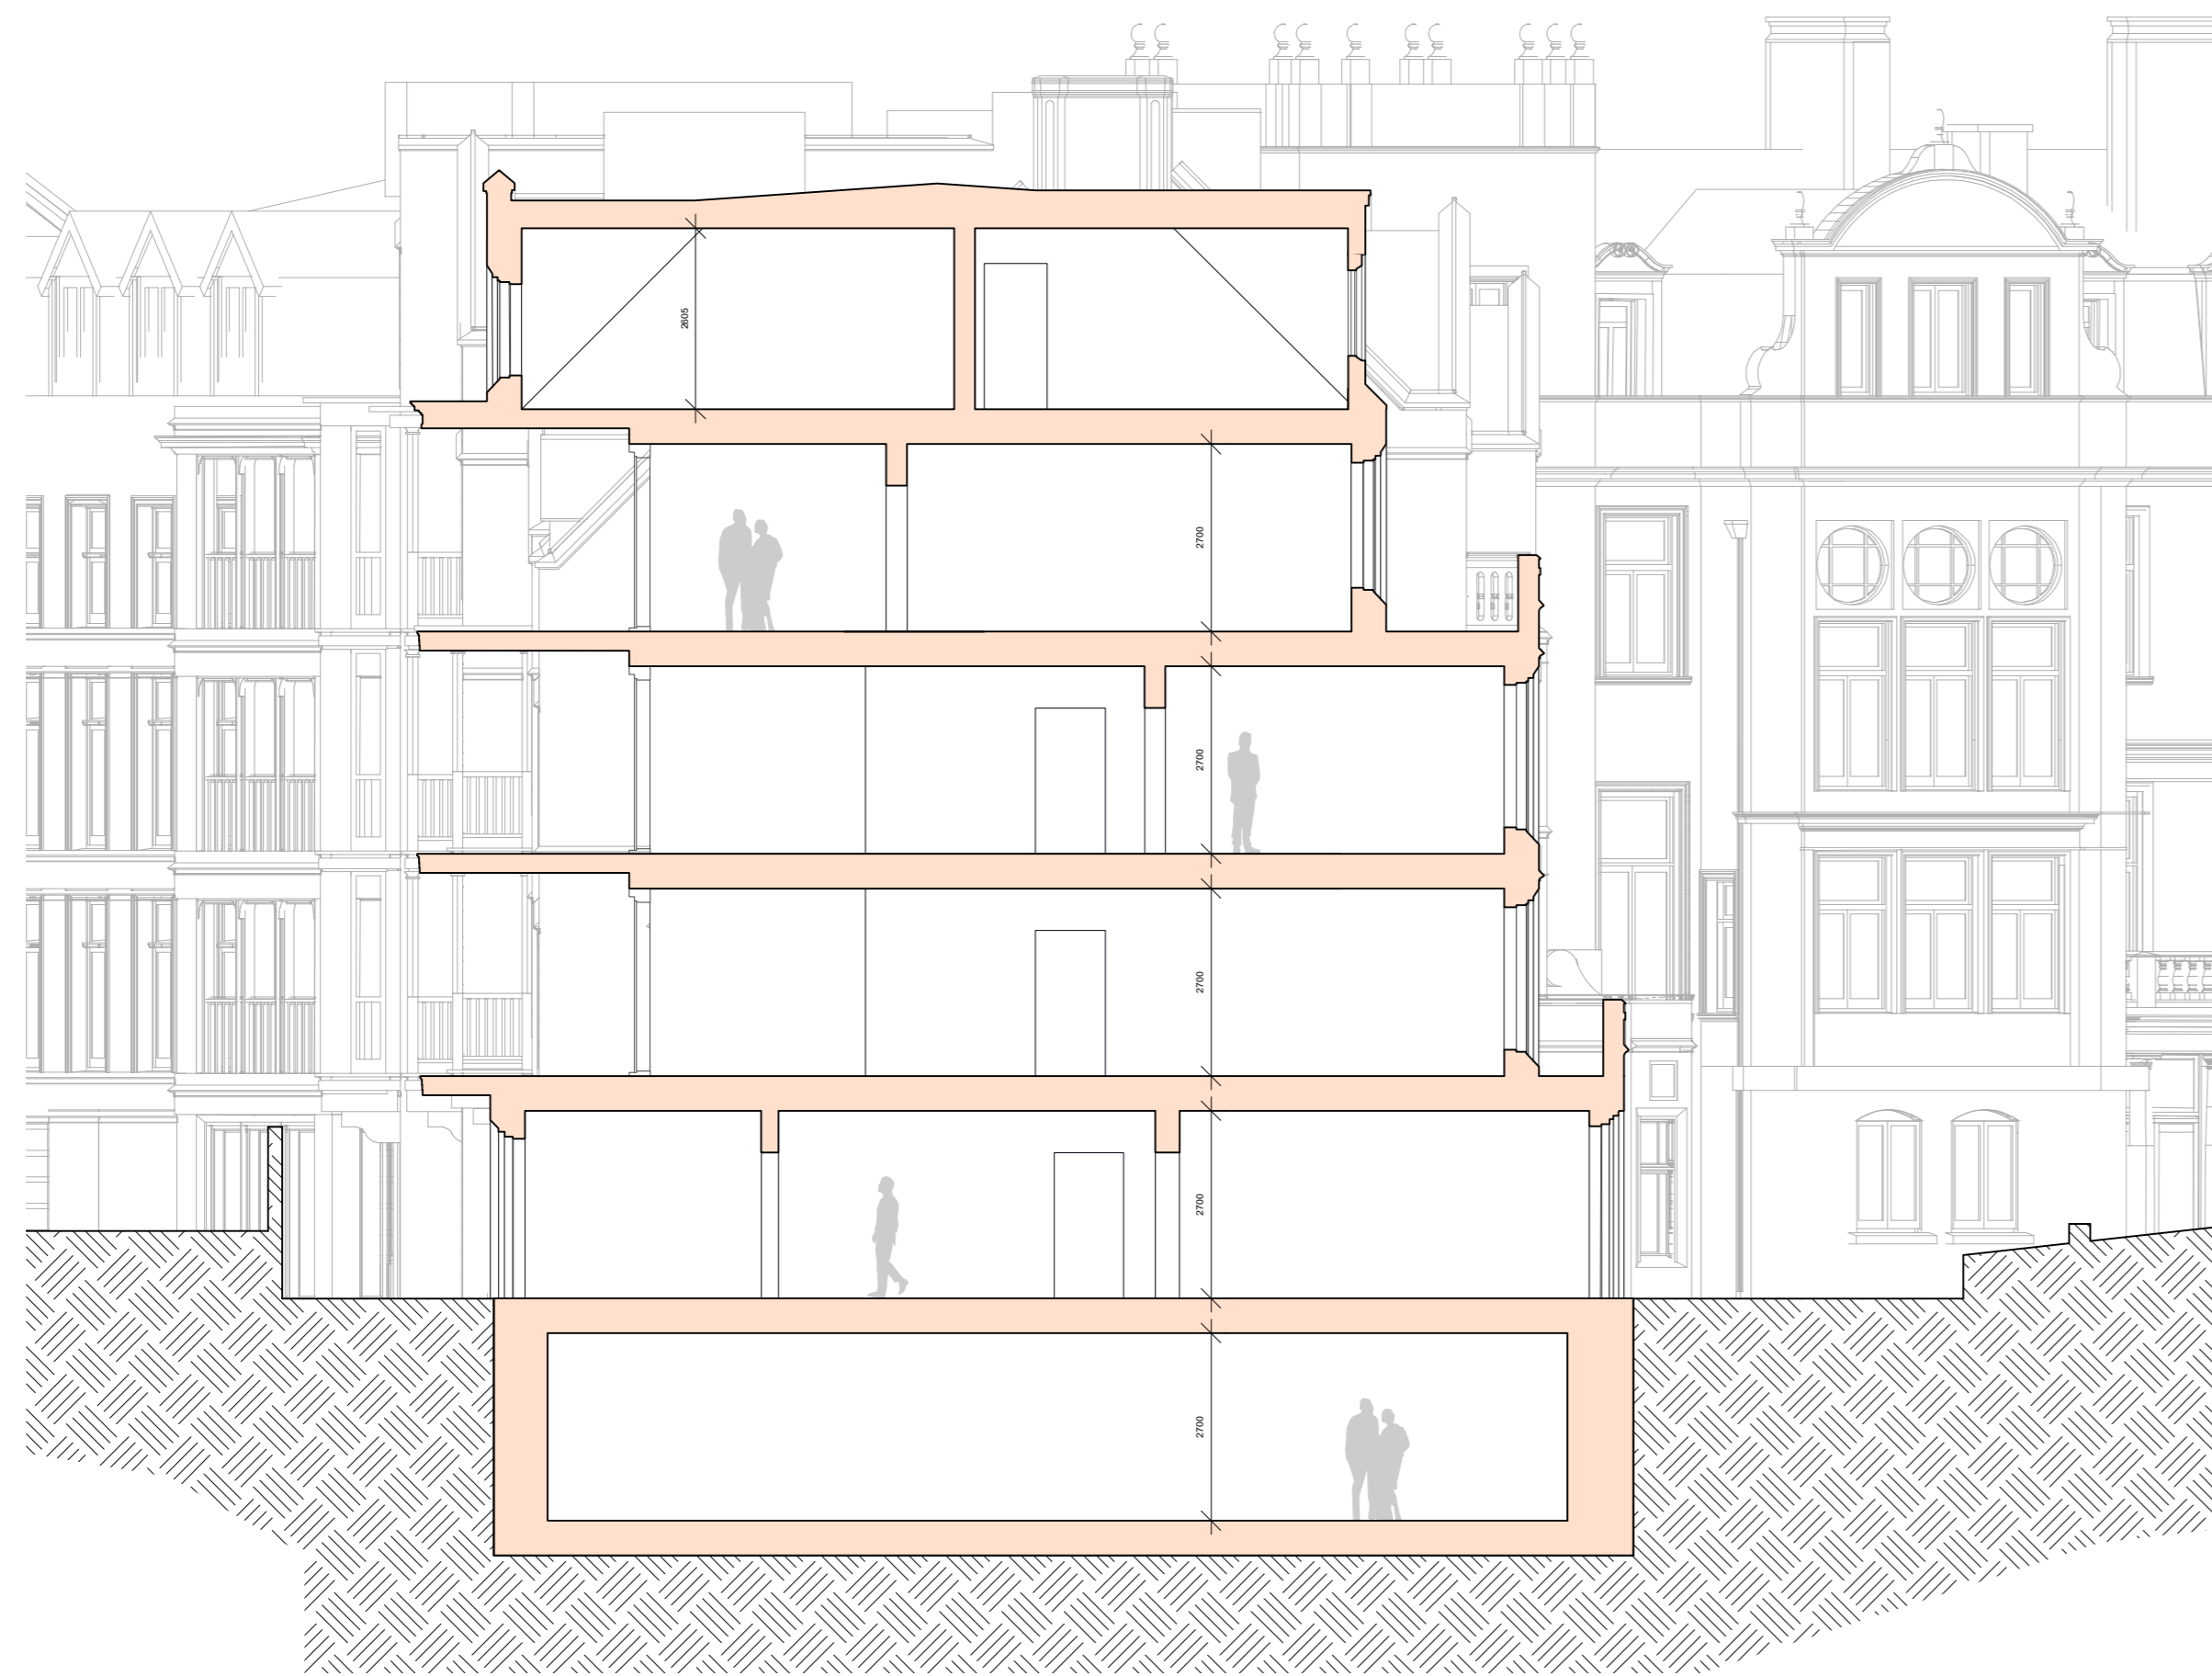


1 PROPOSED SECTION A-A  
 PL-26 Scale: 1:100




2 PROPOSED SECTION B-B  
 PL-26 Scale: 1:100




3 PROPOSED SECTION CC  
 PL-26 Scale: 1:100

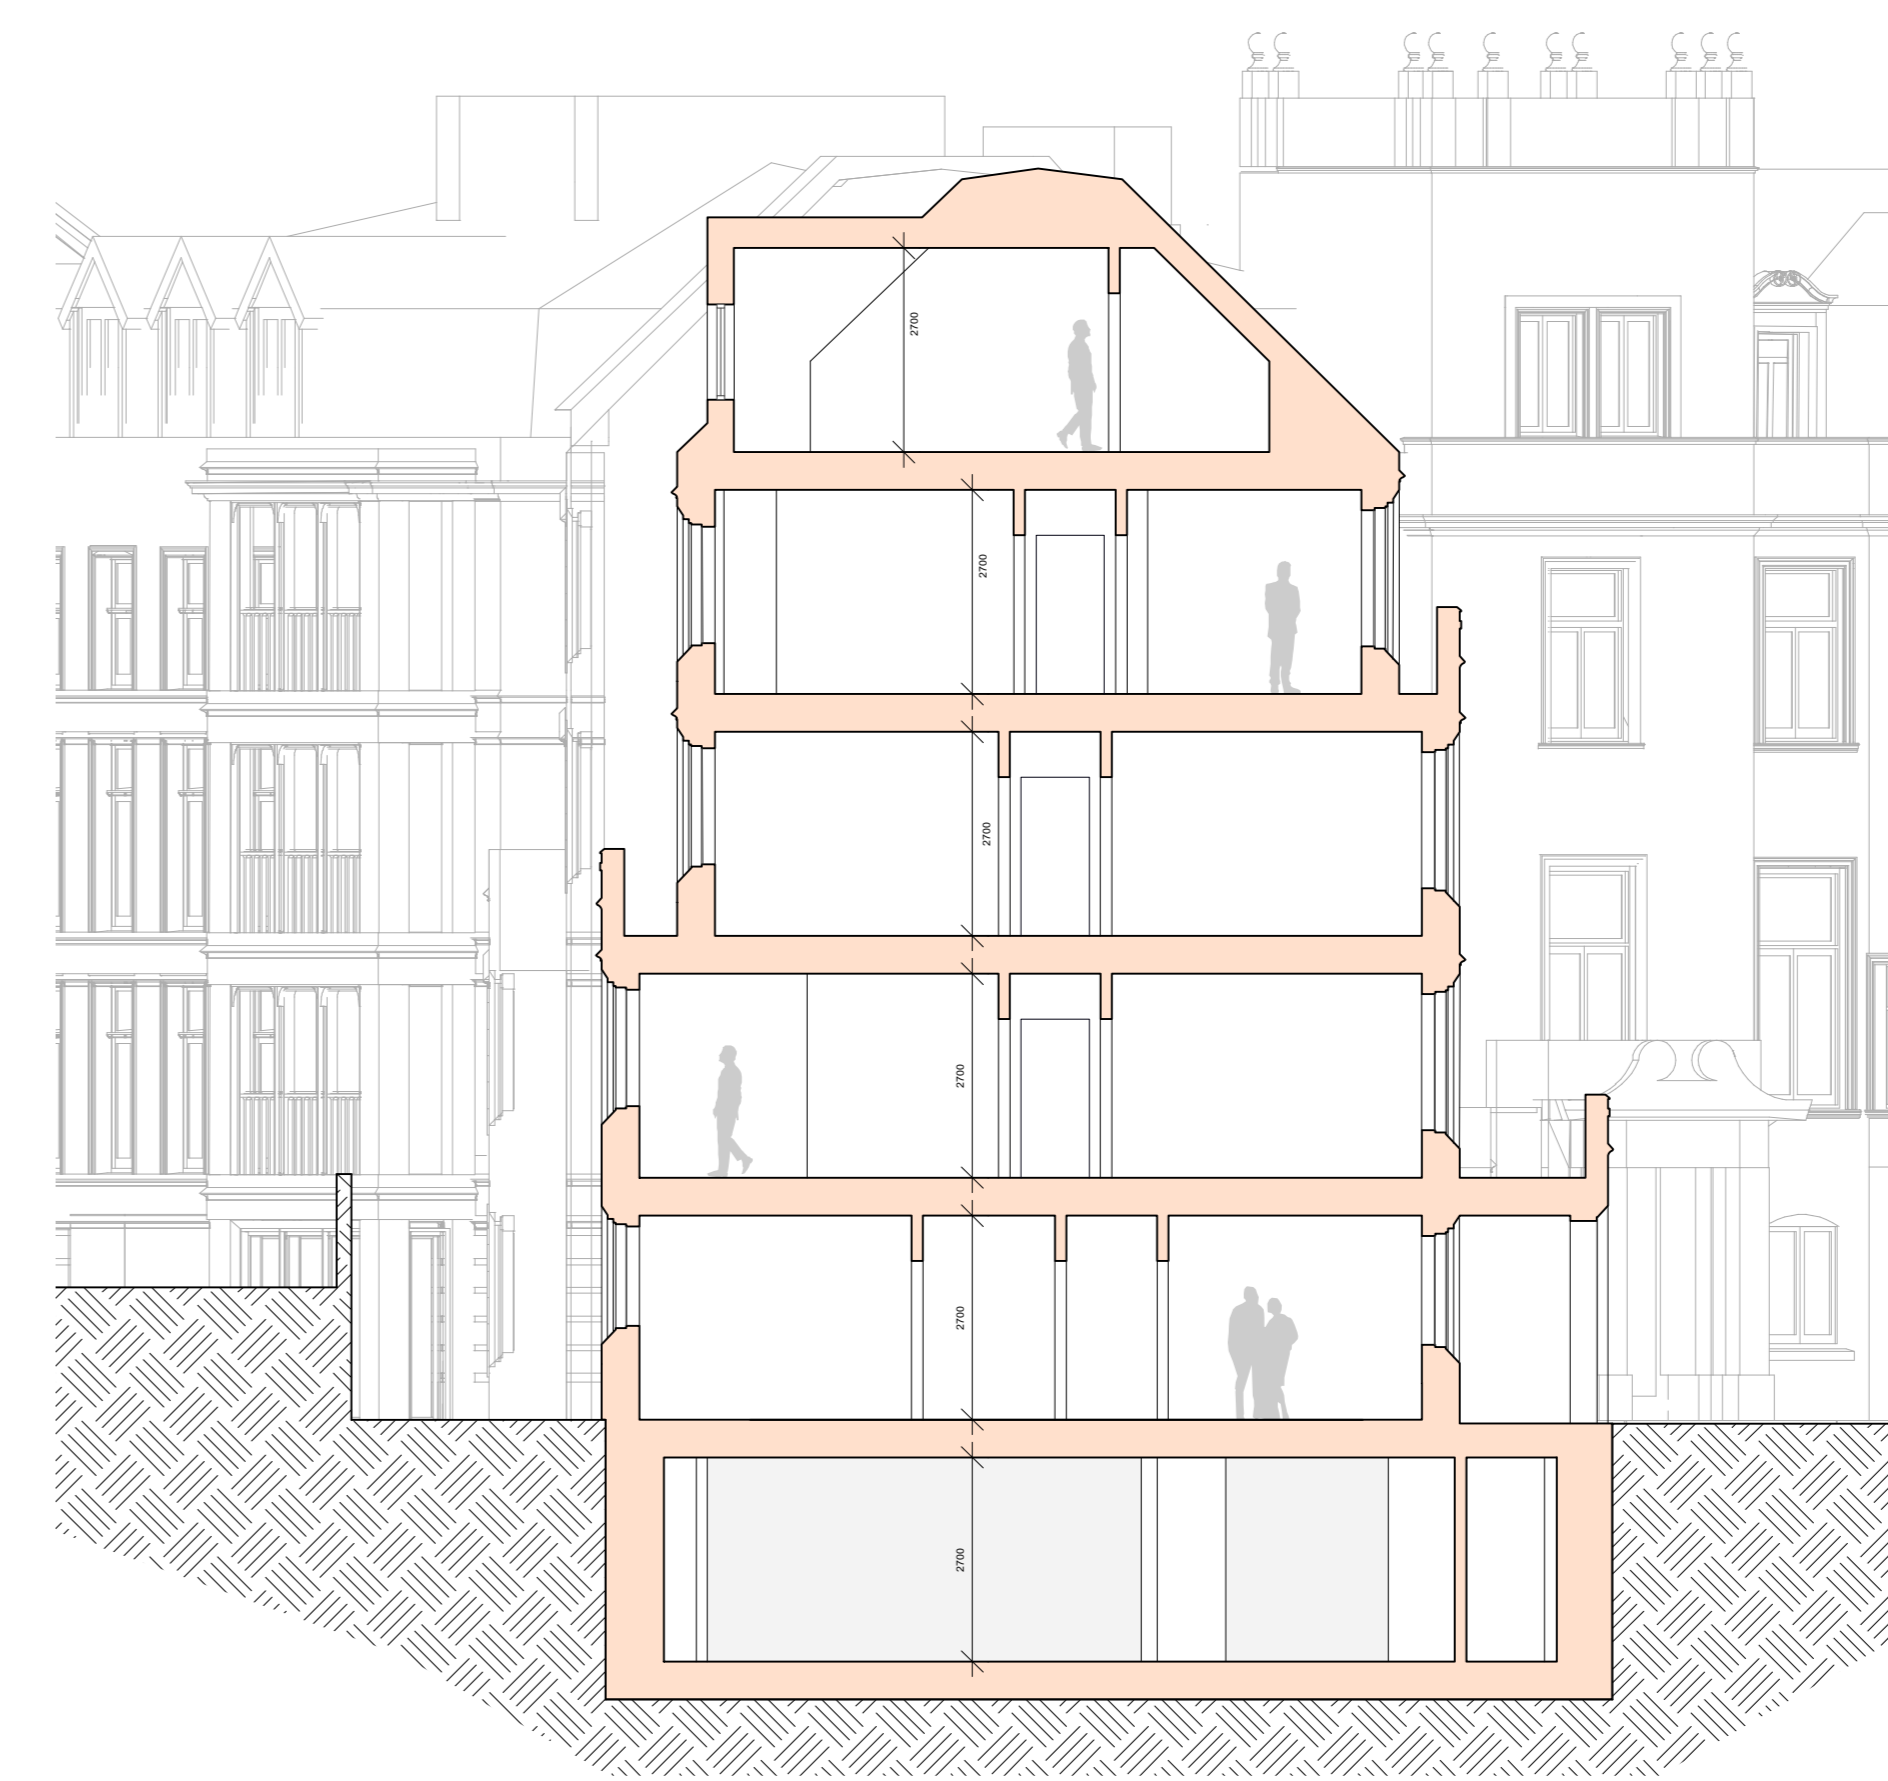

4 PROPOSED SECTION D-D  
 PL-26 Scale: 1:100

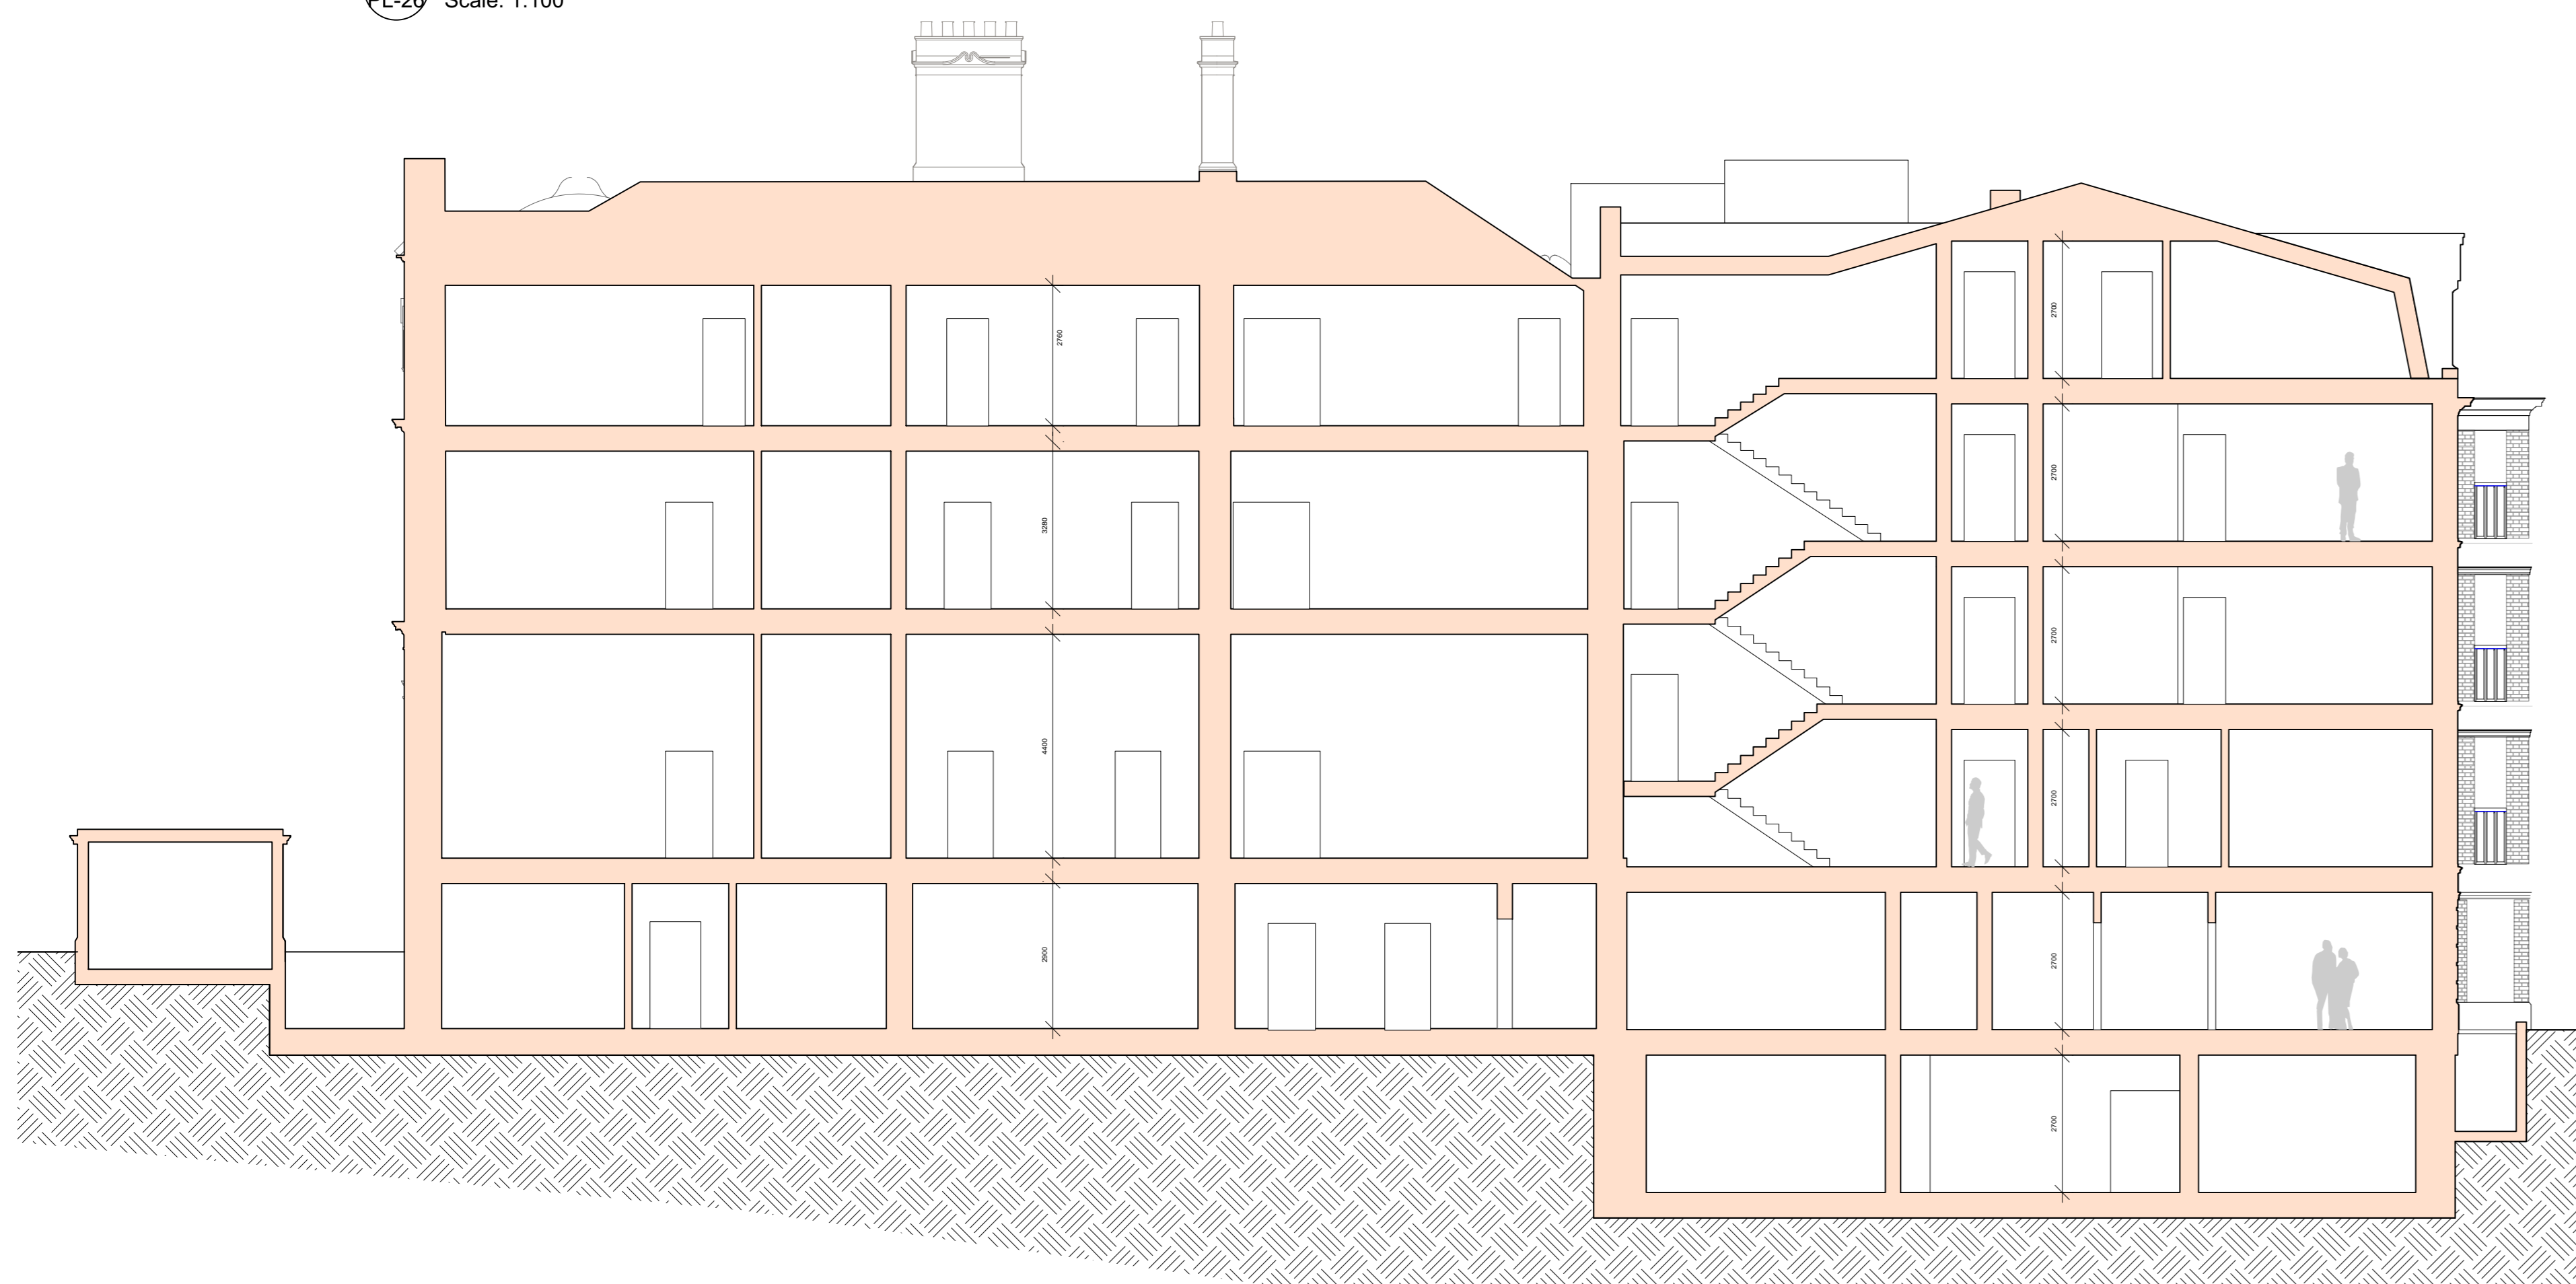


5 PROPOSED SECTION E-E  
 PL-26 Scale: 1:100

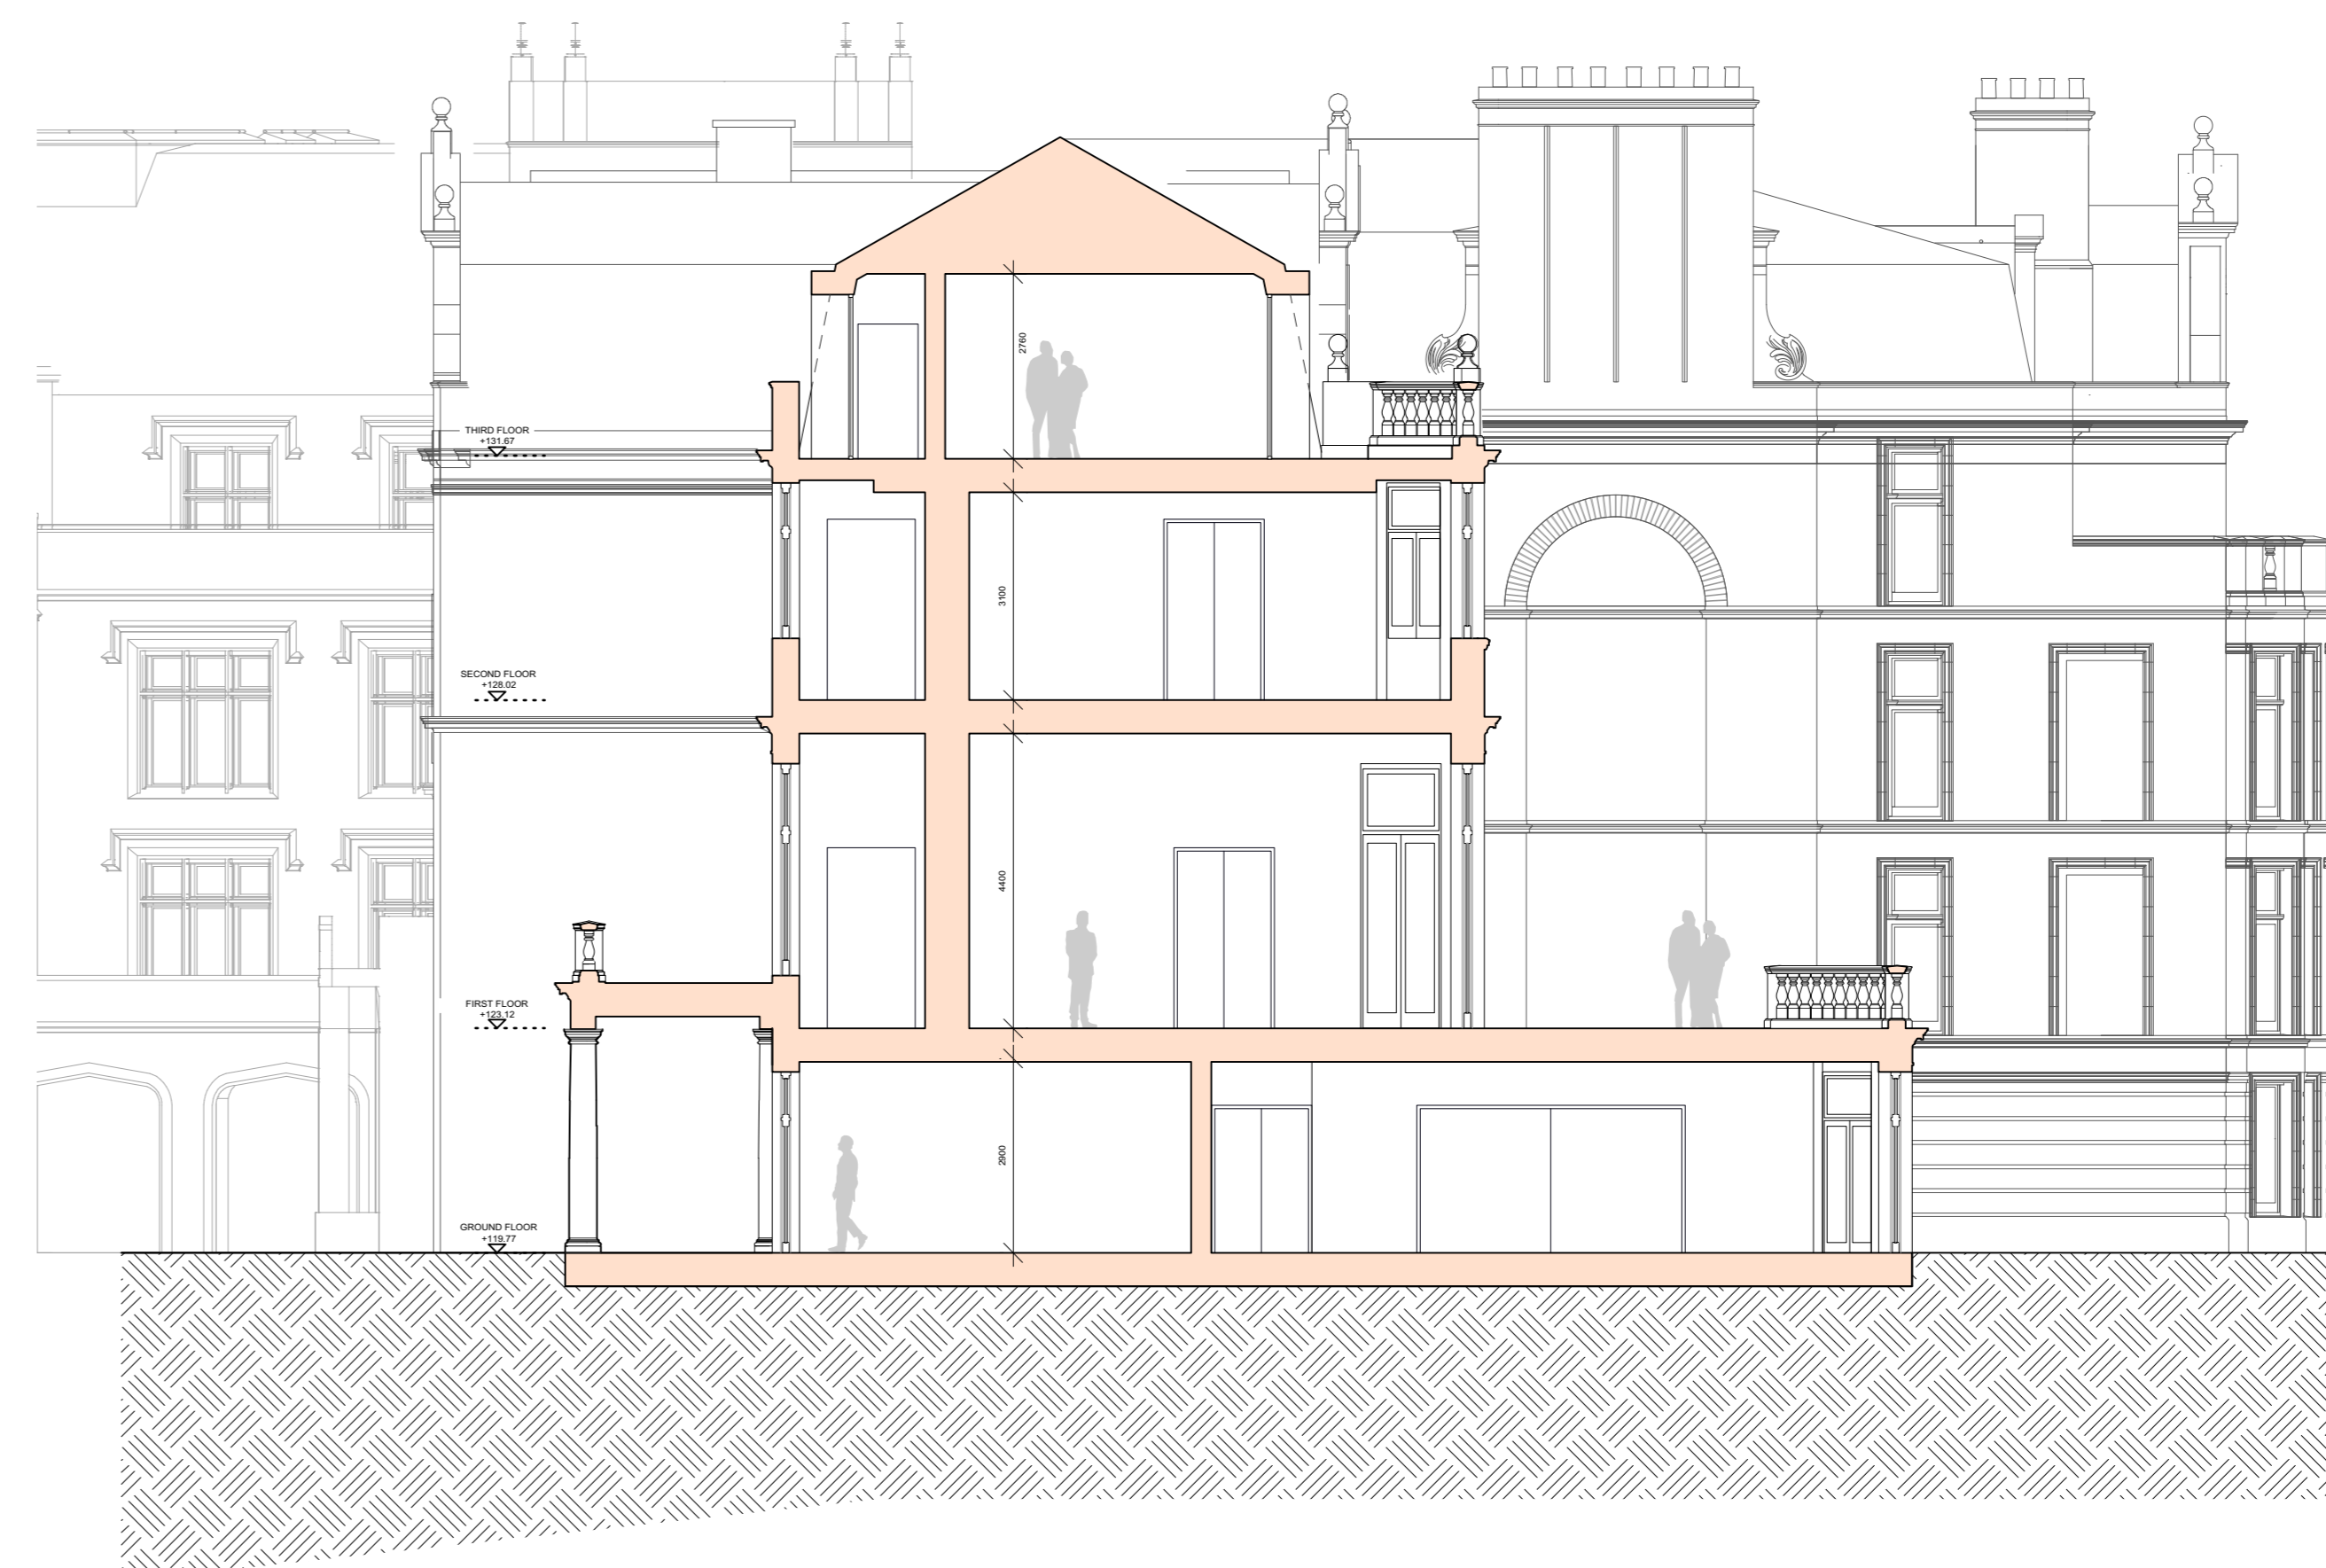

6 PROPOSED SECTION F-F  
 PL-26 Scale: 1:100

0 1 2 3 4 5 10m

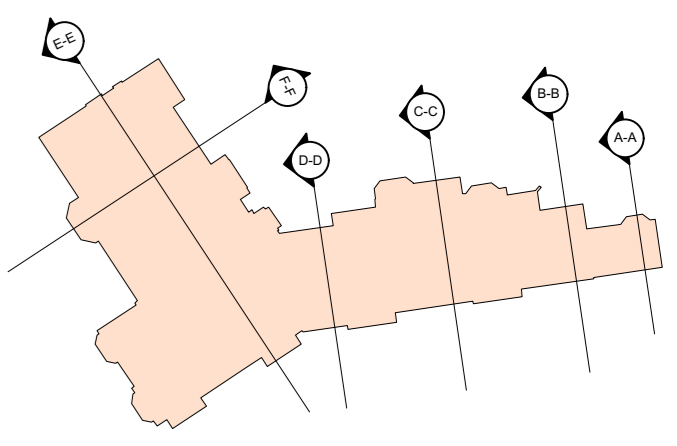

REV.	DATE	DESCRIPTION
------	------	-------------

BRANCH HILL HOUSE  
 LONDON

PROPOSED SECTIONS

DRNG No	SCALE	DATE
PL-26	1:100 @ A0 1:200 @ A2	DEC 2019



5 ST JAMES'S SQUARE  
 LONDON SW1Y 4JU  
 T 020 7451 0955 mail@stanhopegate.co.uk  
 www.stanhopegatearchitecture.com