

These drawings are for use in the planning process only.

All measurements should be checked on site. These plans should not be used for structural calculations or any other engineering purpose.

PETER PENDLETON & ASSOCIATES LTD

www.pendleton-assoc.com

Peter Pendleton &
Associates
Upper Floors 97 Lower
Marsh
London
SE1 7AB
0207 202 9001
0207 202 9002
info@pendleton-assoc.com

No.	Description	Date


7 John St, London WC1N 2ES

Existing & Proposed elevations

Project number	JOH
Date	19-12-2019
Drawn by	JP
Checked by	JH
_	

JOH-1

Scale @ A1 1 : 50

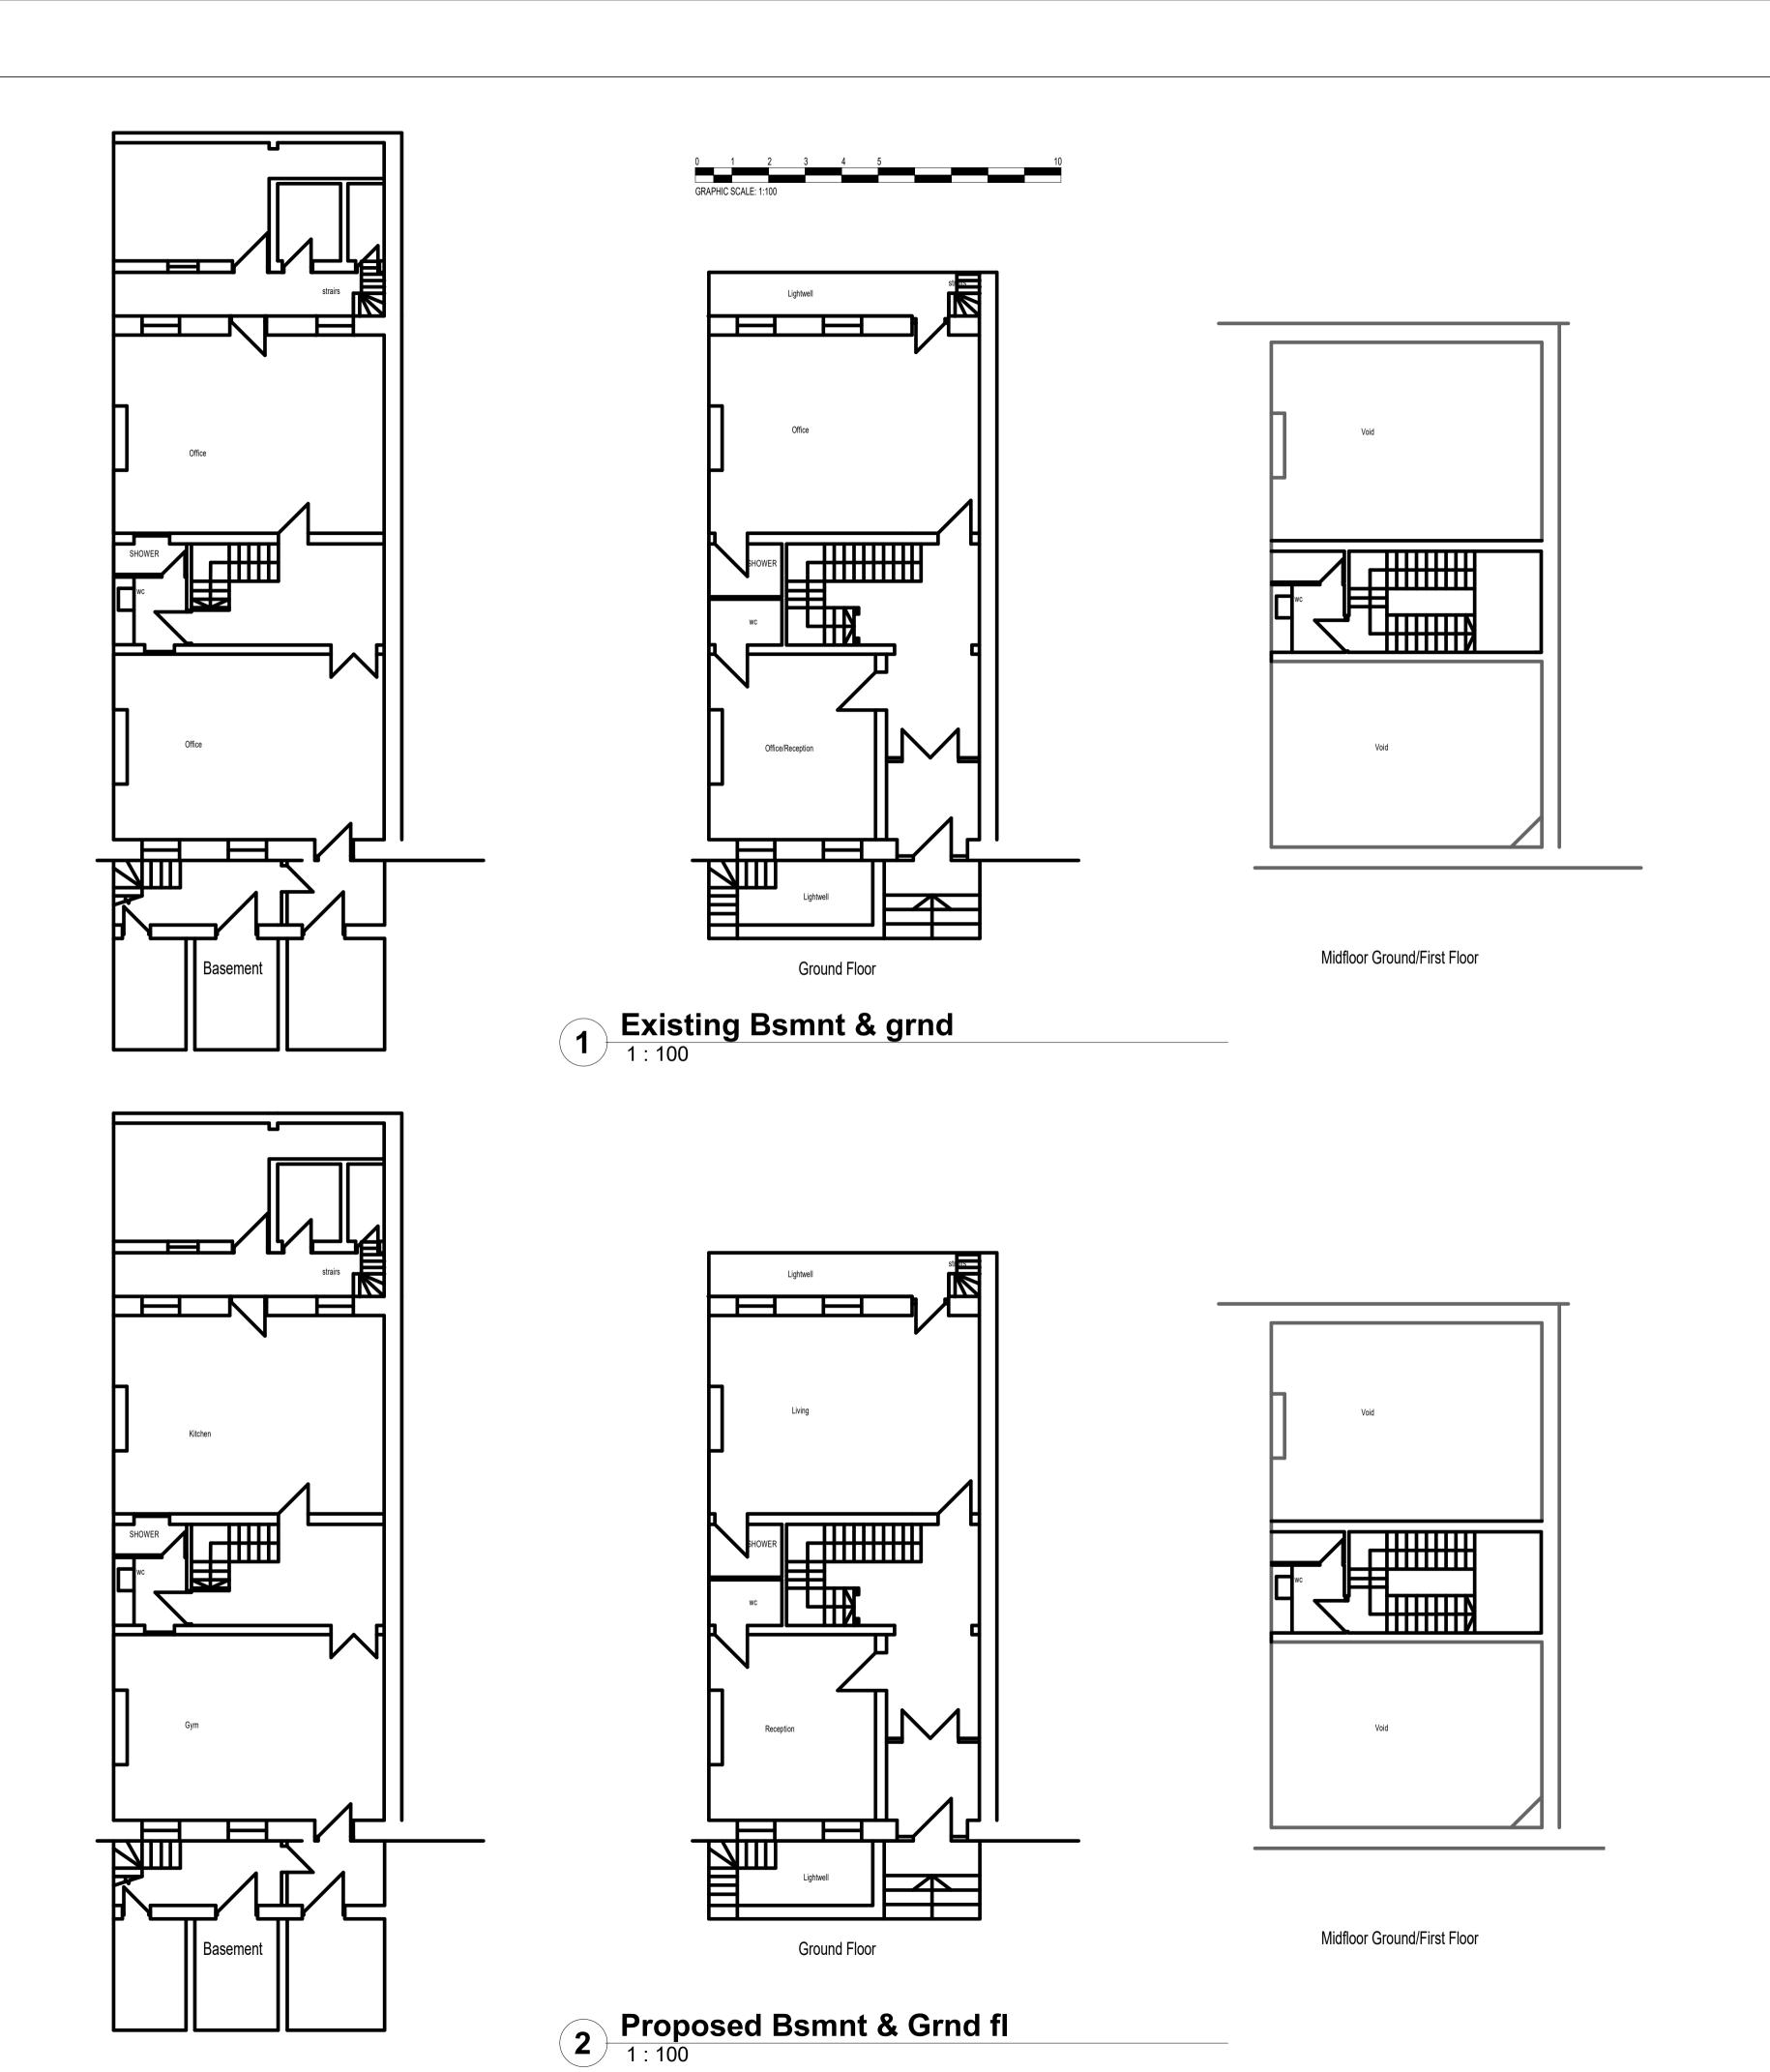

These drawings are for use in the planning process only.
All measurements should be checked on site. These plans should not be used for structural calculations or any other engineering purpose.



www.pendleton-assoc.com

Peter Pendleton &
Associates
Upper Floors 97 Lower
Marsh
London
SE1 7AB
0207 202 9001
0207 202 9002
info@pendleton-assoc.com

No.	Description	Date


7 John St, London WC1N 2ES

Existing & Proposed Bsmnt & Grnd fls

Project number	JOH
Date	19-12-2019
Drawn by	JP
Checked by	JH

JOH-2

Scale @ A1 1: 100

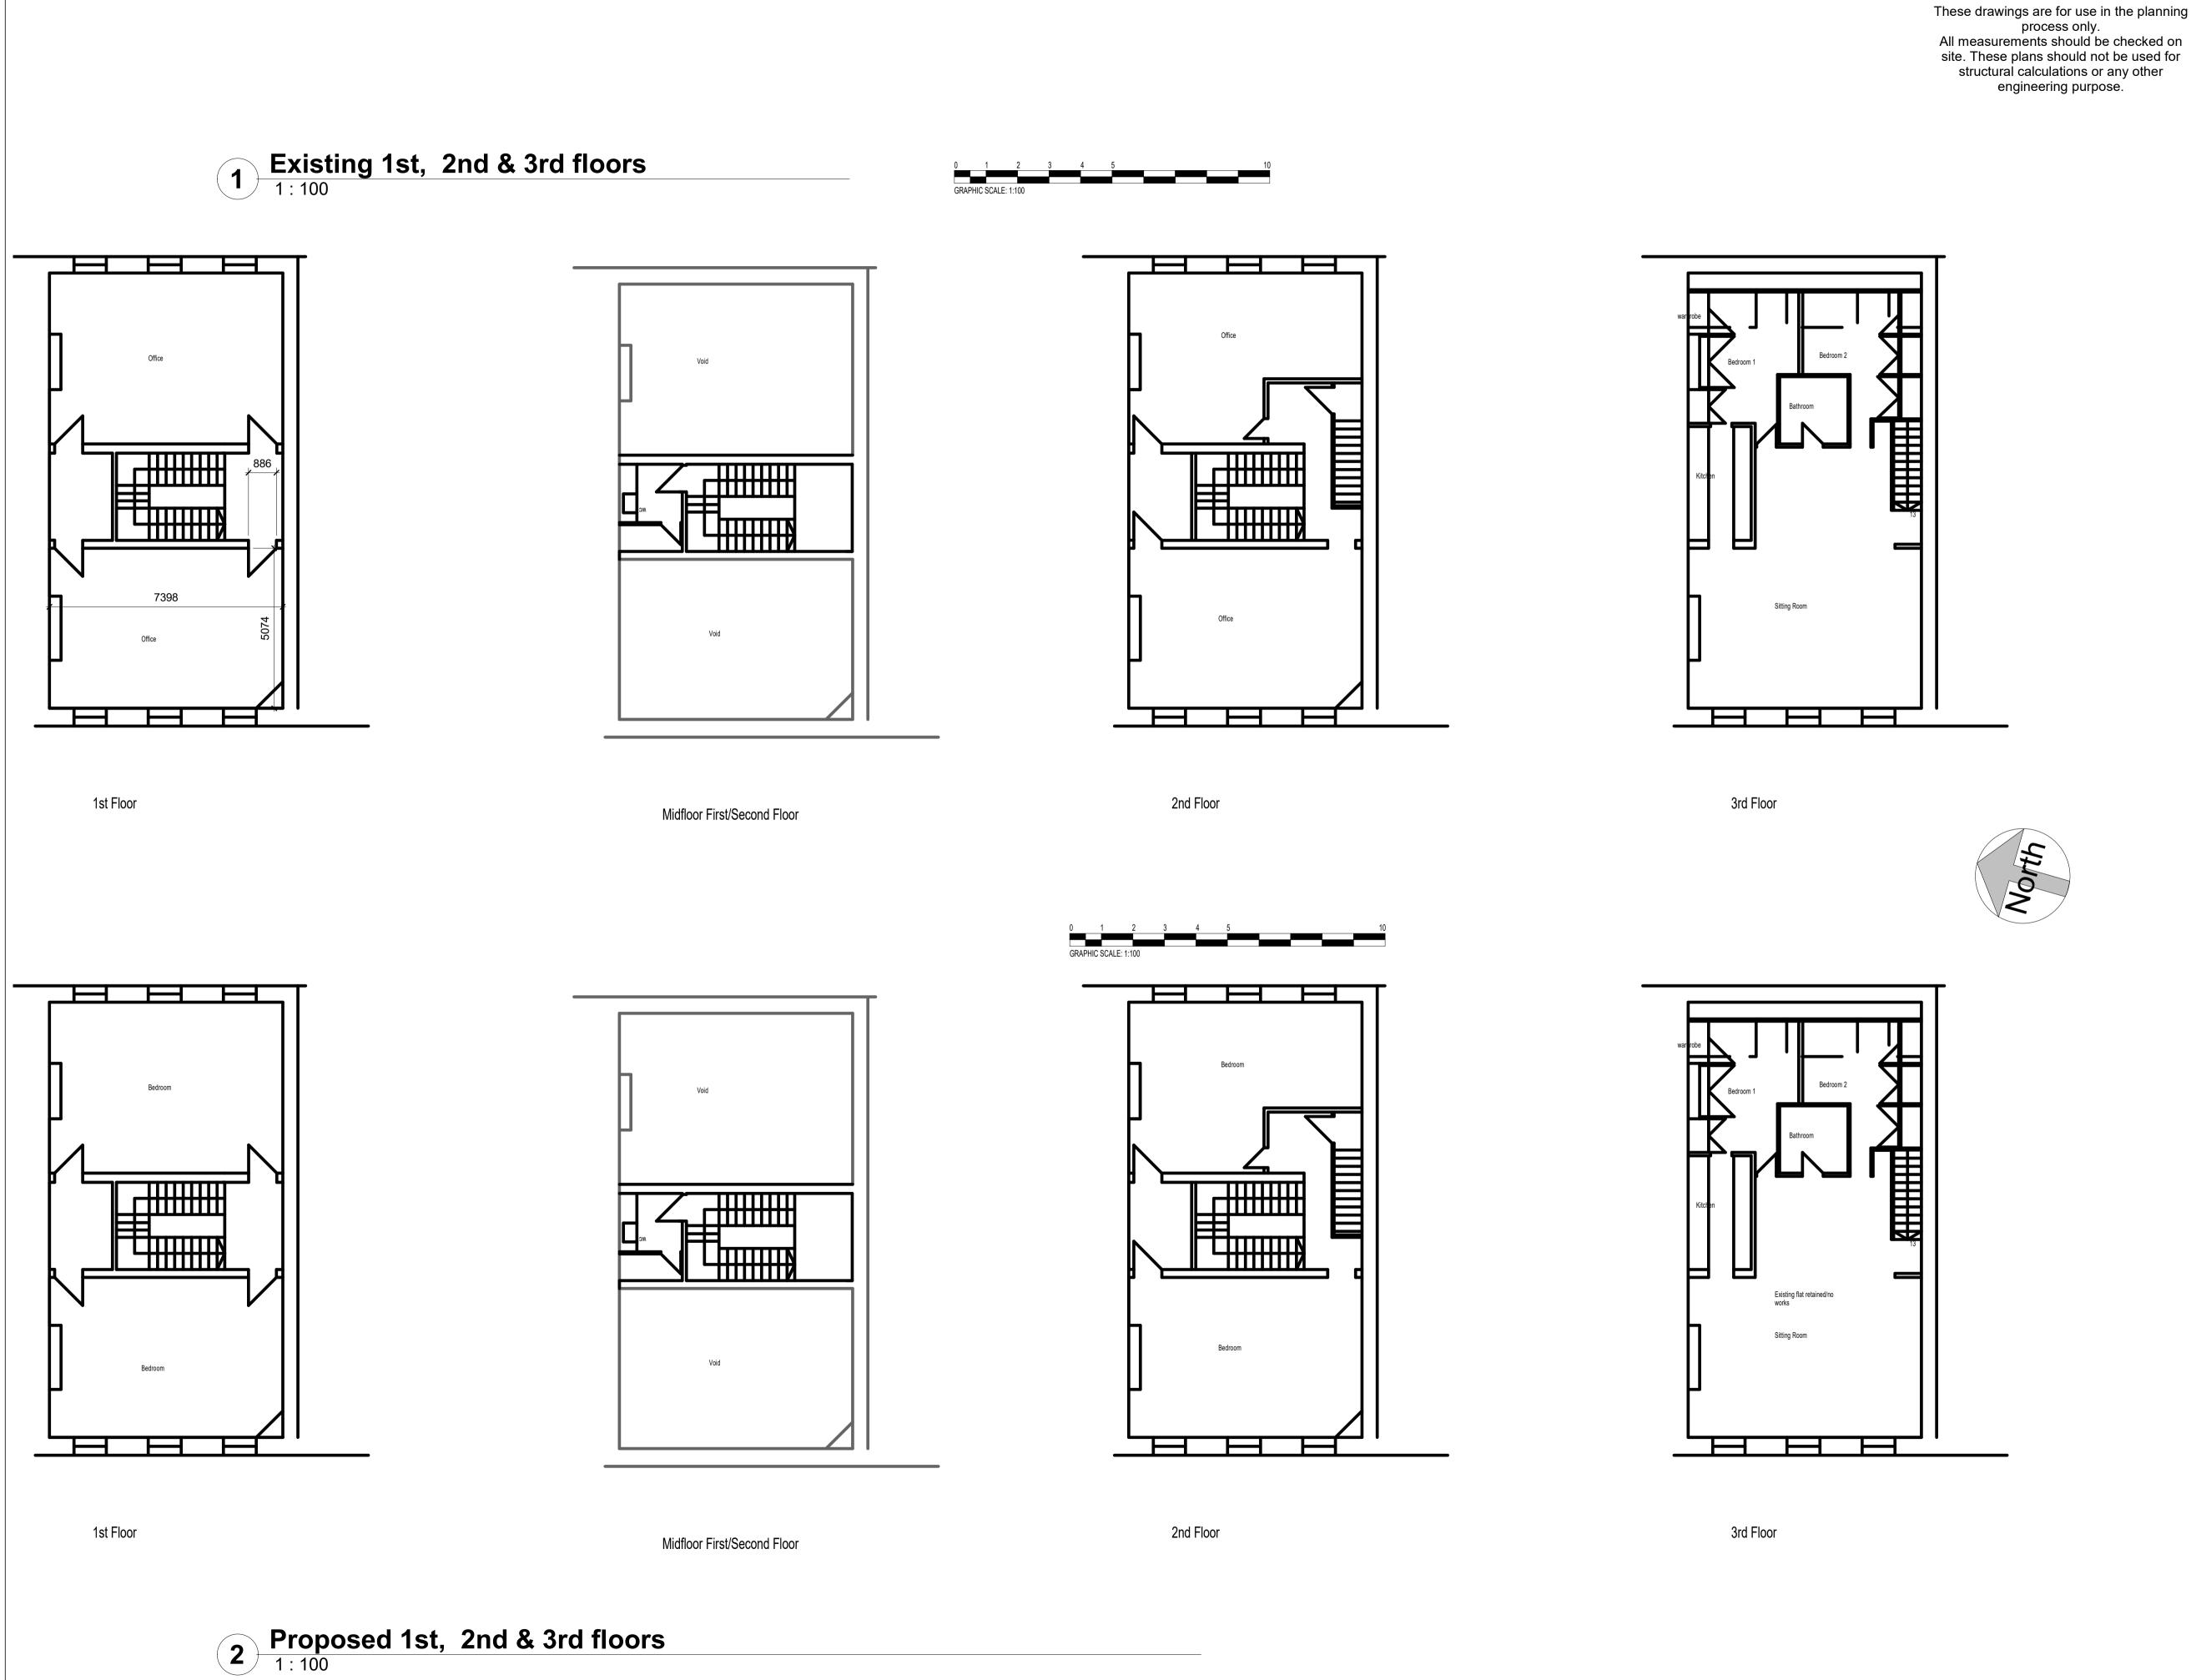

PETER PENDLETON & ASSOCIATES LTD

www.pendleton-assoc.com

Peter Pendleton &
Associates
Upper Floors 97 Lower
Marsh
London
SE1 7AB
0207 202 9001
0207 202 9002
info@pendleton-assoc.com

No.	Description	Date

7 John St, London WC1N 2ES

Existing & Proposed 1st, 2nd & 3rd floors

Project number	JOH
Date	19-12-2019
Drawn by	JP
Checked by	JH

JOH-3

Scale @ A1 1 : 100