

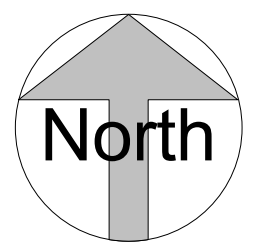


These drawings are for use in the planning process only. All measurements should be checked on site. These plans should not be used for structural calculations or any other engineering purpose.

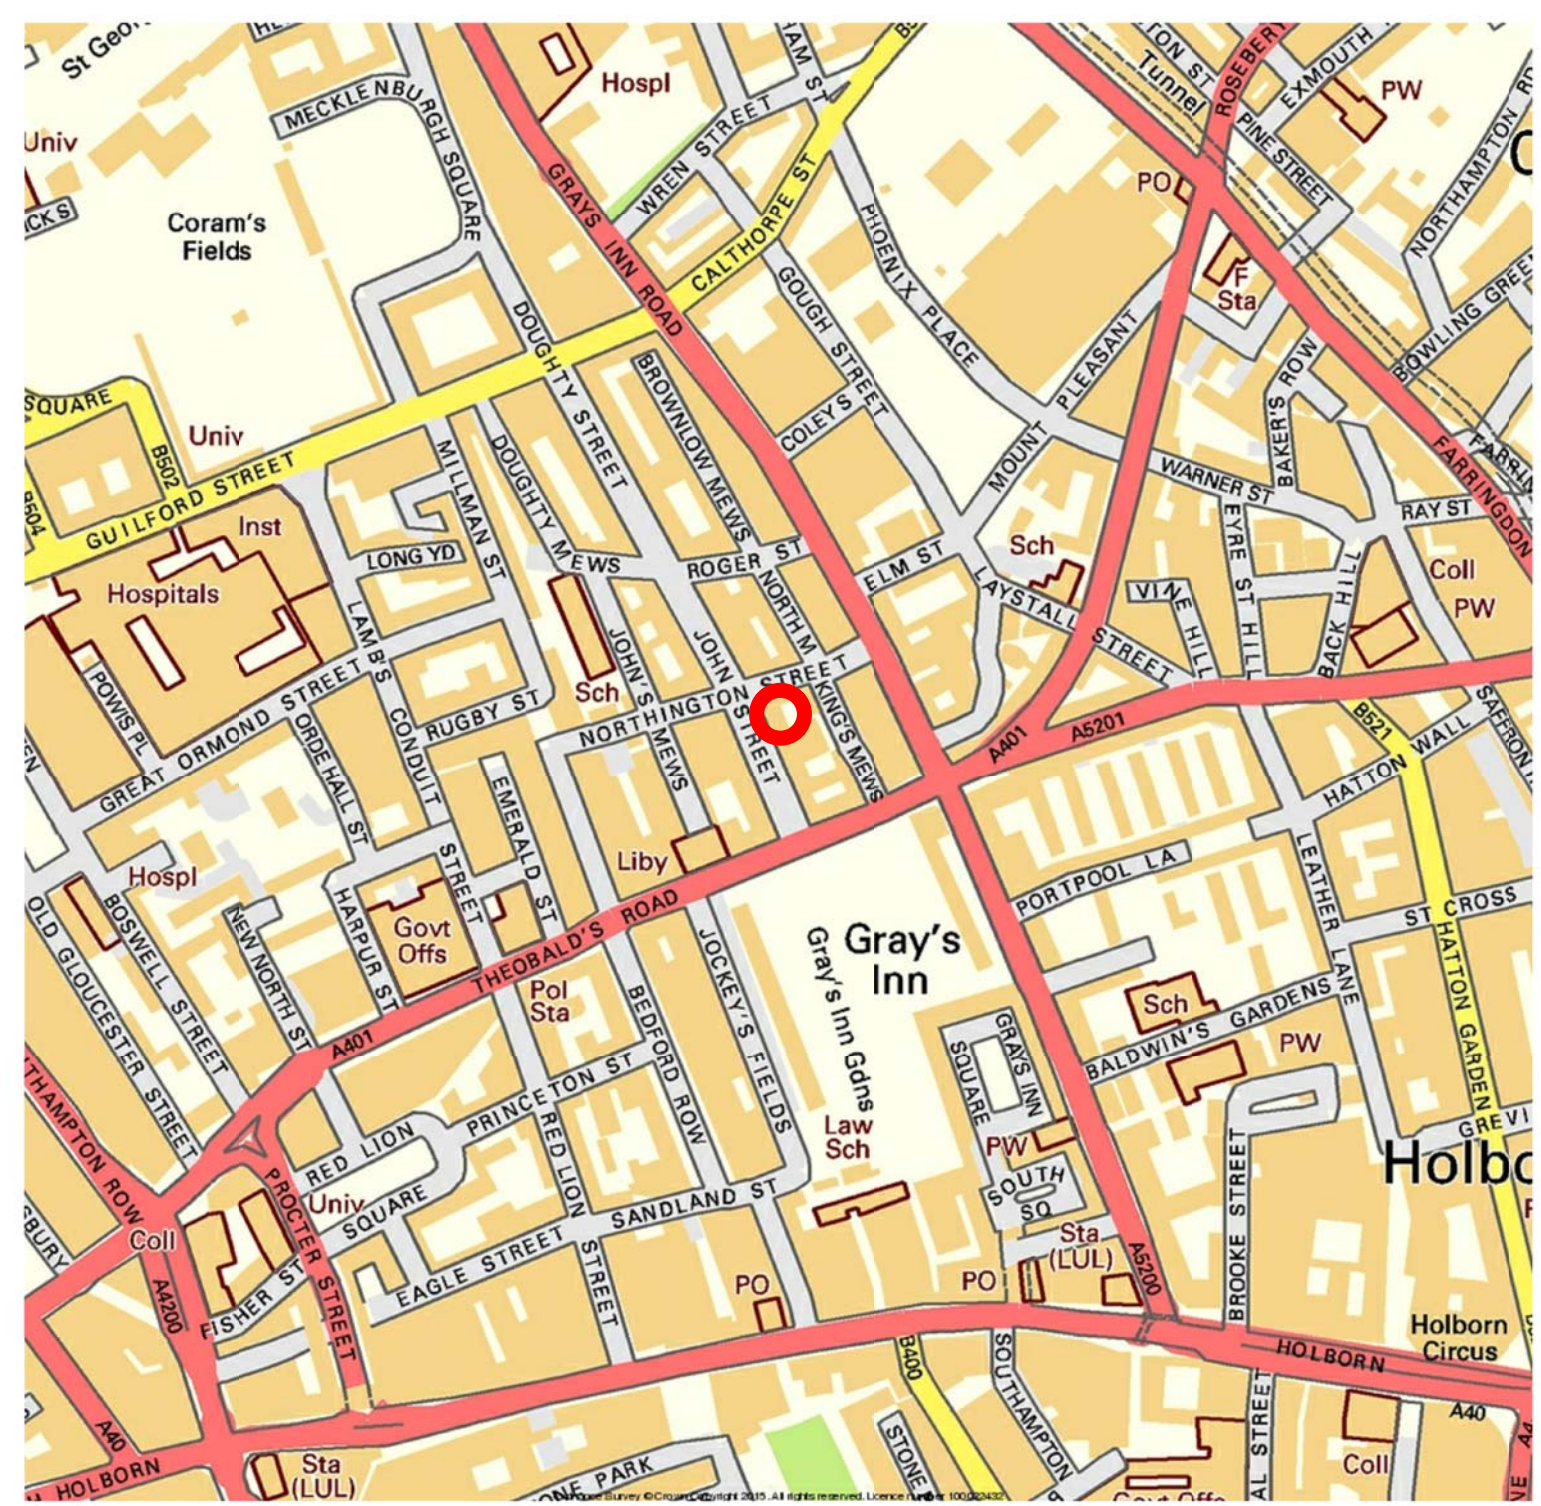

Copyright (c) Crown Copyright 2015. All rights reserved.

1 Site Location plan
1 : 1250

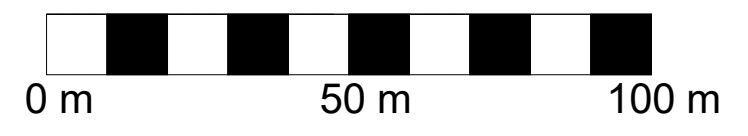

not to scale

PSPA
Peter Pendleton & Associates
97 Lower Marsh
London SE1 7AB
www.pendleton-assoc.com

REVISION:

7 John Street, WC1N 2ES

Site location plan		JHN-EX-1
Project number	JHN	
Date	13-10-2015	
Drawn by	JH	
Checked by	JP	Scale@A3
		1 : 1250