


ALL LAYOUTS SUBJECT TO THE FOLLOWING APPROVALS:- CLIENT, LANDLORD, FIRE, BUILDING CONTROL, MECHANICAL AND STRUCTURAL.

LAYOUTS & DETAILS TO BE USED IN CONJUNCTION WITH FIRE REVIEW & STRATEGY.

BUILDING OUTLINES SUPPLIED BY WEWORK.

FULL ARCHITECTURAL SURVEY REQUIRED.

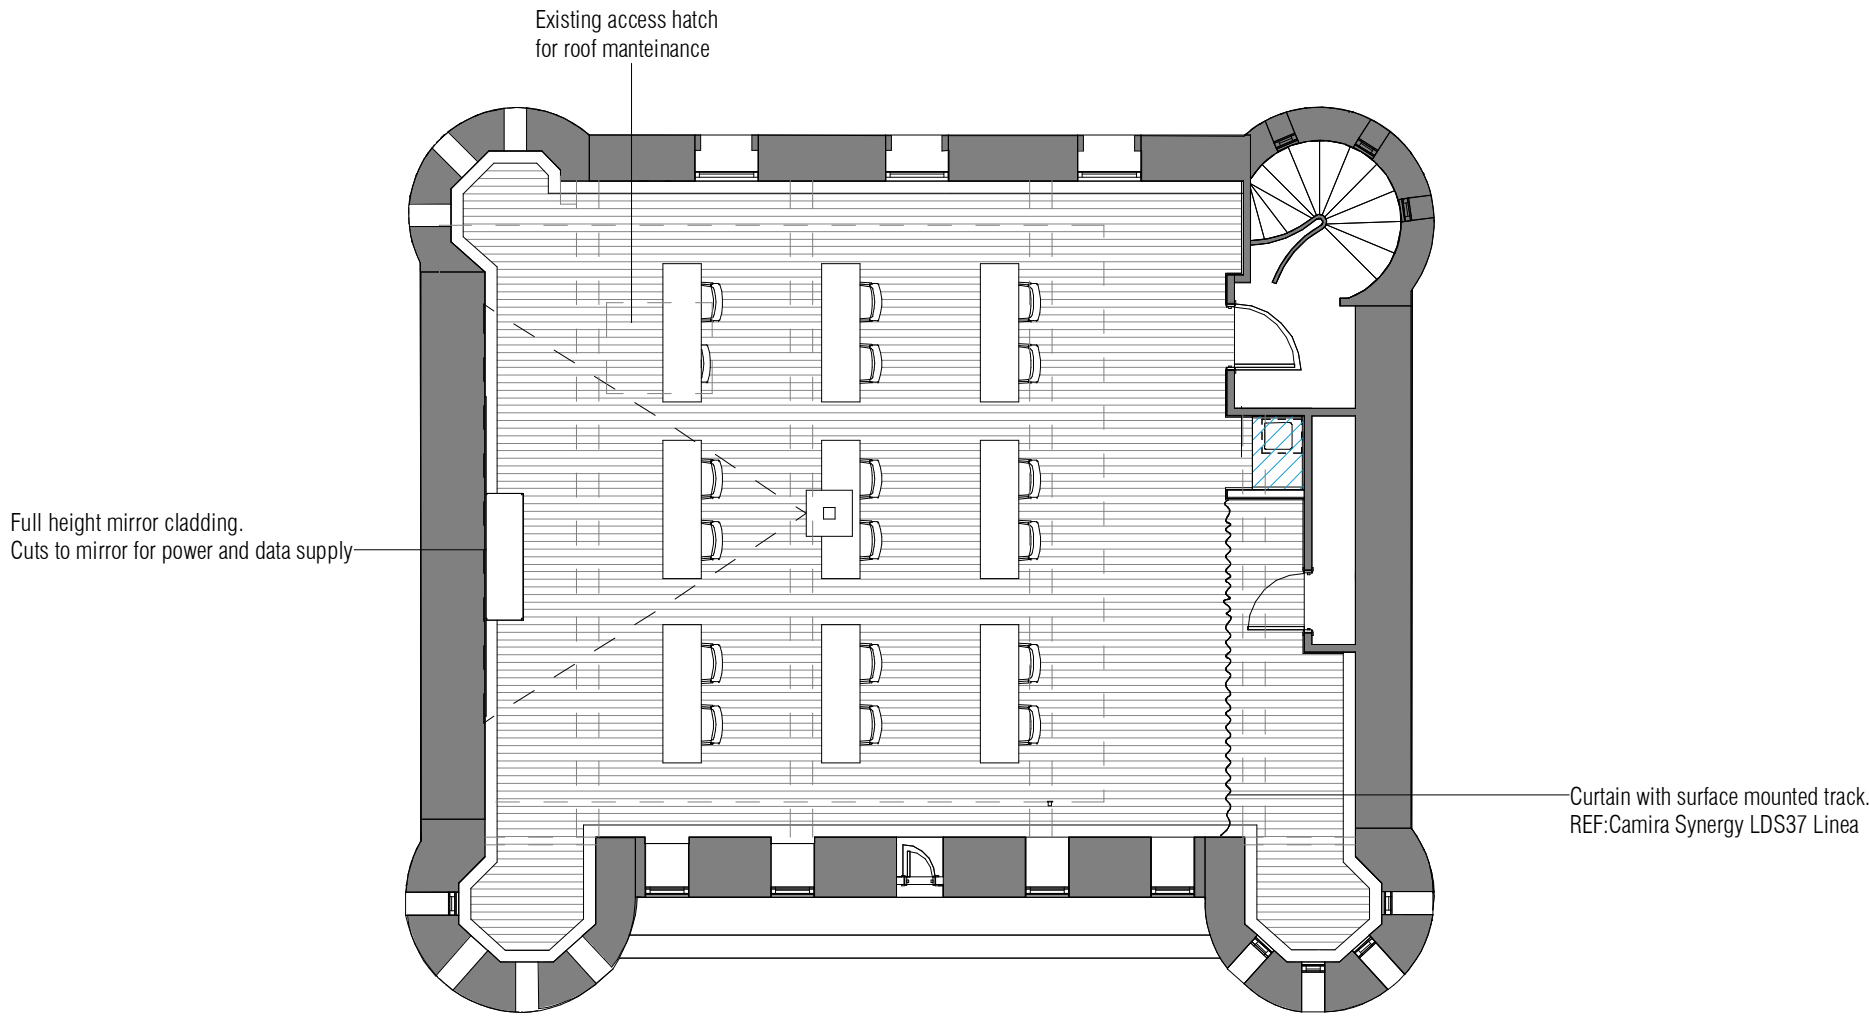

SQUARE FOOT SHOWN IS BASED ON SUPPLIED BUILDING SHELL AND INCLUDES ALL COLUMNS - SUBJECT TO SITE SURVEY

GENERAL CEILING HEIGHT = TBC mm  
UNLESS OTHERWISE NOTED - REFER TO SURVEY DETAILS

FLOOR VOID = TBC mm  
UNLESS OTHERWISE NOTED - REFER TO SURVEY DETAILS

CEILING VOID = TBC mm  
UNLESS OTHERWISE NOTED - REFER TO SURVEY DETAILS

ACCOMMODATION SCHEDULE

KEY

NEW WORKSTATIONS  
1220 x 610mm WITH 'T' BAR LEGS

JOINERY ITEM

MINIMAL WORKS OR NO WORKS  
PROPOSED TO THESE AREAS.

FIRE CURTAIN LINE

CROSS CORRIDOR SEPARATION LINE  
TO BE CONFIRMED BY HOARE LEA

REFUGE POSITION  
900x1400mm

CALL BUTTON POSITION

NOTES:  
SEE CONTRACTORS DRAWINGS FOR A/V,  
SECURITY ETC.  
FIRE BARRIERS ON P-SET & LLS DRAWINGS.

Rev	Descriptive Amendments	Drawn By	Date
Pre-Design - Construction - As Built			
CONSTRUCTION			

Client

WeWork

Client Contact

Project Name

LONDON 1 Waterhouse Sq Project 2

Drawing Title

7TH FLOOR - GENERAL ARRANGEMENT

Arch. Technician /	Senior Tech. Coordinator/	Project Manager
GS	TB	Kristin Hoogenboom

Scale @ A1	Drawn By	First Drawing Date
1 : 100	Author	11/26/19

Contract Number	Floor	Detail	Revision
1265			

l**t**b.

WeWork,8th Floor  
10 York Road  
London  
SE1 7ND  
UK