


7th

ALL LAYOUTS SUBJECT TO THE FOLLOWING APPROVALS:- CLIENT, LANDLORD, FIRE, BUILDING CONTROL, MECHANICAL AND STRUCTURAL.

LAYOUTS & DETAILS TO BE USED IN CONJUNCTION WITH FIRE REVIEW & STRATEGY.

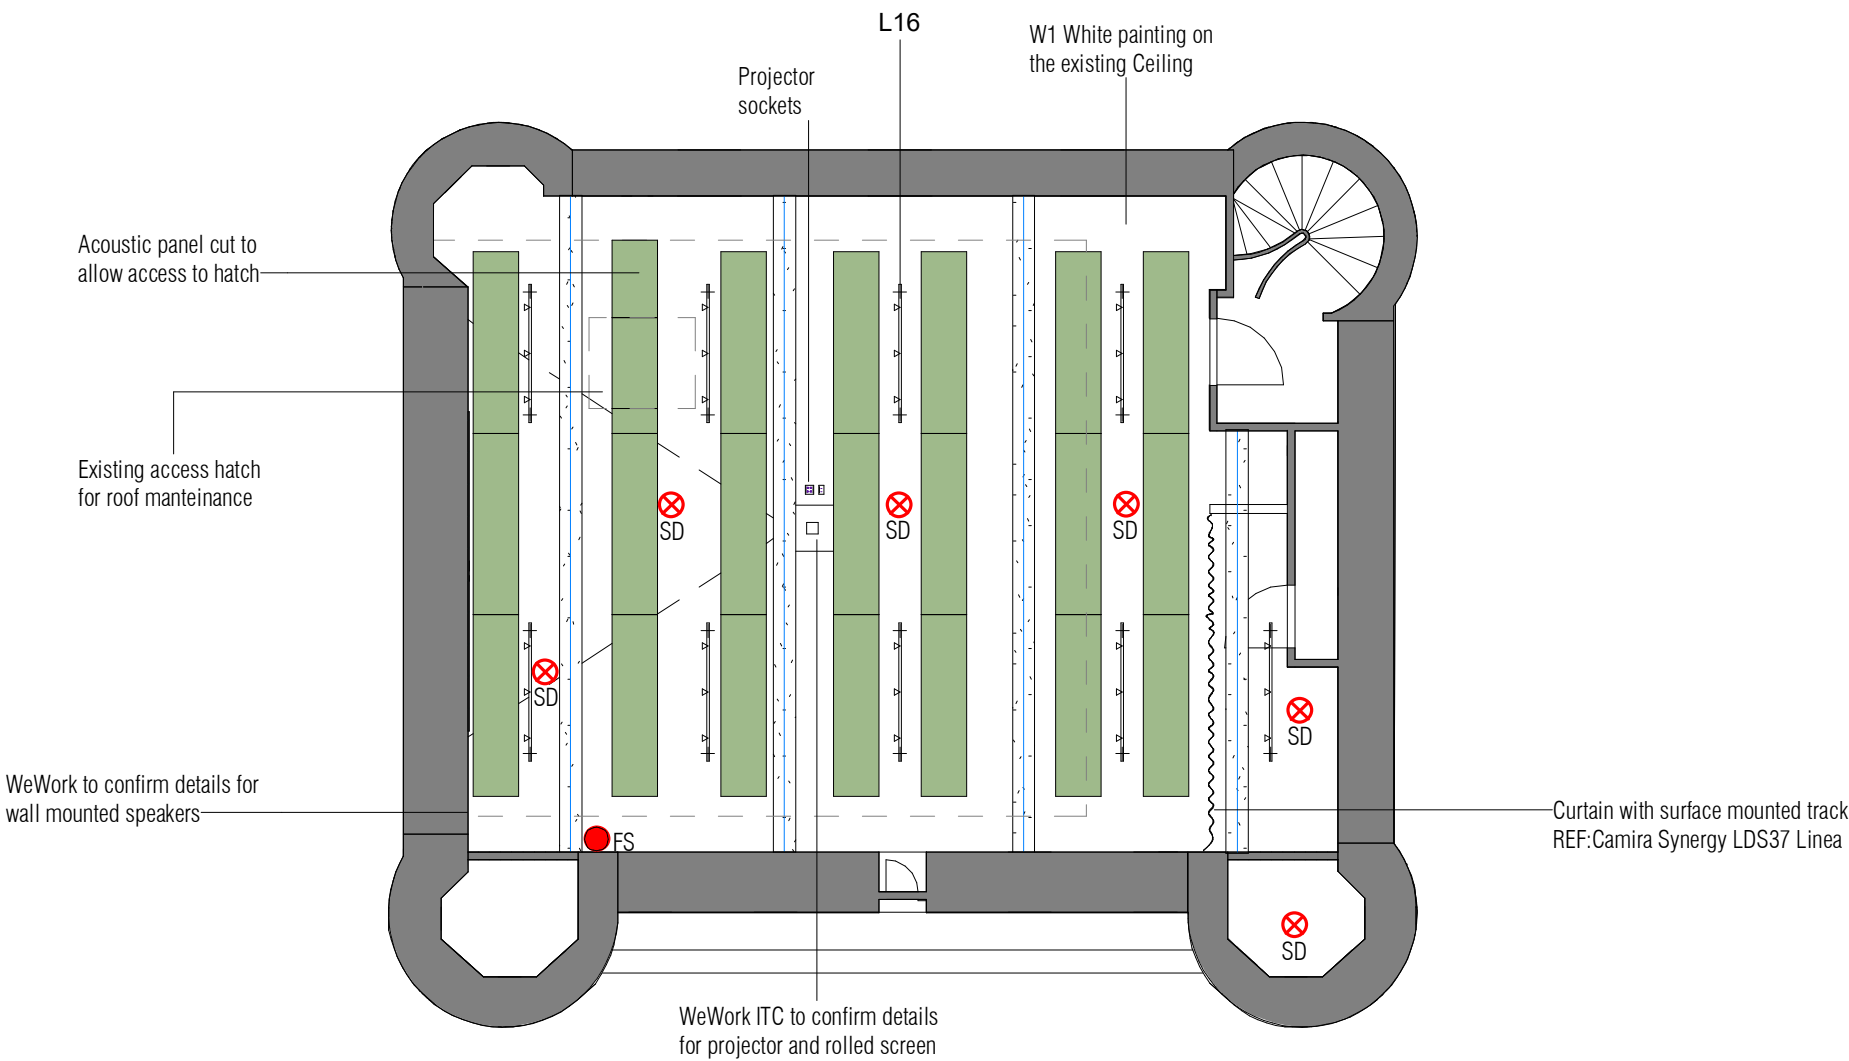

HIGH LEVEL LAYOUT LEGEND	
SYMBOLS SHOWN ARE NOT TO SCALE SOME SYMBOLS MAY NOT APPEAR ON THE LAYOUT PLAN	
	EXPOSED CEILING AREA
	NEW MF PLASTERBOARD CEILING AND BULKHEAD - VARYING HEIGHTS SEE DRAWINGS
	PLASTERBOARD MARGINS WITH FULL HEIGHT UPSTAND - REFER TO DETAIL A.
	PLASTERBOARD MARGINS WITH SMALL UPSTAND - REFER TO DETAIL B.
	EXISTING SUSPENDED CEILING TO REMAIN
	EXISTING EXPOSED SOFFITS TO BE SPRAY FINISHED - SUBJECT TO COST AND LANDLORD APPROVAL
	OUT OF SCOPE/MINIMAL WORKS AREAS
	NEW MOISTURE RESISTANT MF PLASTERBOARD CEILING - VARYING HEIGHTS SEE DRAWINGS
	NEW ACOUSTIC PANELS 24MM
	NEW MT 600x600mm SUSPENDED CEILING - VARYING HEIGHTS SEE DRAWINGS
	NEW JOINERY ITEM AT HIGH LEVEL - SEE DETAIL DRAWINGS
	SUSPENDED TIMBER TRELLIS / RAFTS
	MF BULKHEAD OVER GLAZED PARTITIONS - SEE PARTITION DETAILS FOR HEIGHTS
	SHEER CURTAINS
	FIRE EXIT SIGNAGE
	SMOKE DETECTOR
	FIRE SIREN

SERVICES LEGEND	
LIGHTING	
SEE LTB LIGHTING SCHEDULE FOR FITTING SPECIFICATIONS	
	OFFICE PENDANT LIGHT FITTING
	CORRIDOR PENDANT LIGHT FITTING
	FEATURE PENDANT LIGHT FITTING - LOUNGE, CONFERENCE ROOM, MANAGEMENT, NOOKS ETC.
	CEILING RECESSED LIGHT FITTING - FEATURE SPOT LIGHTS, WC AREAS ETC
	FEATURE WALL LIGHTING - COLUMNS & WCs ETC
	LINEAR LIGHT (SUSPENDED OR RECESSED)
	LINEAR BACK OF HOUSE LIGHT (SUSPENDED OR SURFACE MOUNTED)
	LINEAR FEATURE LIGHT (SUSPENDED OR SURFACE MOUNTED)
	TRACK LIGHT (SUSPENDED OR RECESSED)
	FEATURE LED OR NEON SIGN
	LED STRIP LIGHTING
	L16 REGGIANI LIGHT TRACK

FEATURE LIGHTING SHOWN ONLY - SEE HOARE LEA DETAILS FOR ALL OTHER LIGHTING DETAILS & LAYOUTS

Rev	Descriptive Amendments	Drawn By	Date
Pre-Design - Construction - As Built			
CONSTRUCTION			
Client			
WeWork			
Client Contact			
Project Name			
LONDON 1 Waterhouse Sq Project 2			
Drawing Title			
7TH FLOOR - LIGHTING RCP			
Arch. Technician /		Senior Tech. Coordinator/	Project Manager
GS		TB	Kristin Hoogenboom
Scale @ A1		Drawn By	First Drawing Date
1 : 100		Author	4/12/19
Contract Number	Floor	Detail	Revision
1265	7th		
		WeWork, 8th Floor 10 York Road London SE1 7ND UK	