

JOINERY FINISHES

J10

J11

BLACK SKIRTING MIRROR

MS04

DOUBLE POWER
SOCKETS

WALL FINISHES

W1

W2

WHITE PAINT FINISH
ABOVE DATUM WHITE TEXTURED
PAINT FINISH
BELOW DATUM

FLOOR FINISHES

F1

TIMBER FLOOR

LIGHTING




L16

REGGIANI YORI EVO
GHOSSTRACK
PENDANT


CEILING FINISHES

W1

WHITE PAINT FINISH
ON EXISTING CEILING

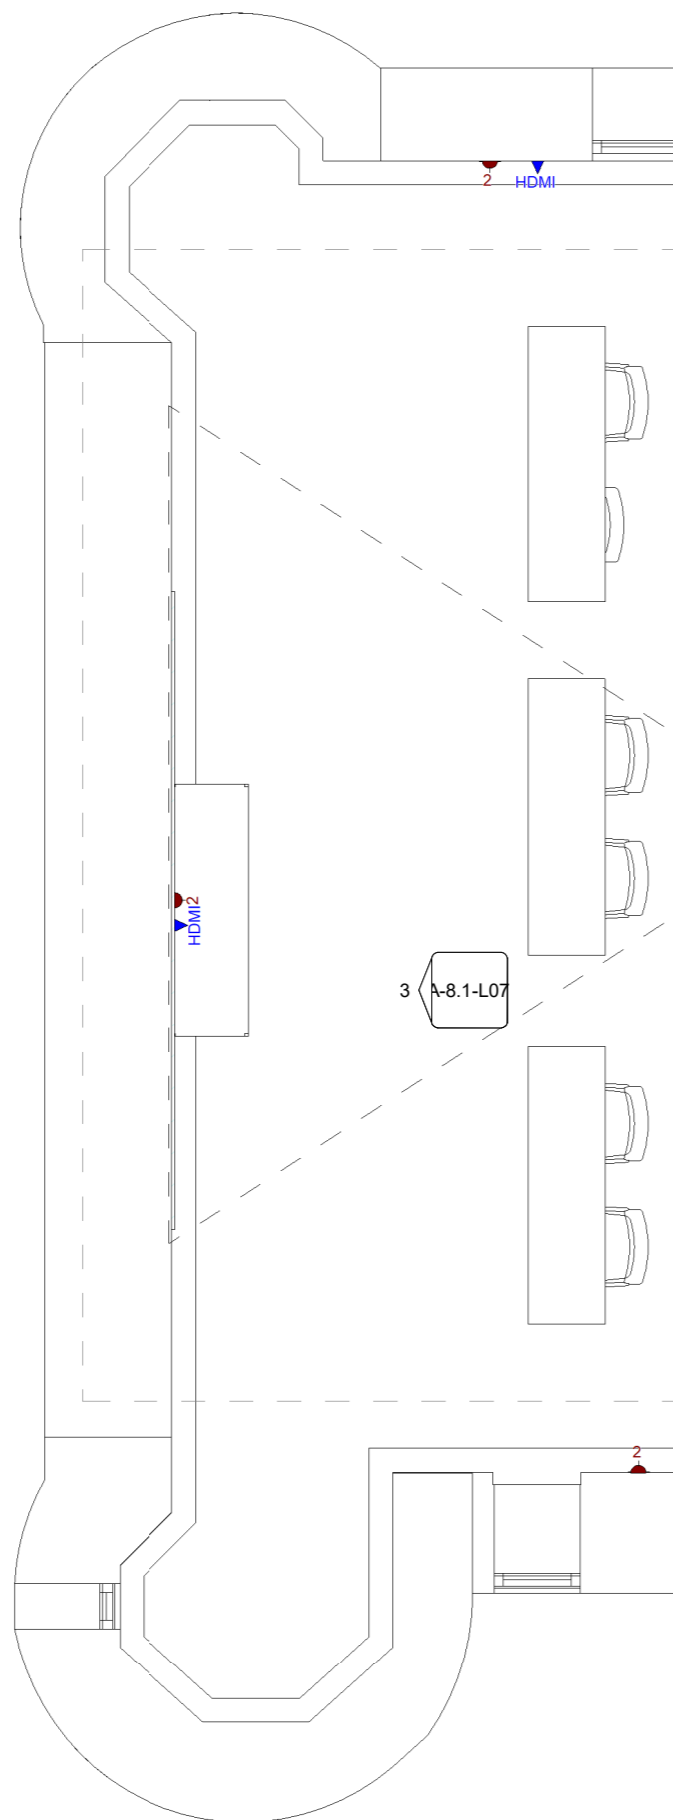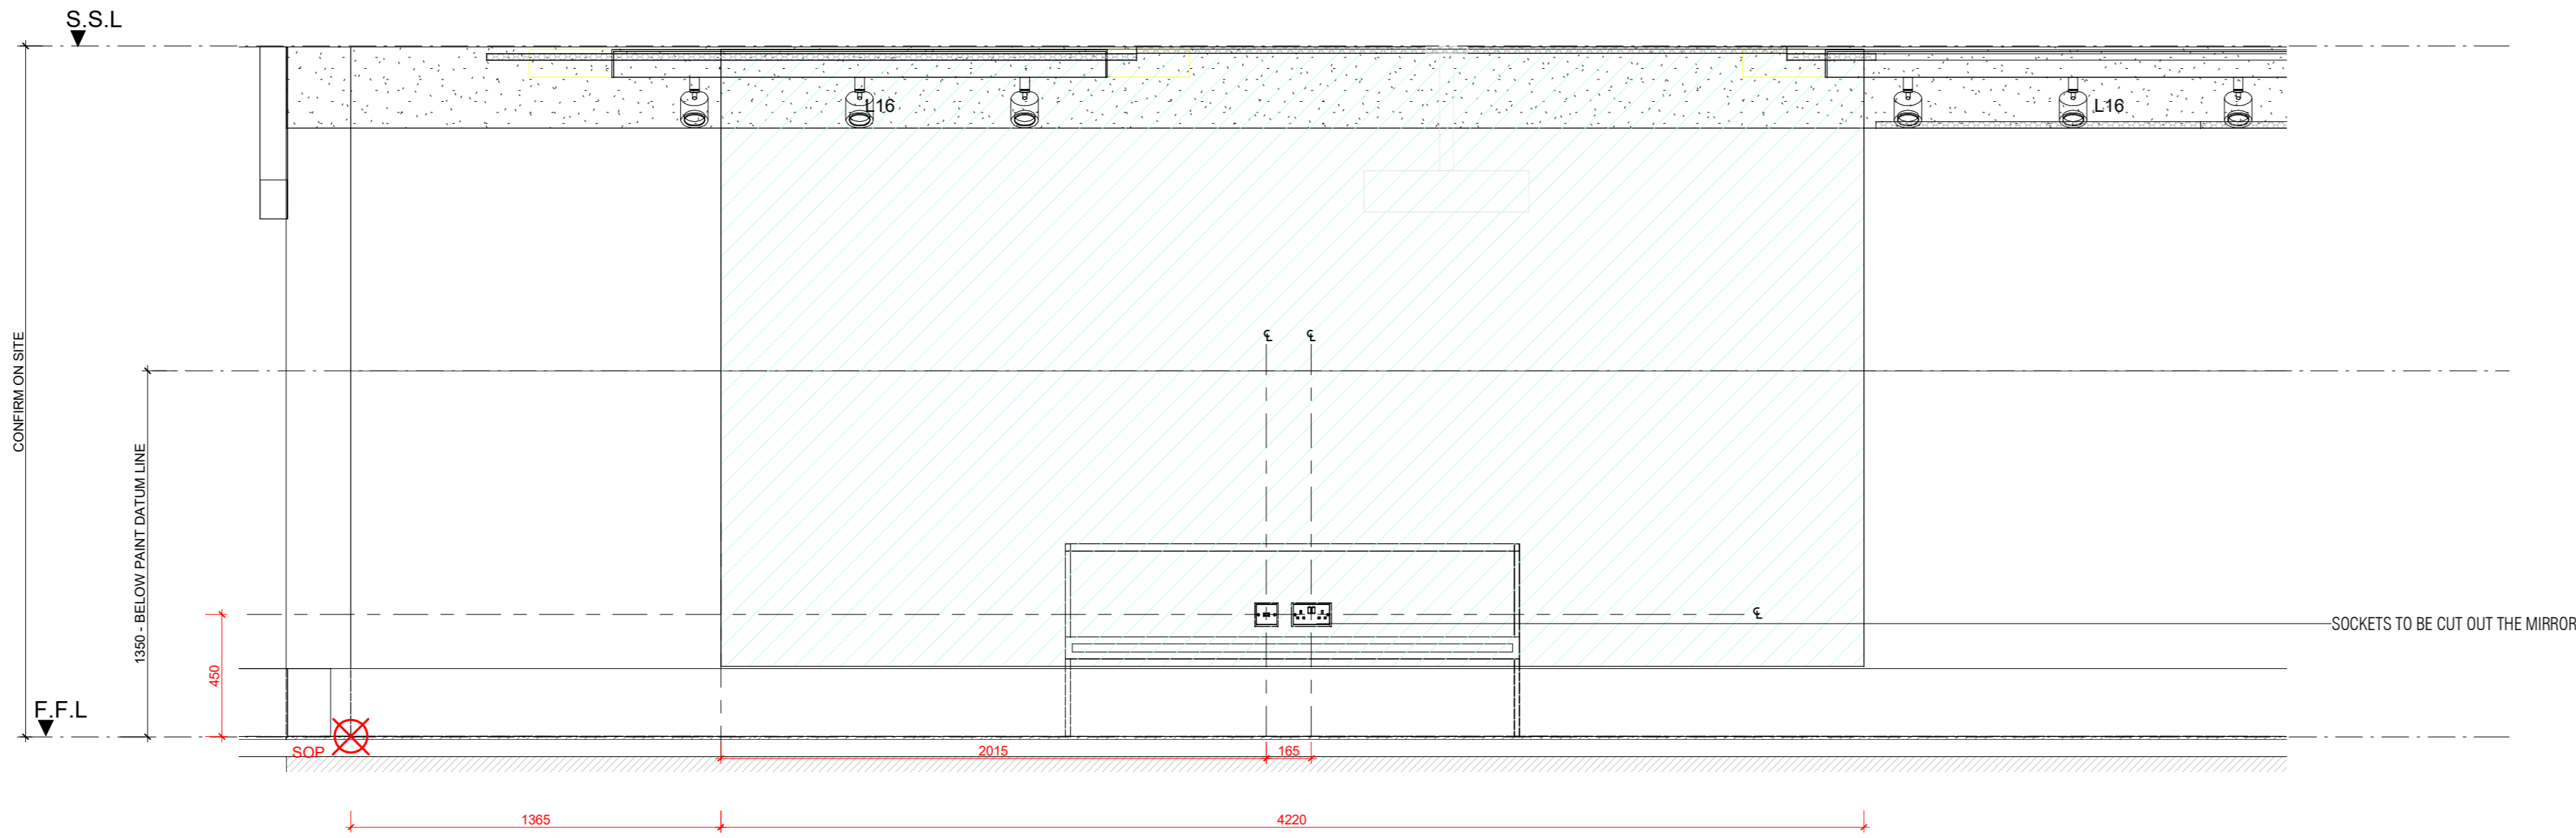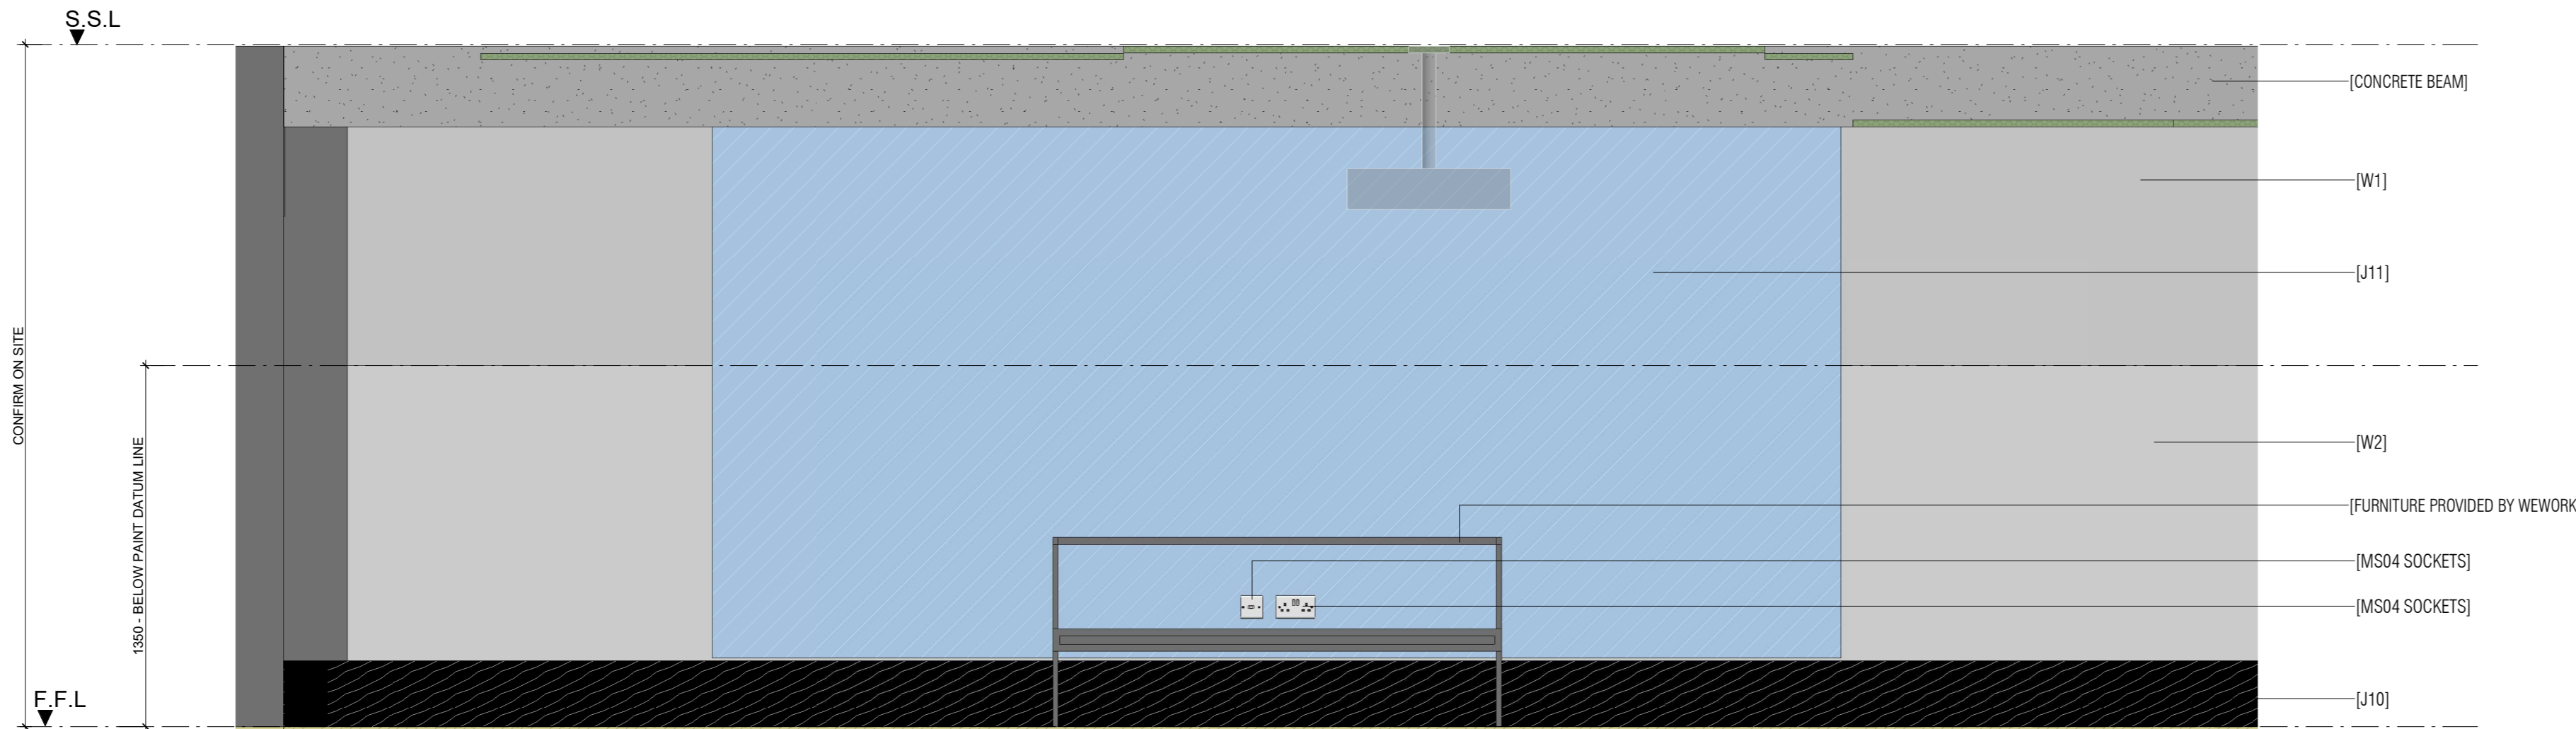

DT_GA_Mirror Wall
1 : 50

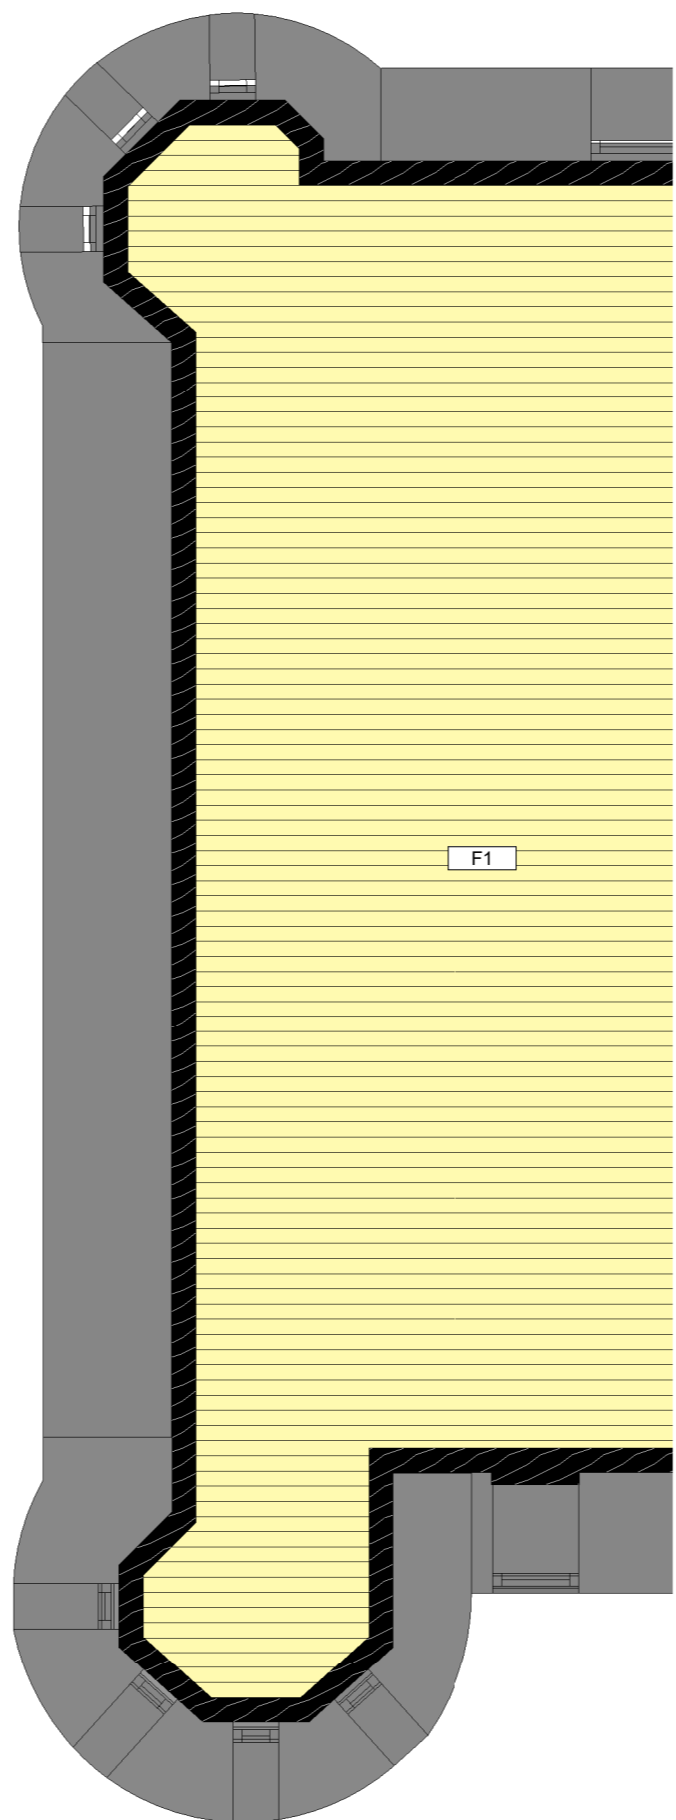

DT_FF_Mirror Wall
1 : 50

DRAWING TO BE READ IN
CONJUNCTION WITH FINISHES
SCHEDULE & JOINERS DETAIL
DRAWINGS.

ALL FINISHES AND DETAILS
SHOWN NOTIONALLY - SEE
ACTUAL SAMPLES FOR FINAL
FINISH, COLOUR AND TEXTURE.
FINISHES SCHEDULE TO TAKE
PRECEDENCE OVER DRAWINGS.

SEE DETAIL LOCATION PLAN PER
FLOOR FOR ACTUAL ROOM/ AREA
LOCATION AND LAYOUT.

KEY:
SSL - STRUCTURAL SLAB ABOVE
FFL - FINISHED FLOOR LEVEL

