


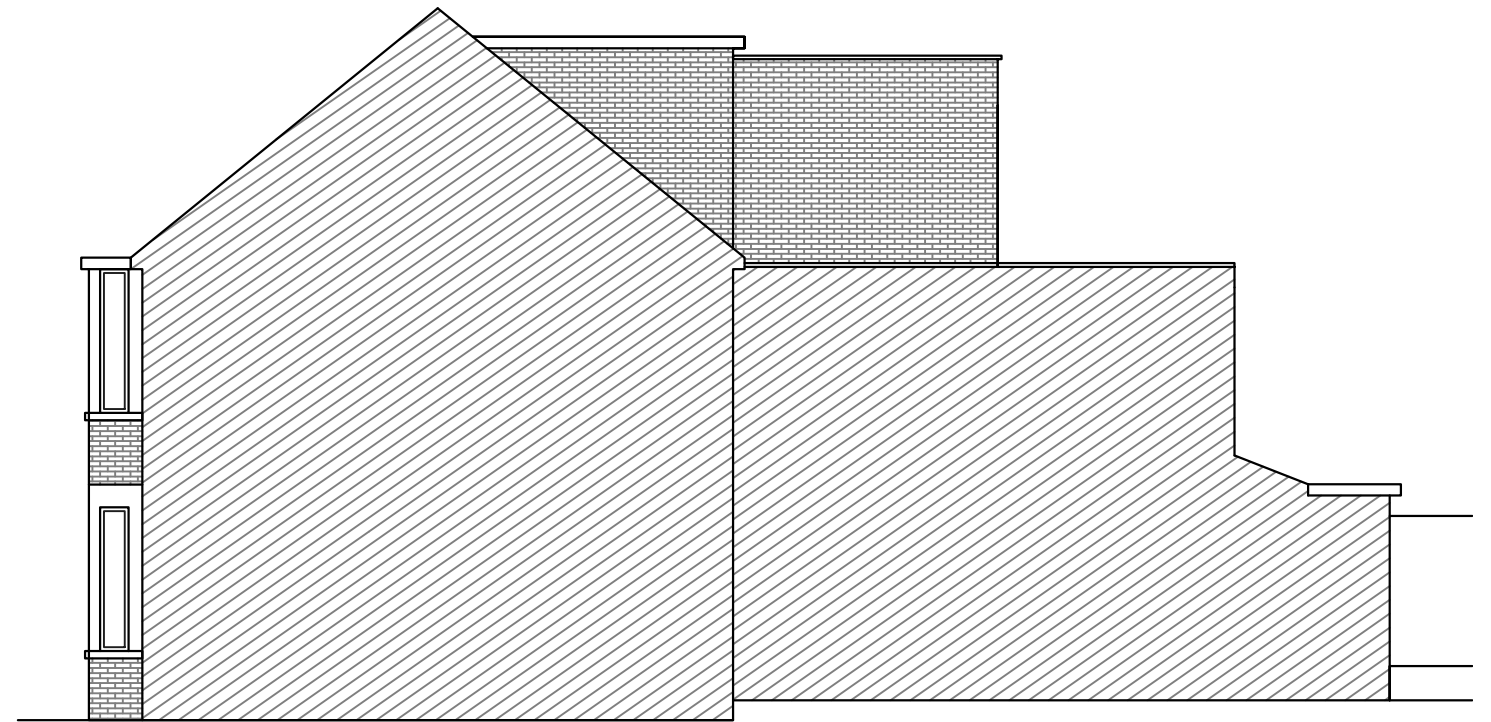

LEFT SIDE ELEVATION



RIGHT SIDE ELEVATION



REAR ELEVATION



Tel: +381641577699 E-mail:mim161@gmail.com	
Project:	...
Client:	WILL JEFFERY
Title:	Existing Elevations
Dwg.No:	U.2 /04
Rev:	00
Scale:	1:100@A3
Date:	SEPTEMBER 2019.