




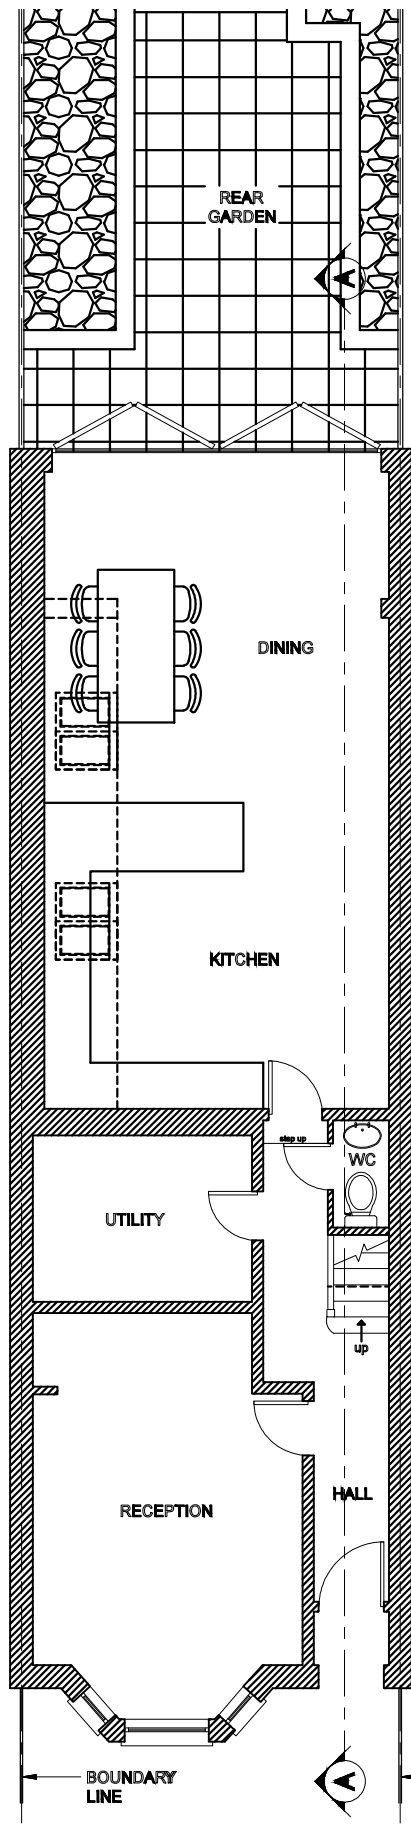


PROPOSED
GROUND FLOOR PLAN

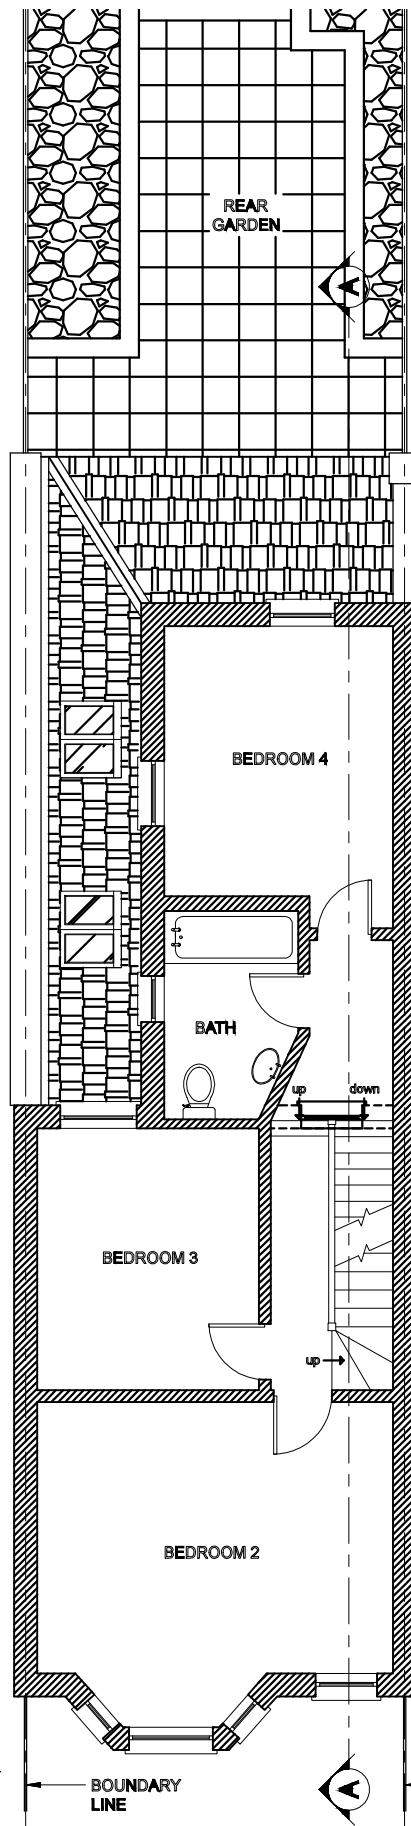

PROPOSED
FIRST FLOOR PLAN

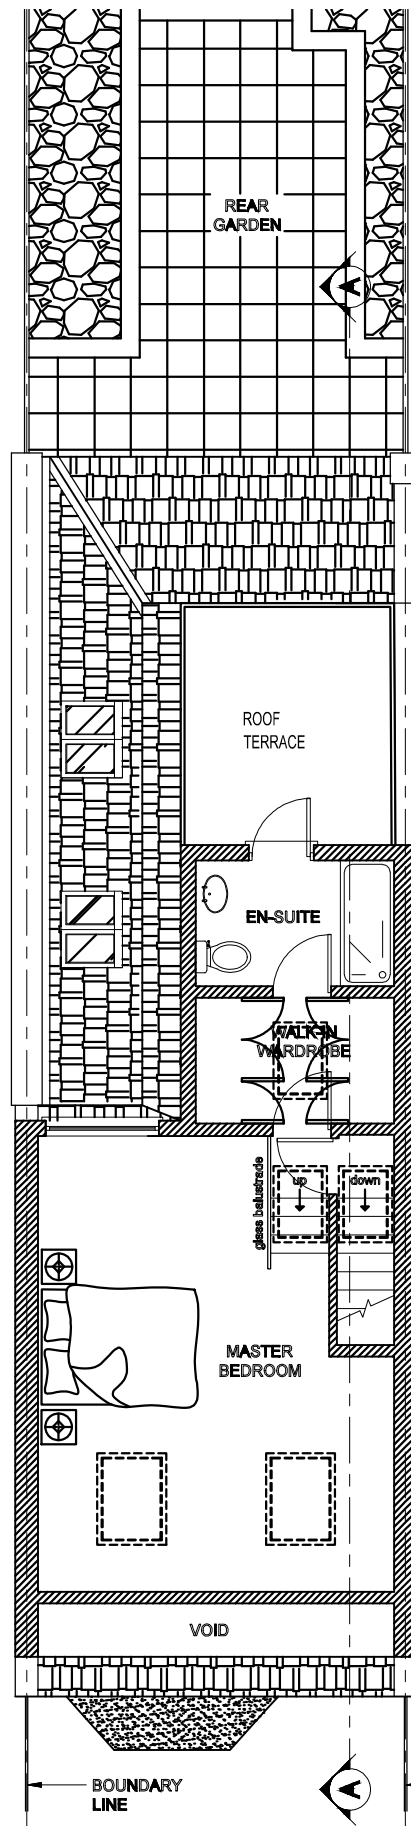

PROPOSED
SECOND FLOOR PLAN

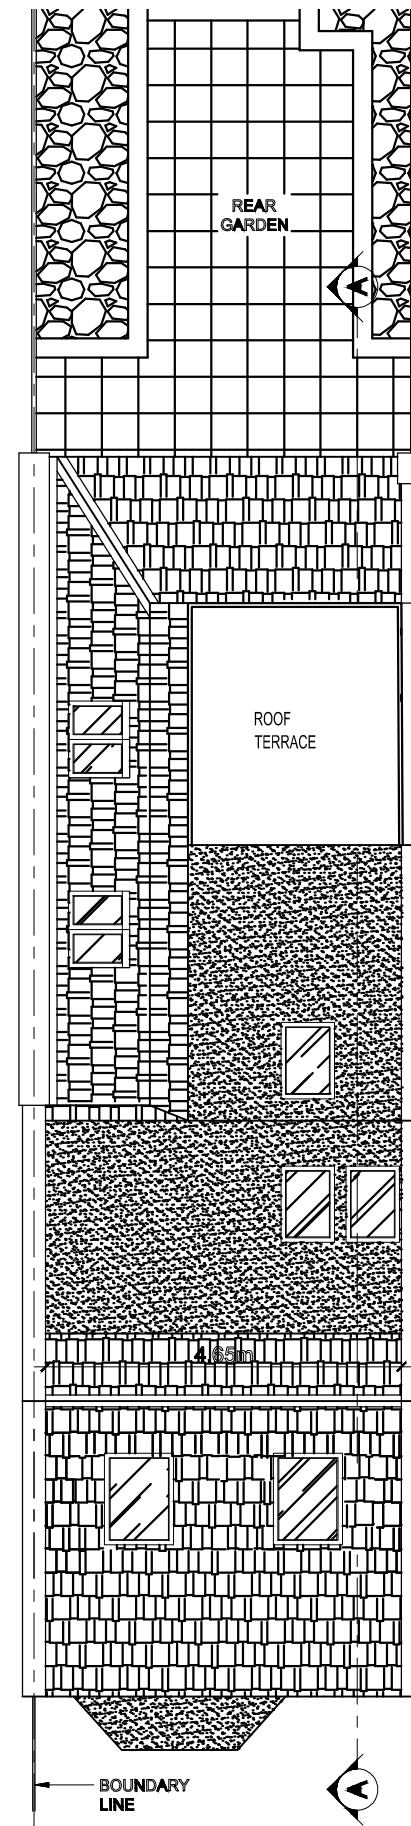

PROPOSED
ROOF PLAN



Rev:	Date:	Details:	Dwn by:	Check'd
.	.	.	.	.

Tel: +381641577699
E-mail:mim161@gmail.com

Project: ...

Client: **WILL JEFFERY**

Title: **Proposed Plans**

Dwg.No: **U.2/05** Rev:00

Scale: **1:100 @ A3**

Date: **SEPTEMBER 2019.**