





LEFT SIDE ELEVATION

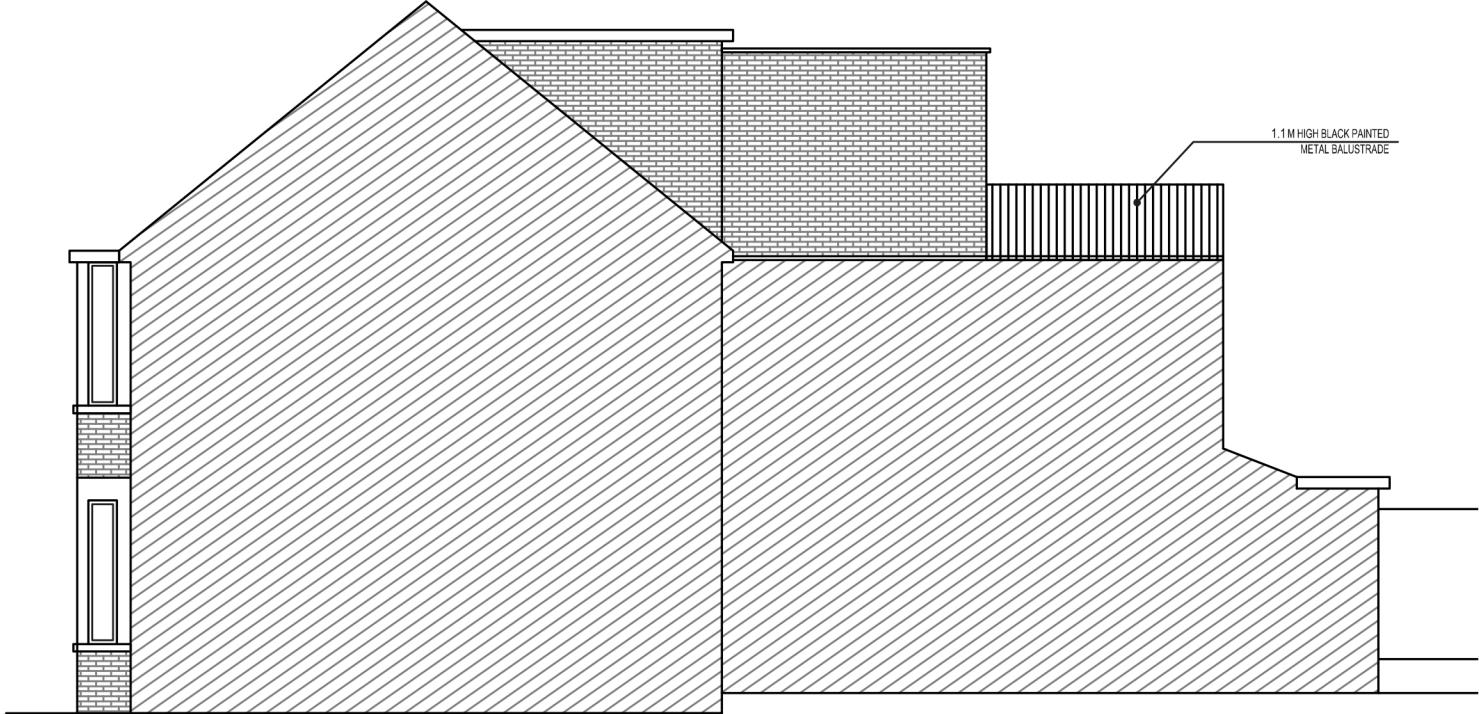

RIGHT SIDE ELEVATION

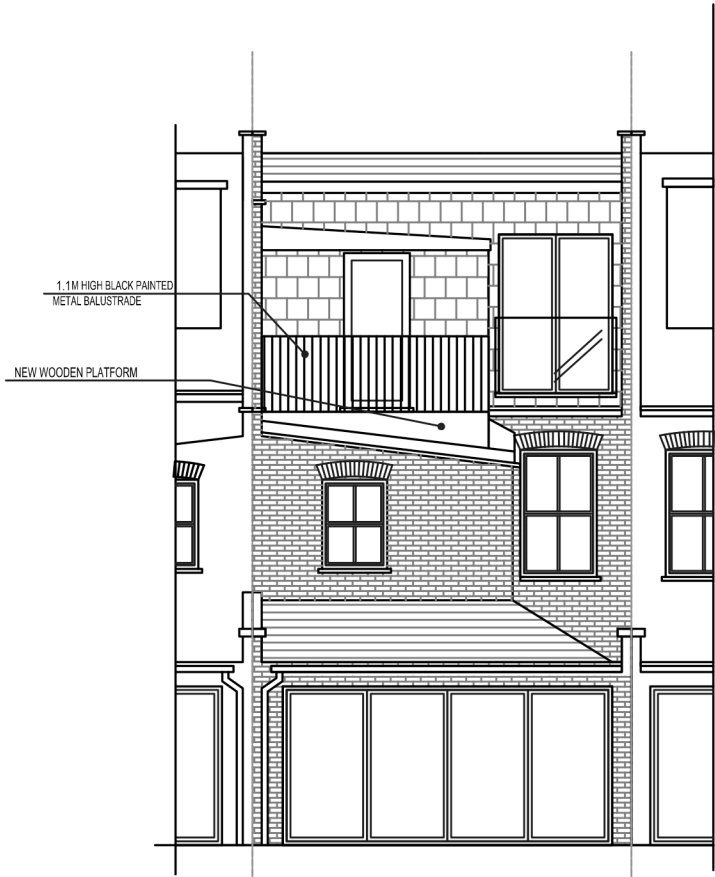

REAR ELEVATION



|                         |                     |
|-------------------------|---------------------|
| Tel: +381641577699      |                     |
| E-mail:mim161@gmail.com |                     |
| Project:                | ...                 |
| Client:                 | WILL JEFFERY        |
| Title:                  | Proposed Elevations |
| Dwg.No:                 | U.2/07              |
| Rev:                    | 00                  |
| Scale:                  | 1:100@A3            |
| Date:                   | SEPTEMBER 2019.     |