

Existing external rear wall to be demolished at ground floor



E0.2 Existing Site Plan


Issued 20.12.2019

1909 57 Burghley Road, NW5 1UH

1:100 scale at A3


Rev -

PLANNING - Ground Floor Extension

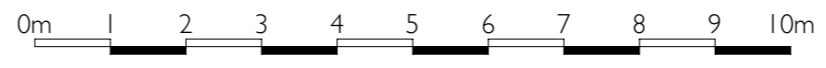

POYNITS WORKS

© Copyright 2019
All rights reserved
Poynts Works Ltd.

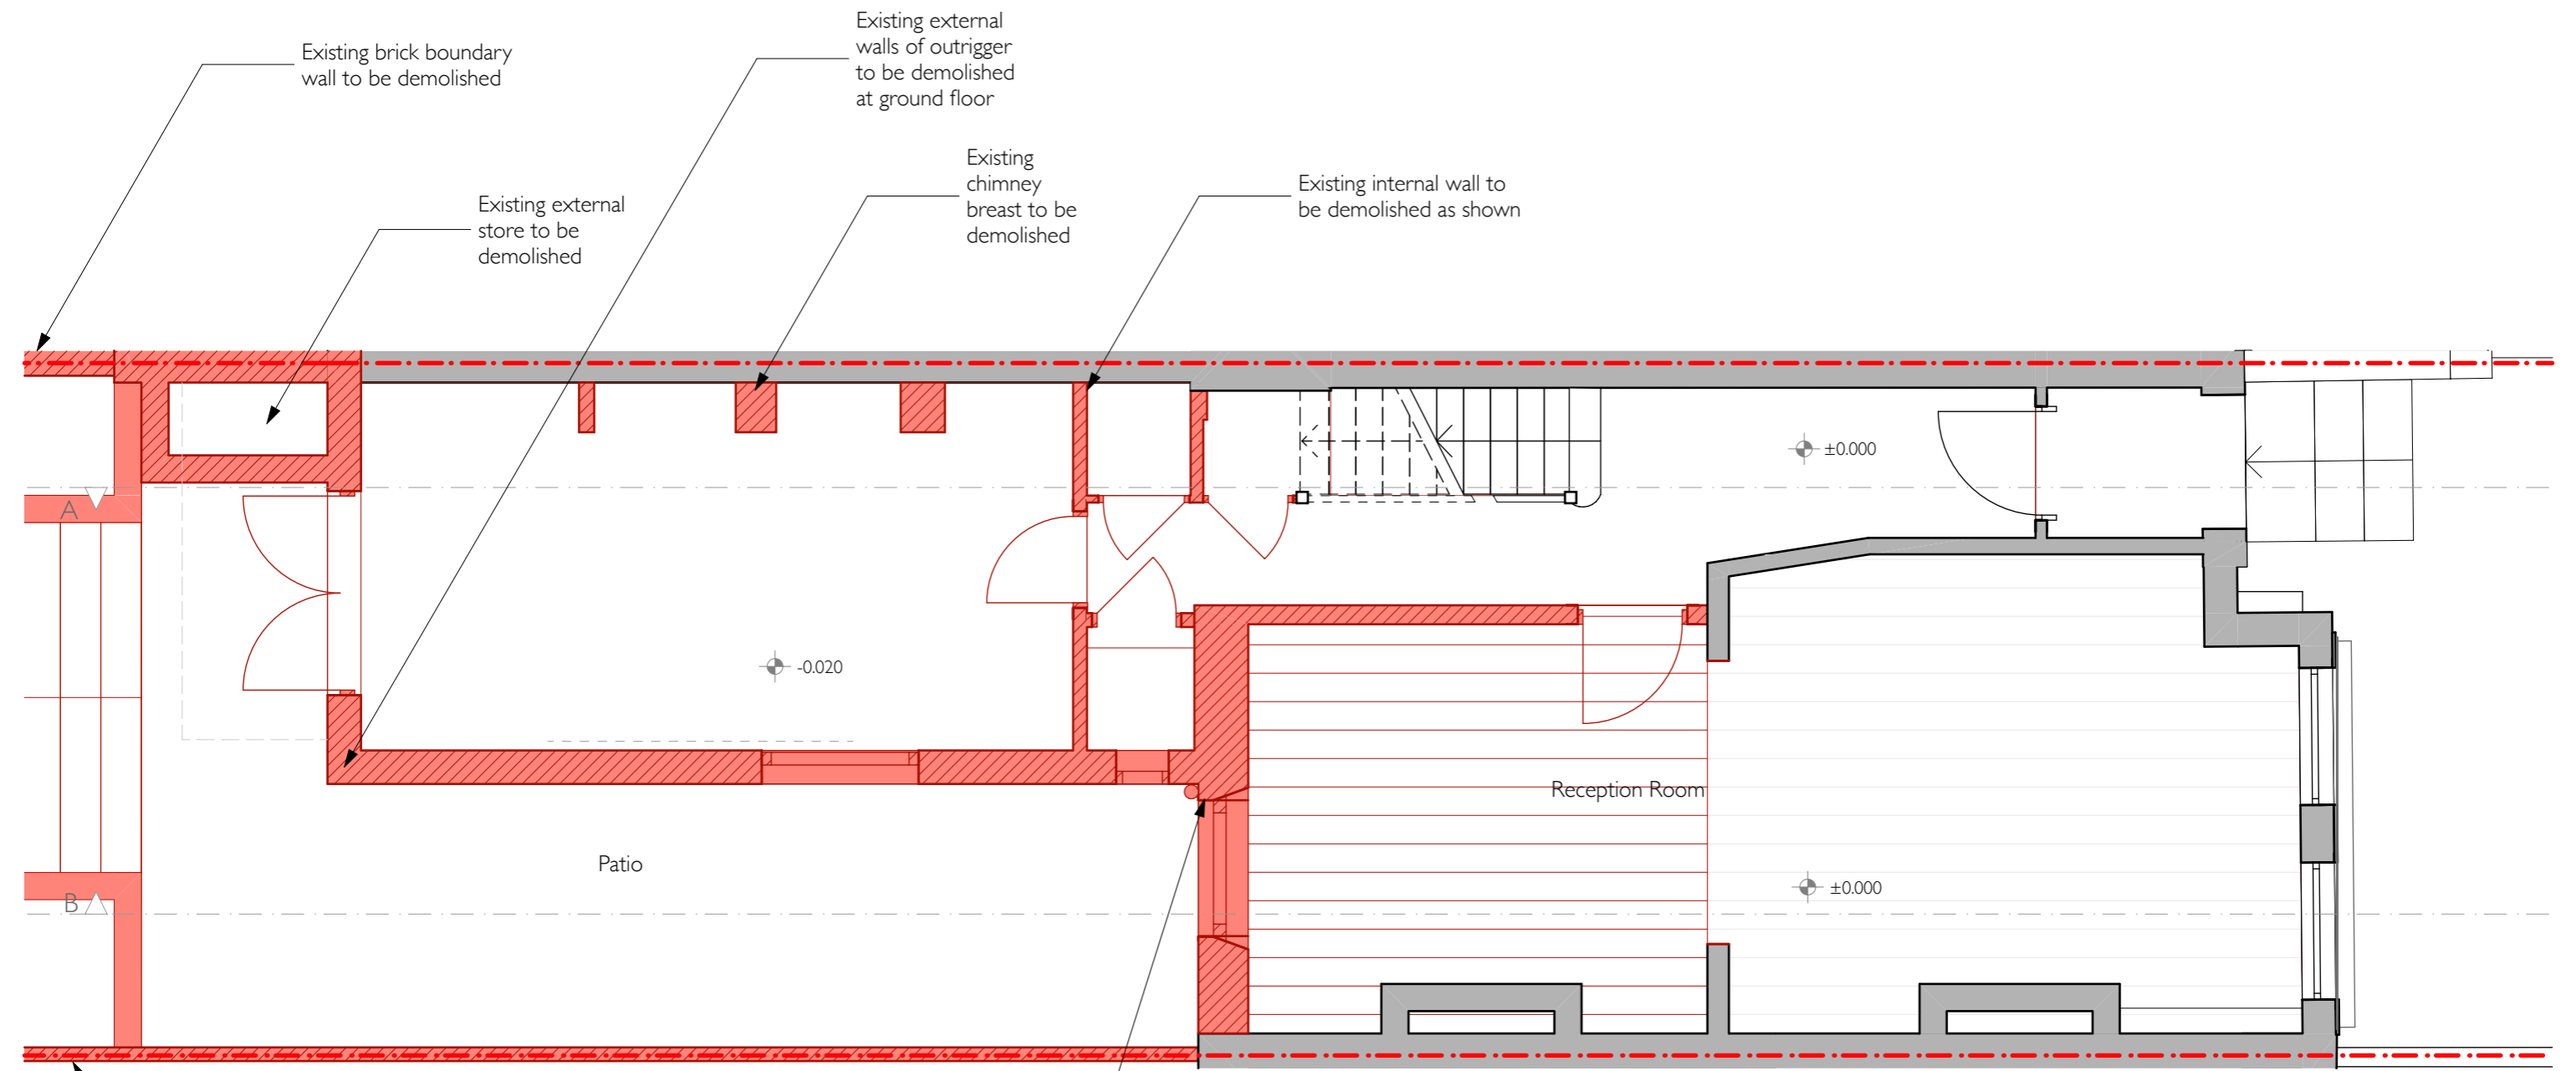

Existing Ground Floor Plan

1:50



Existing brick boundary wall to be demolished and replaced

Existing external rear wall to be demolished at ground floor


EI.0 Existing Ground Floor Plan
 Issued 20.12.2019
 1909 57 Burghley Road, NW5 1UH
 1:50 scale at A3

Rev -
 PLANNING - Ground Floor Extension



POYNITS WORKS
 © Copyright 2019
 All rights reserved
 Poynts Works Ltd.

NOTE:
Existing first floor to be retained and unaltered.

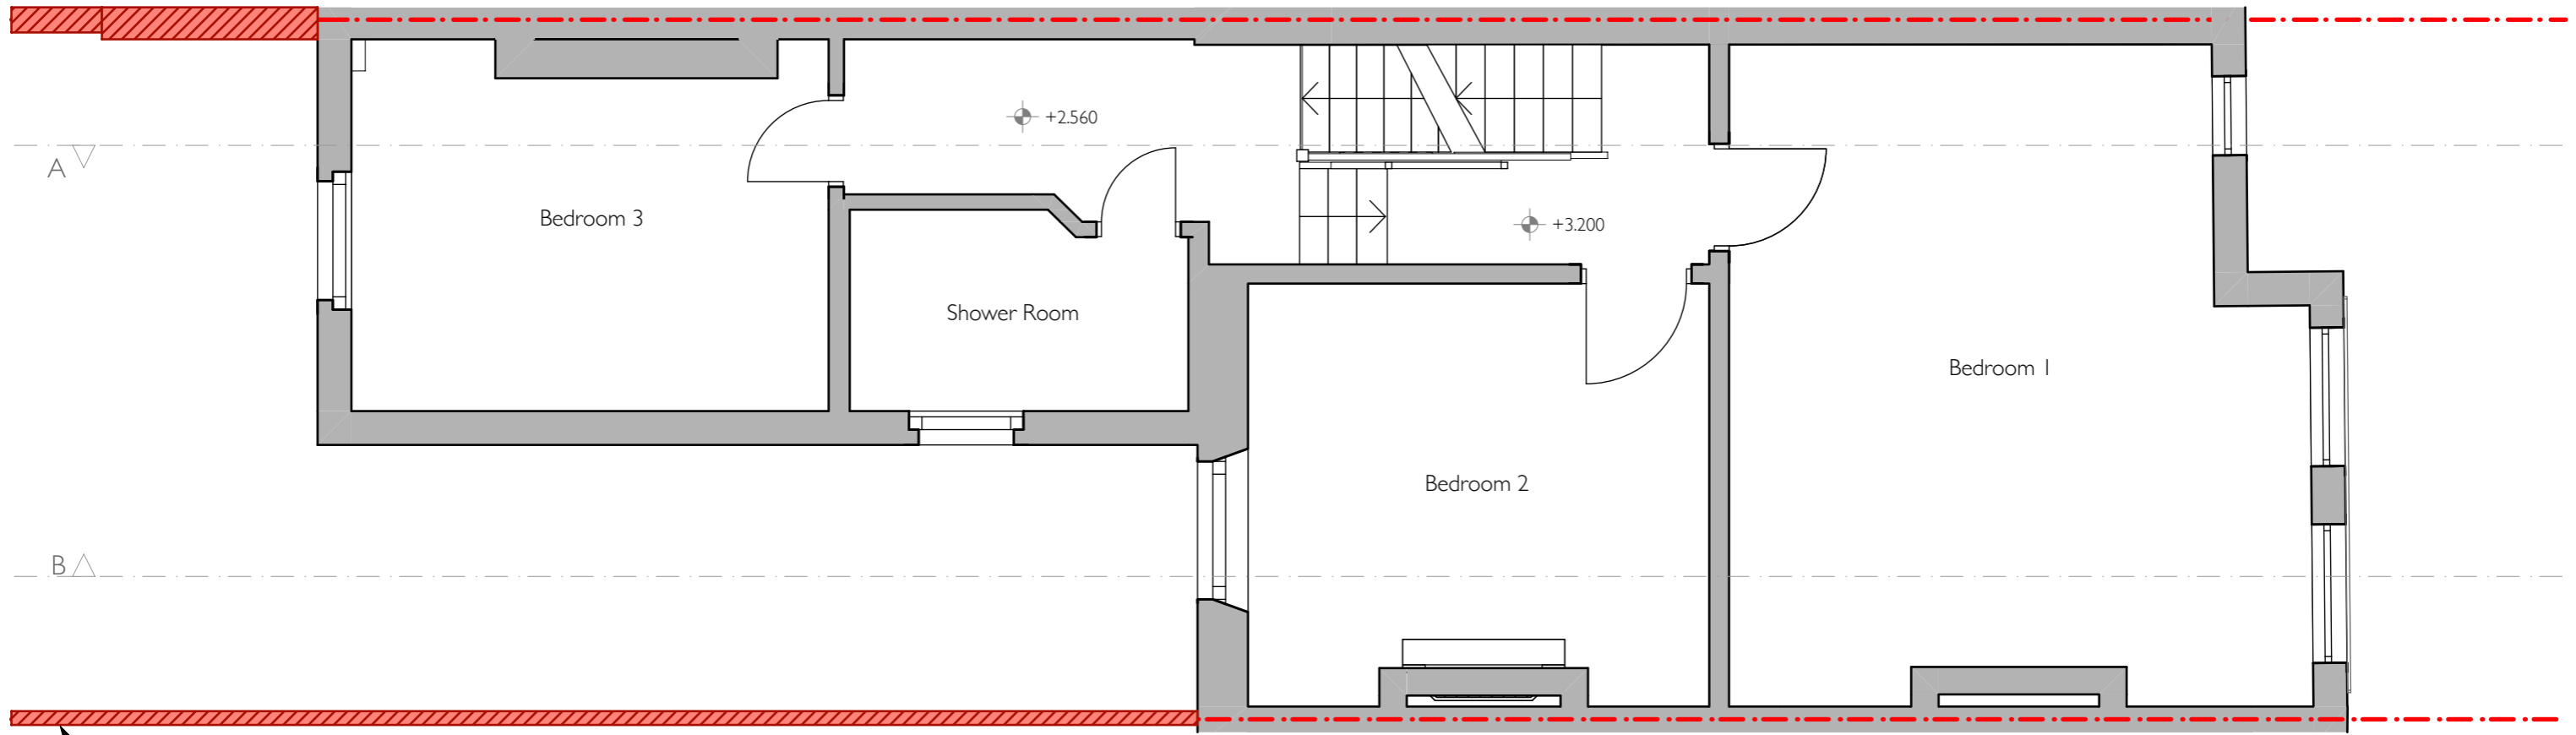

Existing First Floor Plan

1:50




Existing brick boundary wall at ground floor to be demolished and replaced

E1.1 Existing First Floor Plan
Issued 20.12.2019
1909 57 Burghley Road, NW5 1UH

Rev -
PLANNING - Ground Floor Extension

POYNITS WORKS
© Copyright 2019
All rights reserved
Poynts Works Ltd.



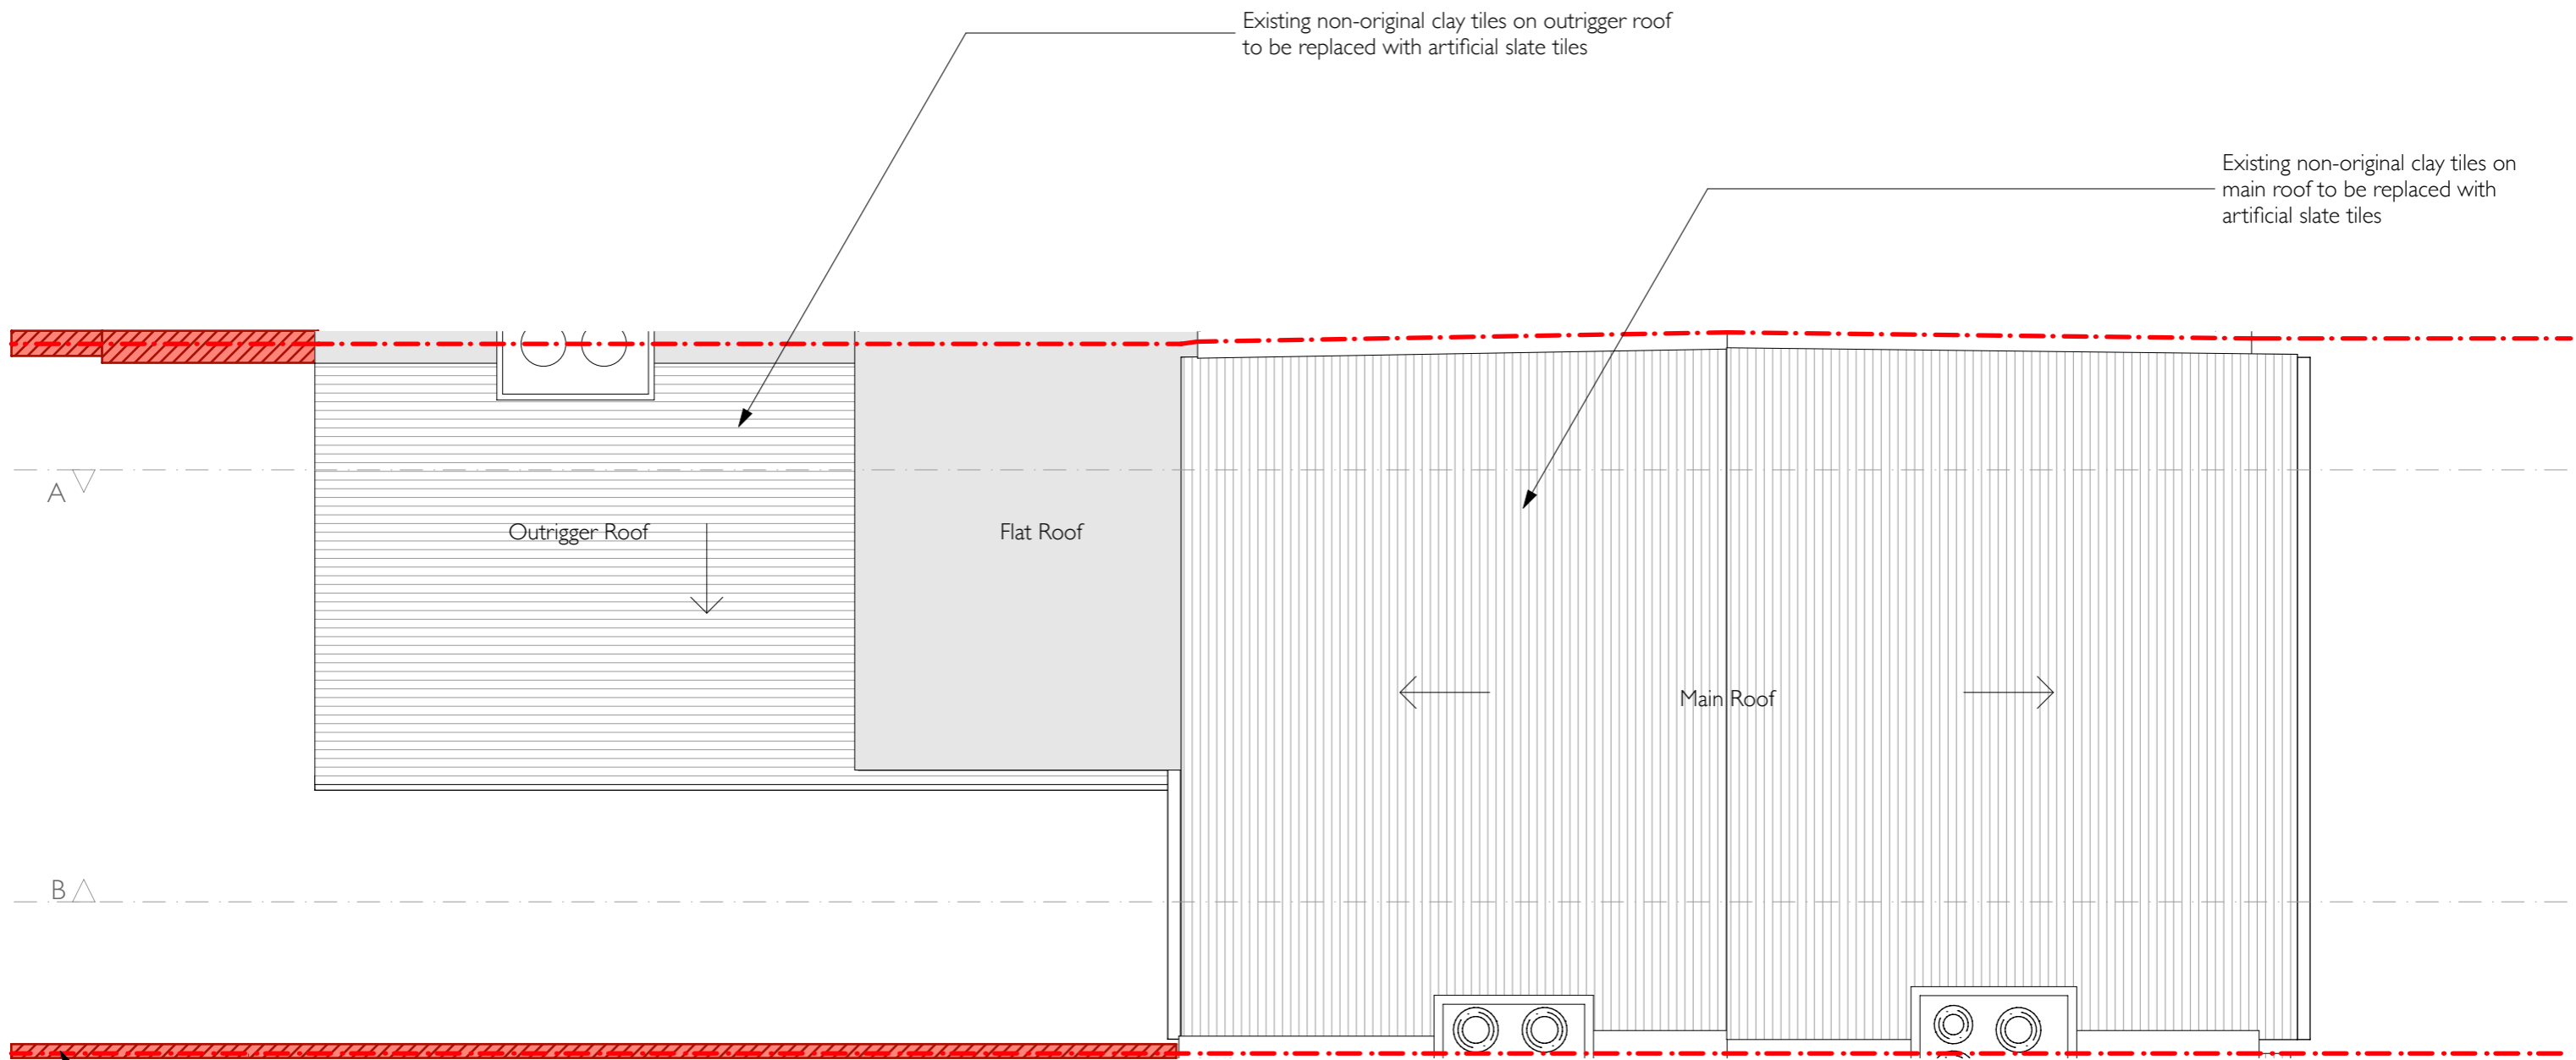

Existing non-original clay tiles on outrigger roof to be replaced with artificial slate tiles

Existing non-original clay tiles on main roof to be replaced with artificial slate tiles

Outrigger Roof

Flat Roof

Main Roof

Existing Roof Plan

1:50



Existing brick boundary wall at ground floor to be demolished and replaced

EI.4 Existing Roof Plan

Issued 20.12.2019

1909 57 Burghley Road, NW5 1UH

1:50 scale at A3

Rev -

PLANNING - Ground Floor Extension




POYNTS WORKS

© Copyright 2019
All rights reserved
Poynts Works Ltd.



Existing non-original clay tiles on main roof to be replaced with artificial slate tiles

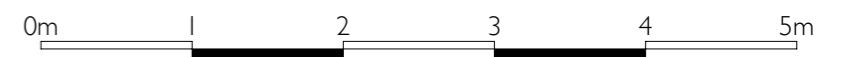


E2.0 Existing Front Elevation

Issued 20.12.2019

1909 57 Burghley Road, NW5 1UH

1:50 scale at A3


Rev -
PLANNING - Ground Floor Extension

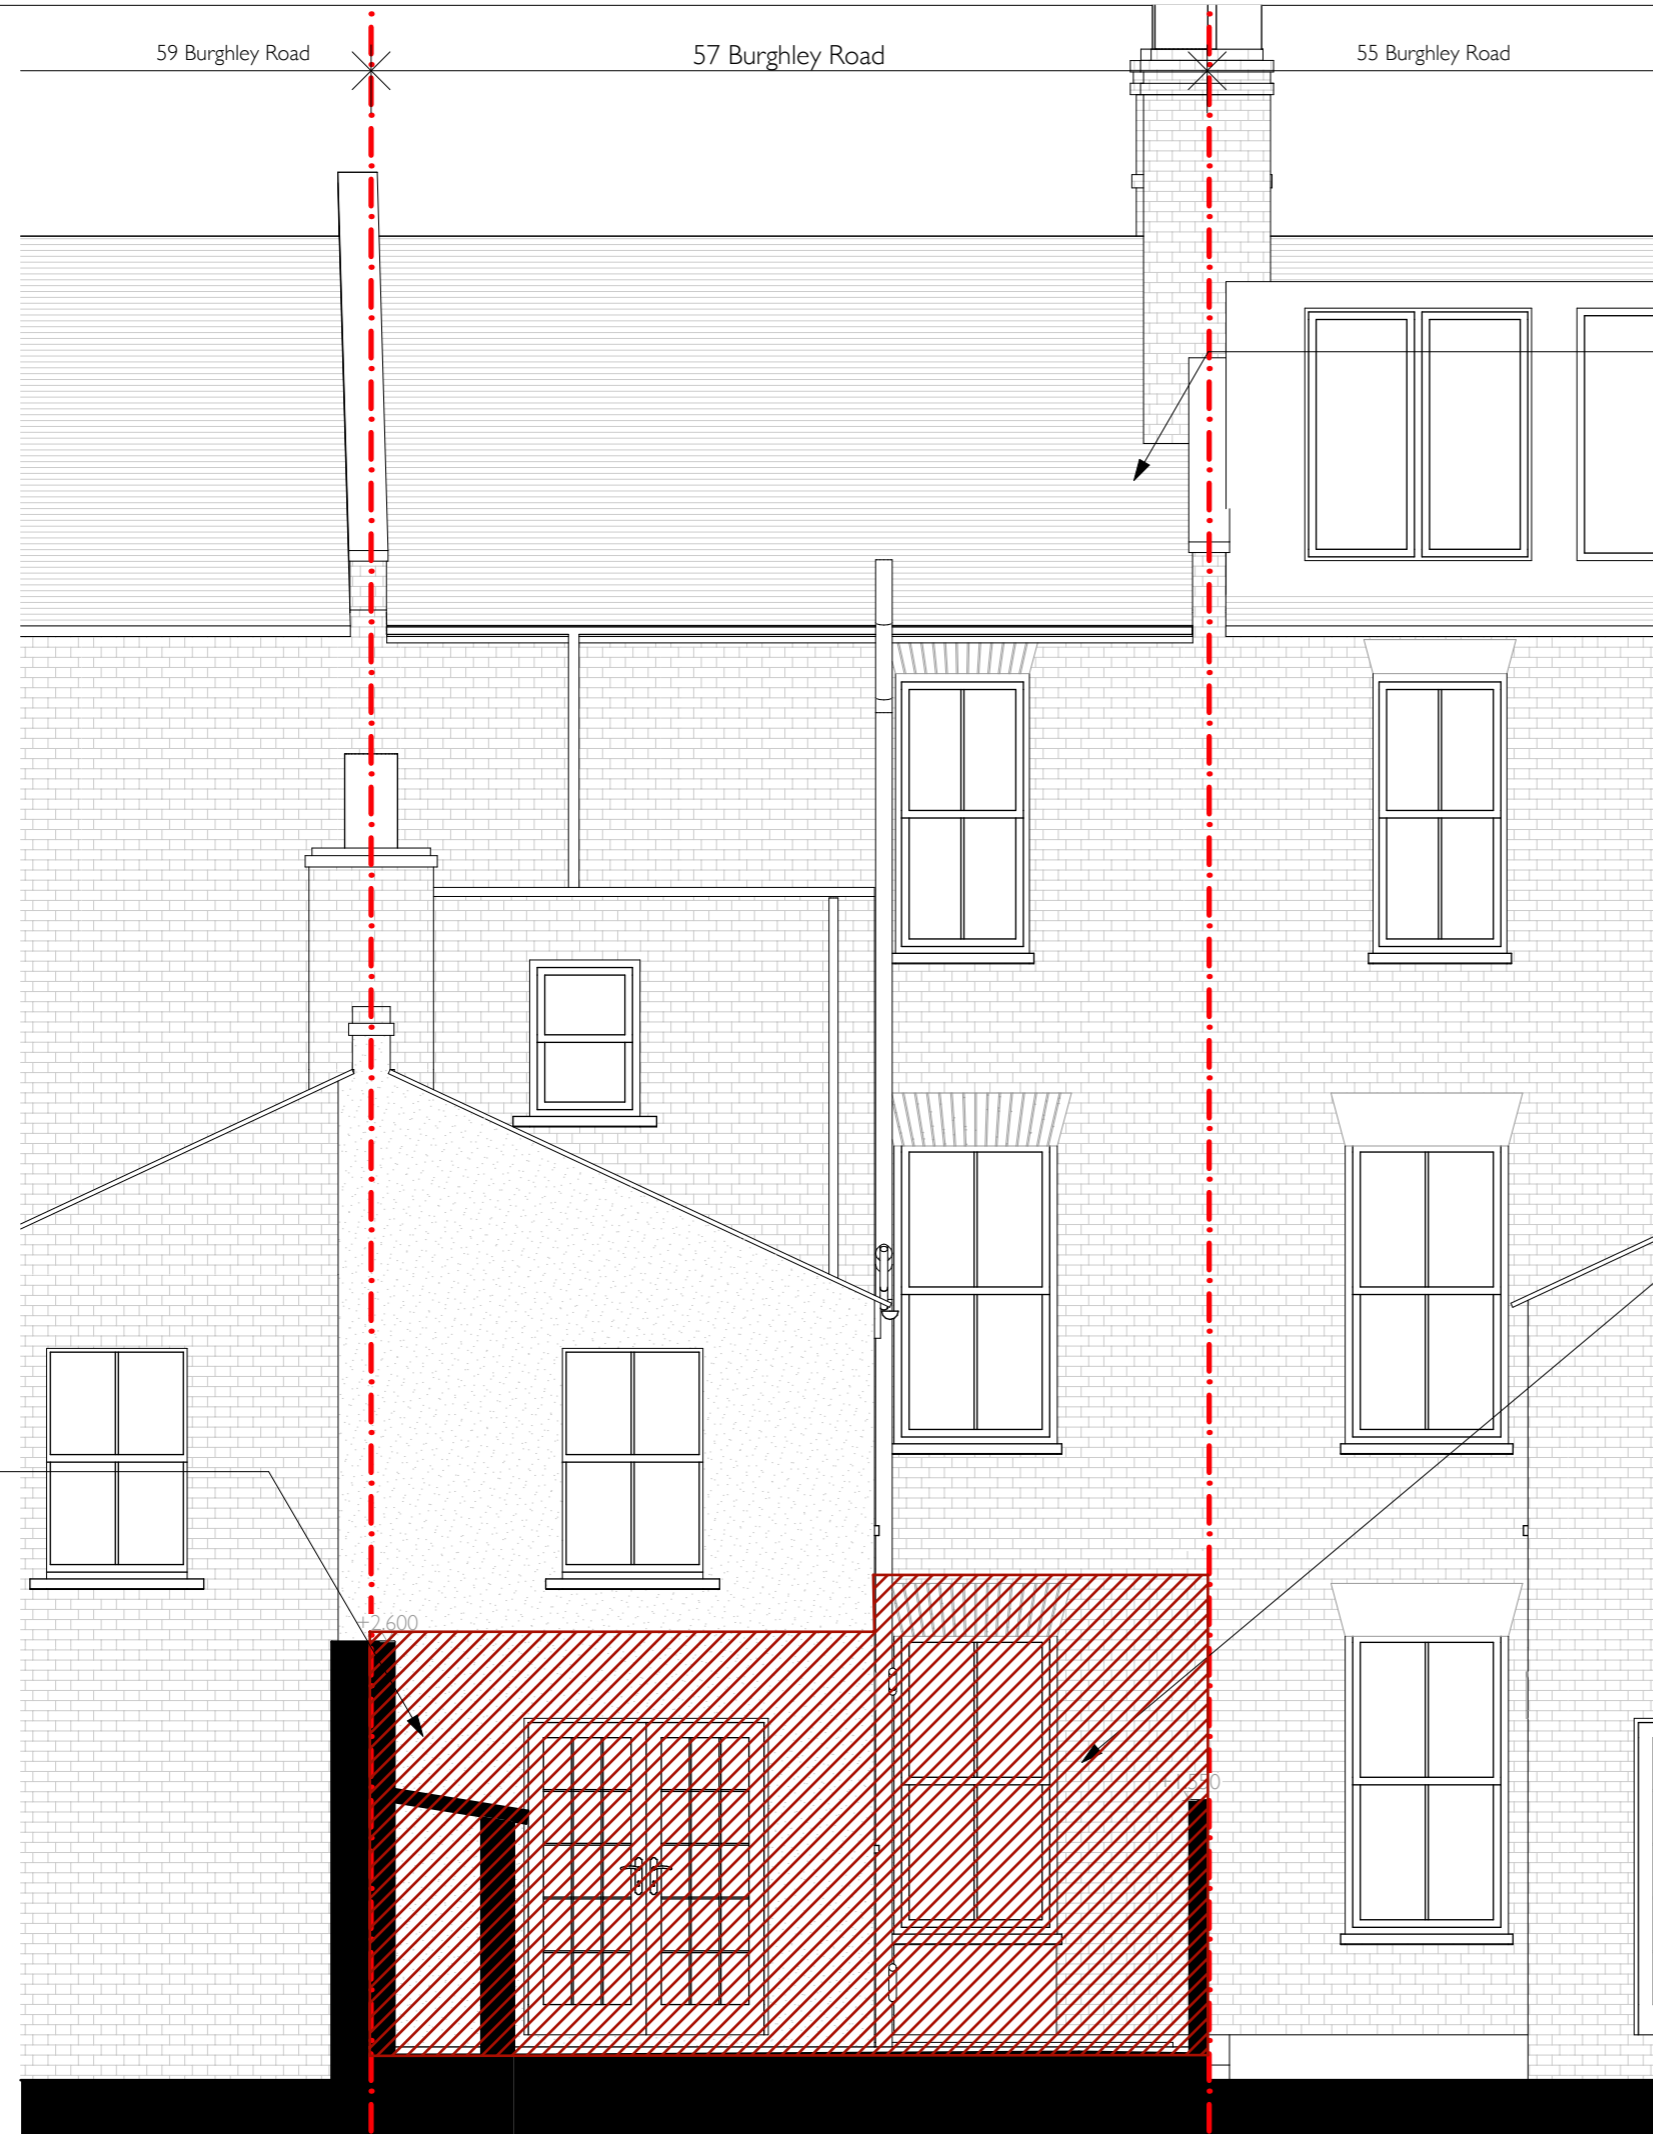

Existing non-original clay tiles on main roof to be replaced with artificial slate tiles

Existing external rear wall to be demolished at ground floor

Existing external walls of outrigger to be demolished at ground floor

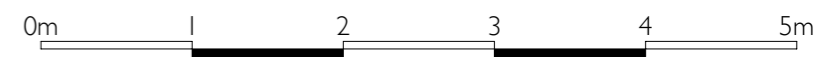

E2.1 Existing Rear Elevation

Issued 20.12.2019

1909 57 Burghley Road, NW5 1UH


1:50 scale at A3

Rev -

PLANNING - Ground Floor Extension


POYNITS WORKS

© Copyright 2019
All rights reserved
Poynts Works Ltd.

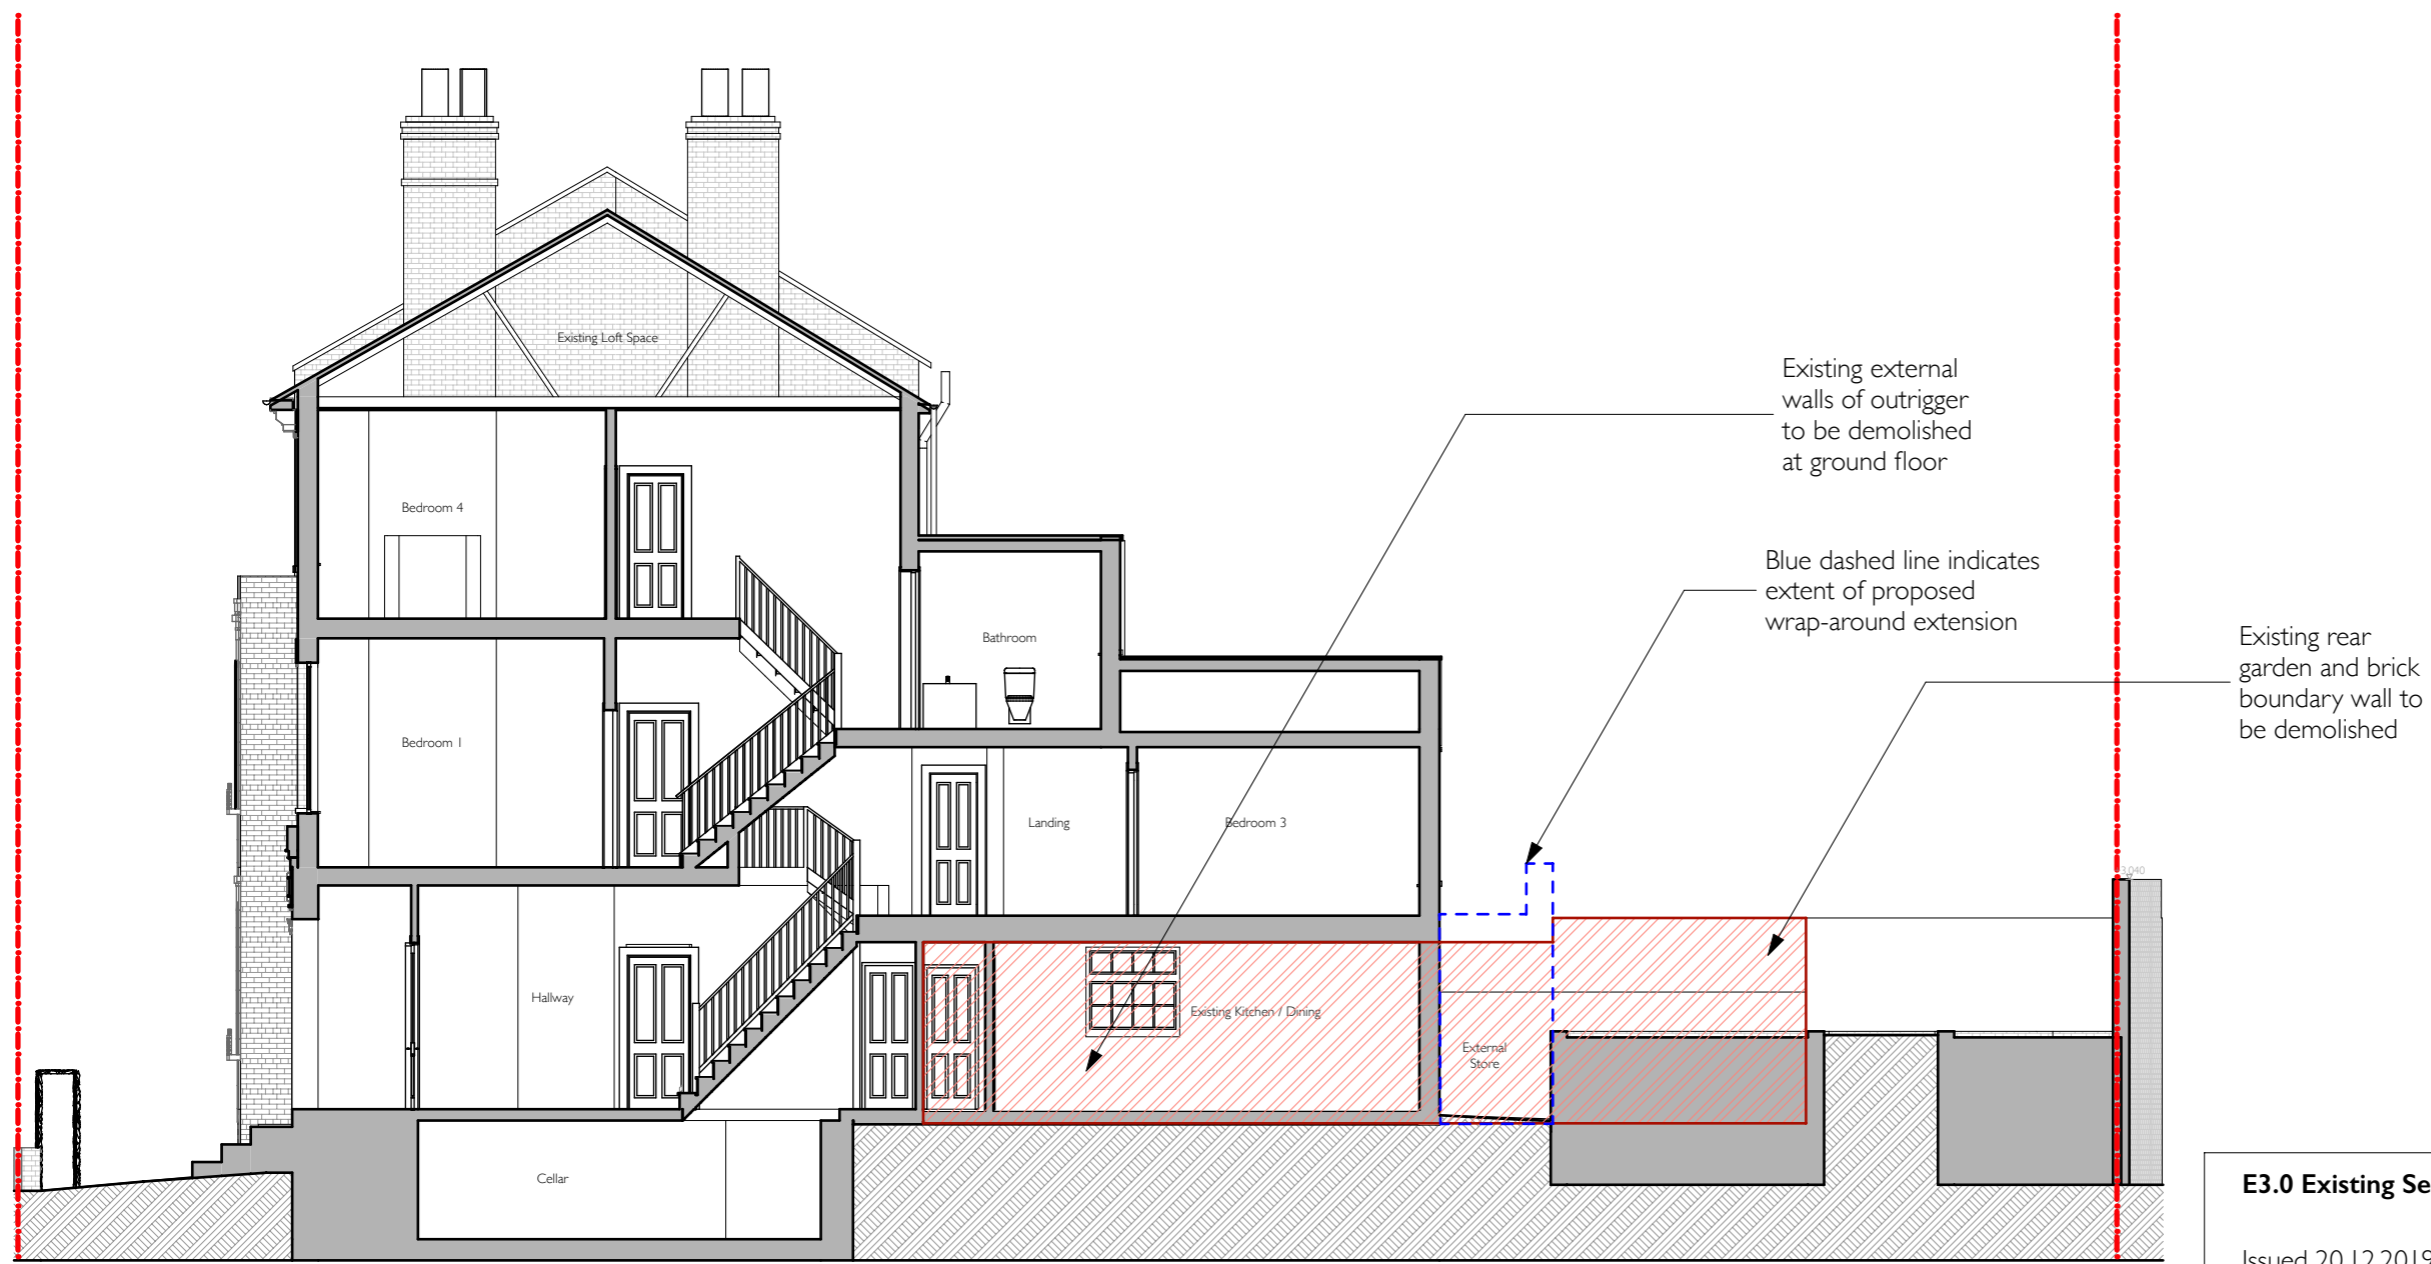

Existing Section A-A

1:100

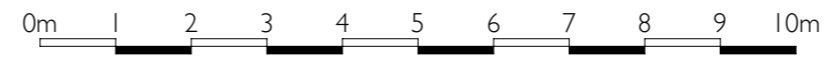


E3.0 Existing Section A-A

Issued 20.12.2019

1909 57 Burghley Road, NW5 1UH

1:100 scale at A3

Rev -
PLANNING - Ground Floor Extension

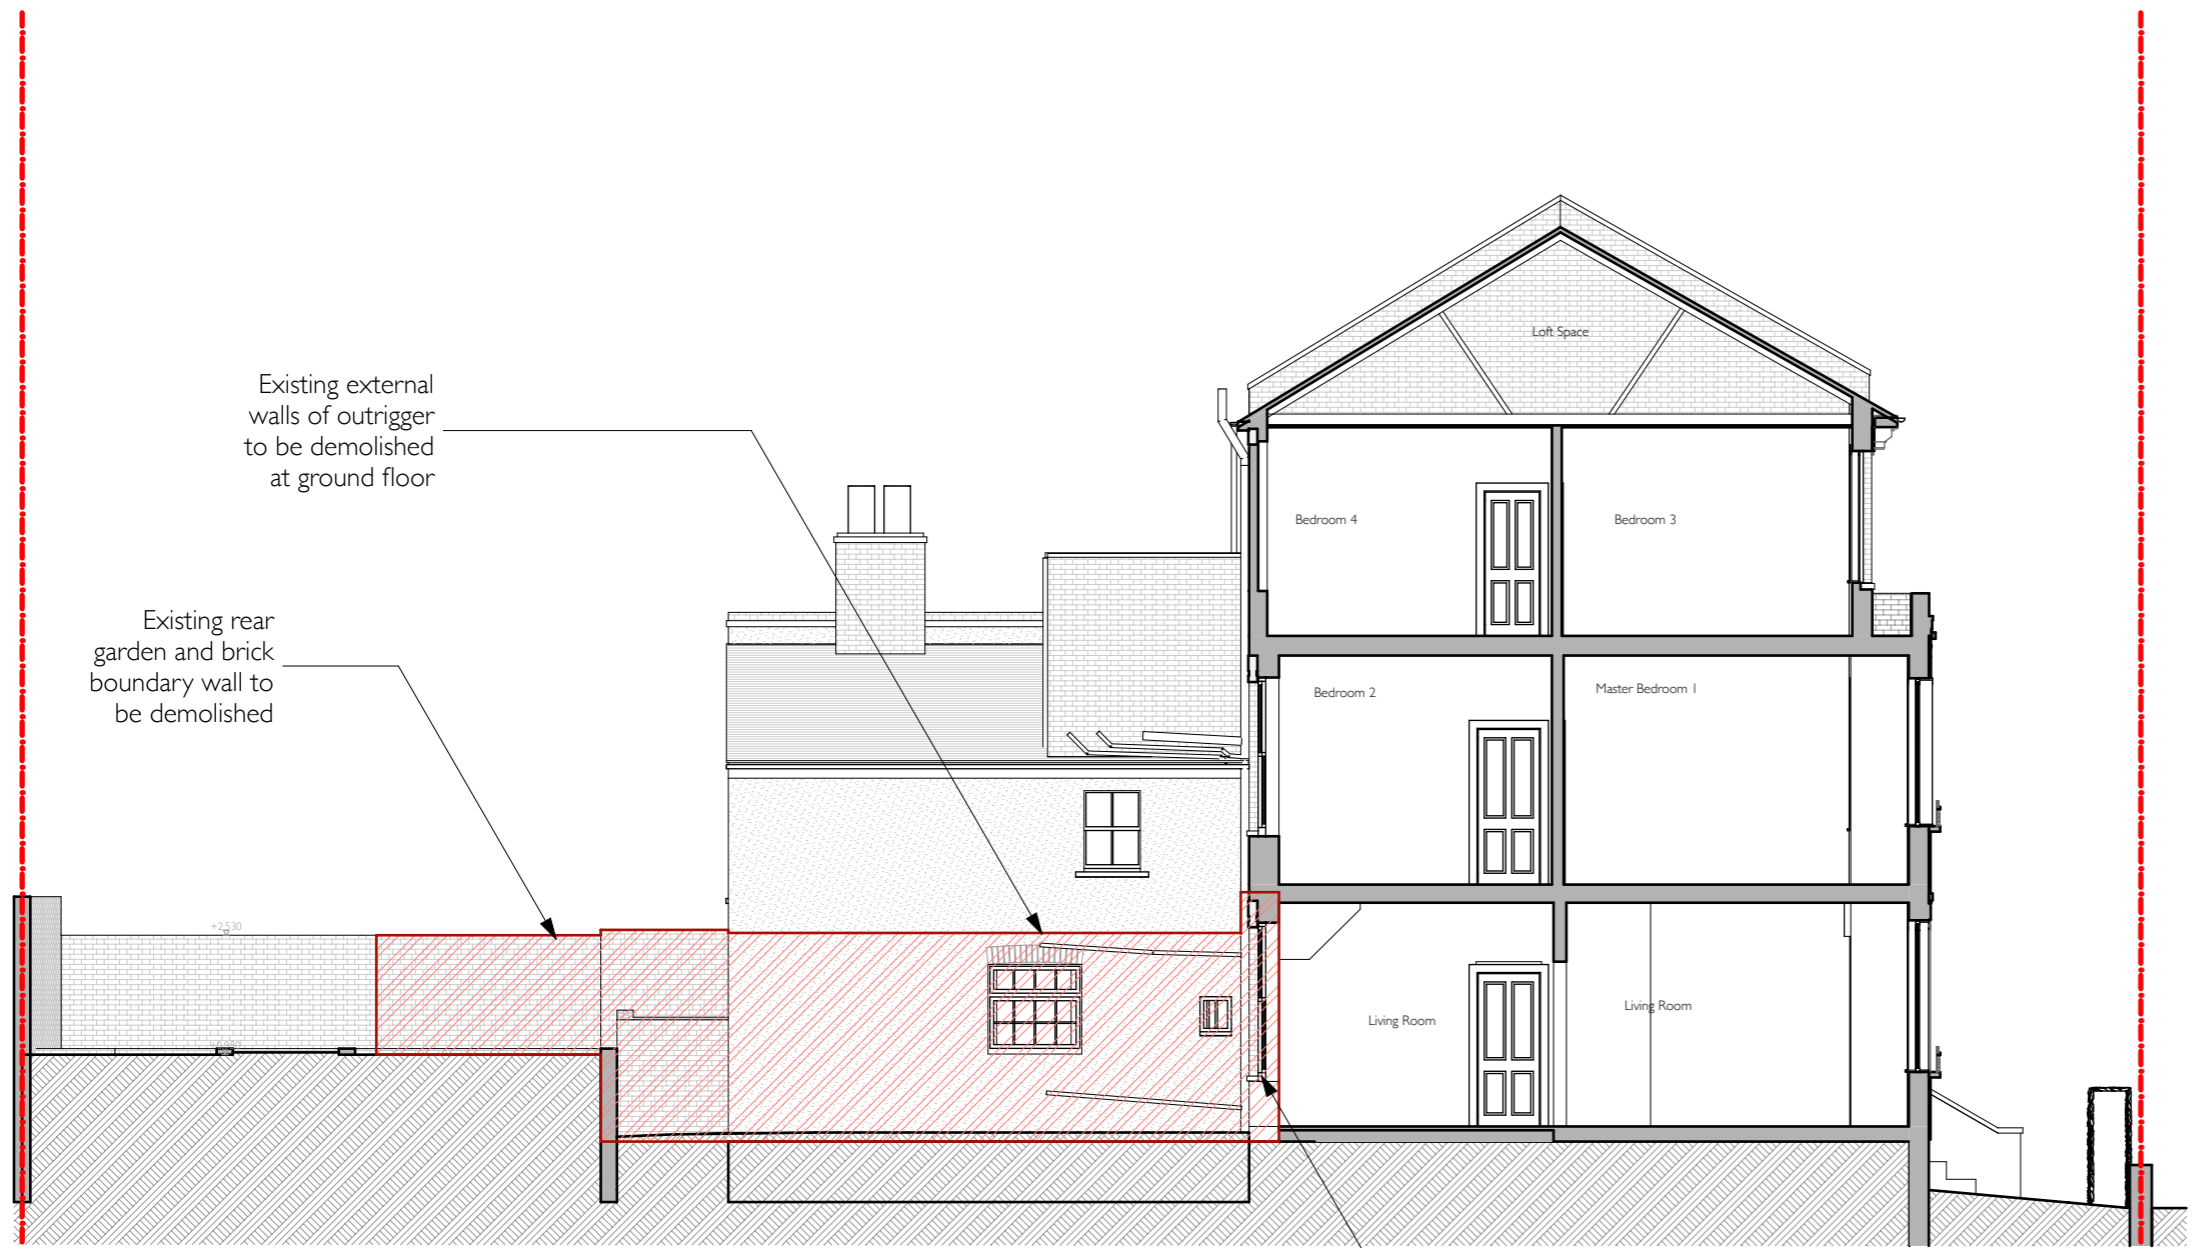


Existing external walls of outrigger to be demolished at ground floor

Existing rear garden and brick boundary wall to be demolished

Existing external rear wall to be demolished at ground floor

Existing Section B-B

1:100

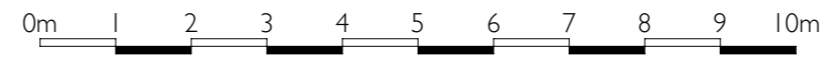

E3.1 Existing Section B-B
 Issued 20.12.2019
 1909 57 Burghley Road, NW5 1UH
 1:100 scale at A3

Rev -
 PLANNING - Ground Floor Extension

POYNTS WORKS
 © Copyright 2019
 All rights reserved
 Poynts Works Ltd.