

P0.2 - Proposed Site Plan

Issued 20.12.2019

1909 57 Burghley Road, NW5 1UH


1:100 scale at A3


Rev -

PLANNING - Ground Floor Extension

POYNITS WORKS

© Copyright 2019
All rights reserved
Poynts Works Ltd.

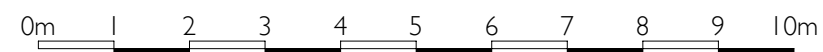

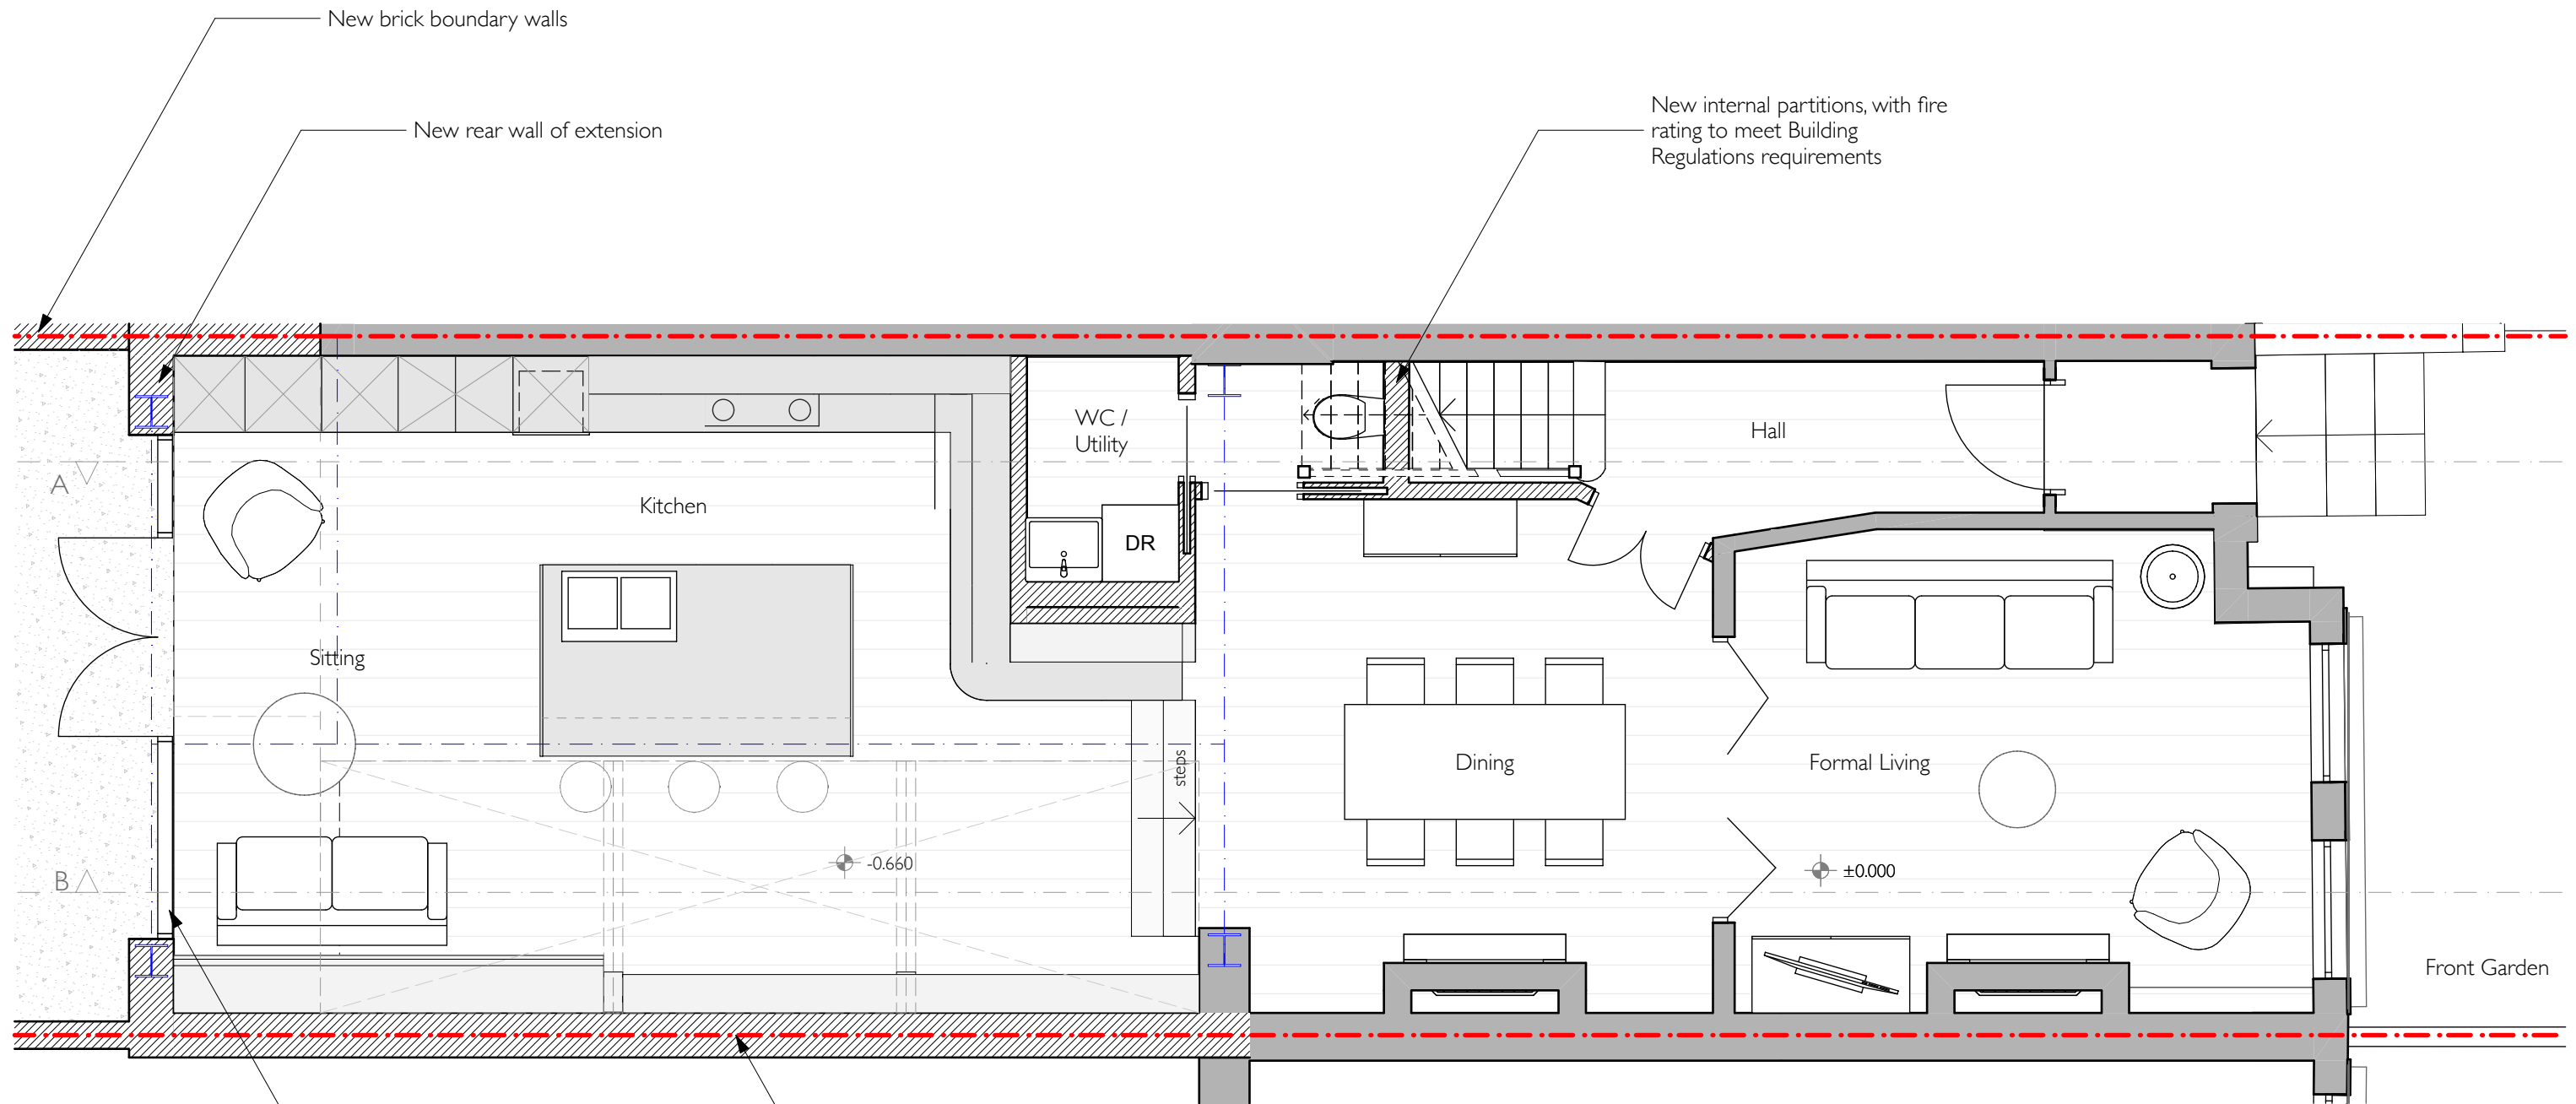

Proposed Ground Floor Plan

1:50



PI.0 - Proposed Ground Floor Plan

Issued 20.12.2019

1909 57 Burghley Road, NW5 1UH

1:50 scale at A3

Rev -

PLANNING - Ground Floor Extension


POYNITS WORKS

© Copyright 2019
All rights reserved
Poynts Works Ltd.

0m 1 2 3 4 5m

NOTE:
Existing first floor to be retained and unaltered.

Parapet to rear wall of proposed extension, in brickwork to be inkeeping with existing house

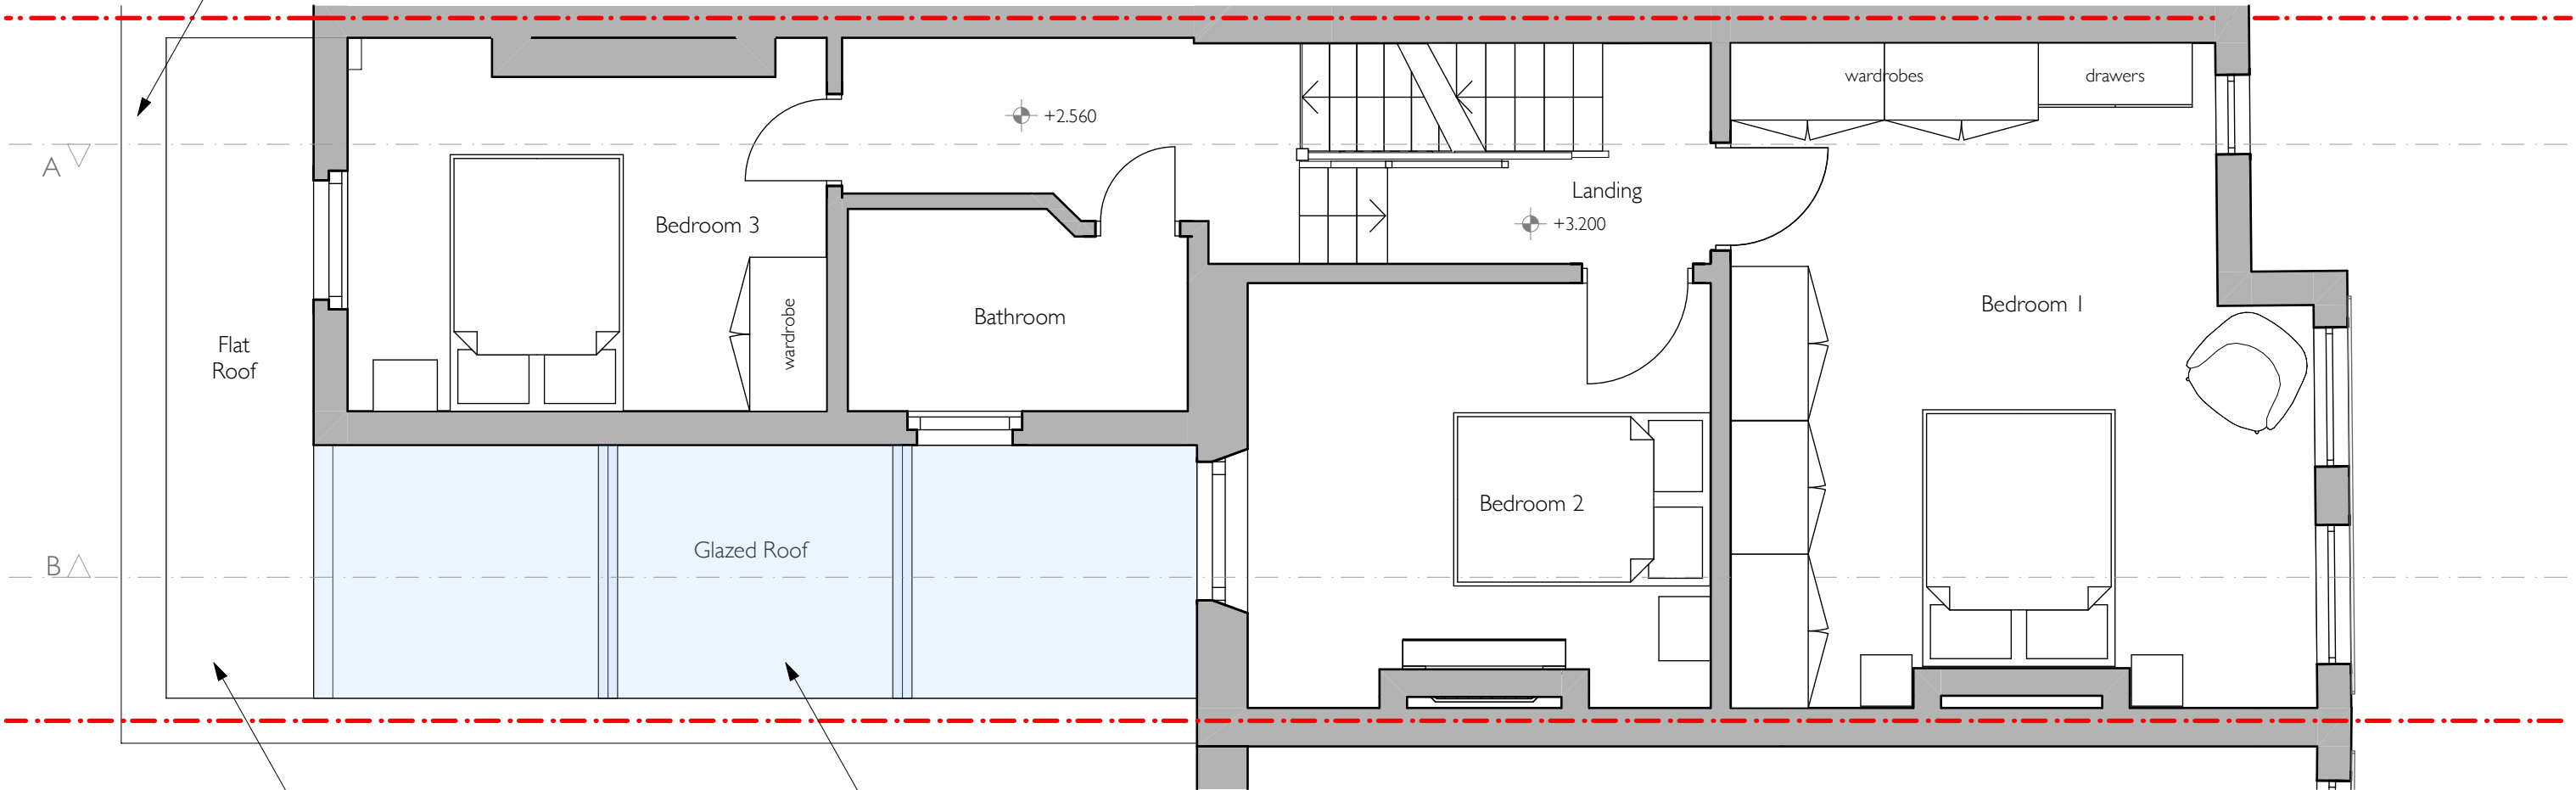

Proposed First Floor Plan

New flat roof with dark grey roof covering

New glazed roof

1:50
N


PI.1 - Proposed First Floor Plan

Issued 20.12.2019
1909 57 Burghley Road, NW5 1UH

1:50 scale at A3

Rev -
PLANNING - Ground Floor Extension



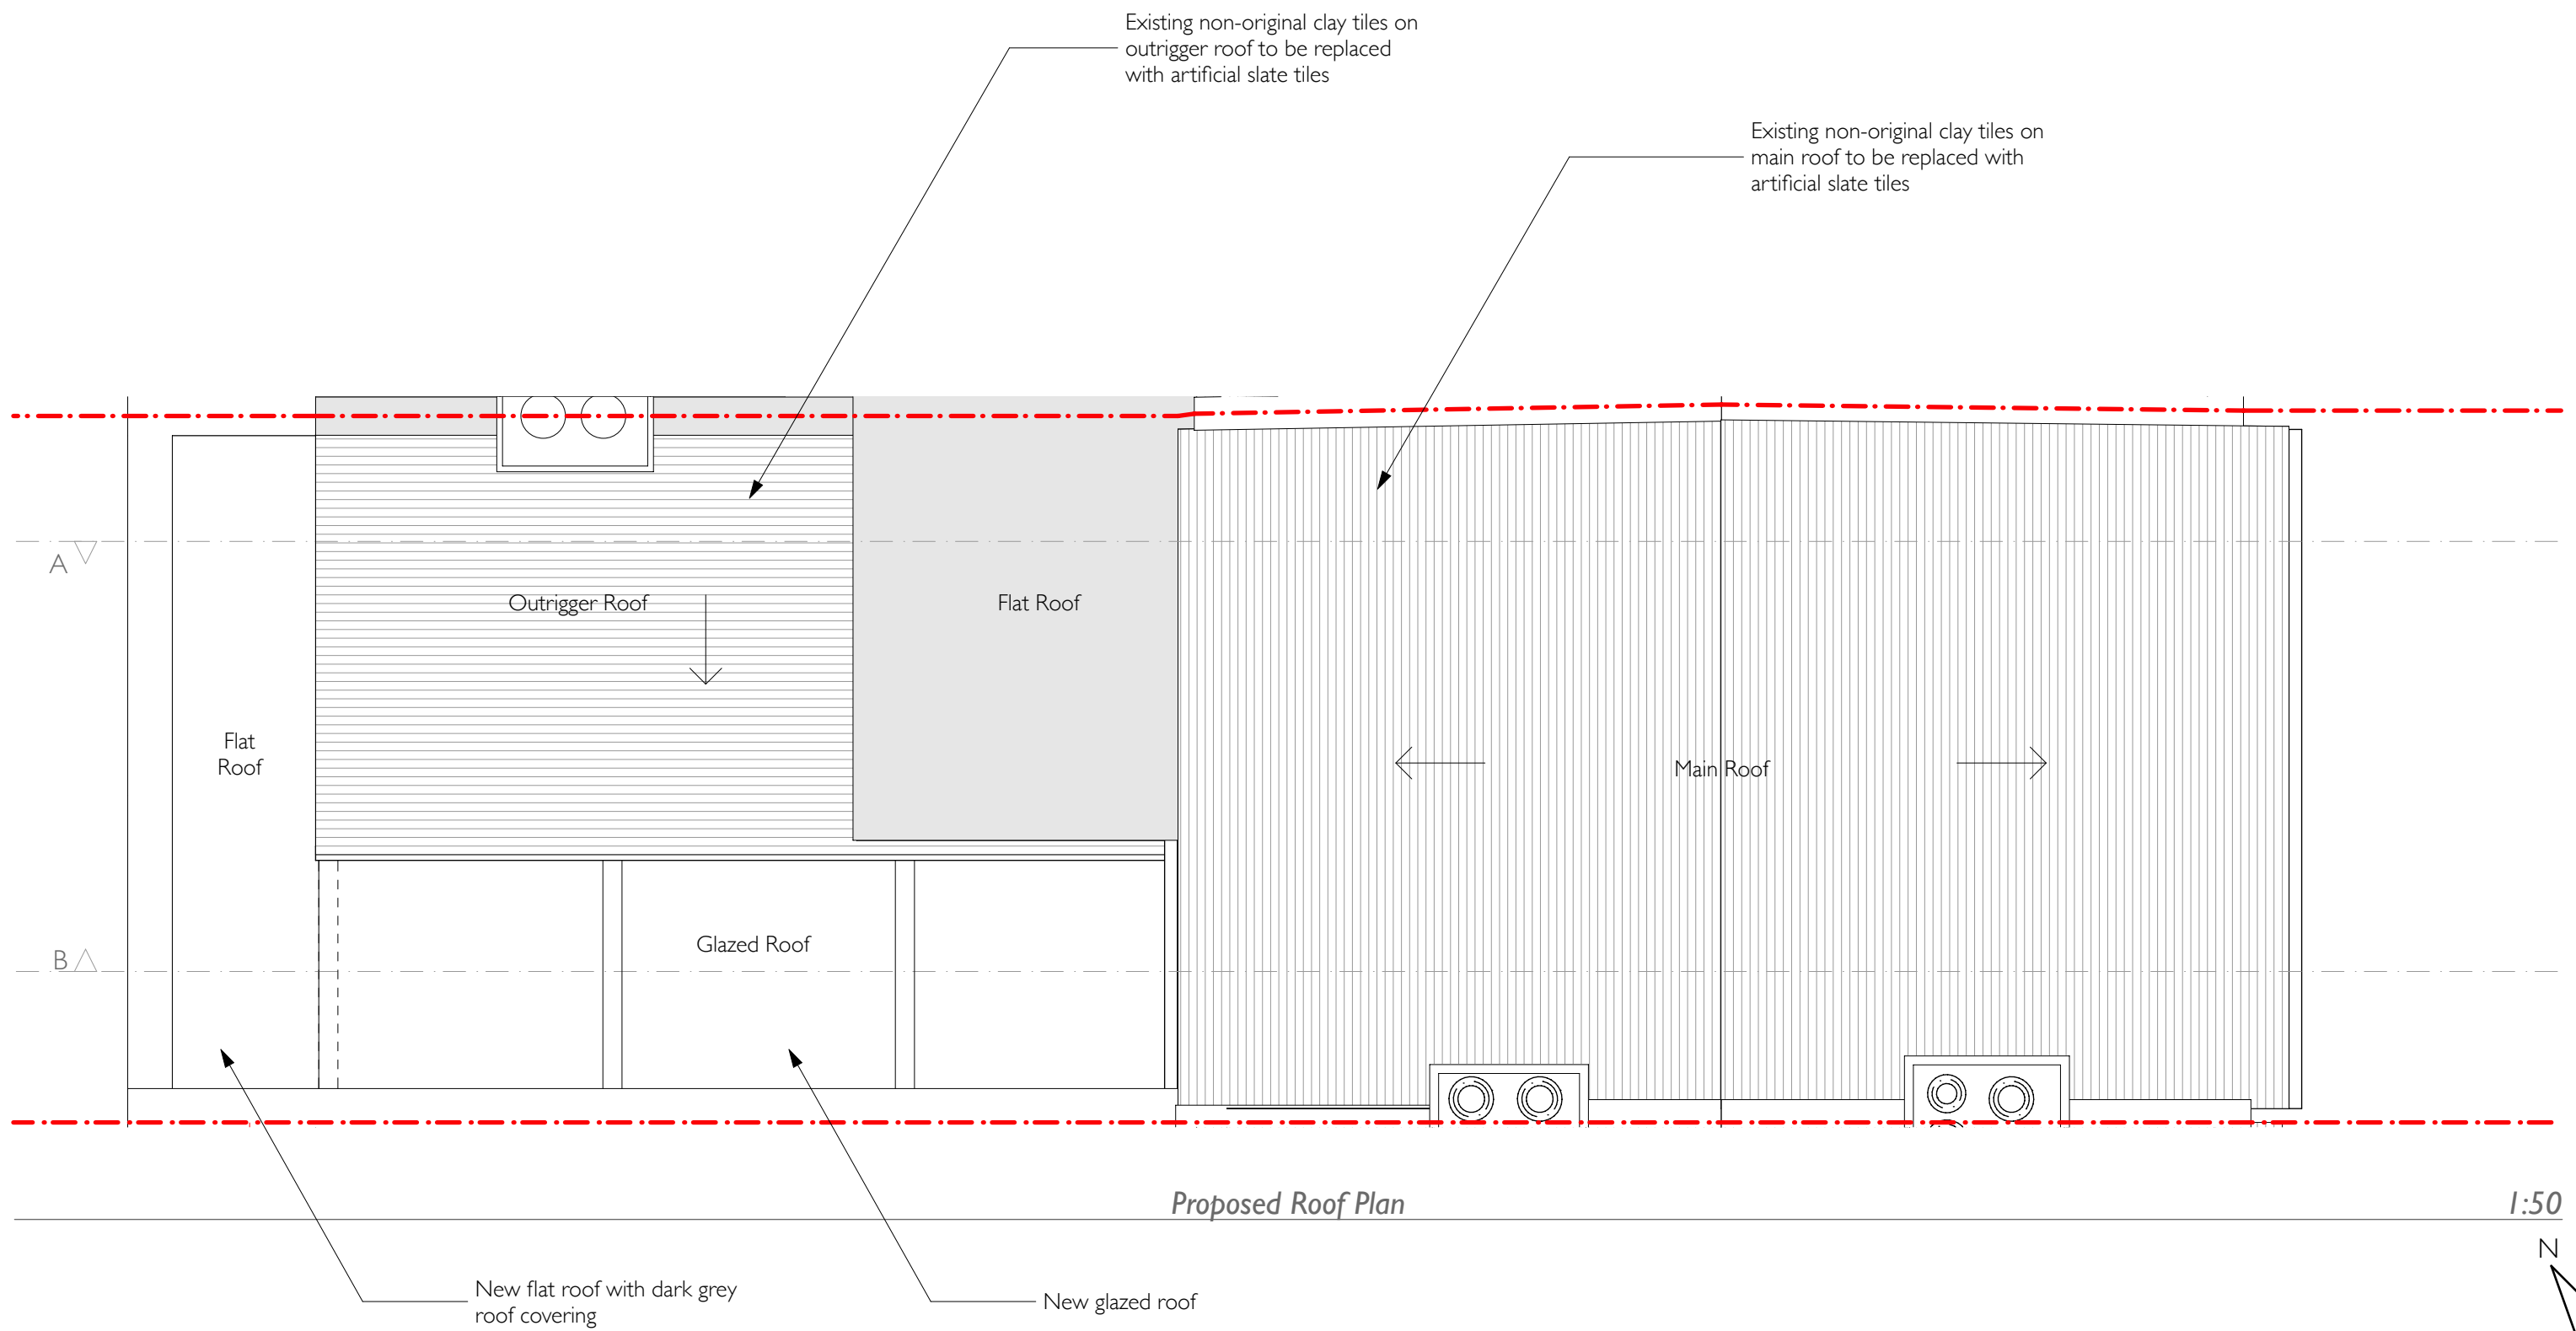

PI.4 - Proposed Roof Plan

Issued 20.12.2019

1909 57 Burghley Road, NW5 1UH

1:50 scale at A3

Rev -

PLANNING - Ground Floor Extension

POYNITS WORKS

© Copyright 2019
All rights reserved
Poynts Works Ltd.

0m 1 2 3 4 5m



Existing non-original clay tiles on
main roof to be replaced with
artificial slate tiles

0m 1 2 3 4 5m

P2.0 - Proposed Front Elevation

Issued 20.12.2019

1909 57 Burghley Road, NW5 1UH


1:50 scale at A3


Rev -

PLANNING - Ground Floor Extension

POYNTS WORKS

© Copyright 2019
All rights reserved
Poynts Works Ltd.

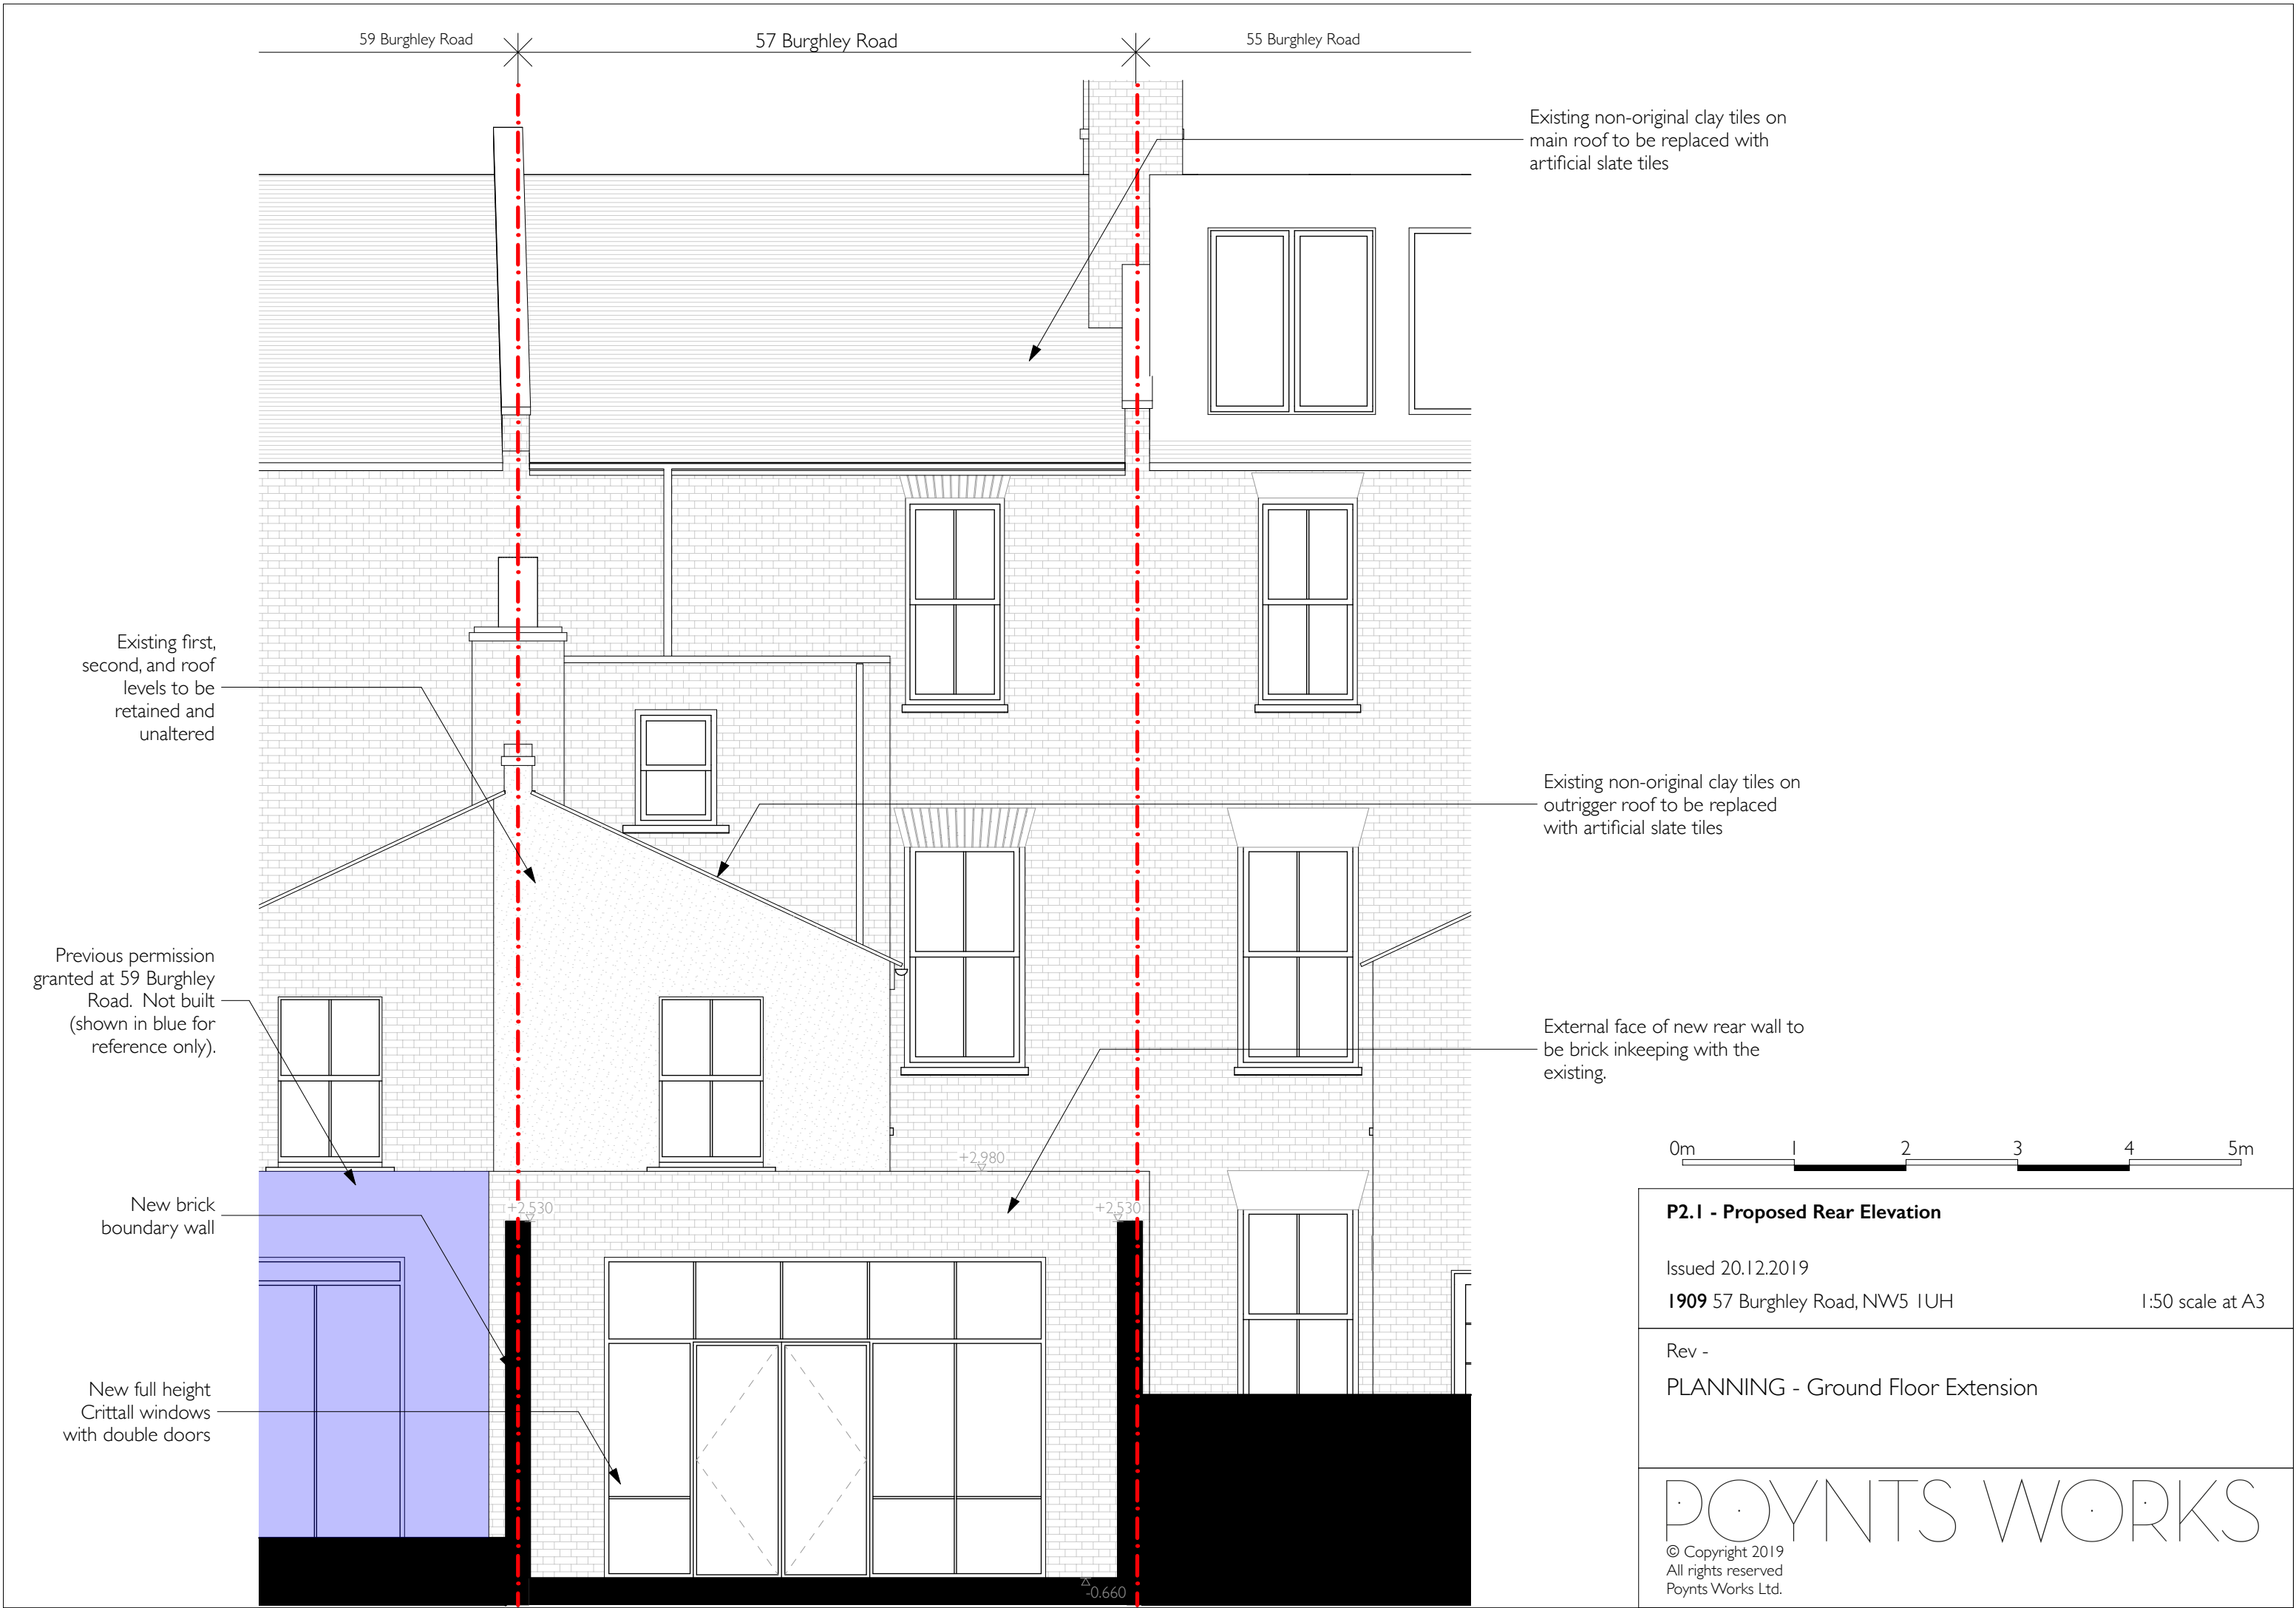

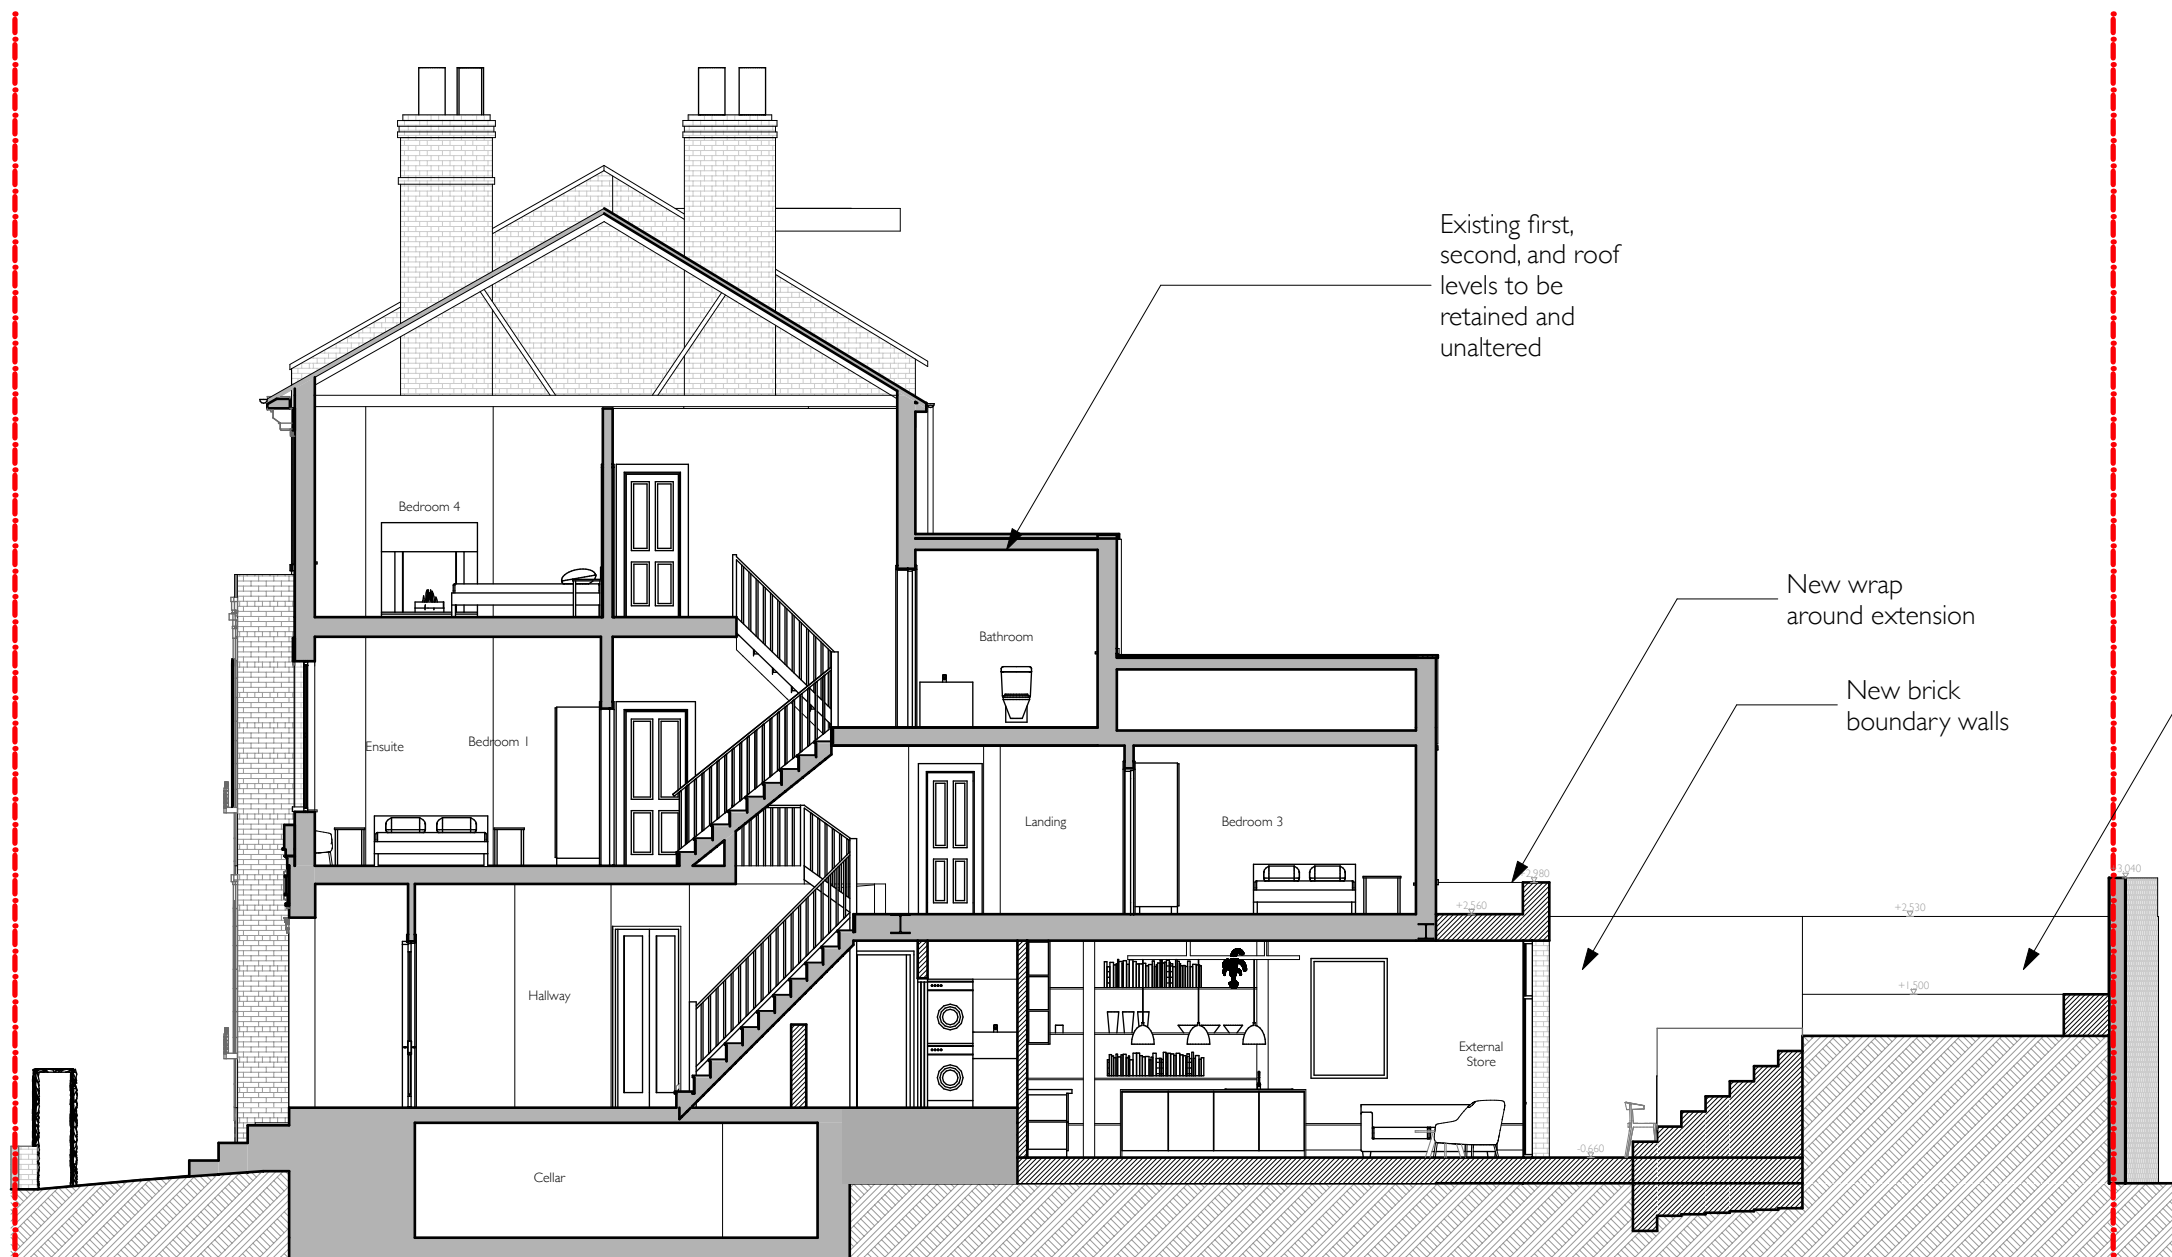

Proposed Section A-A

1:100

P3.0 - Proposed Section A-A

Issued 20.12.2019

1909 57 Burghley Road, NW5 1UH


1:100 scale at A3

Rev -

PLANNING - Ground Floor Extension


POYNITS WORKS

© Copyright 2019
All rights reserved
Poynts Works Ltd.

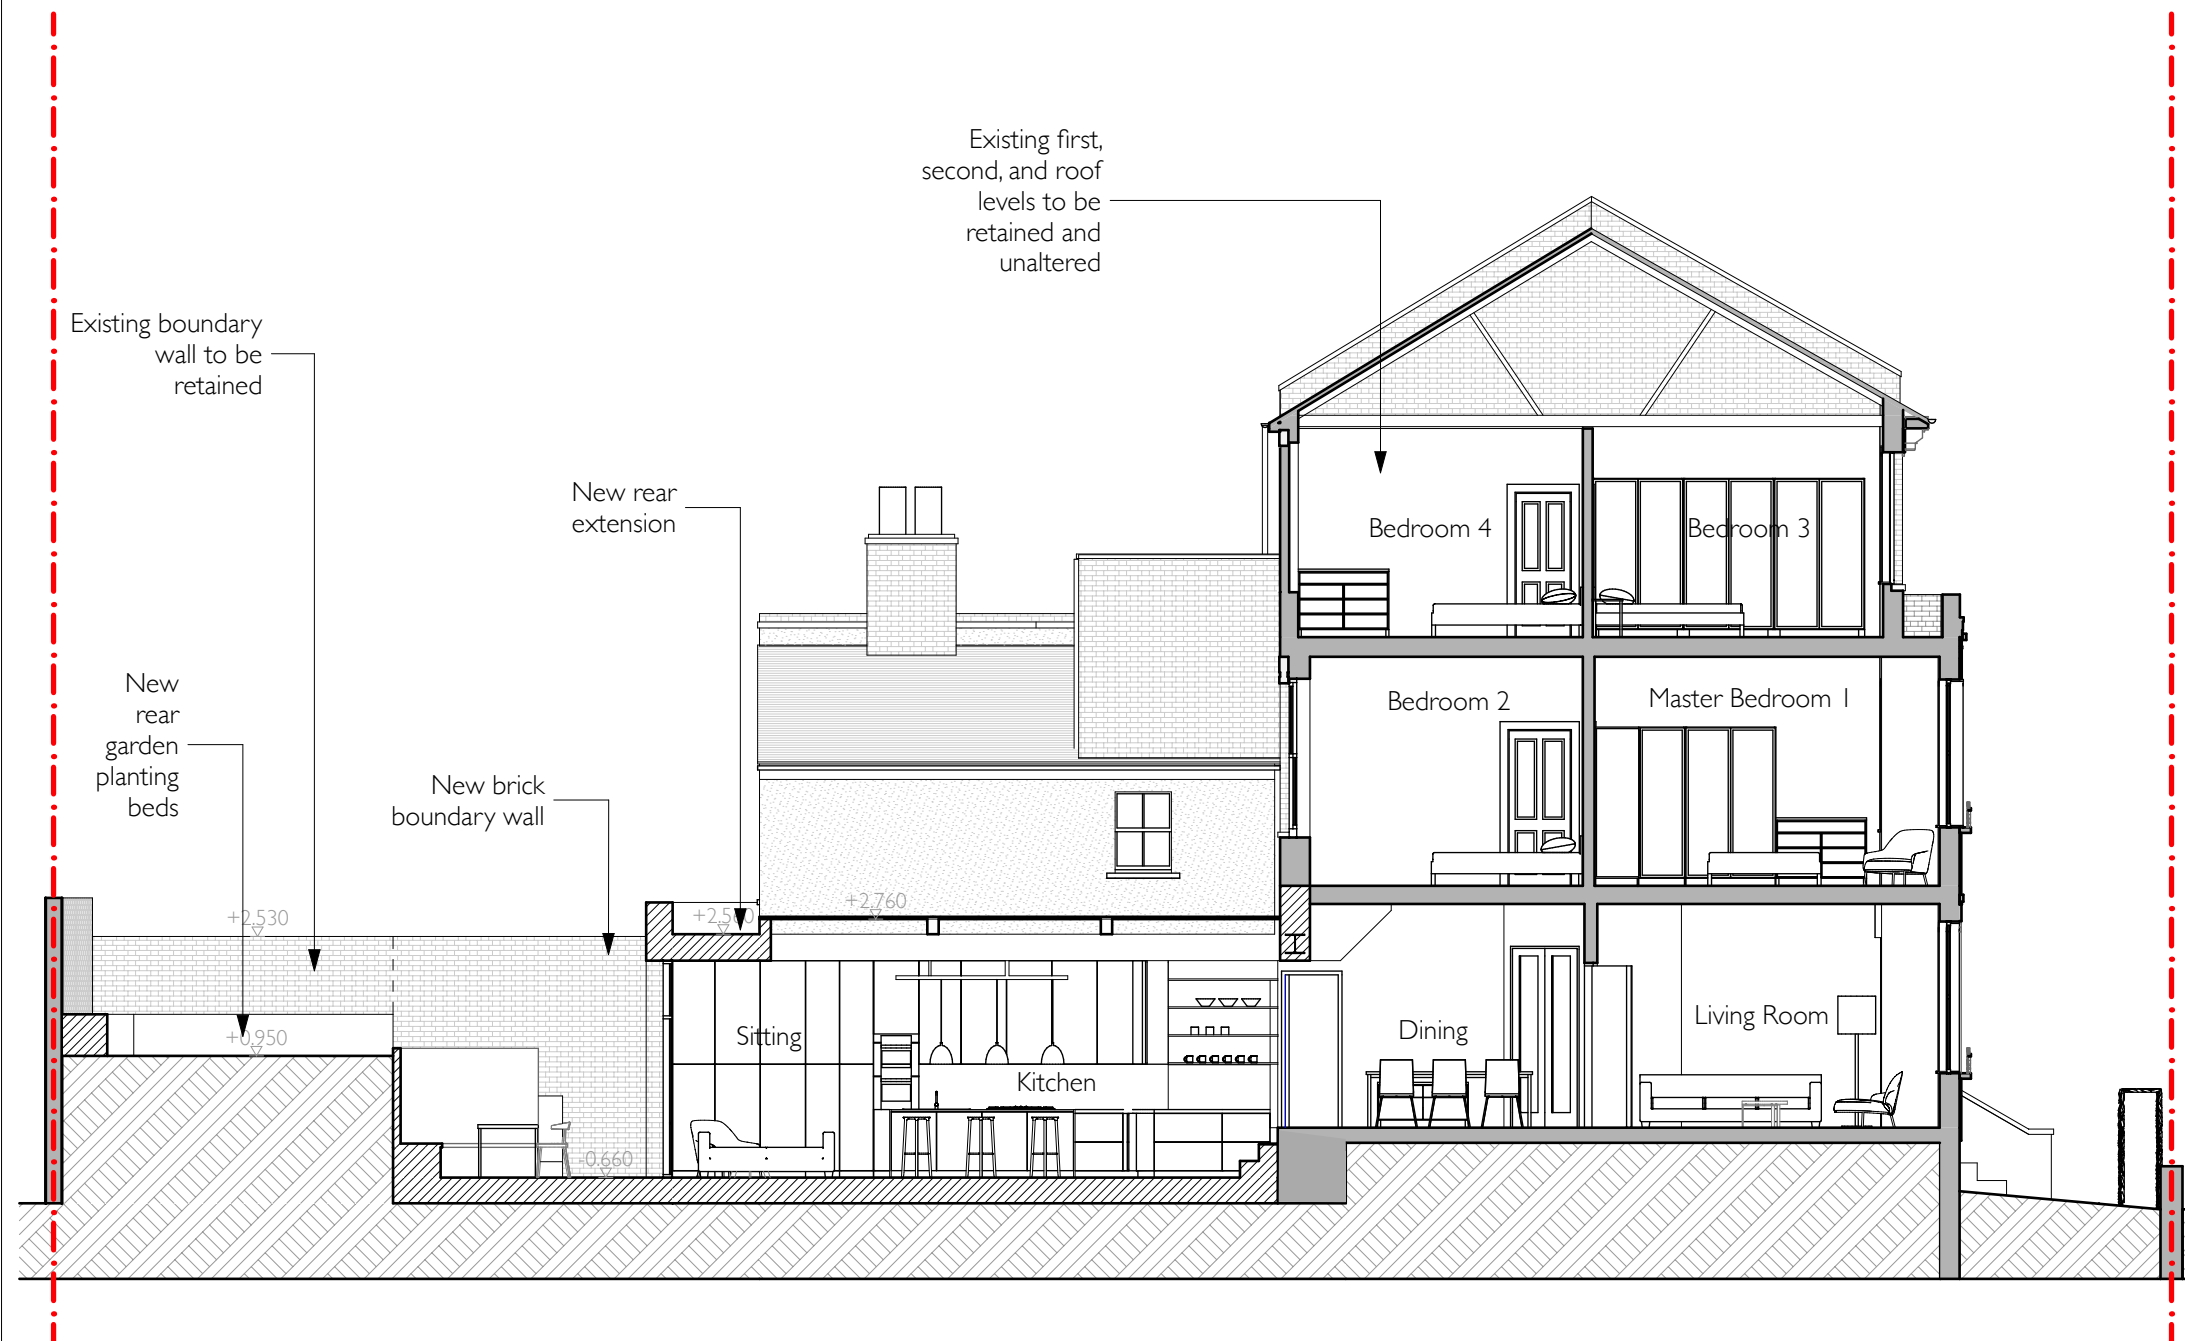

Proposed Section B-B

1:100

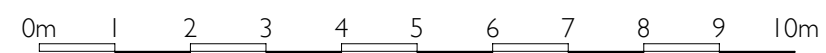

P3.1 - Proposed Section B-B

Issued 20.12.2019

1909 57 Burghley Road, NW5 1UH

1:100 scale at A3

Rev -

PLANNING - Ground Floor Extension

POYNITS WORKS

© Copyright 2019
All rights reserved
Poynts Works Ltd.