


DRAWING KEY	
RELATIVE TO LOCAL LEVEL	
+ Ceiling	+ Beam
L/SH 0.00 - Slab/Ceiling Level	L/BH 0.00 - Beam Level
L/CA 0.00 - Apex Level	L/BA 0.00 - Apex Level
L/CS 0.00 - Spring Level	L/BS 0.00 - Spring Level
+ Windows	+ Door
L/WC 0.00 - Cill Level	L/DH 0.00 - Head Level
L/WH 0.00 - Head Level	L/DA 0.00 - Apex Level
L/WA 0.00 - Apex Level	L/DS 0.00 - Spring Level
L/WS 0.00 - Spring Level	
+ Recess	+ Other
L/RH 0.00 - Head Level	L/TW 0.00 - Top Of Wall Level
L/RB 0.00 - Base Level	+F/LL 0.00 - Floor Level
L/RA 0.00 - Apex Level	
L/RS 0.00 - Spring Level	
+ Annotation	
L/SKY 0.00 - Skylight Level	

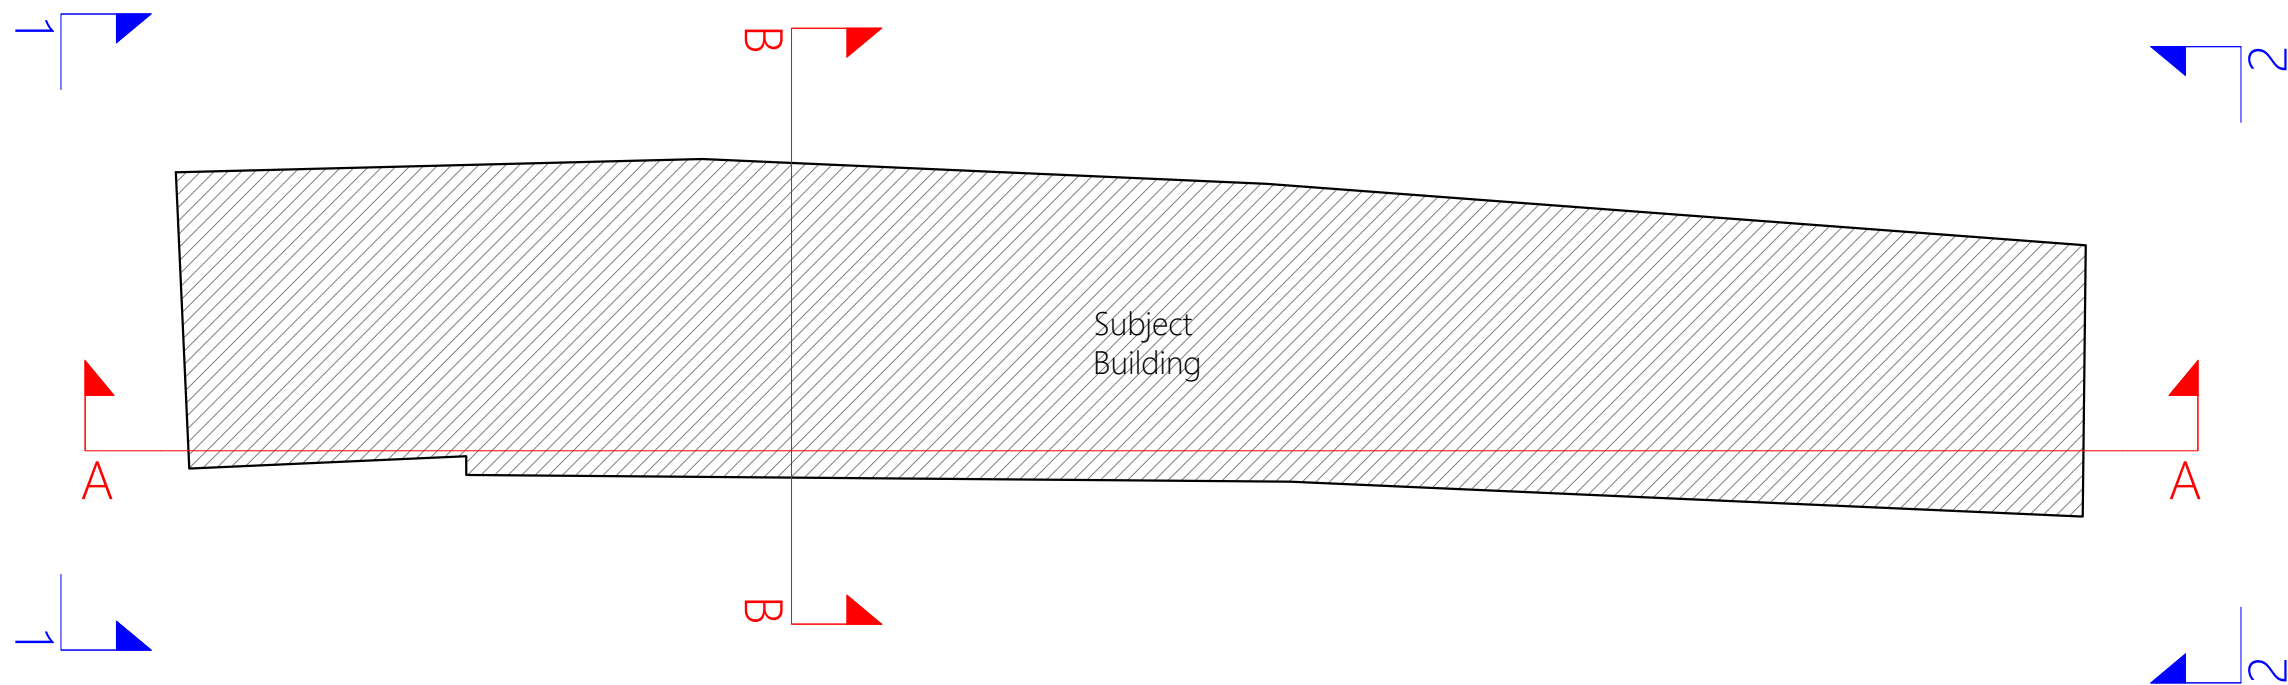


SYMBOLS	
	Elevations
	Sections

REVISION HISTORY		
Rev.	Description	Date
-	Original	24/04/19
A		

PROJECT ADDRESS: 230 CAMDEN HIGH ST, CAMDEN TOWN, LONDON, NW1 8QS		SCALE: 1:100@A3		GRAPHIC SCALE: 		DO NOT SCALE FROM THIS DRAWING. ALL CRITICAL DIMENSIONS SHOULD BE CONFIRMED ON SITE PRIOR TO THE COMMENCEMENT OF ANY WORKS.		INDICATIVE ONLY: 		CONTACT: MODELLING ARCHITECTURE 020 8265 9620 info@modellingarchitecture.co.uk modellingarchitecture.co.uk			
TYPE OF WORK: FULL MEASURED SURVEY		PROJECT NUMBER: 30319008		INSPECTION DATE: 09/04/19		DRAWN BY: CR							
DRAWING LOCATION: LOCATION PLAN		DRAWING NUMBER: 01 OF 10		DELIVERY DATE: 24/04/19		QA BY: YR							


DRAWING KEY	
RELATIVE TO LOCAL LEVEL	
+ Ceiling	+ Beam
L/SH 0.00 - Slab/Ceiling Level	L/BH 0.00 - Beam Level
L/CA 0.00 - Apex Level	L/BA 0.00 - Apex Level
L/CS 0.00 - Spring Level	L/BS 0.00 - Spring Level
+ Windows	+ Door
L/WC 0.00 - Cill Level	L/DH 0.00 - Head Level
L/WH 0.00 - Head Level	L/DA 0.00 - Apex Level
L/WA 0.00 - Apex Level	L/DS 0.00 - Spring Level
L/WS 0.00 - Spring Level	
+ Recess	+ Other
L/RH 0.00 - Head Level	L/TW 0.00 - Top Of Wall Level
L/RB 0.00 - Base Level	✦ F/LL 0.00 - Floor Level
L/RA 0.00 - Apex Level	
L/RS 0.00 - Spring Level	
+ Annotation	
L/SKY 0.00 - Skylight Level	

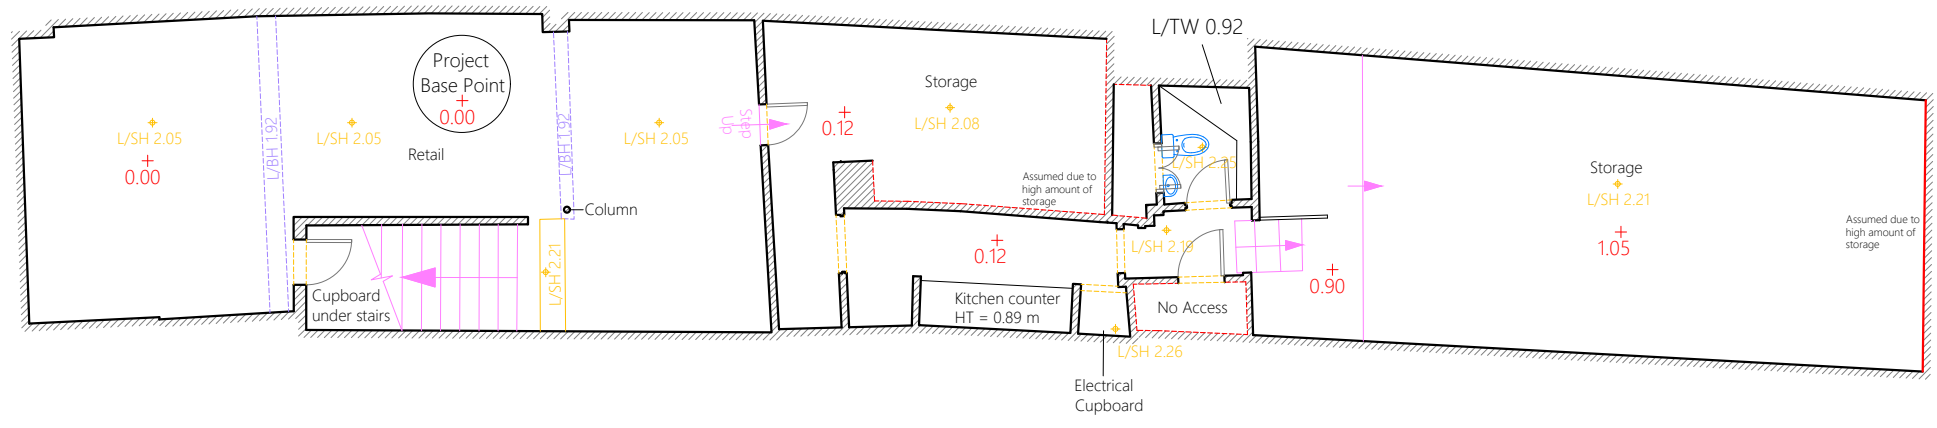

REVISION HISTORY		
Rev.	Description	Date
-	Original	24/04/19
A		

PROJECT ADDRESS: 230 CAMDEN HIGH ST, CAMDEN TOWN, LONDON, NW1 8QS		SCALE: 1:100@A3		GRAPHIC SCALE: 		DO NOT SCALE FROM THIS DRAWING. ALL CRITICAL DIMENSIONS SHOULD BE CONFIRMED ON SITE PRIOR TO THE COMMENCEMENT OF ANY WORKS.		INDICATIVE ONLY: 		CONTACT: MODELLING ARCHITECTURE 020 8265 9620 info@modellingarchitecture.co.uk modellingarchitecture.co.uk			
TYPE OF WORK: FULL MEASURED SURVEY		PROJECT NUMBER: 30319008		INSPECTION DATE: 09/04/19		DRAWN BY: CR							
DRAWING LOCATION: BASEMENT		DRAWING NUMBER: 02 OF 10		DELIVERY DATE: 24/04/19		QA BY: YR							
THE INFORMATION CONTAINED WITHIN THIS DOCUMENT ARE THE COPYRIGHT OF MODELLING ARCHITECTURE LTD. THIS DOCUMENT MAY NOT BE REPRODUCED, COPIED OR ISSUED TO A THIRD PARTY WITHOUT THE APPROVAL OF MODELLING ARCHITECTURE LTD.													


DRAWING KEY	
RELATIVE TO LOCAL LEVEL	
+ Ceiling	+ Beam
L/SH 0.00 - Slab/Ceiling Level	L/BH 0.00 - Beam Level
L/CA 0.00 - Apex Level	L/BA 0.00 - Apex Level
L/CS 0.00 - Spring Level	L/BS 0.00 - Spring Level
+ Windows	+ Door
L/WC 0.00 - Cill Level	L/DH 0.00 - Head Level
L/WH 0.00 - Head Level	L/DA 0.00 - Apex Level
L/WA 0.00 - Apex Level	L/DS 0.00 - Spring Level
L/WS 0.00 - Spring Level	
+ Recess	+ Other
L/RH 0.00 - Head Level	L/TW 0.00 - Top Of Wall Level
L/RB 0.00 - Base Level	+F/LL 0.00 - Floor Level
L/RA 0.00 - Apex Level	
L/RS 0.00 - Spring Level	
+ Annotation	
L/SKY 0.00 - Skylight Level	

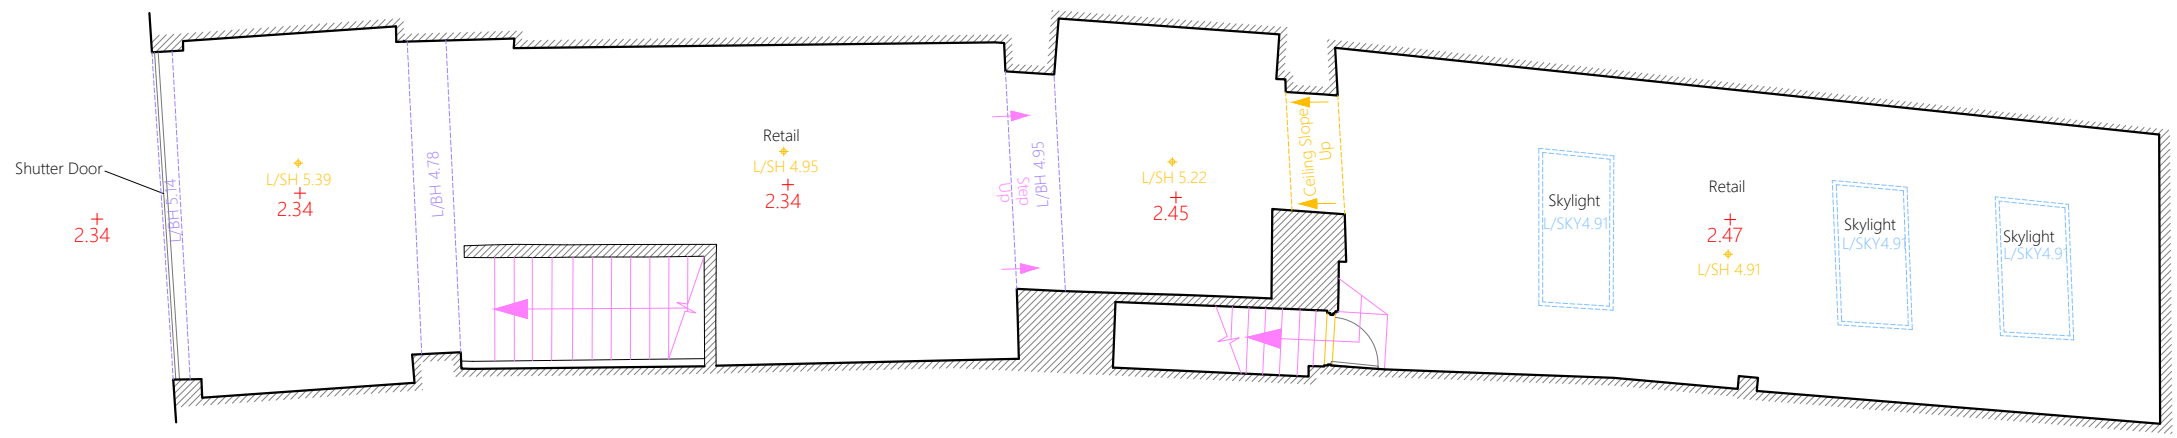

REVISION HISTORY		
Rev.	Description	Date
-	Original	24/04/19
A		

PROJECT ADDRESS: 230 CAMDEN HIGH ST, CAMDEN TOWN, LONDON, NW1 8QS		SCALE: 1:100@A3		GRAPHIC SCALE: 		DO NOT SCALE FROM THIS DRAWING. ALL CRITICAL DIMENSIONS SHOULD BE CONFIRMED ON SITE PRIOR TO THE COMMENCEMENT OF ANY WORKS.		INDICATIVE ONLY: 		CONTACT: MODELLING ARCHITECTURE 020 8265 9620 info@modellingarchitecture.co.uk modellingarchitecture.co.uk			
TYPE OF WORK: FULL MEASURED SURVEY		PROJECT NUMBER: 30319008		INSPECTION DATE: 09/04/19		DRAWN BY: CR		THE INFORMATION CONTAINED WITHIN THIS DOCUMENT ARE THE COPYRIGHT OF MODELLING ARCHITECTURE LTD. THIS DOCUMENT MAY NOT BE REPRODUCED, COPIED OR ISSUED TO A THIRD PARTY WITHOUT THE APPROVAL OF MODELLING ARCHITECTURE LTD.					
DRAWING LOCATION: GROUND FLOOR		DRAWING NUMBER: 03 OF 10		DELIVERY DATE: 24/04/19		QA BY: YR							


DRAWING KEY	
RELATIVE TO LOCAL LEVEL	
+ Ceiling	+ Beam
L/SH 0.00 - Slab/Ceiling Level	L/BH 0.00 - Beam Level
L/CA 0.00 - Apex Level	L/BA 0.00 - Apex Level
L/CS 0.00 - Spring Level	L/BS 0.00 - Spring Level
+ Windows	+ Door
L/WC 0.00 - Cill Level	L/DH 0.00 - Head Level
L/WH 0.00 - Head Level	L/DA 0.00 - Apex Level
L/WA 0.00 - Apex Level	L/DS 0.00 - Spring Level
L/WS 0.00 - Spring Level	
+ Recess	+ Other
L/RH 0.00 - Head Level	L/TW 0.00 - Top Of Wall Level
L/RB 0.00 - Base Level	+F/LL 0.00 - Floor Level
L/RA 0.00 - Apex Level	
L/RS 0.00 - Spring Level	
+ Annotation	
L/SKY 0.00 - Skylight Level	

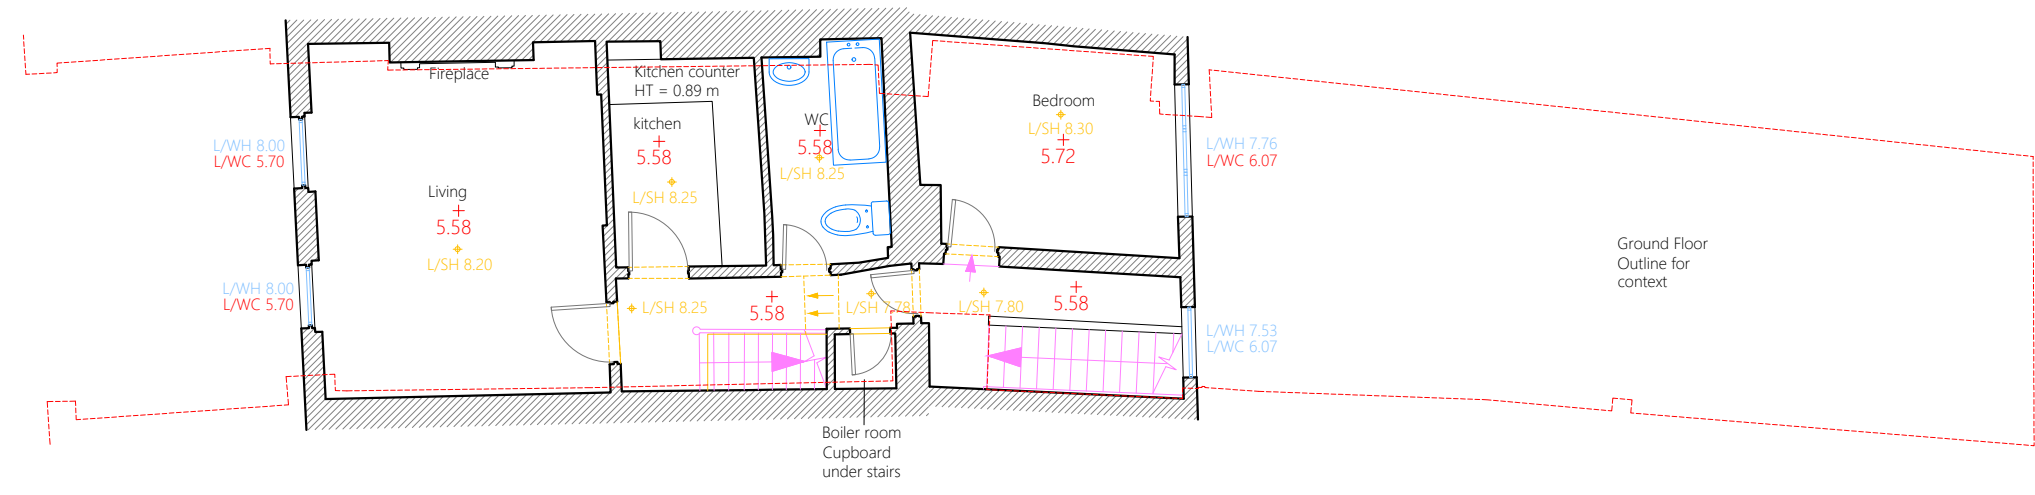

REVISION HISTORY		
Rev.	Description	Date
-	Original	24/04/19
A		

PROJECT ADDRESS: 230 CAMDEN HIGH ST, CAMDEN TOWN, LONDON, NW1 8QS		SCALE: 1:100@A3		GRAPHIC SCALE: 		INDICATIVE ONLY: 		CONTACT: MODELLING ARCHITECTURE 020 8265 9620 info@modellingarchitecture.co.uk modellingarchitecture.co.uk	
TYPE OF WORK: FULL MEASURED SURVEY		PROJECT NUMBER: 30319008		INSPECTION DATE: 09/04/19		DRAWN BY: CR		THE INFORMATION CONTAINED WITHIN THIS DOCUMENT ARE THE COPYRIGHT OF MODELLING ARCHITECTURE LTD. THIS DOCUMENT MAY NOT BE REPRODUCED, COPIED OR ISSUED TO A THIRD PARTY WITHOUT THE APPROVAL OF MODELLING ARCHITECTURE LTD.	
DRAWING LOCATION: FIRST FLOOR		DRAWING NUMBER: 04 OF 10		DELIVERY DATE: 24/04/19		QA BY: YR			


DRAWING KEY	
RELATIVE TO LOCAL LEVEL	
+ Ceiling	+ Beam
L/SH 0.00 - Slab/Ceiling Level	L/BH 0.00 - Beam Level
L/CA 0.00 - Apex Level	L/BA 0.00 - Apex Level
L/CS 0.00 - Spring Level	L/BS 0.00 - Spring Level
+ Windows	+ Door
L/WC 0.00 - Cill Level	L/DH 0.00 - Head Level
L/WH 0.00 - Head Level	L/DA 0.00 - Apex Level
L/WA 0.00 - Apex Level	L/DS 0.00 - Spring Level
L/WS 0.00 - Spring Level	
+ Recess	+ Other
L/RH 0.00 - Head Level	L/TW 0.00 - Top Of Wall Level
L/RB 0.00 - Base Level	+F/LL 0.00 - Floor Level
L/RA 0.00 - Apex Level	
L/RS 0.00 - Spring Level	
+ Annotation	
L/SKY 0.00 - Skylight Level	

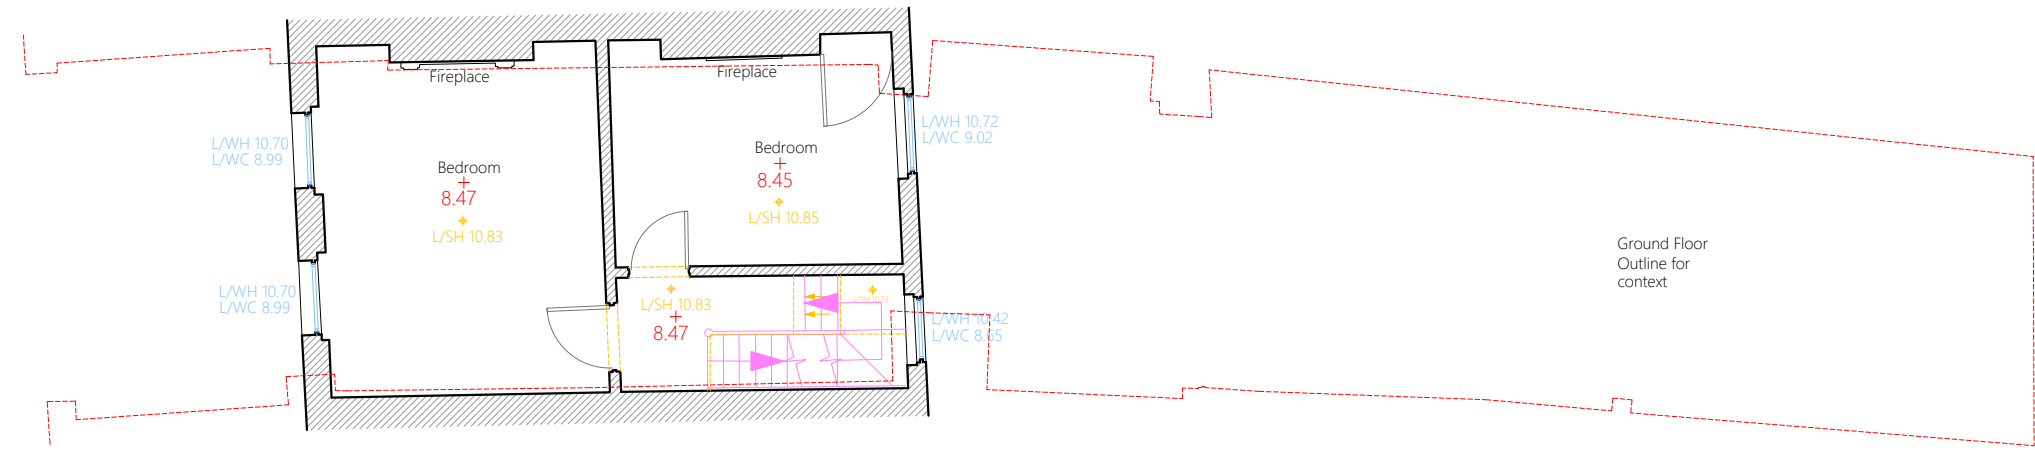

REVISION HISTORY		
Rev.	Description	Date
-	Original	24/04/19
A		

PROJECT ADDRESS: 230 CAMDEN HIGH ST, CAMDEN TOWN, LONDON, NW1 8QS	SCALE: 1:100@A3	GRAPHIC SCALE: 0.0 m 5.00	INDICATIVE ONLY: 	CONTACT: MODELLING ARCHITECTURE 020 8265 9620 info@modellingarchitecture.co.uk modellingarchitecture.co.uk
TYPE OF WORK: FULL MEASURED SURVEY	PROJECT NUMBER: 30319008	INSPECTION DATE: 09/04/19	DRAWN BY: CR	<small>DO NOT SCALE FROM THIS DRAWING.</small> <small>ALL CRITICAL DIMENSIONS SHOULD BE CONFIRMED ON SITE PRIOR TO THE COMMENCEMENT OF ANY WORKS.</small> <small>THE INFORMATION CONTAINED WITHIN THIS DOCUMENT ARE THE COPYRIGHT OF MODELLING ARCHITECTURE LTD. THIS DOCUMENT MAY NOT BE REPRODUCED, COPIED OR ISSUED TO A THIRD PARTY WITHOUT THE APPROVAL OF MODELLING ARCHITECTURE LTD.</small>
DRAWING LOCATION: SECOND FLOOR	DRAWING NUMBER: 05 OF 10	DELIVERY DATE: 24/04/19	QA BY: YR	


DRAWING KEY	
RELATIVE TO LOCAL LEVEL	
+ Ceiling	+ Beam
L/SH 0.00 - Slab/Ceiling Level	L/BH 0.00 - Beam Level
L/CA 0.00 - Apex Level	L/BA 0.00 - Apex Level
L/CS 0.00 - Spring Level	L/BS 0.00 - Spring Level
+ Windows	+ Door
L/WC 0.00 - Cill Level	L/DH 0.00 - Head Level
L/WH 0.00 - Head Level	L/DA 0.00 - Apex Level
L/WA 0.00 - Apex Level	L/DS 0.00 - Spring Level
L/WS 0.00 - Spring Level	
+ Recess	+ Other
L/RH 0.00 - Head Level	L/TW 0.00 - Top Of Wall Level
L/RB 0.00 - Base Level	✦ F/LL 0.00 - Floor Level
L/RA 0.00 - Apex Level	
L/RS 0.00 - Spring Level	
+ Annotation	
L/SKY 0.00 - Skylight Level	

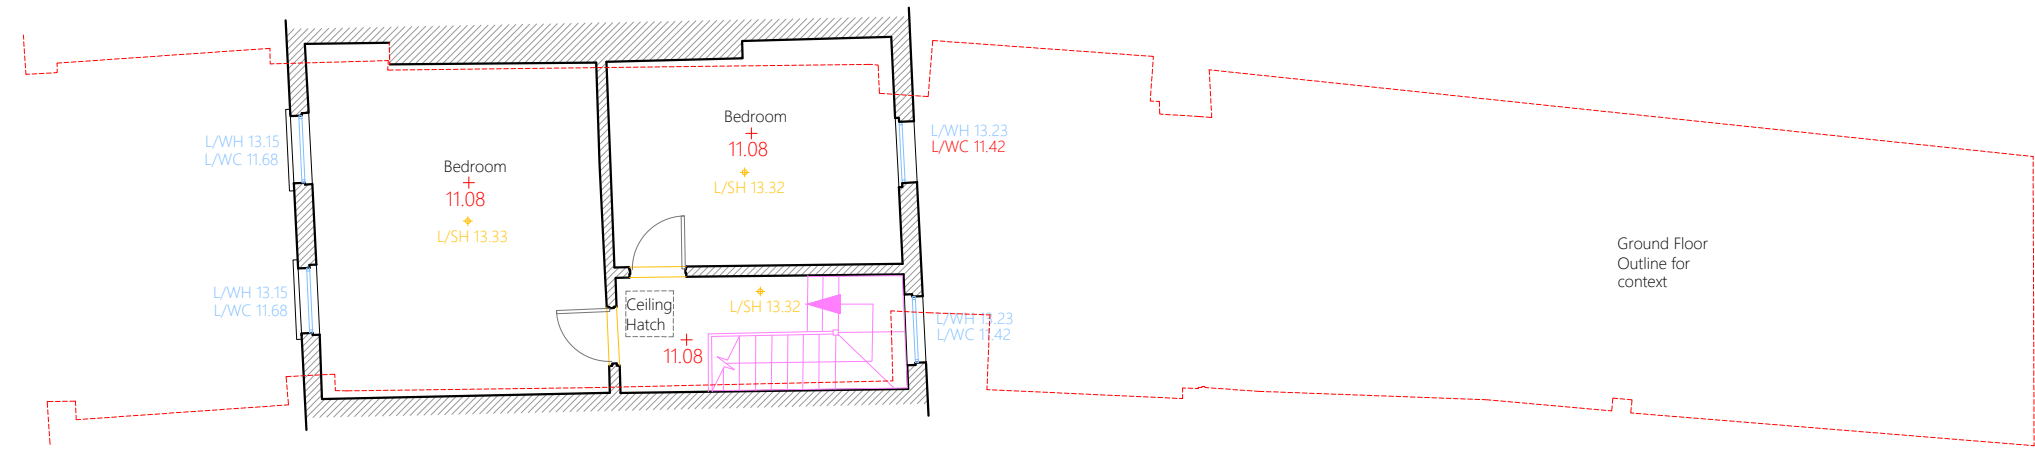

REVISION HISTORY		
Rev.	Description	Date
-	Original	24/04/19
A		

PROJECT ADDRESS: 230 CAMDEN HIGH ST, CAMDEN TOWN, LONDON, NW1 8QS	SCALE: 1:100@A3	GRAPHIC SCALE: 	INDICATIVE ONLY: 	CONTACT: MODELLING ARCHITECTURE 020 8265 9620 info@modellingarchitecture.co.uk modellingarchitecture.co.uk
TYPE OF WORK: FULL MEASURED SURVEY	PROJECT NUMBER: 30319008	INSPECTION DATE: 09/04/19	DRAWN BY: CR	<small>DO NOT SCALE FROM THIS DRAWING.</small> <small>ALL CRITICAL DIMENSIONS SHOULD BE CONFIRMED ON SITE PRIOR TO THE COMMENCEMENT OF ANY WORKS.</small> <small>THE INFORMATION CONTAINED WITHIN THIS DOCUMENT ARE THE COPYRIGHT OF MODELLING ARCHITECTURE LTD. THIS DOCUMENT MAY NOT BE REPRODUCED, COPIED OR ISSUED TO A THIRD PARTY WITHOUT THE APPROVAL OF MODELLING ARCHITECTURE LTD.</small>
DRAWING LOCATION: THIRD FLOOR	DRAWING NUMBER: 06 OF 10	DELIVERY DATE: 24/04/19	QA BY: YR	

ELEVATION KEY

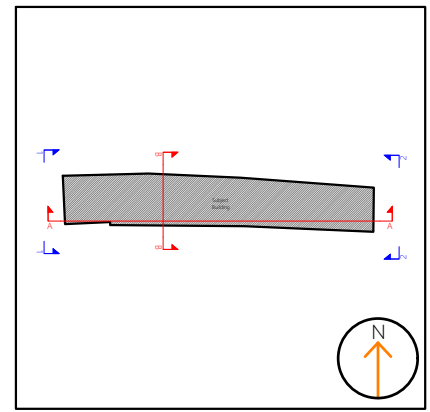

+16.00 m
+14.00 m
+12.00 m
+10.00 m
+8.00 m
+6.00 m
+4.00 m
+2.00 m
+0.00 m



REVISION HISTORY

Rev.	Description	Date
-	Original	24/04/19
A		

PROJECT ADDRESS:
230 CAMDEN HIGH ST, CAMDEN TOWN, LONDON, NW1 8QS

TYPE OF WORK:
FULL MEASURED SURVEY

DRAWING LOCATION:
ELEVATION 1

PROJECT NUMBER:
30319008

DRAWING NUMBER:
07 OF 10


INSPECTION DATE:
09/04/19

DELIVERY DATE:
24/04/19

DRAWN BY:
CR


QA BY:
YR

SCALE:
1:100@A3

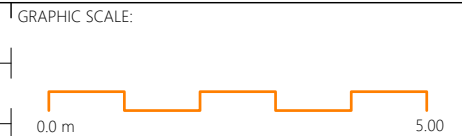

DO NOT SCALE FROM THIS DRAWING.
ALL CRITICAL DIMENSIONS SHOULD BE CONFIRMED ON SITE PRIOR TO THE COMMENCEMENT OF ANY WORKS.


THE INFORMATION CONTAINED WITHIN THIS DOCUMENT ARE THE COPYRIGHT OF MODELLING ARCHITECTURE LTD. THIS DOCUMENT MAY NOT BE REPRODUCED, COPIED OR ISSUED TO A THIRD PARTY WITHOUT THE APPROVAL OF MODELLING ARCHITECTURE LTD.

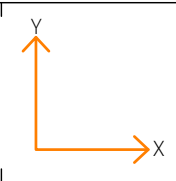

CONTACT:
MODELLING ARCHITECTURE
020 8265 9620
info@modellingarchitecture.co.uk
modellingarchitecture.co.uk



ELEVATION KEY

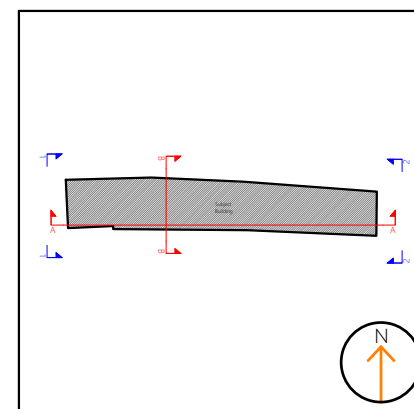

+16.00 m

+14.00 m

+12.00 m

+10.00 m

+8.00 m

+6.00 m


+4.00 m

+2.00 m

+0.00 m

Adjacent Property

Adjacent Property

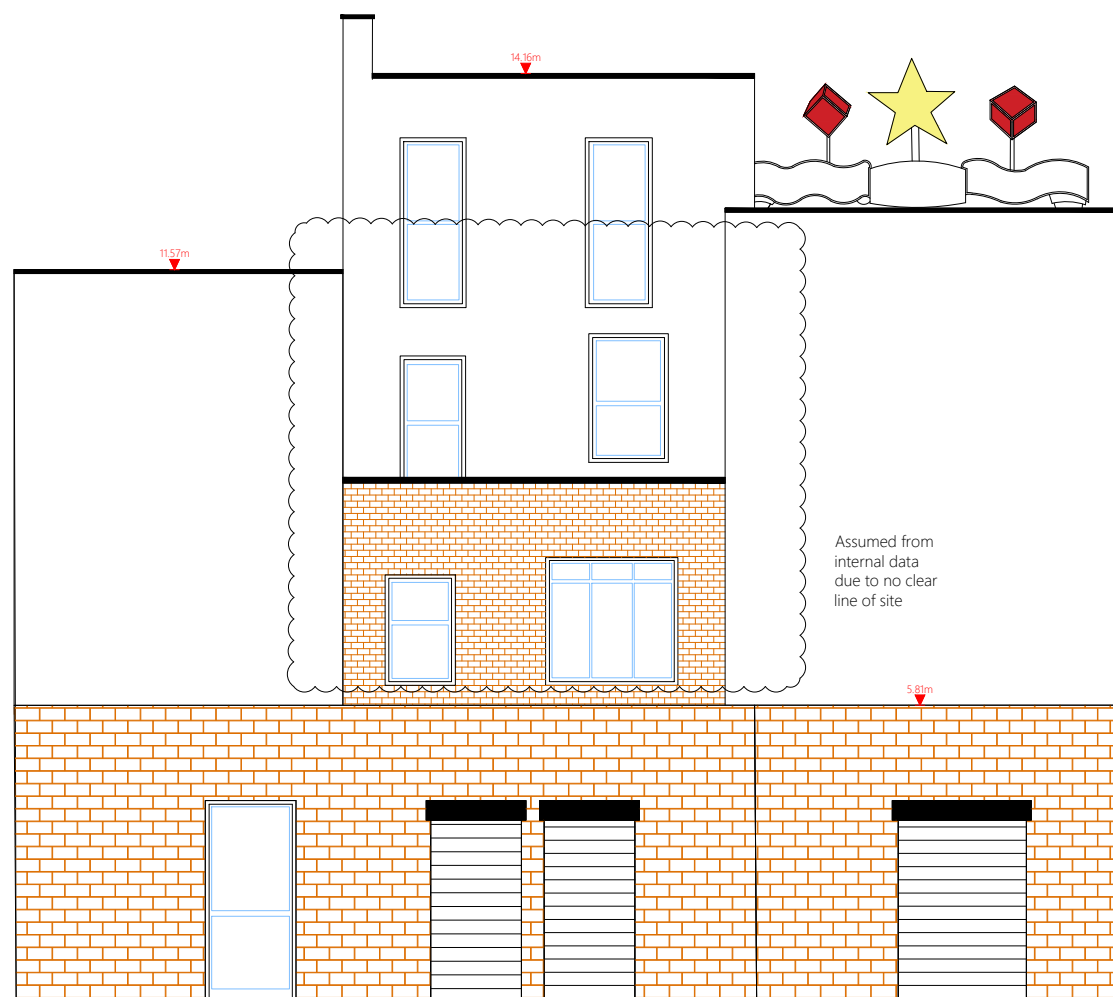

Assumed from internal data due to no clear line of site

REVISION HISTORY

Rev.	Description	Date
-	Original	24/04/19
A		

PROJECT ADDRESS:
230 CAMDEN HIGH ST, CAMDEN TOWN, LONDON, NW1 8QS

TYPE OF WORK:
FULL MEASURED SURVEY

DRAWING LOCATION:
ELEVATION 2

PROJECT NUMBER:
30319008

DRAWING NUMBER:
08 OF 10

INSPECTION DATE:
09/04/19

DELIVERY DATE:
24/04/19

DRAWN BY:
CR

QA BY:
YR

SCALE:
1:100@A3


GRAPHIC SCALE:



DO NOT SCALE FROM THIS DRAWING.

ALL CRITICAL DIMENSIONS SHOULD BE CONFIRMED ON SITE PRIOR TO THE COMMENCEMENT OF ANY WORKS.

THE INFORMATION CONTAINED WITHIN THIS DOCUMENT ARE THE COPYRIGHT OF MODELLING ARCHITECTURE LTD. THIS DOCUMENT MAY NOT BE REPRODUCED, COPIED OR ISSUED TO A THIRD PARTY WITHOUT THE APPROVAL OF MODELLING ARCHITECTURE LTD.

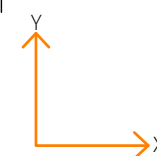

CONTACT:

MODELLING ARCHITECTURE


020 8265 9620

info@modellingarchitecture.co.uk

modellingarchitecture.co.uk



ELEVATION KEY

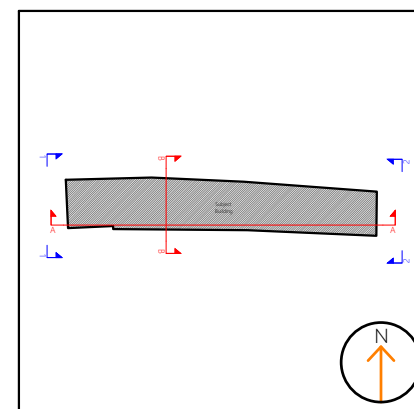

+16.00 m

+14.00 m

+12.00 m

+10.00 m


+8.00 m

+6.00 m

+4.00 m

+2.00 m

+0.00 m

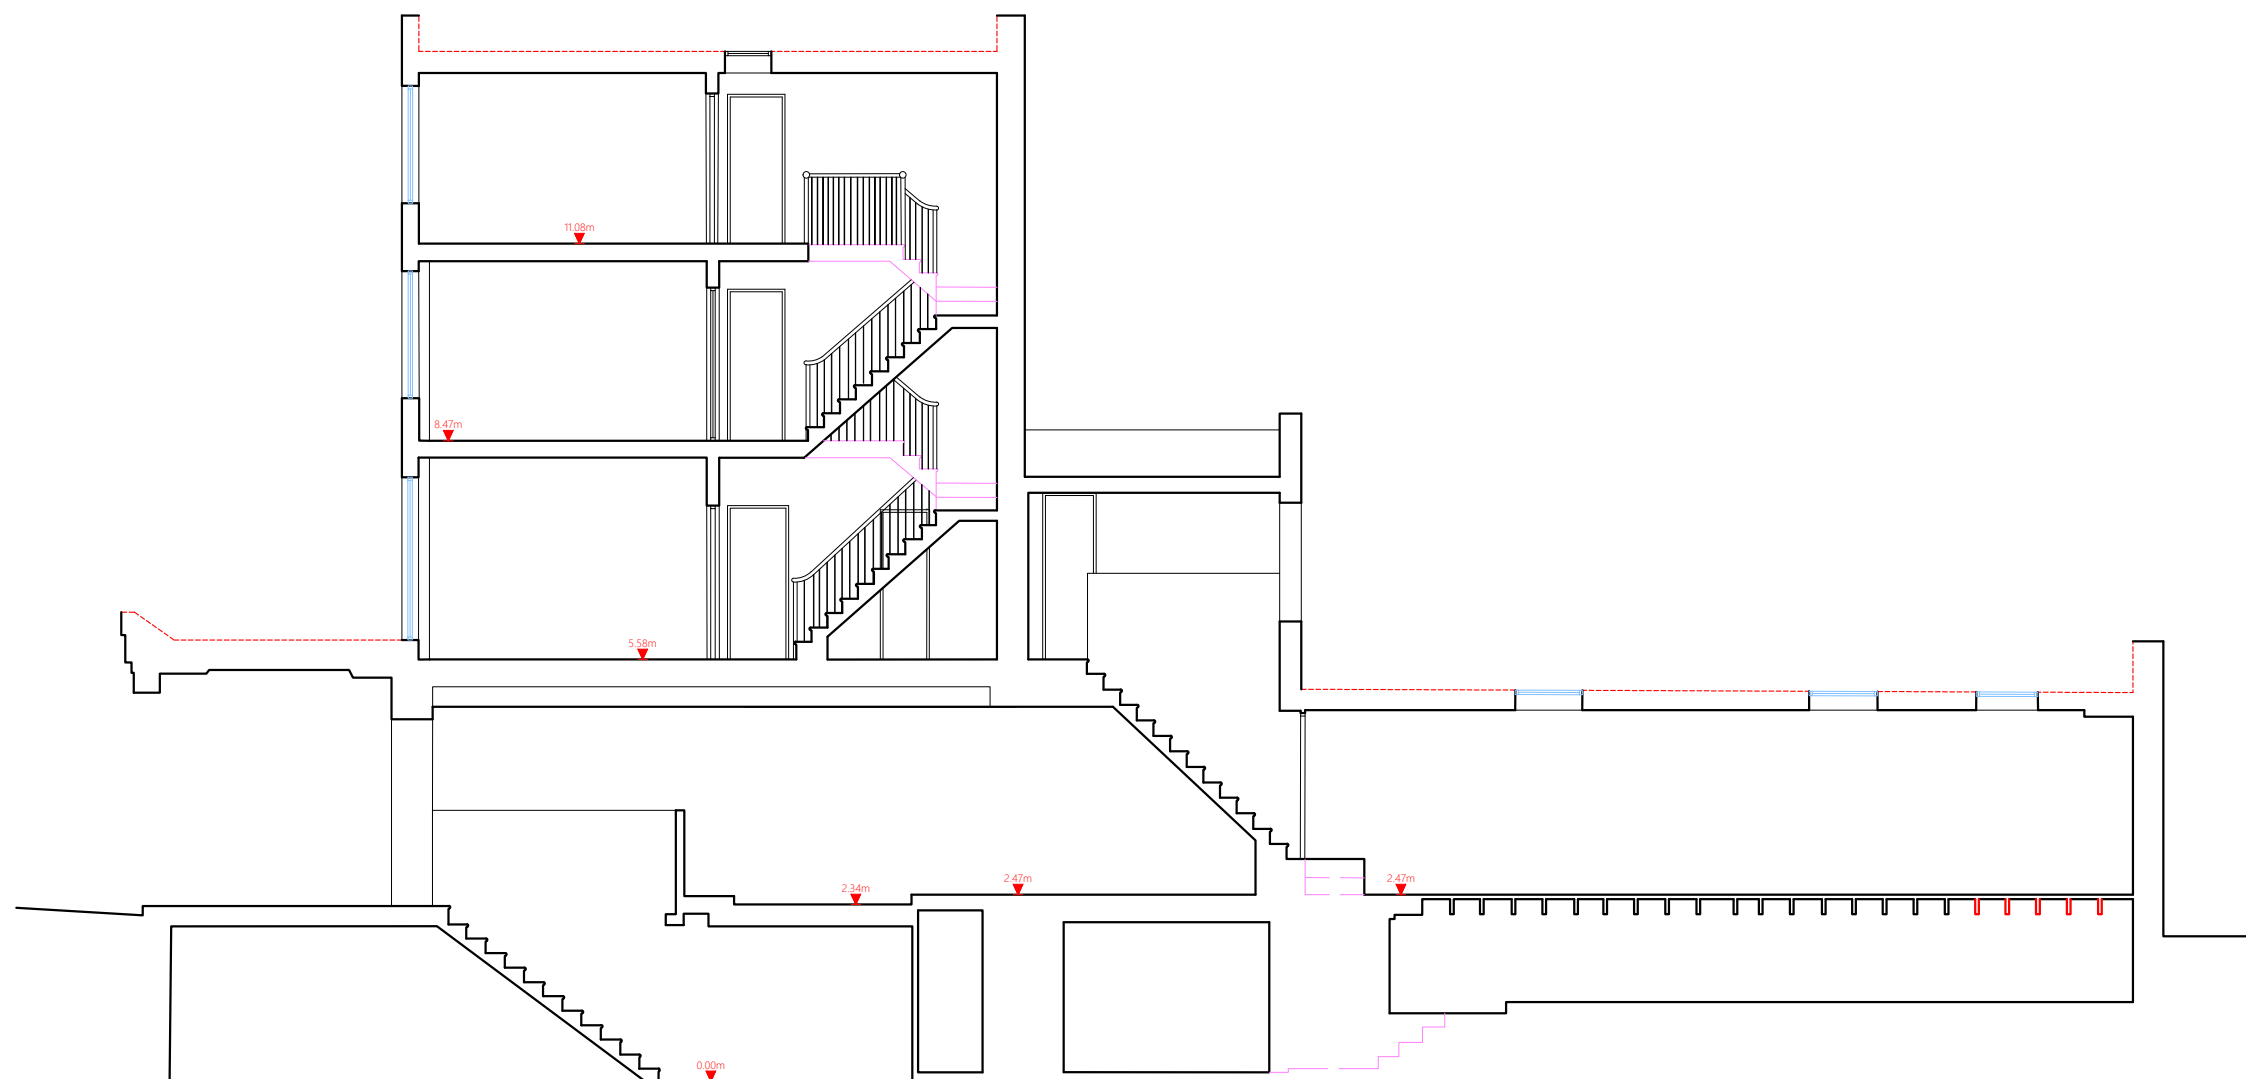

REVISION HISTORY

Rev.	Description	Date
-	Original	24/04/19
A		

PROJECT ADDRESS:
230 CAMDEN HIGH ST, CAMDEN TOWN, LONDON, NW1 8QS

TYPE OF WORK:
FULL MEASURED SURVEY

DRAWING LOCATION:
SECTION A-A

PROJECT NUMBER:
30319008

DRAWING NUMBER:
09 OF 10

INSPECTION DATE:
09/04/19

DELIVERY DATE:
24/04/19

DRAWN BY:
CR

QA BY:
YR

SCALE:
1:100@A3


GRAPHIC SCALE:



DO NOT SCALE FROM THIS DRAWING.

ALL CRITICAL DIMENSIONS SHOULD BE CONFIRMED ON SITE PRIOR TO THE COMMENCEMENT OF ANY WORKS.

THE INFORMATION CONTAINED WITHIN THIS DOCUMENT ARE THE COPYRIGHT OF MODELLING ARCHITECTURE LTD. THIS DOCUMENT MAY NOT BE REPRODUCED, COPIED OR ISSUED TO A THIRD PARTY WITHOUT THE APPROVAL OF MODELLING ARCHITECTURE LTD.

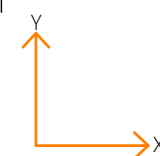

CONTACT:

MODELLING ARCHITECTURE


020 8265 9620

info@modellingarchitecture.co.uk

modellingarchitecture.co.uk



ELEVATION KEY

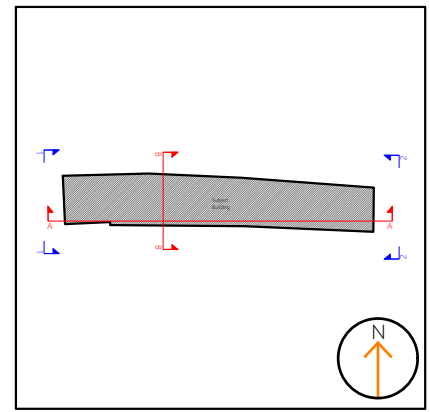

+16.00 m

+14.00 m

+12.00 m

+10.00 m


+8.00 m

+6.00 m

+4.00 m

+2.00 m

+0.00 m

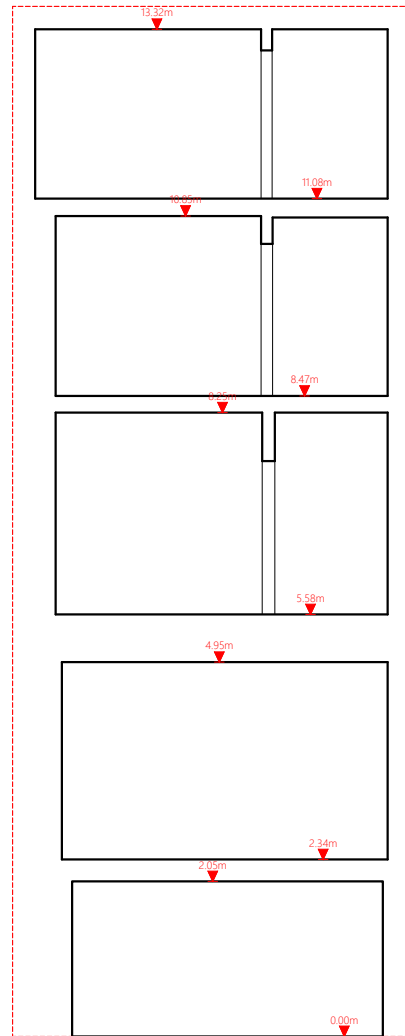

REVISION HISTORY

Rev.	Description	Date
-	Original	24/04/19
A		

PROJECT ADDRESS:
230 CAMDEN HIGH ST, CAMDEN TOWN, LONDON, NW1 8QS

TYPE OF WORK:
FULL MEASURED SURVEY

DRAWING LOCATION:
SECTION B-B

PROJECT NUMBER:
30319008

DRAWING NUMBER:
10 OF 10

INSPECTION DATE:
09/04/19

DELIVERY DATE:
24/04/19

DRAWN BY:
CR

QA BY:
YR

SCALE:
1:100@A3


GRAPHIC SCALE:



DO NOT SCALE FROM THIS DRAWING.

ALL CRITICAL DIMENSIONS SHOULD BE CONFIRMED ON SITE PRIOR TO THE COMMENCEMENT OF ANY WORKS.

THE INFORMATION CONTAINED WITHIN THIS DOCUMENT ARE THE COPYRIGHT OF MODELLING ARCHITECTURE LTD. THIS DOCUMENT MAY NOT BE REPRODUCED, COPIED OR ISSUED TO A THIRD PARTY WITHOUT THE APPROVAL OF MODELLING ARCHITECTURE LTD.

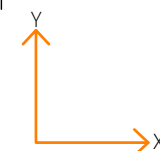

CONTACT:

MODELLING ARCHITECTURE

020 8265 9620

info@modellingarchitecture.co.uk

modellingarchitecture.co.uk

