
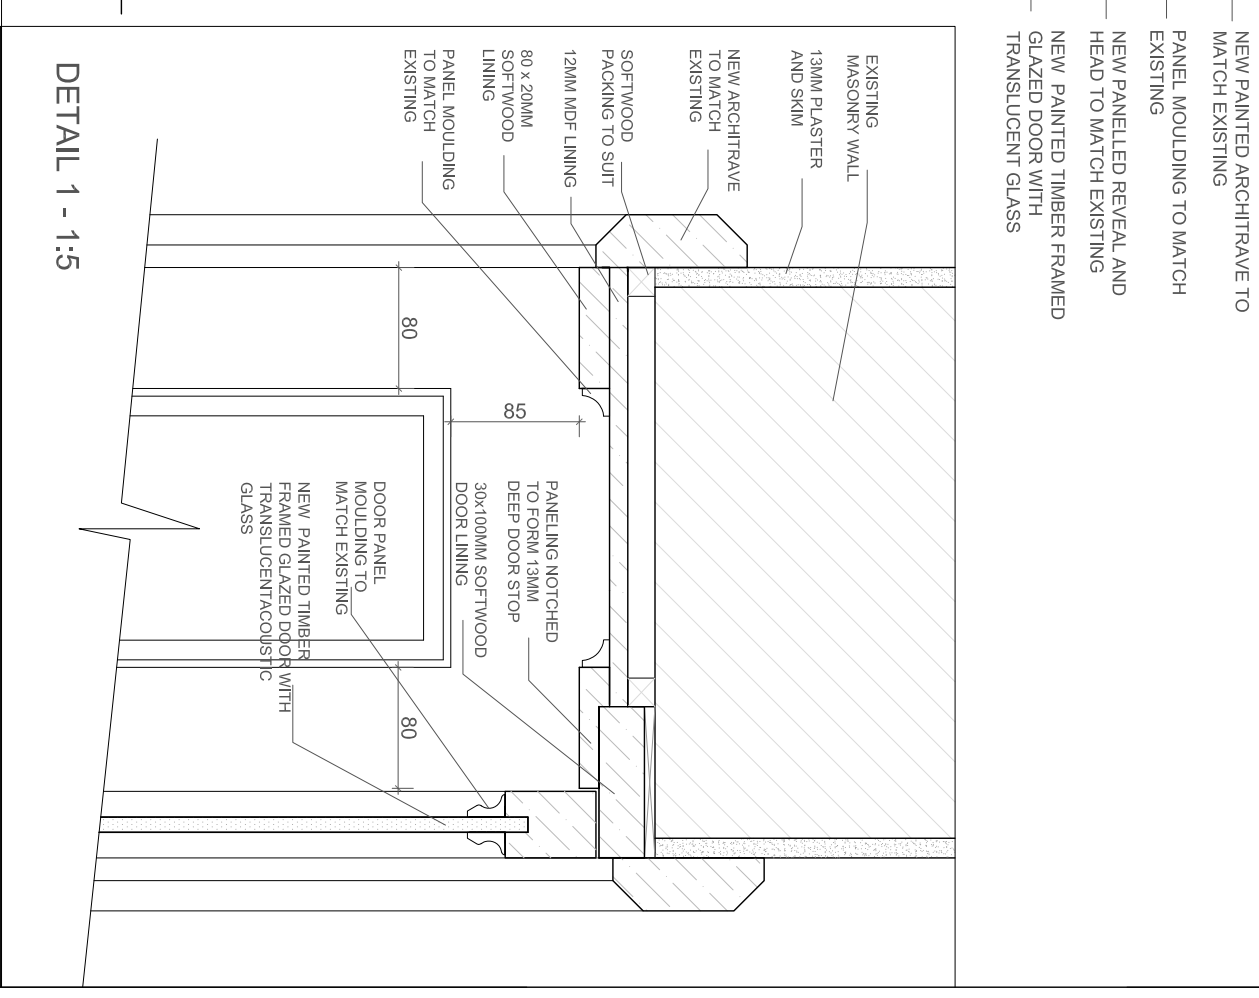


NOTES:

REMOVE EXISTING DOOR AND LINING. ENLARGE OPENING TO ORIGINAL SIZE AND INSTALL NEW PANNELLED LINING TO REVEALS. AND HEAD TO MATCH EXISTING. INSTALL NEW TIMBER FRAMED GLAZED DOORS WITH TWO FOLDING LEAVES AND ONE HINGED LEAF.

GLAZING TO BE ACOUSTIC TRANSLUCENT GLASS.

DOORS TO PROVIDE HALF HOUR PROTECTION

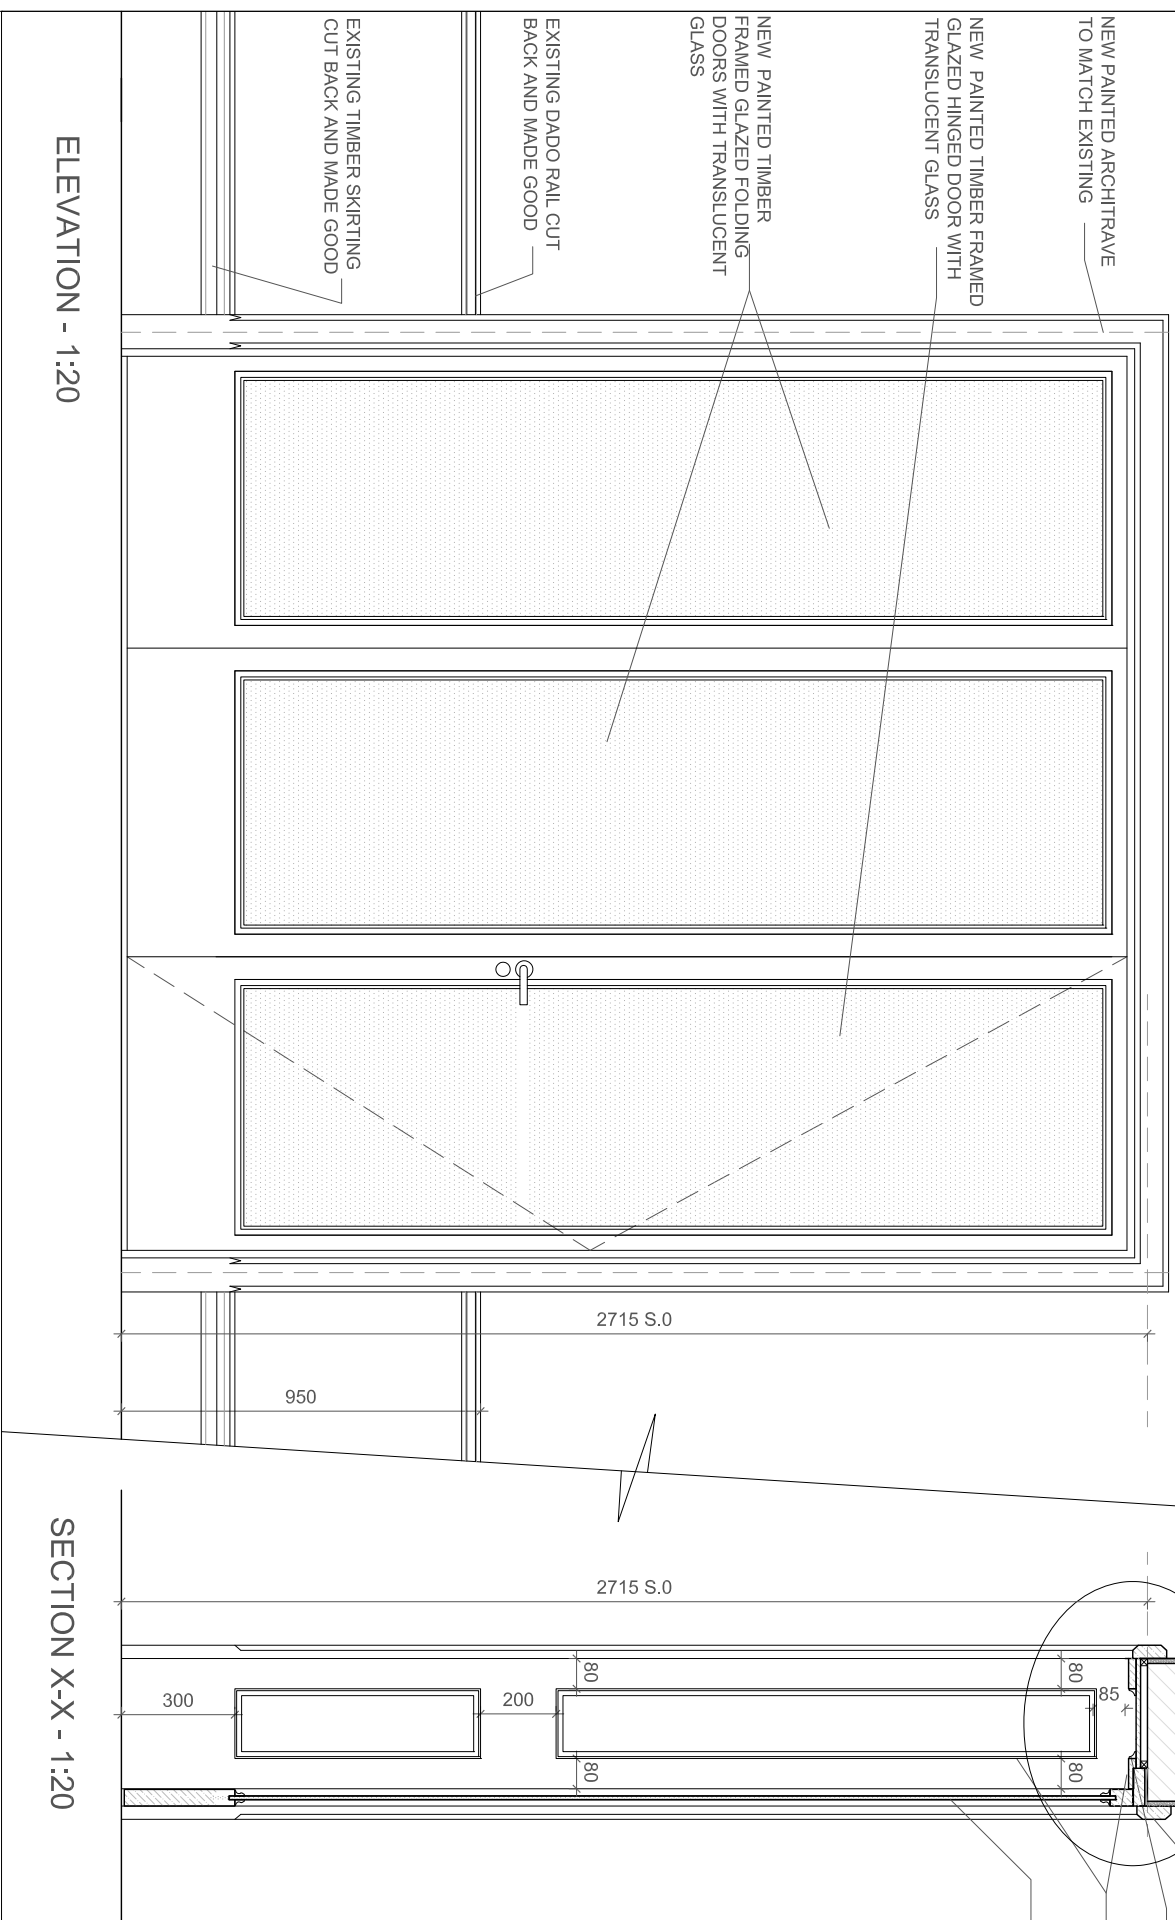

				Date	OCT. 2019
*	*	*		Scale	1:5.20@A3
Description		Date	By	Drawn	PL
R E V I S I O N S				Dwg. No.	8319-201
				Rev.	P
DO NOT SCALE FROM DRAWING. USE FIGURED DIMENSIONS ONLY. WHERE APPLICABLE, CHECK DIMENSIONS ON SITE PRIOR TO COMMENCEMENT OF WORKS.				Checked	PB
WB LONDON ARCHITECTS AND DEVELOPMENT CONSULTANTS tel: 0208 406 0083 mobile: 07933065400 e-mail: perry@wb-london.com					
Project 9 OLD SQUARE, LONDON WC2A 3SR ENTERPRISE CHAMBERS PROPOSED GLAZED DOOR DETAILS					