


LINCOLN'S INN

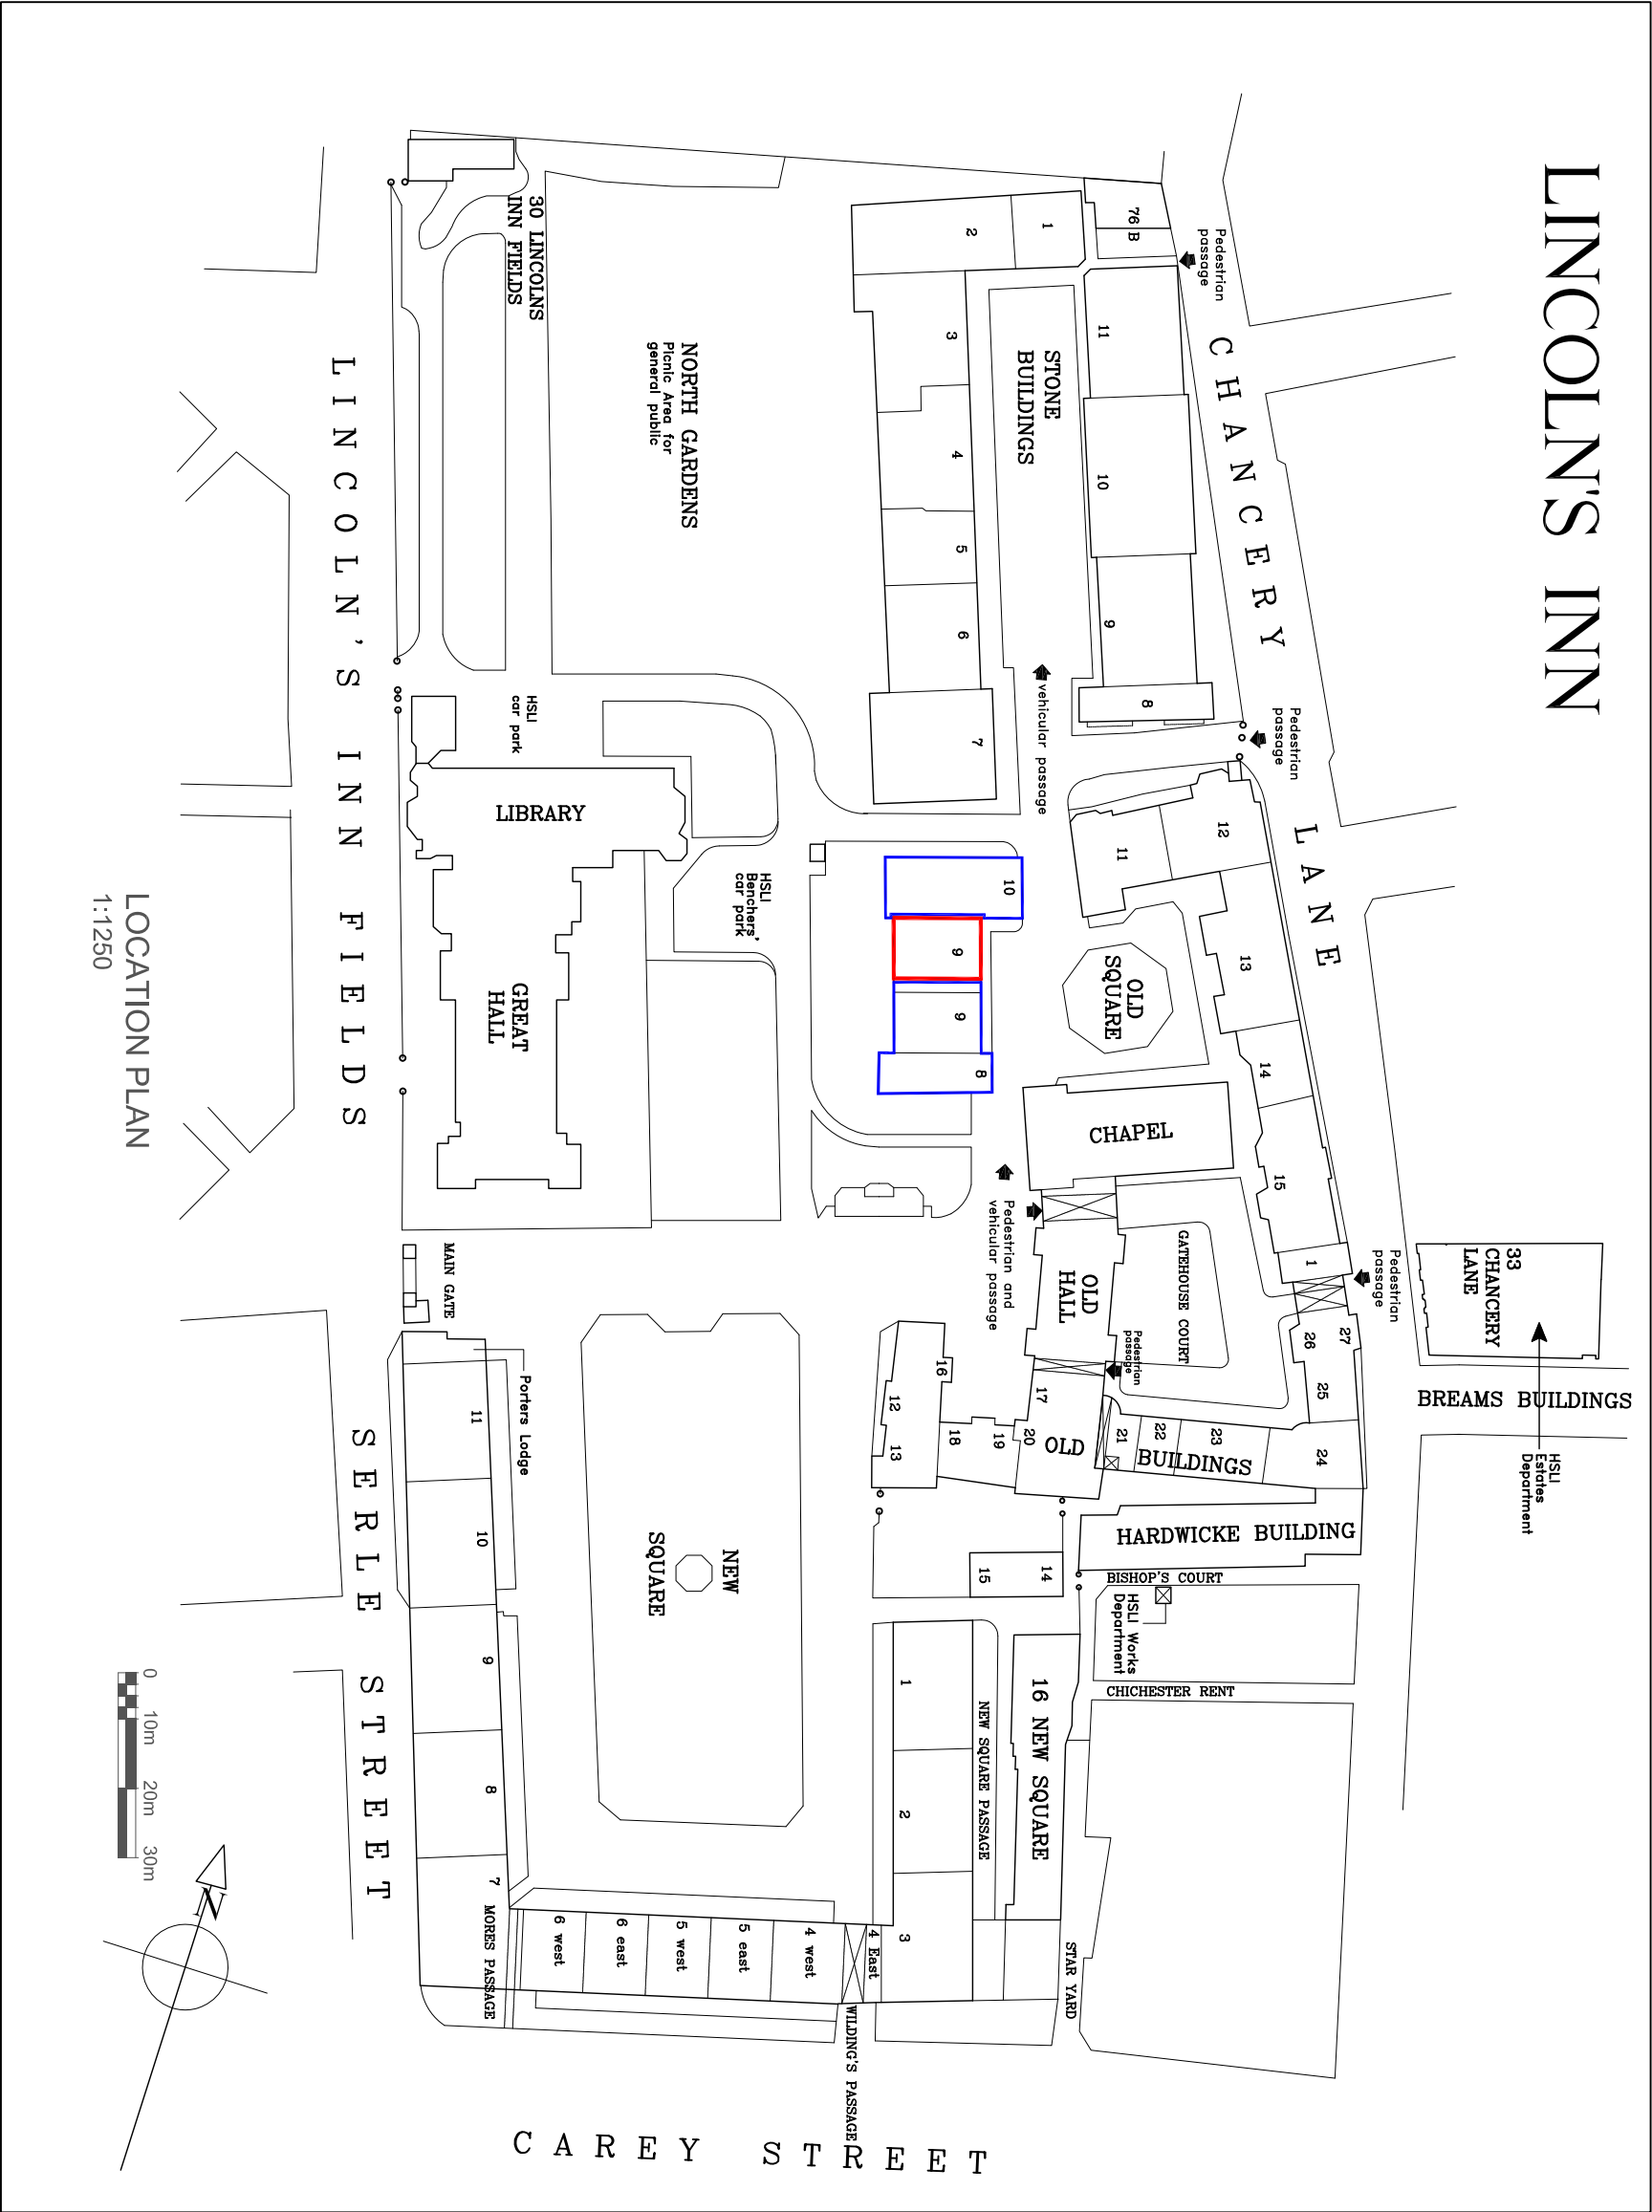

Description		*		*	
R E V I S I O N S				By	
DO NOT SCALE FROM DRAWING. USE FIGURED DIMENSIONS ONLY. WHERE APPLICABLE, CHECK DIMENSIONS ON SITE PRIOR TO COMMENCEMENT OF WORKS.					
WB LONDON		Project 9 OLD SQUARE, LONDON WC2A 3SR		Date MAR. 2019	
ARCHITECTS AND DEVELOPMENT CONSULTANTS		ENTERPRISE CHAMBERS		Scale 1:1250@A3	
tel: 0208 406 0083 mobile: 07932065400		LOCATION PLAN		Drawn PL	
e-mail: perry@wb-london.com		Dwg. No. 8319-10		Rev. P	
				Checked PB	