


All information remains the property of the architect and may not be used for any purpose whatsoever, or reproduced through any medium without the written permission of the architect.
No responsibility is accepted for unauthorised use.

Do not scale off drawings. Work from figured dimensions only and verify on site.


The Coach House, 39 College Crescent
Drawing Ex01
Existing Basement Floor Plan
1:50 @ A3

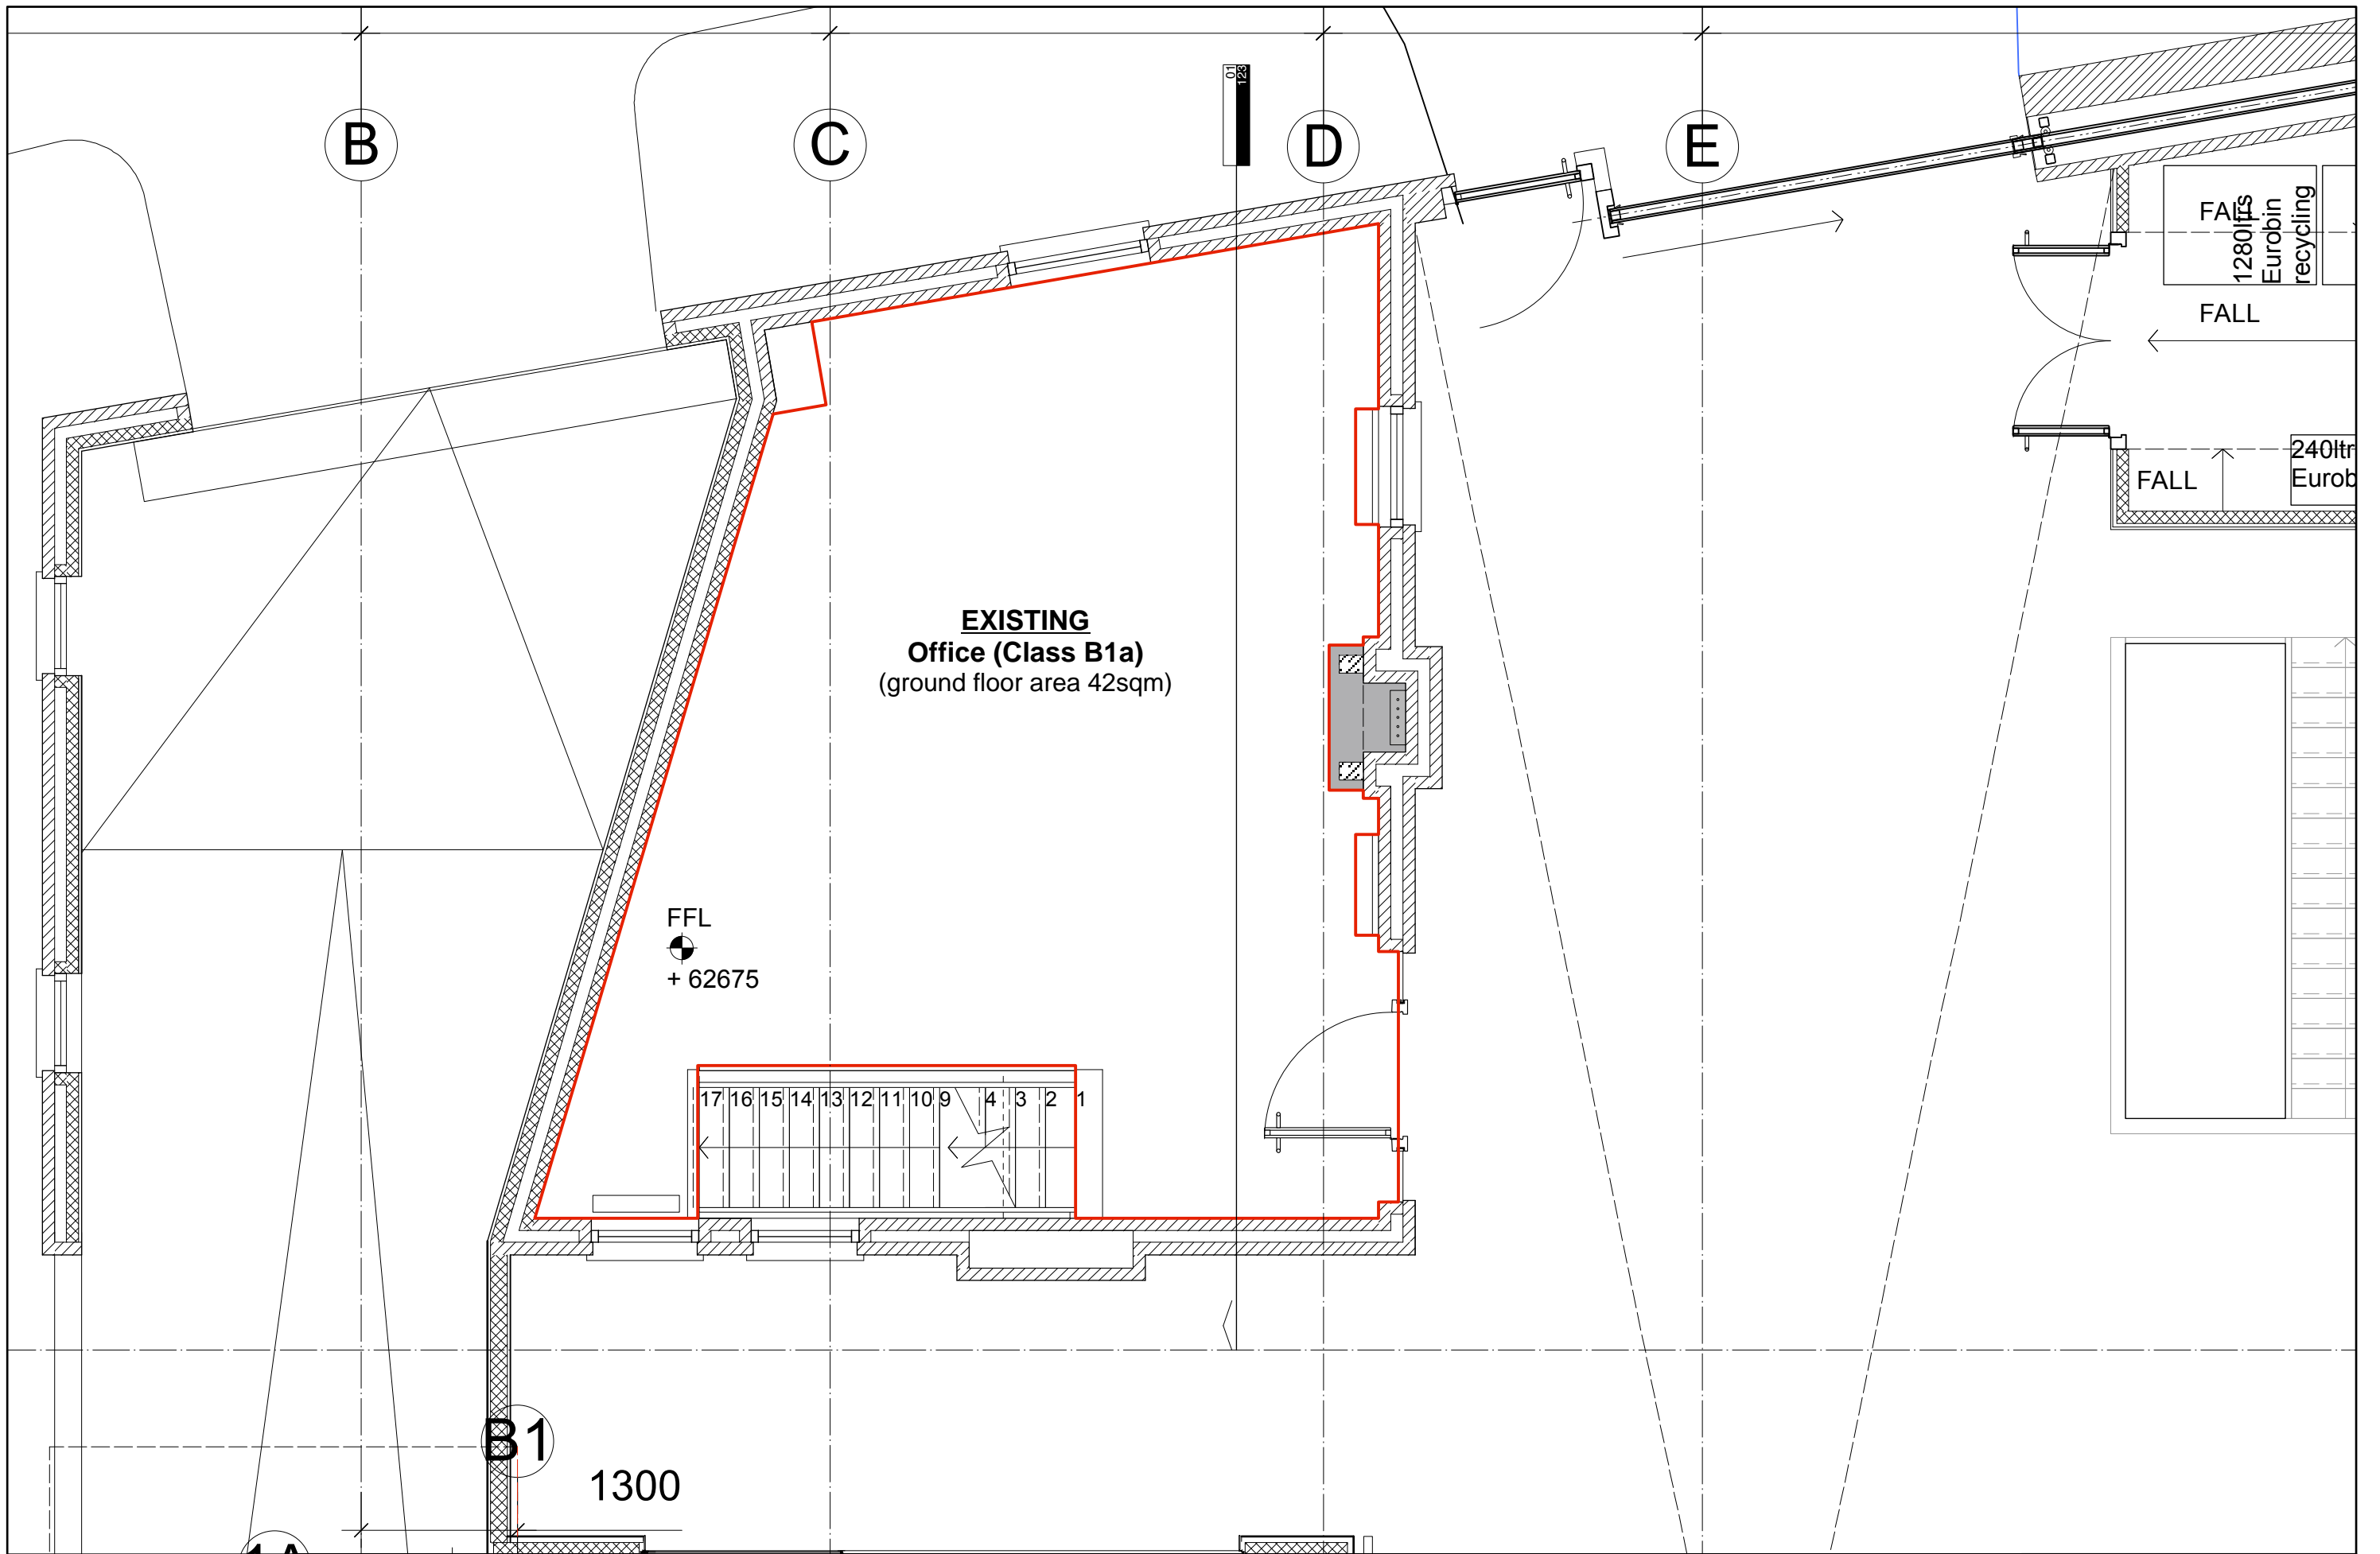

All information remains the property of the architect and may not be used for any purpose whatsoever, or reproduced through any medium without the written permission of the architect.
No responsibility is accepted for unauthorised use.

Do not scale off drawings. Work from figured dimensions only and verify on site.


The Coach House, 39 College Crescent
Drawing Ex02
Existing Ground Floor Plan
1:50 @ A3

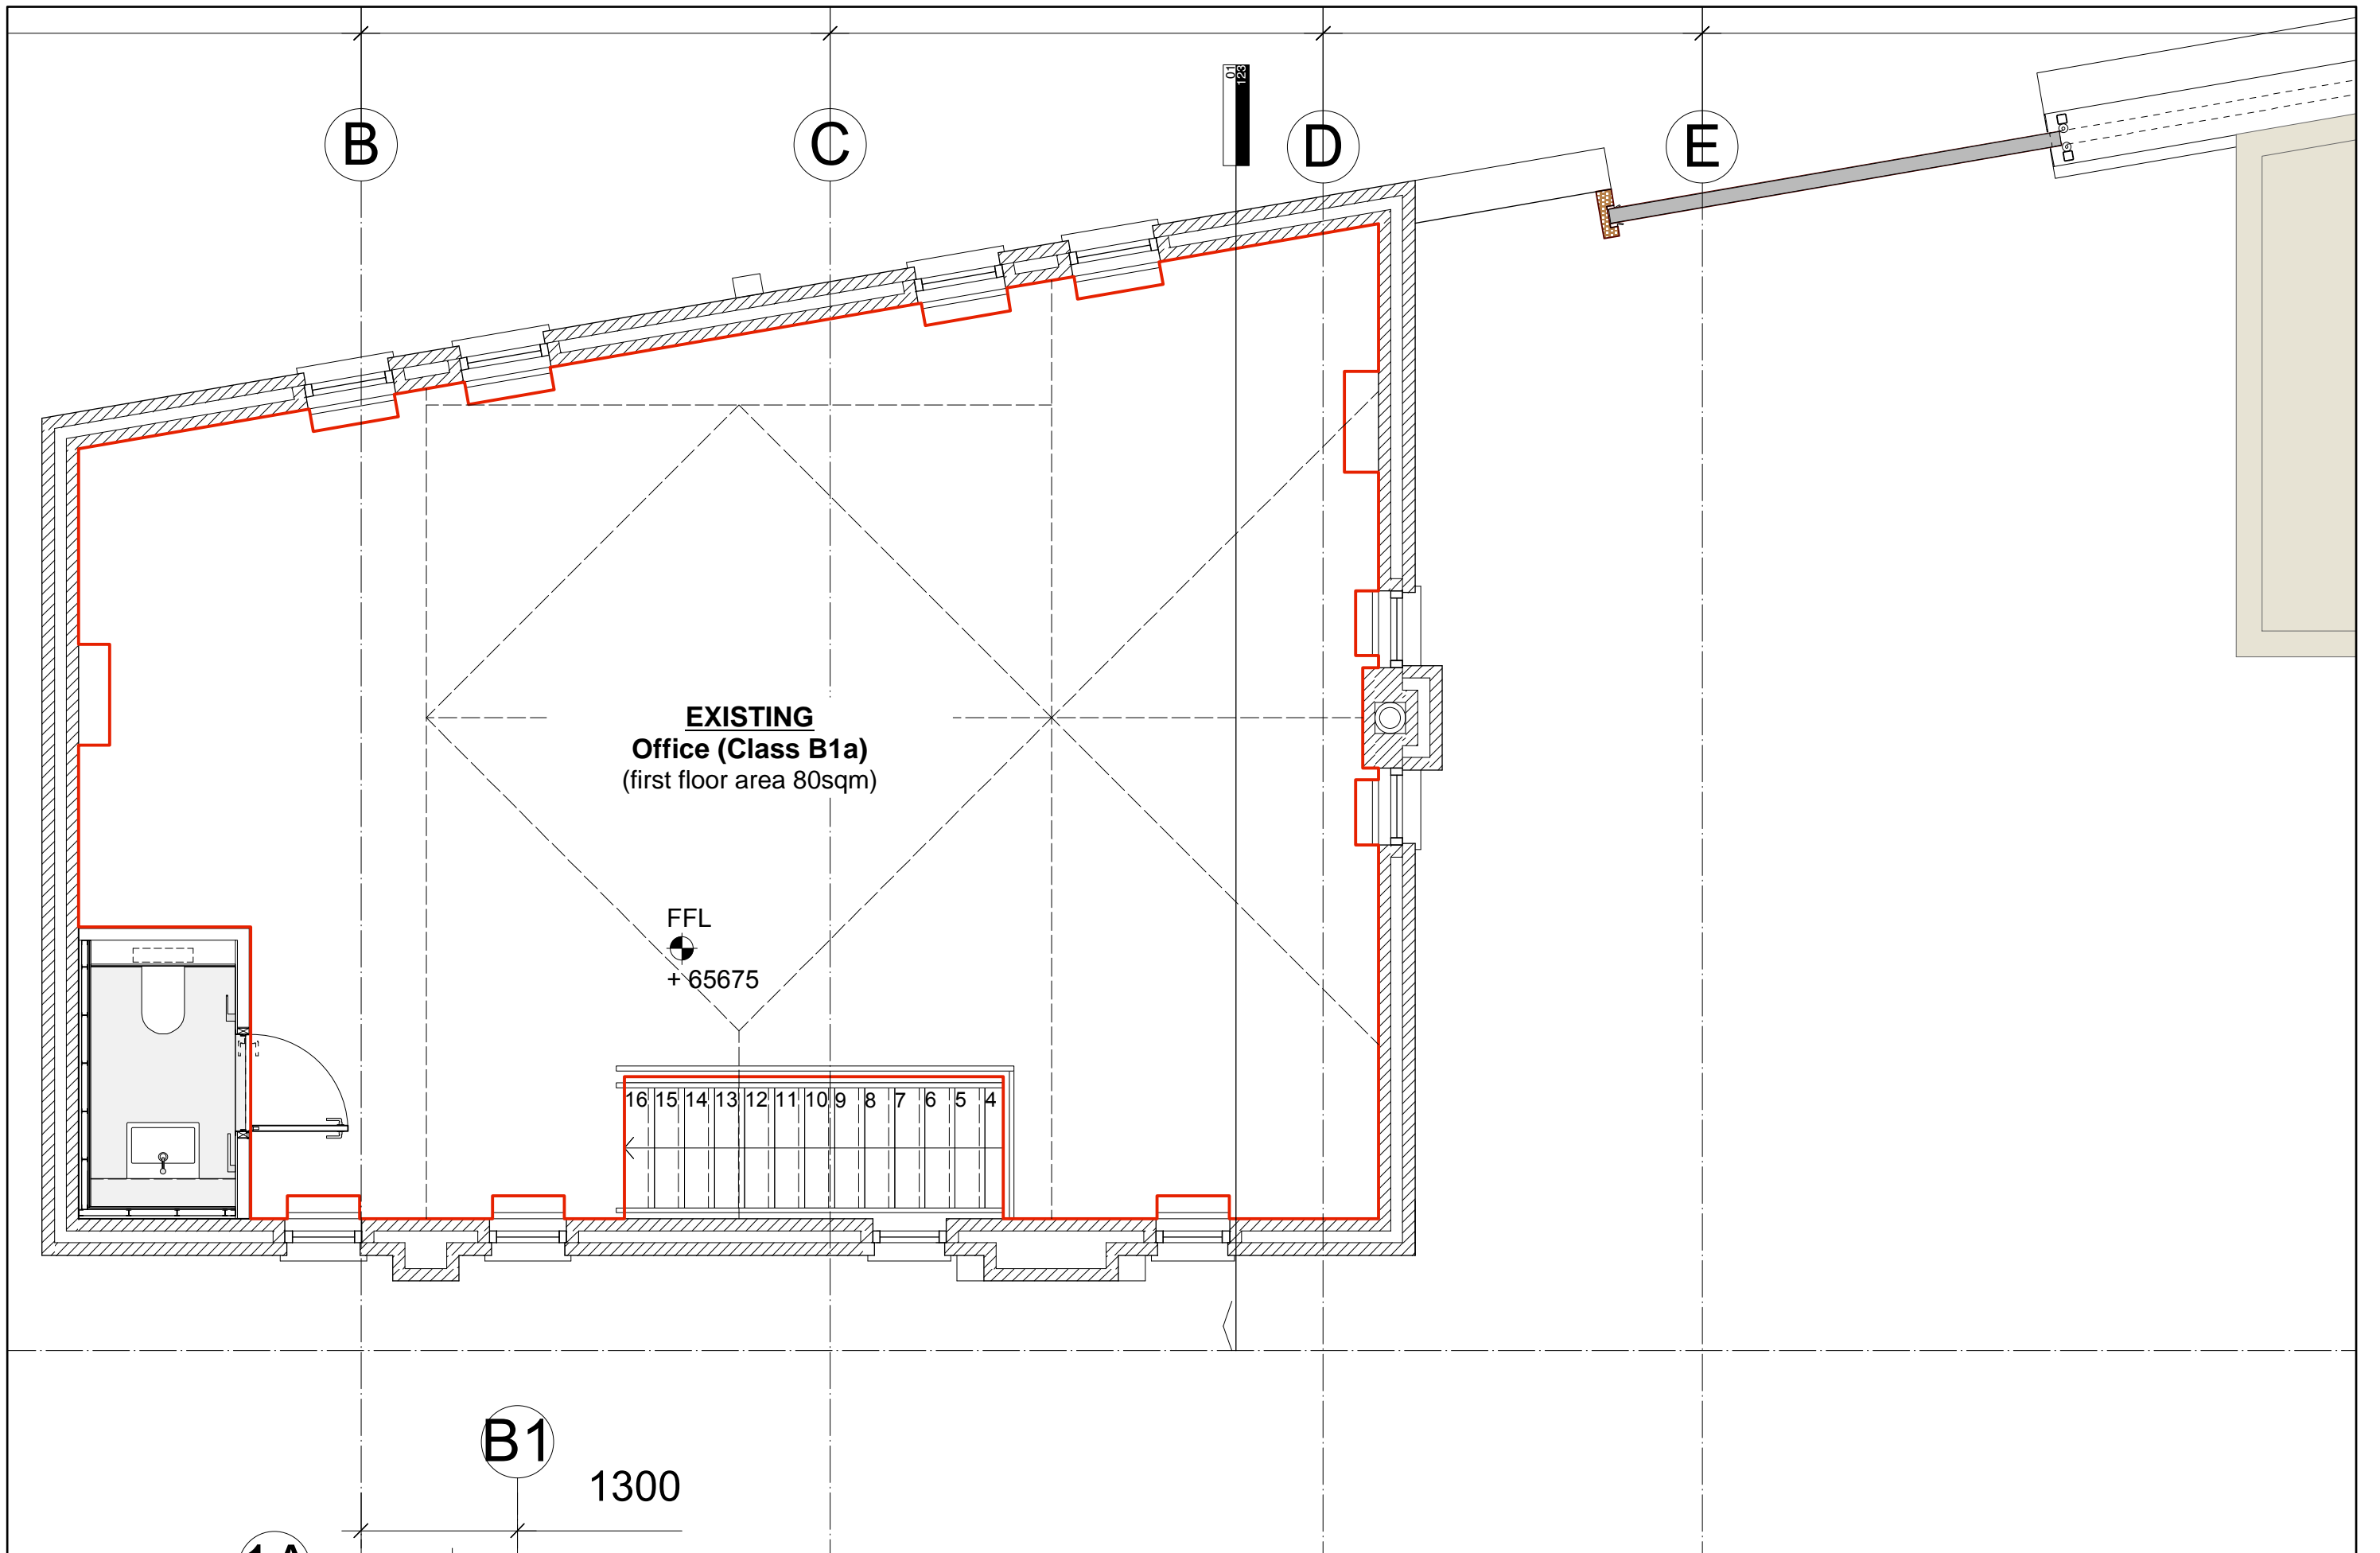

All information remains the property of the architect and may not be used for any purpose whatsoever, or reproduced through any medium without the written permission of the architect.
No responsibility is accepted for unauthorised use.


Do not scale off drawings. Work from figured dimensions only and verify on site.

The Coach House, 39 College Crescent
Drawing Ex03
Existing First Floor Plan
1:50 @ A3

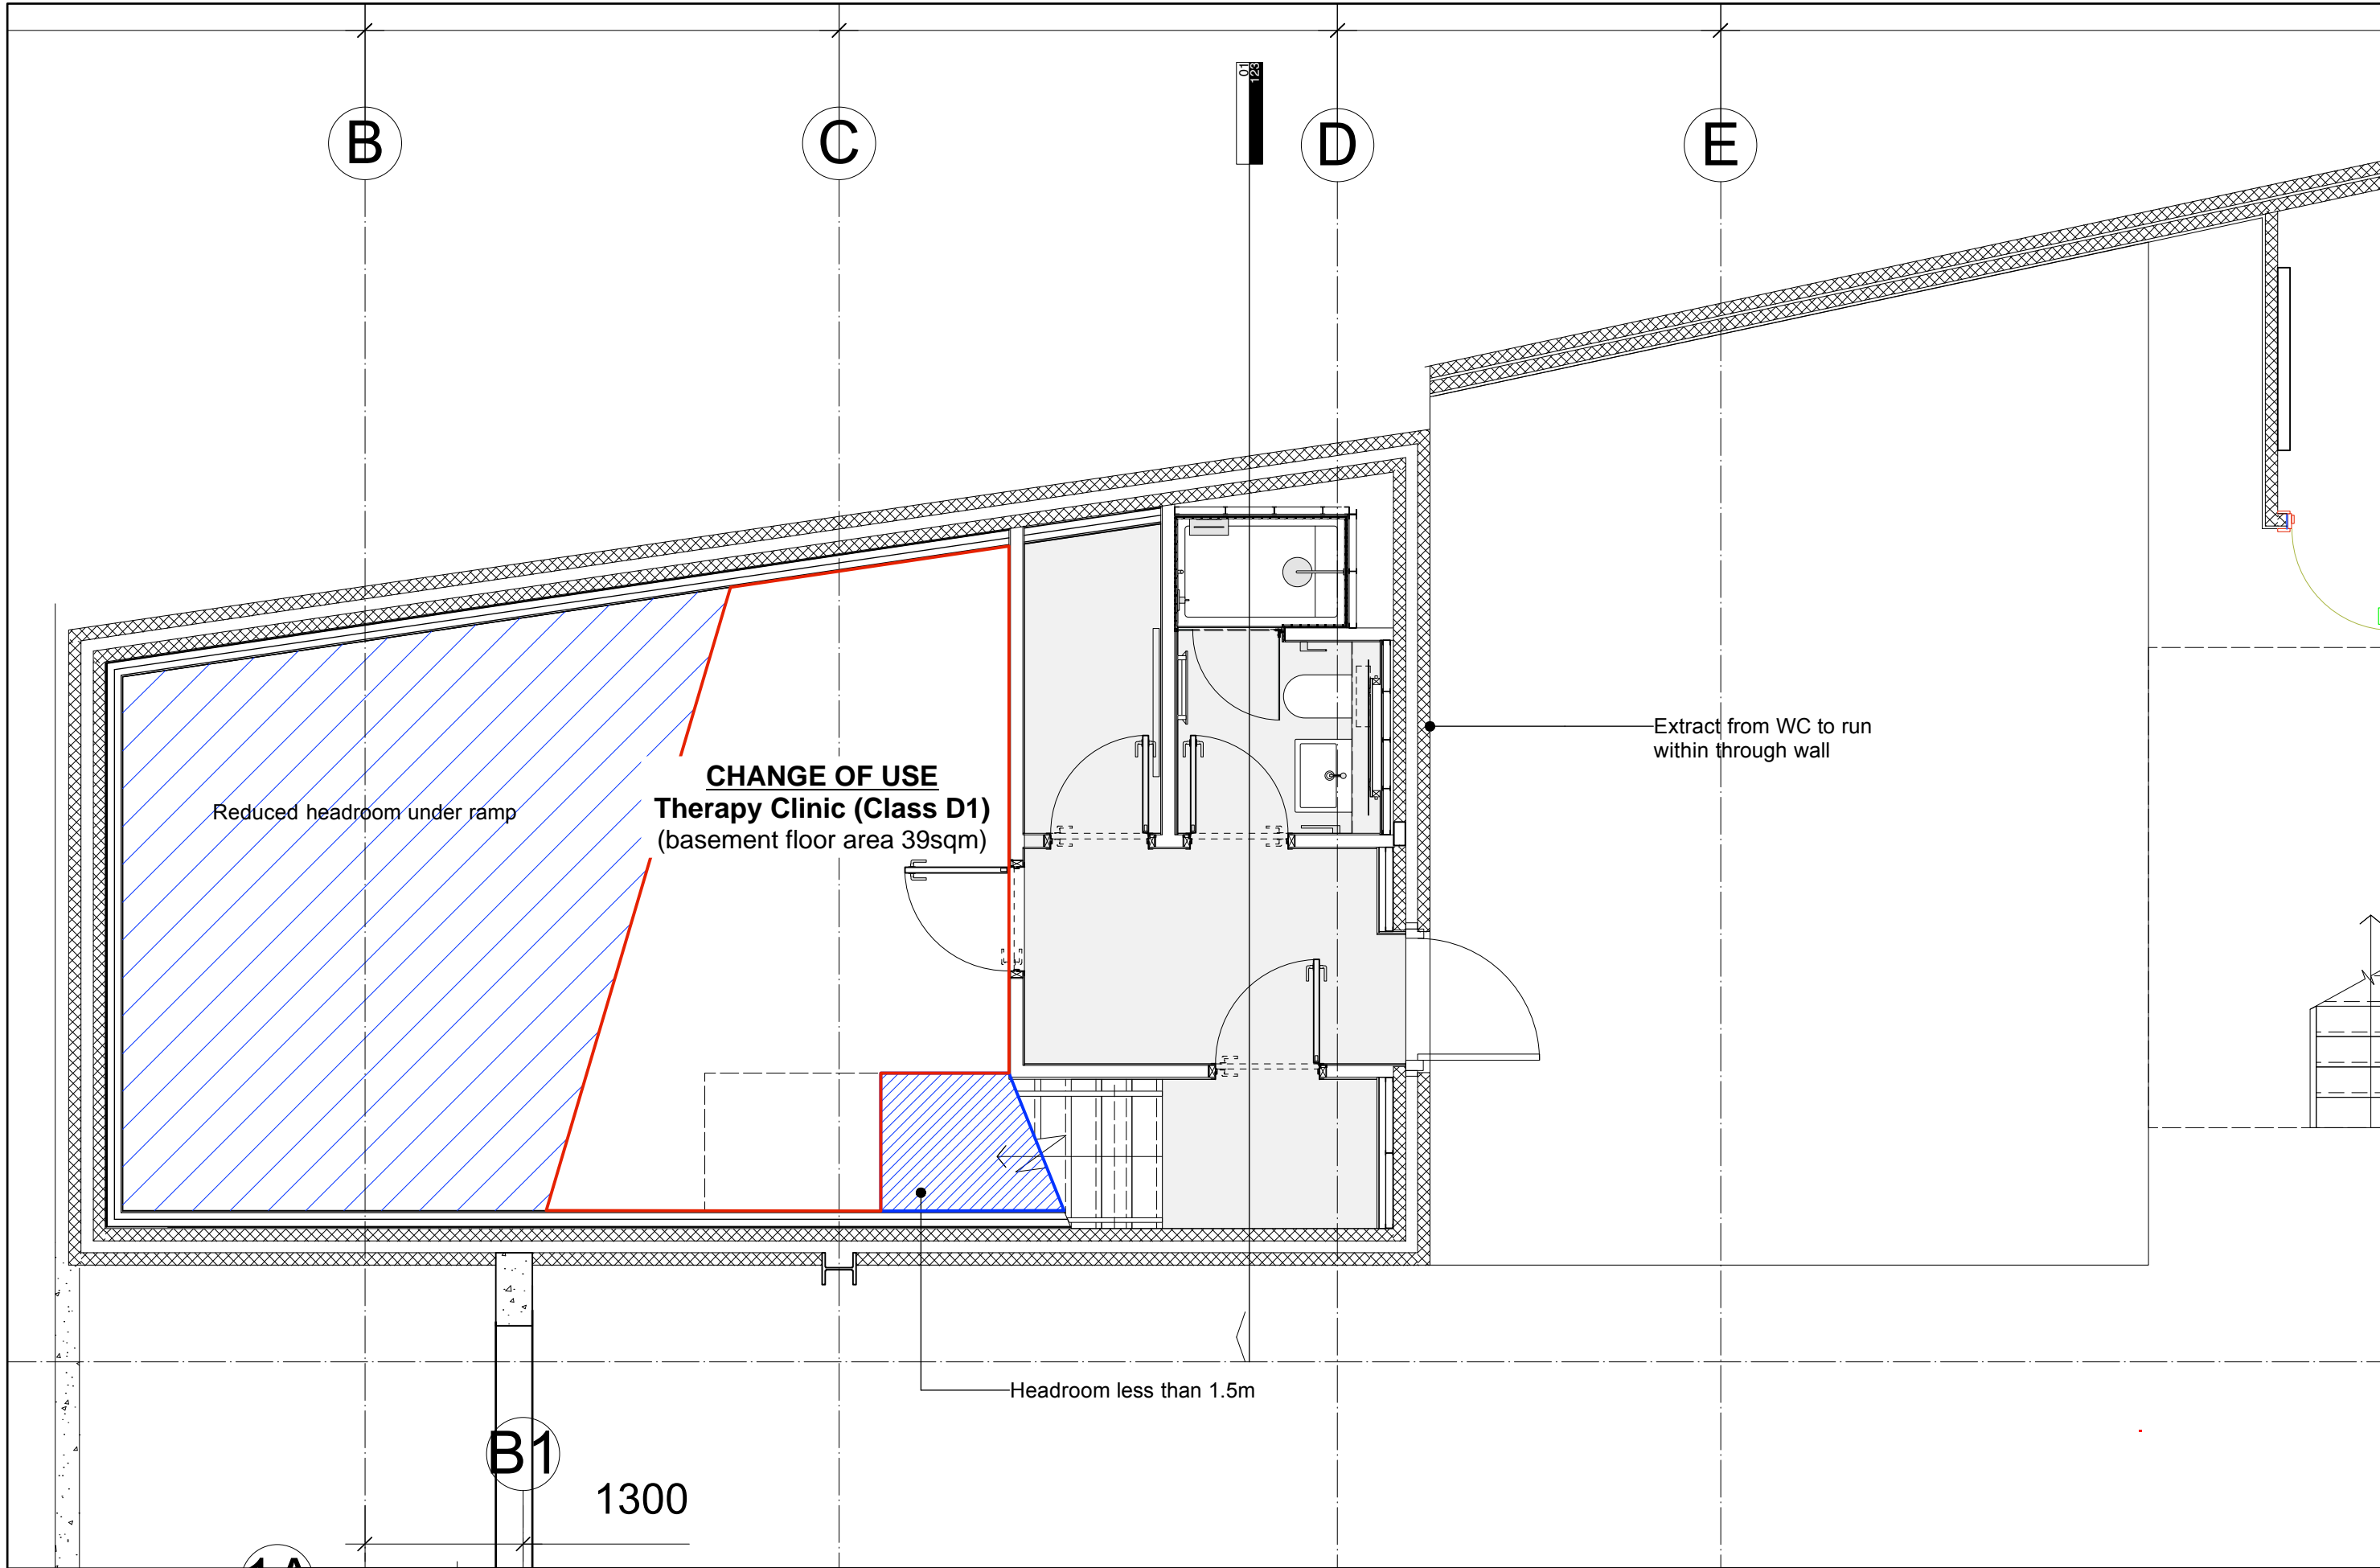

All information remains the property of the architect and may not be used for any purpose whatsoever, or reproduced through any medium without the written permission of the architect.
No responsibility is accepted for unauthorised use.

Do not scale off drawings. Work from figured dimensions only and verify on site.

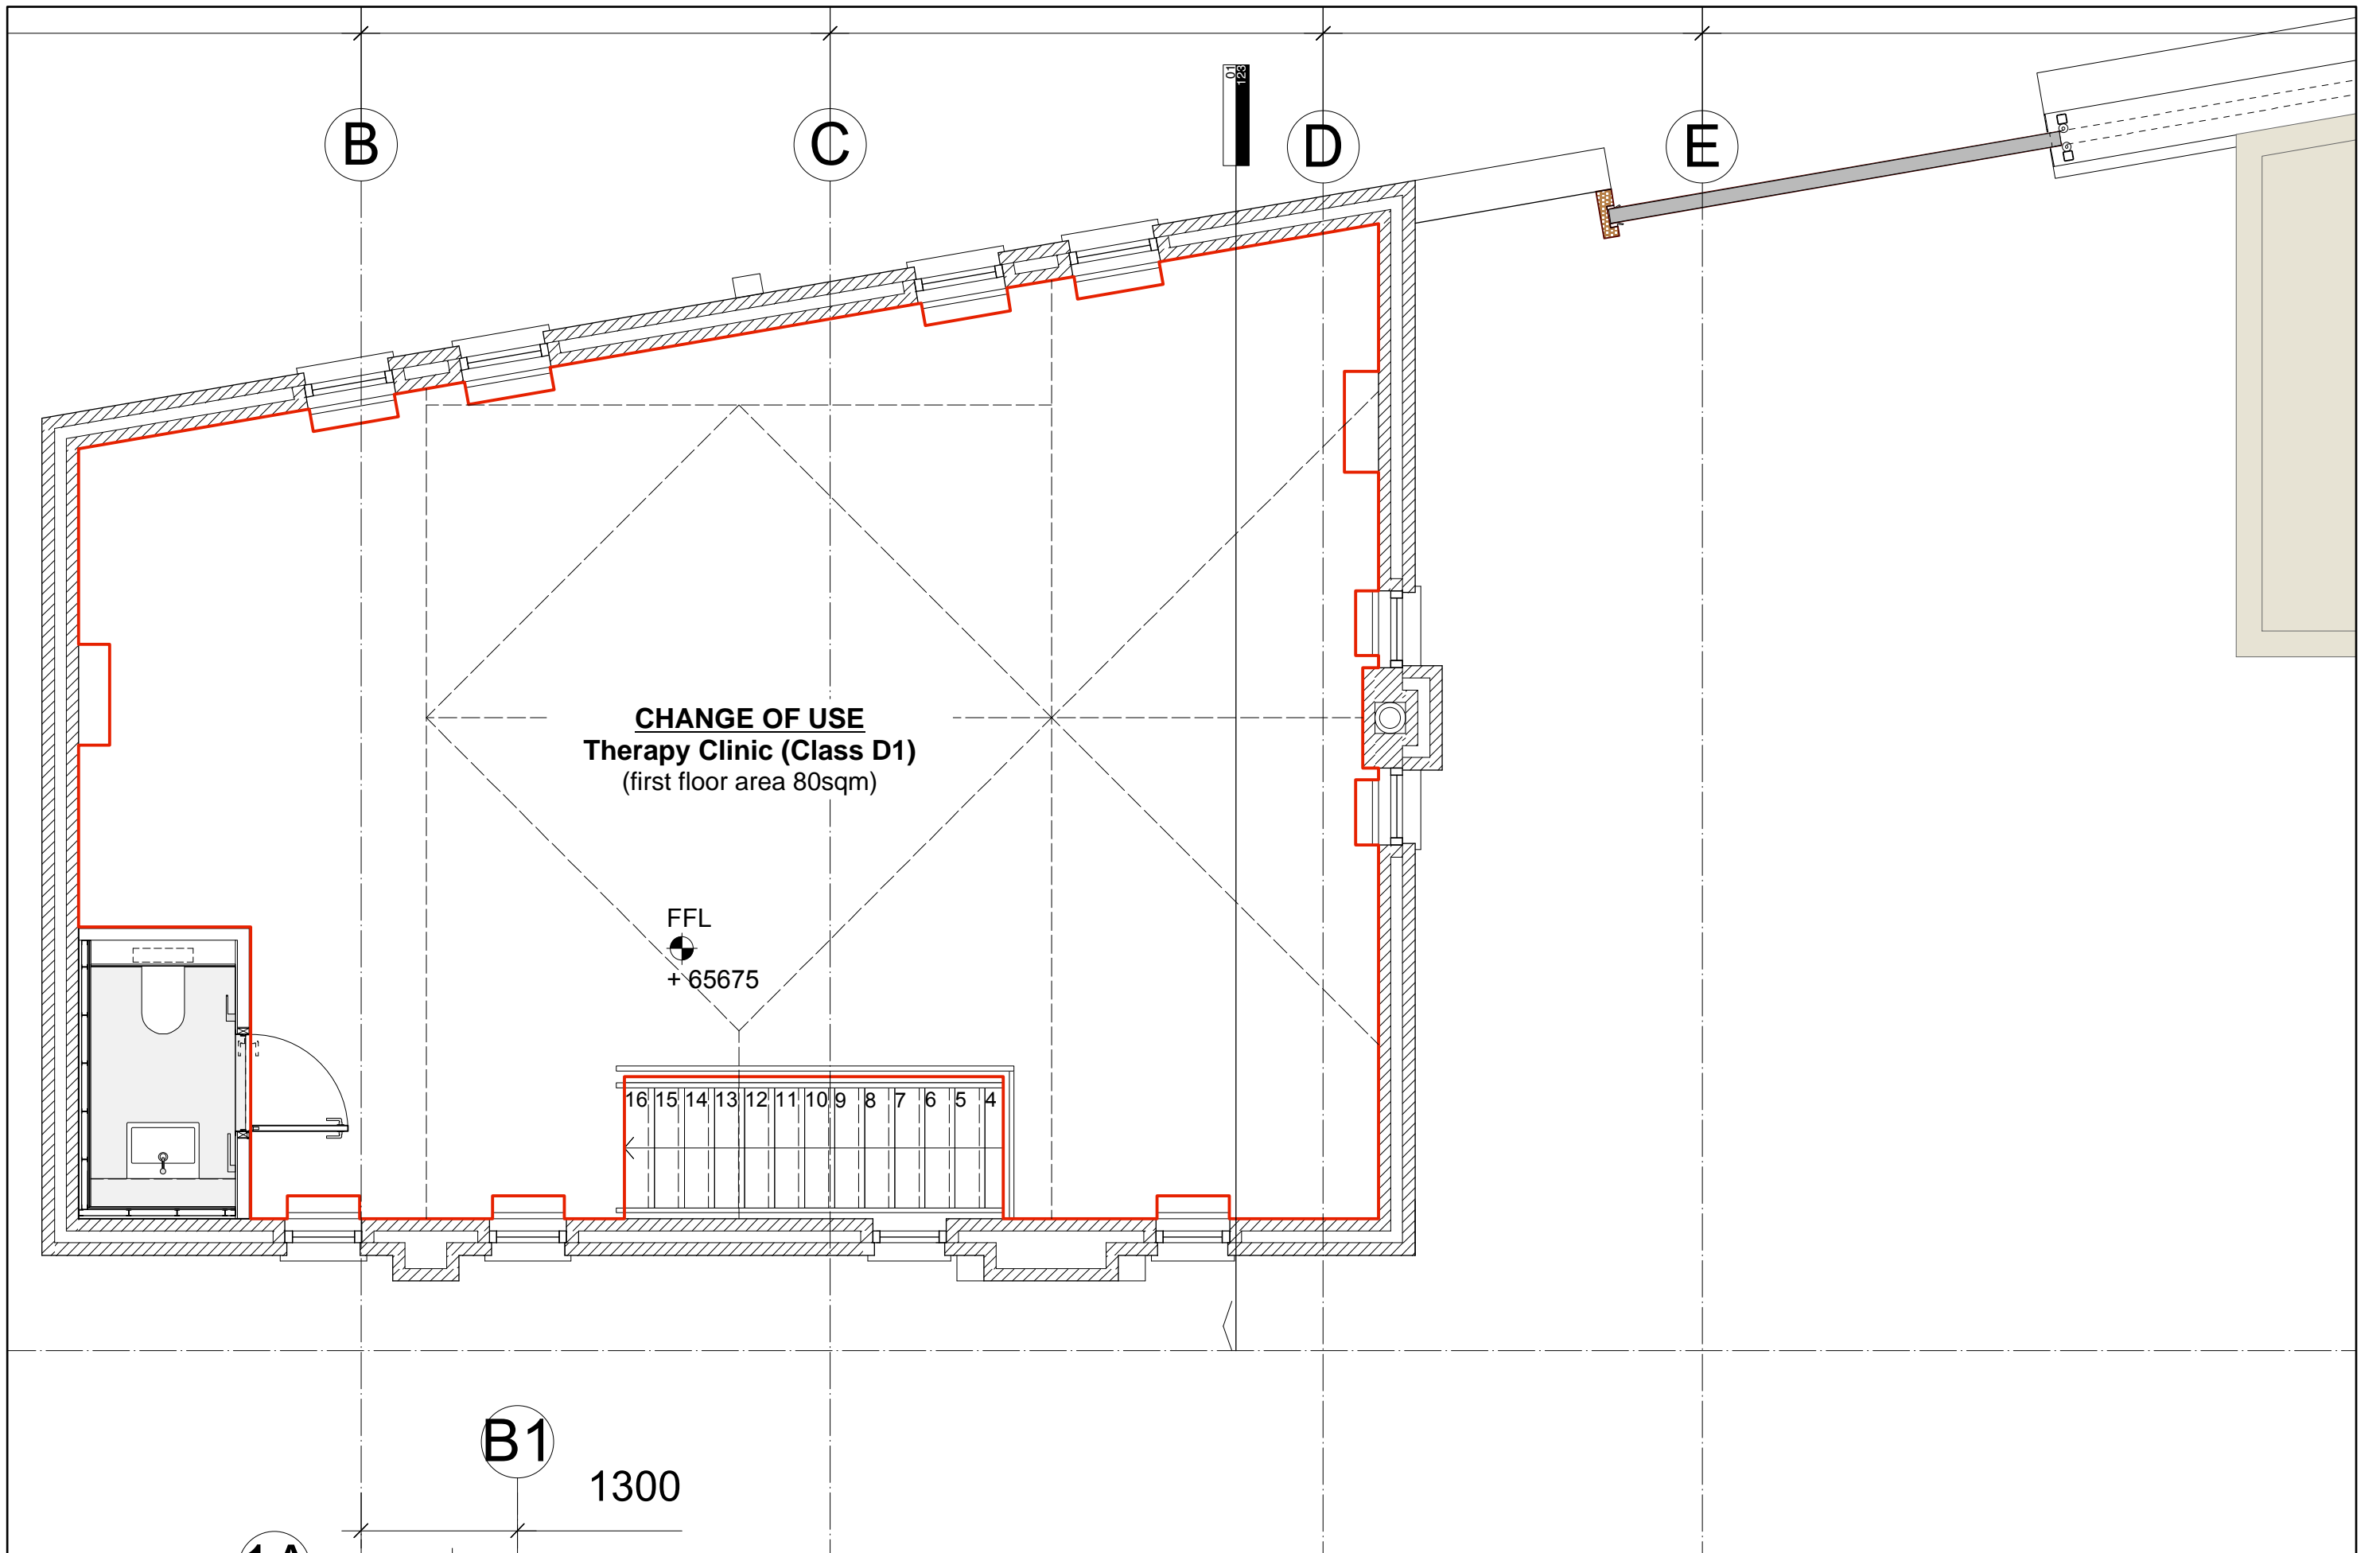

All information remains the property of the architect and may not be used for any purpose whatsoever, or reproduced through any medium without the written permission of the architect.
No responsibility is accepted for unauthorised use.

Do not scale off drawings. Work from figured dimensions only and verify on site.

The Coach House, 39 College Crescent

Drawing Pr03

Proposed First Floor Plan

1:50 @ A3