


1W-01 (BEDROOM 1) 1W-02 (STAIR LANDING) 1W-03 (BEDROOM 2)

**EXISITNG WINDOWS** 1W-01, 1W-02 & 1W-03

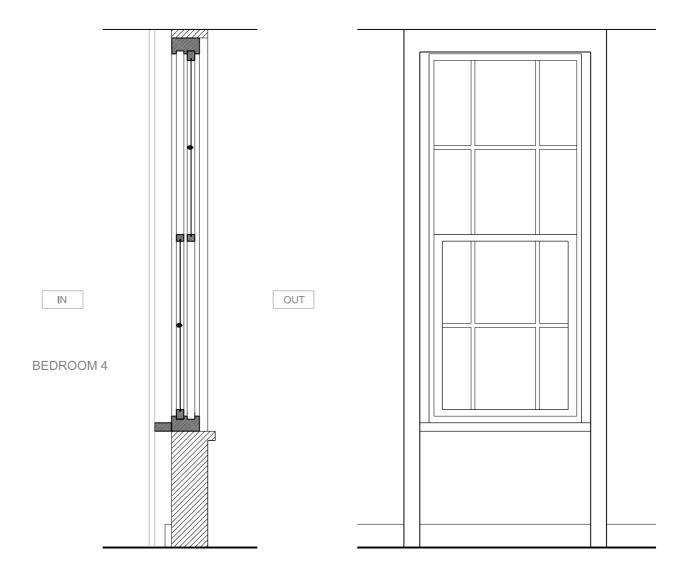

1W-04 & 05 (BEDROOM 4)

**EXISITNG GLAZED WINDOWS** 1W-04 & 05

## REVISION

15.03.2018 ISSUED FOR PRE-PLANNING APPLICATION ADVICE

08.10.2019 14.10.2019

20.12.2019

ISSUED FOR PLANNING AND LISTED BUILDING CONSENT APPLICATIONS - DRAFT ISSUED FOR PLANNING AND LISTED BUILDING CONSENT APPLICATIONS - DRAFT ISSUED FOR PLANNING AND LISTED BUILDING CONSENT APPLICATIONS

NOTES:

- THIS IS A "SCHEME LEVEL DRAWING" AND IS INTENDED TO ILLUSTRATE THE GENERAL ARRANGEMENT OF THE PROJECT PROPOSALS FOR THE PURPOSE OF PLANNING APPLICATION

- THIS DRAWING MUST NOT BE USED FOR CONSTRUCTION

- DO NOT SCALE FROM THIS DRAWING

- ALL DIMENSIONS MUST BE VERIFIED FROM SITE

CLIENT

MR RON PASCALOVICI

PROJECT

26 CHRISTCHURCH HILL LONDON NW3 1LG

TITLE EXISTING WINDOWS (1W-01, 02, 03, 04 & 05) - NO CHANGE

DWG No 1069.20.121\_C

SCALE 1:20 @ A3

## ERICA JONG ARCHITECTS

ARCHITECTURE DESIGN MANAGEMENT

48 Fairhazel Gardens London NW6 3SJ T [0]207 372 5768 E info@ericajongarchitects.com www.ericajongarchitects.com