
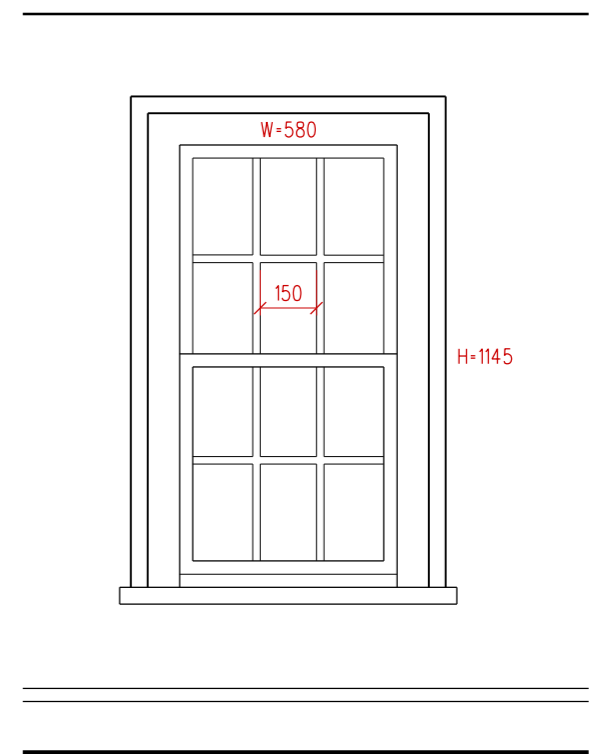


1W-06, 1W-07 & 1W-08
(BEDROOM 5)

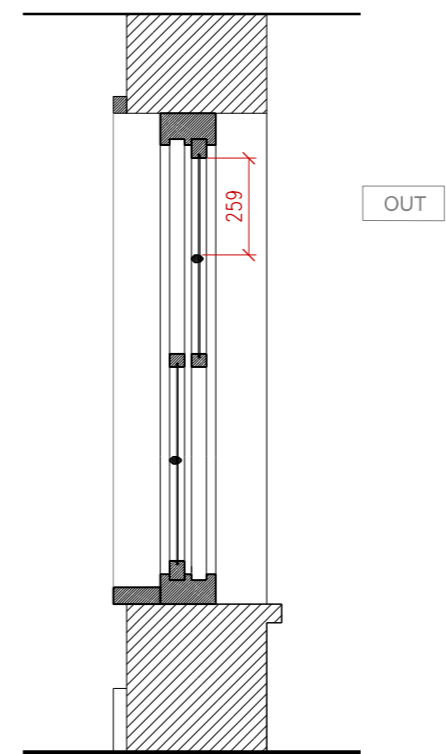


1W-09 (BEDROOM 1 ENSUITE)

1 EXISTING WINDOWS
1W-06, 1W-07 & 1W-08

2 EXISTING WINDOWS
1W-09

REVISION	DATE	DESCRIPTION
-	15.03.2018	ISSUED FOR PRE-PLANNING APPLICATION ADVICE
A	20.12.2019	ISSUED FOR PLANNING AND LISTED BUILDING CONSENT APPLICATIONS

NOTES:
 - THIS IS A "SCHEME LEVEL DRAWING" AND IS INTENDED TO ILLUSTRATE THE GENERAL ARRANGEMENT OF THE PROJECT PROPOSALS FOR THE PURPOSE OF PLANNING APPLICATION
 - THIS DRAWING MUST NOT BE USED FOR CONSTRUCTION
 - DO NOT SCALE FROM THIS DRAWING
 - ALL DIMENSIONS MUST BE VERIFIED FROM SITE

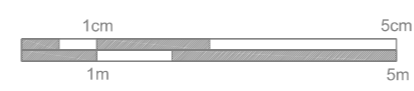

CLIENT MR RON PASCALOVICI
 PROJECT 26 CHRISTCHURCH HILL LONDON NW3 1LG
 TITLE EXISTING WINDOWS (1W-06 TO 09) - NO CHANGE
 DWG No 1069.20.122_A

SCALE 1:20 @ A3

ERICA JONG ARCHITECTS
 ARCHITECTURE DESIGN MANAGEMENT

48 Fairhazel Gardens London NW6 3SJ
 T [0]207 372 5768
 E info@ericajongarchitects.com
 www.ericajongarchitects.com