
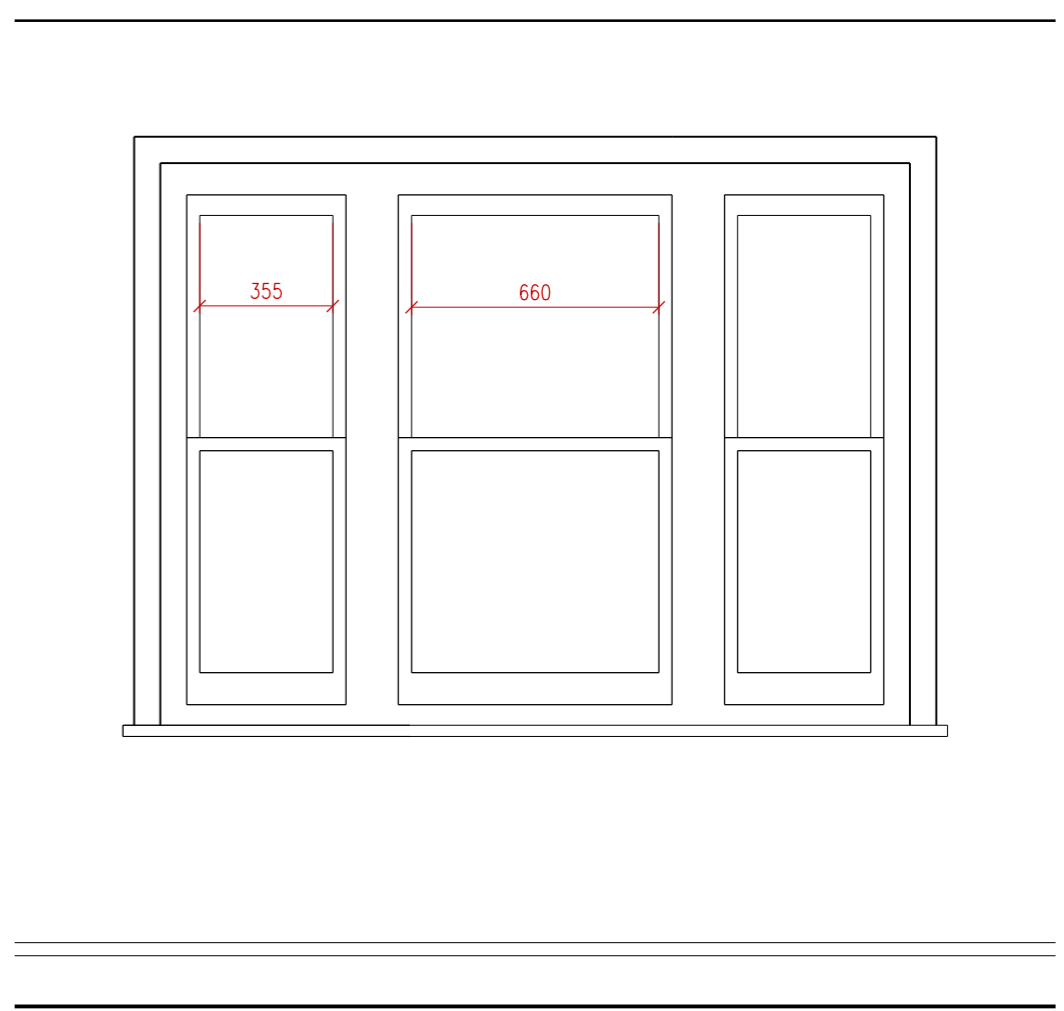


GW-08

1 EXISTING WINDOW TO KITCHEN
GW-08

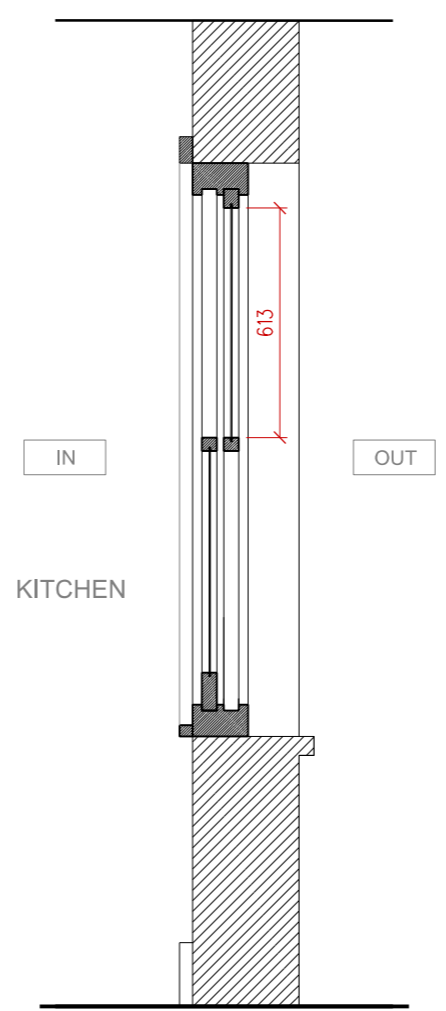

GW-09 (KITCHEN)

1 EXISTING WINDOW
GW-09

REVISION	DATE	DESCRIPTION
-	15.03.2018	ISSUED FOR PRE-PLANNING APPLICATION ADVICE
A	20.12.2019	ISSUED FOR PLANNING AND LISTED BUILDING CONSENT APPLICATIONS

NOTES:
 - THIS IS A "SCHEME LEVEL DRAWING" AND IS INTENDED TO ILLUSTRATE THE GENERAL ARRANGEMENT OF THE PROJECT PROPOSALS FOR THE PURPOSE OF PLANNING APPLICATION
 - THIS DRAWING MUST NOT BE USED FOR CONSTRUCTION
 - DO NOT SCALE FROM THIS DRAWING
 - ALL DIMENSIONS MUST BE VERIFIED FROM SITE



CLIENT
MR RON PASCALOVICI

PROJECT
26 CHRISTCHURCH HILL
LONDON NW3 1LG

TITLE
EXISTING WINDOWS (GW-08 & 09)
- NO CHANGE

DWG No
1069.20.126_A

SCALE 1:20 @ A3

ERICA JONG ARCHITECTS
 ARCHITECTURE DESIGN MANAGEMENT

48 Fairhazel Gardens London NW6 3SJ
 T [0]207 372 5768
 E info@ericajongarchitects.com
 www.ericajongarchitects.com