



2 PROPOSED WINDOW PLAN - TYPICAL

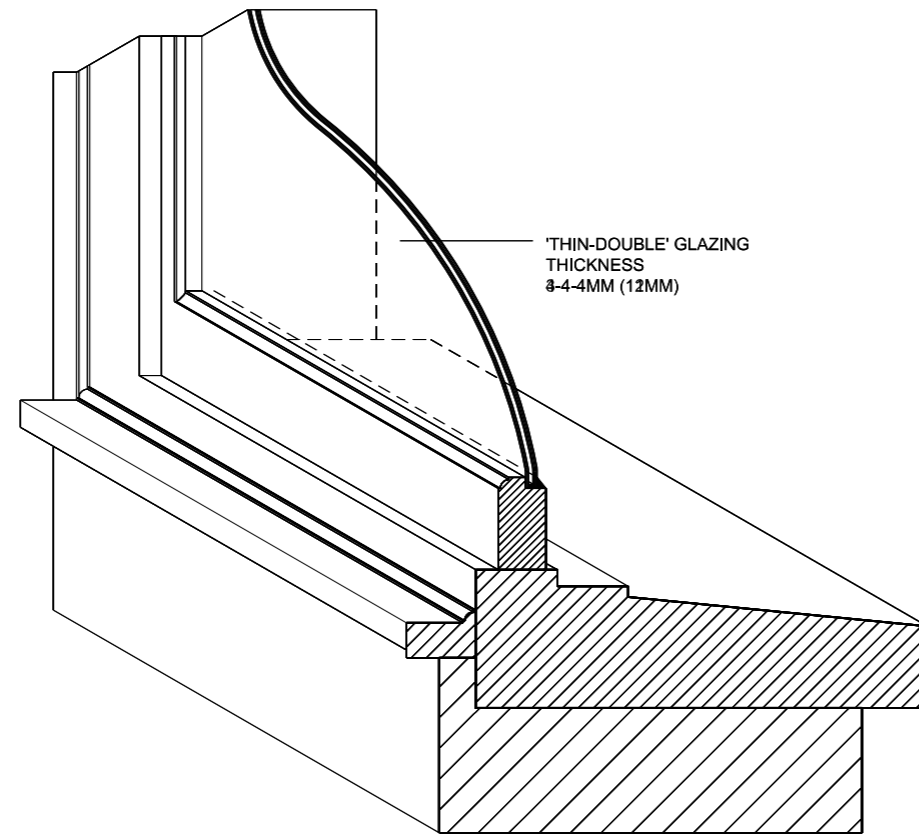

1 PROPOSED THIN-DOUBLED GLAZING ISOMETRIC VIEW (NTS)

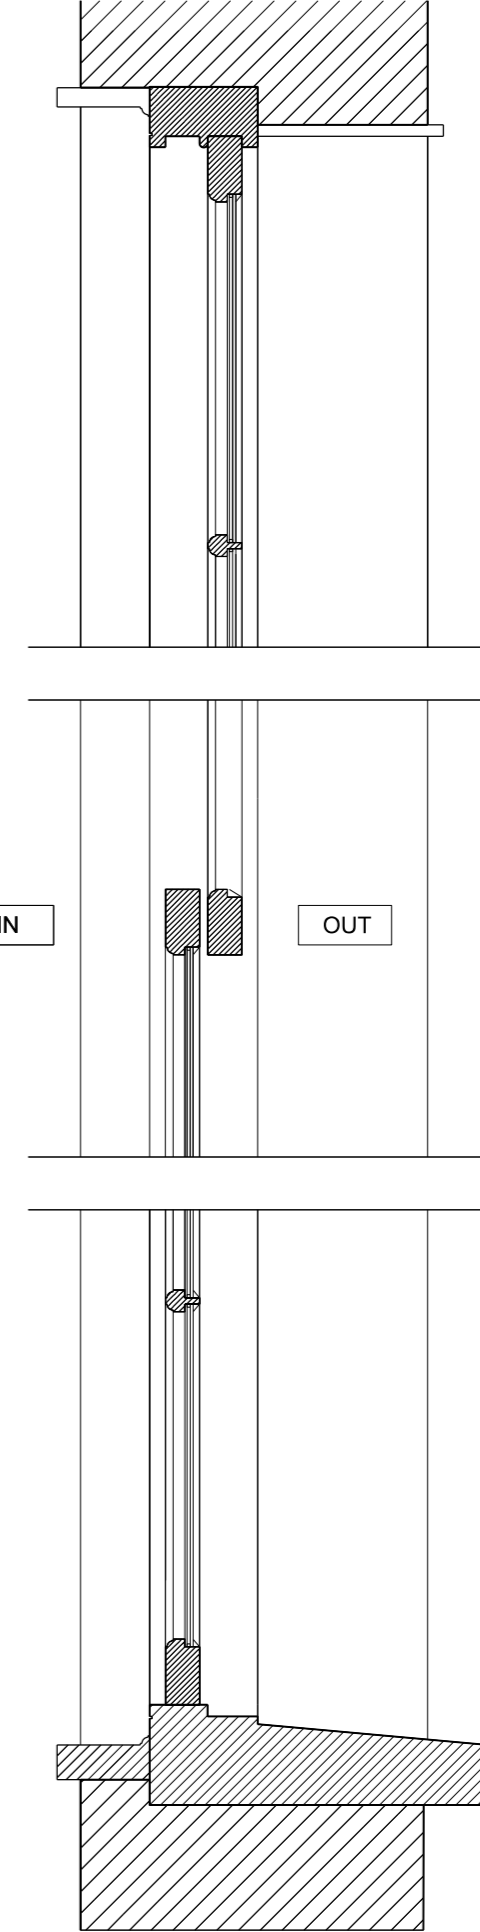

5 HEAD & MULLION SECTION (TYP)

4 MEETING STILE SECTION (TYP)

3 SILL SECTION (TYP)

NOTES:
 - THIS IS A SCHEME DRAWING AND IS INTENDED TO ILLUSTRATE THE GENERAL ARRANGEMENT OF THE PROJECT PROPOSALS FOR THE PURPOSE OF PLANNING APPLICATION
 - THIS DRAWING MUST NOT BE USED FOR CONSTRUCTION
 - DO NOT SCALE FROM THIS DRAWING
 - ALL DIMENSIONS MUST BE VERIFIED ON SITE

CLIENT	MR RON PASCALOVICI
PROJECT	26 CHRISTCHURCH HILL LONDON NW3 1LG
TITLE	PROPOSED RE-GLAZING WINDOW/DOOR DETAILS 'THIN-DOUBLE' GLAZING AND ISOMETRIC VIEW (TYPICAL)
DWG No	1069.20.129_A
SCALE	1:10 @ A3

ERICA JONG ARCHITECTS
 ARCHITECTURE DESIGN MANAGEMENT

48 Fairhazel Gardens London NW6 3SJ
 T [0]207 372 5768
 E info@ericajongarchitects.com
 www.ericajongarchitects.com

REVISION	DATE	DESCRIPTION
-	15.03.2018	ISSUED FOR PRE-PLANNING APPLICATION ADVICE
A	20.12.2019	ISSUED FOR PLANNING AND LISTED BUILDING CONSENT APPLICATIONS