

LEGEND

- ① CLOSE-BOARDED TIMBER FENCE WITH TRELIS OVER
- ② CLOSE-BOARDED TIMBER MAIN GATE AND SIDE GATE
- ③ LETTER SLOT
- ④ CONCRETE BASE
- ⑤ METAL FENCE POST
- ⑥ TIMBER BOARDS
- ⑦ STUMP OF SWEET CHESTNUT TREE ENCROACHES ONTO PEDESTRIAN PAVEMENT (SEE PHOTO 1)


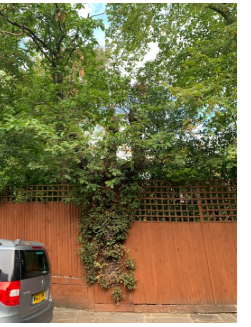


PHOTO 1
EXISTING SWEET CHESTNUT TREE

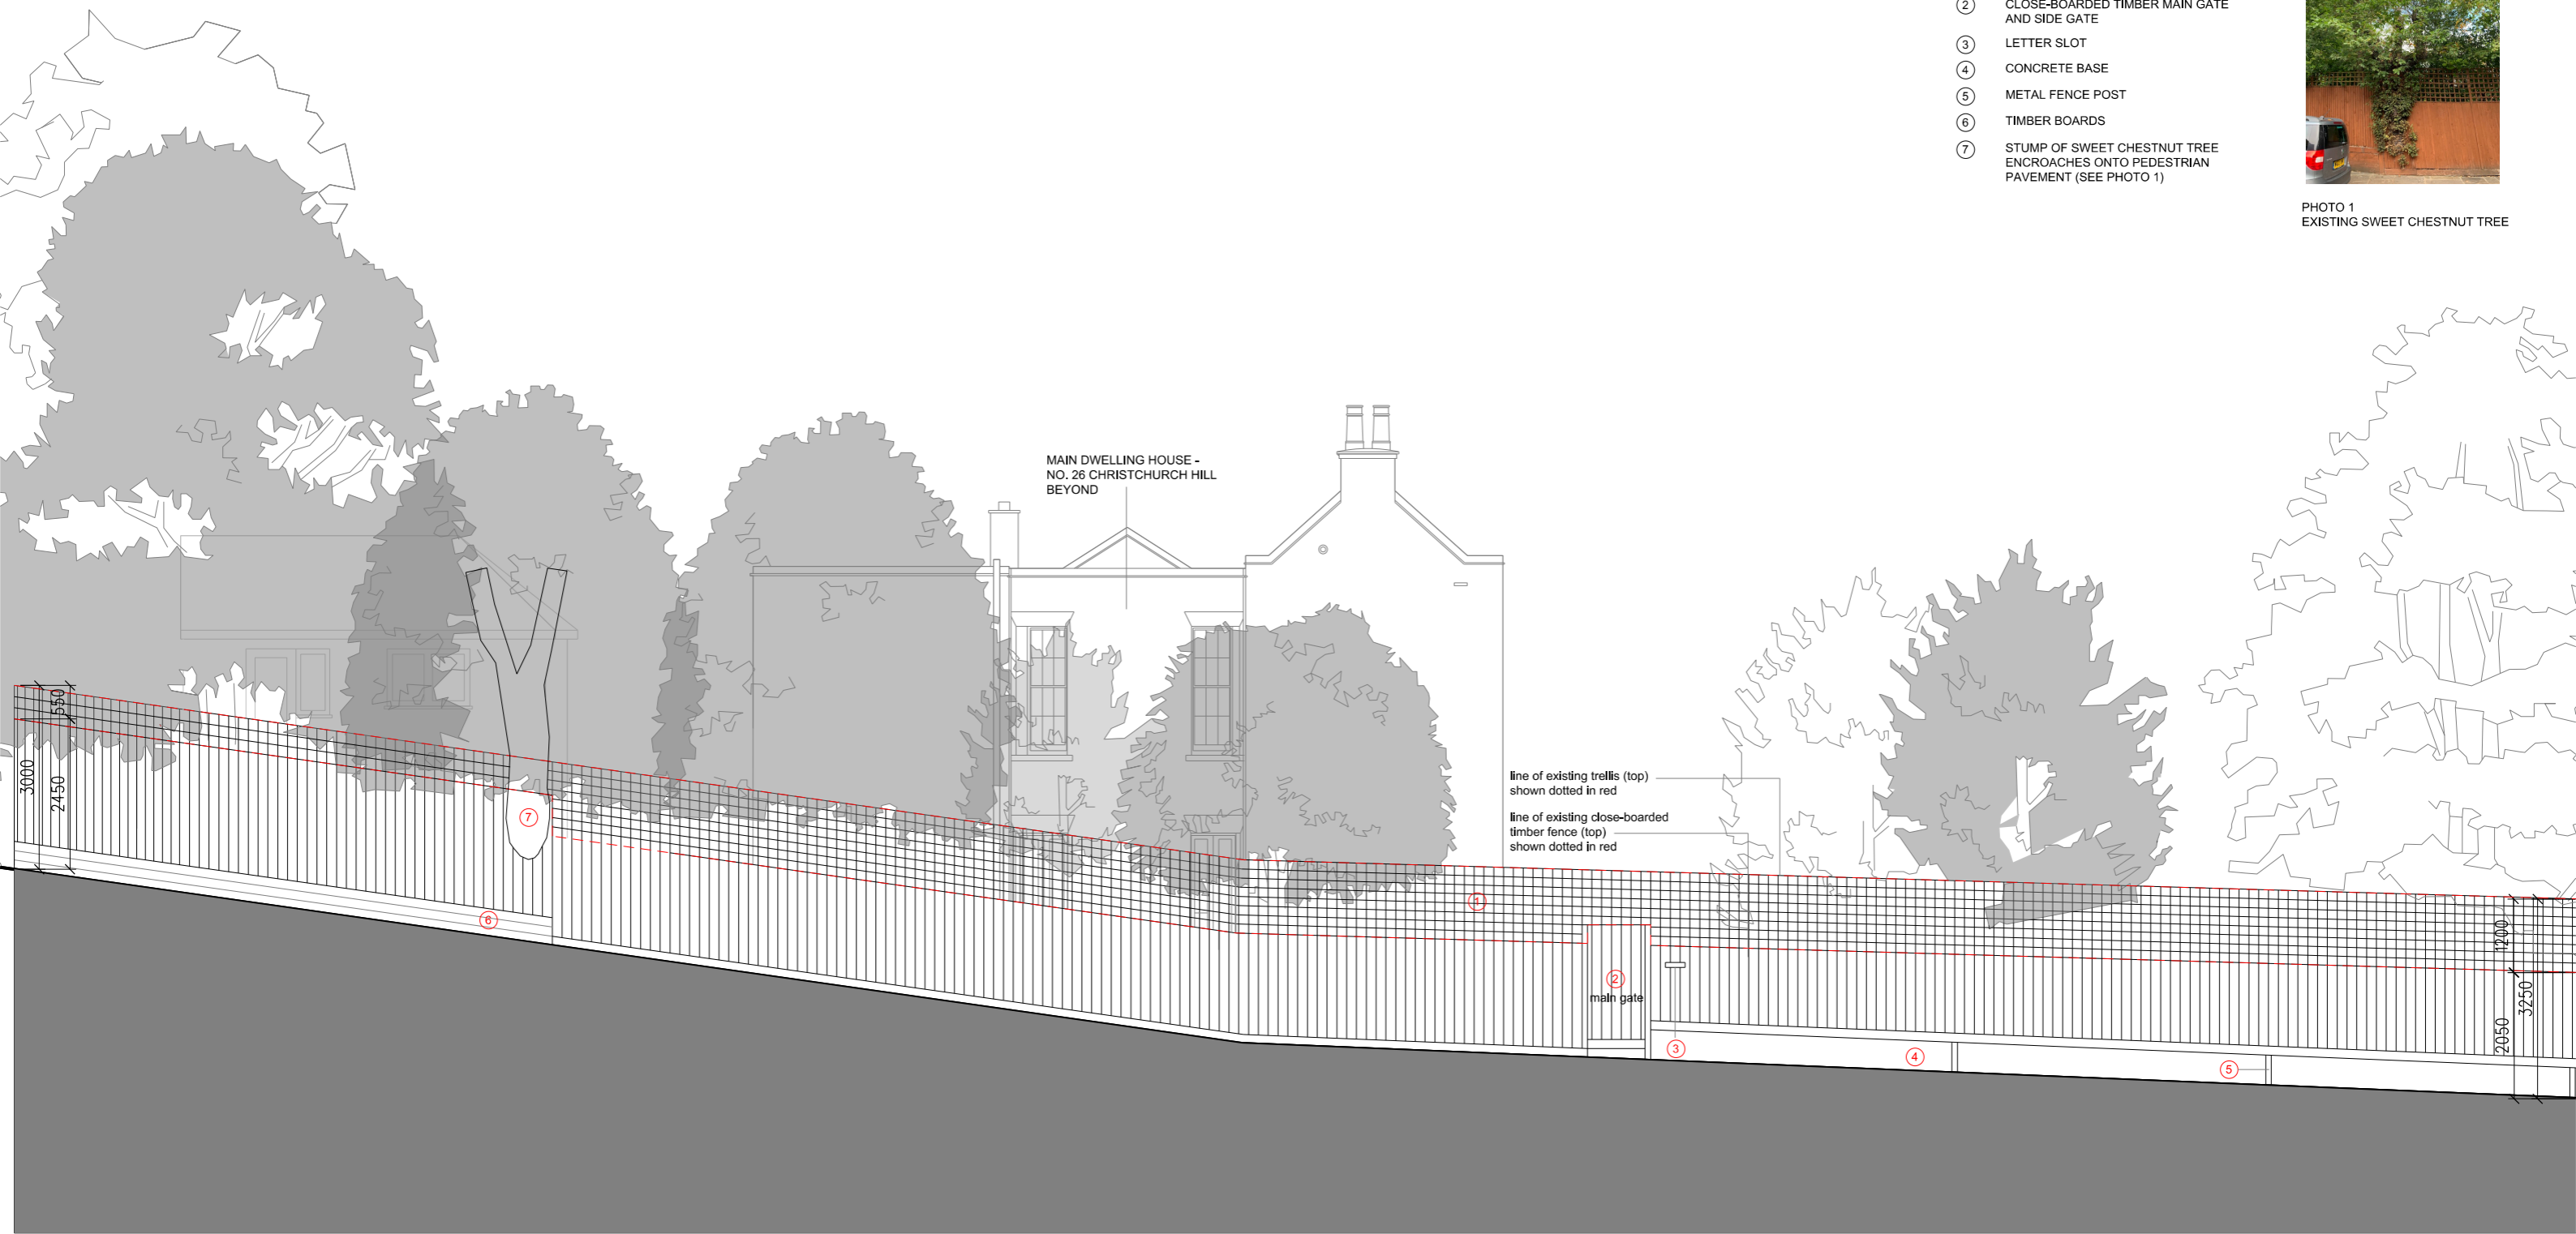

CHRISTCHURCH HILL

1 EXISTING SIDE BOUNDARY FENCE - TIMBER CLOSEBOARDS
FRONTING CHRISTCHURCH HILL

REVISION		
-	23.09.2019	ISSUED FOR PLANNING AND LISTED BUILDING CONSENT APPLICATIONS - DRAFT
A	08.10.2019	ISSUED FOR PLANNING AND LISTED BUILDING CONSENT APPLICATIONS - DRAFT FOR COMMENT
B	20.12.2019	ISSUED FOR PLANNING AND LISTED BUILDING CONSENT APPLICATIONS - DIMENSIONS AND ANNOTATIONS ADDED

NOTES:
- THIS IS A "SCHEME LEVEL DRAWING" AND IS INTENDED TO ILLUSTRATE THE GENERAL ARRANGEMENT OF THE PROJECT PROPOSALS FOR THE PURPOSE OF PLANNING APPLICATION
- THIS DRAWING MUST NOT BE USED FOR CONSTRUCTION
- DO NOT SCALE FROM THIS DRAWING
- ALL DIMENSIONS MUST BE VERIFIED FROM SITE



CLIENT
MR RON PASCALOVICI

PROJECT
26 CHRISTCHURCH HILL
LONDON NW3 1LG

TITLE
EXISTING SIDE BOUNDARY FENCE
(TIMBER CLOSEBOARDS)
- FRONTING CHRISTCHURCH HILL

DWG No
1069.20.132_B

1:50 @ A1
SCALE 1:100 @ A3

ERICA JONG ARCHITECTS
ARCHITECTURE DESIGN MANAGEMENT

48 Fairhazel Gardens London NW6 3SJ
T [0]207 372 5768
E info@ericajongarchitects.com
www.ericajongarchitects.com