



To scale for town planning purposes.  
Not for construction.

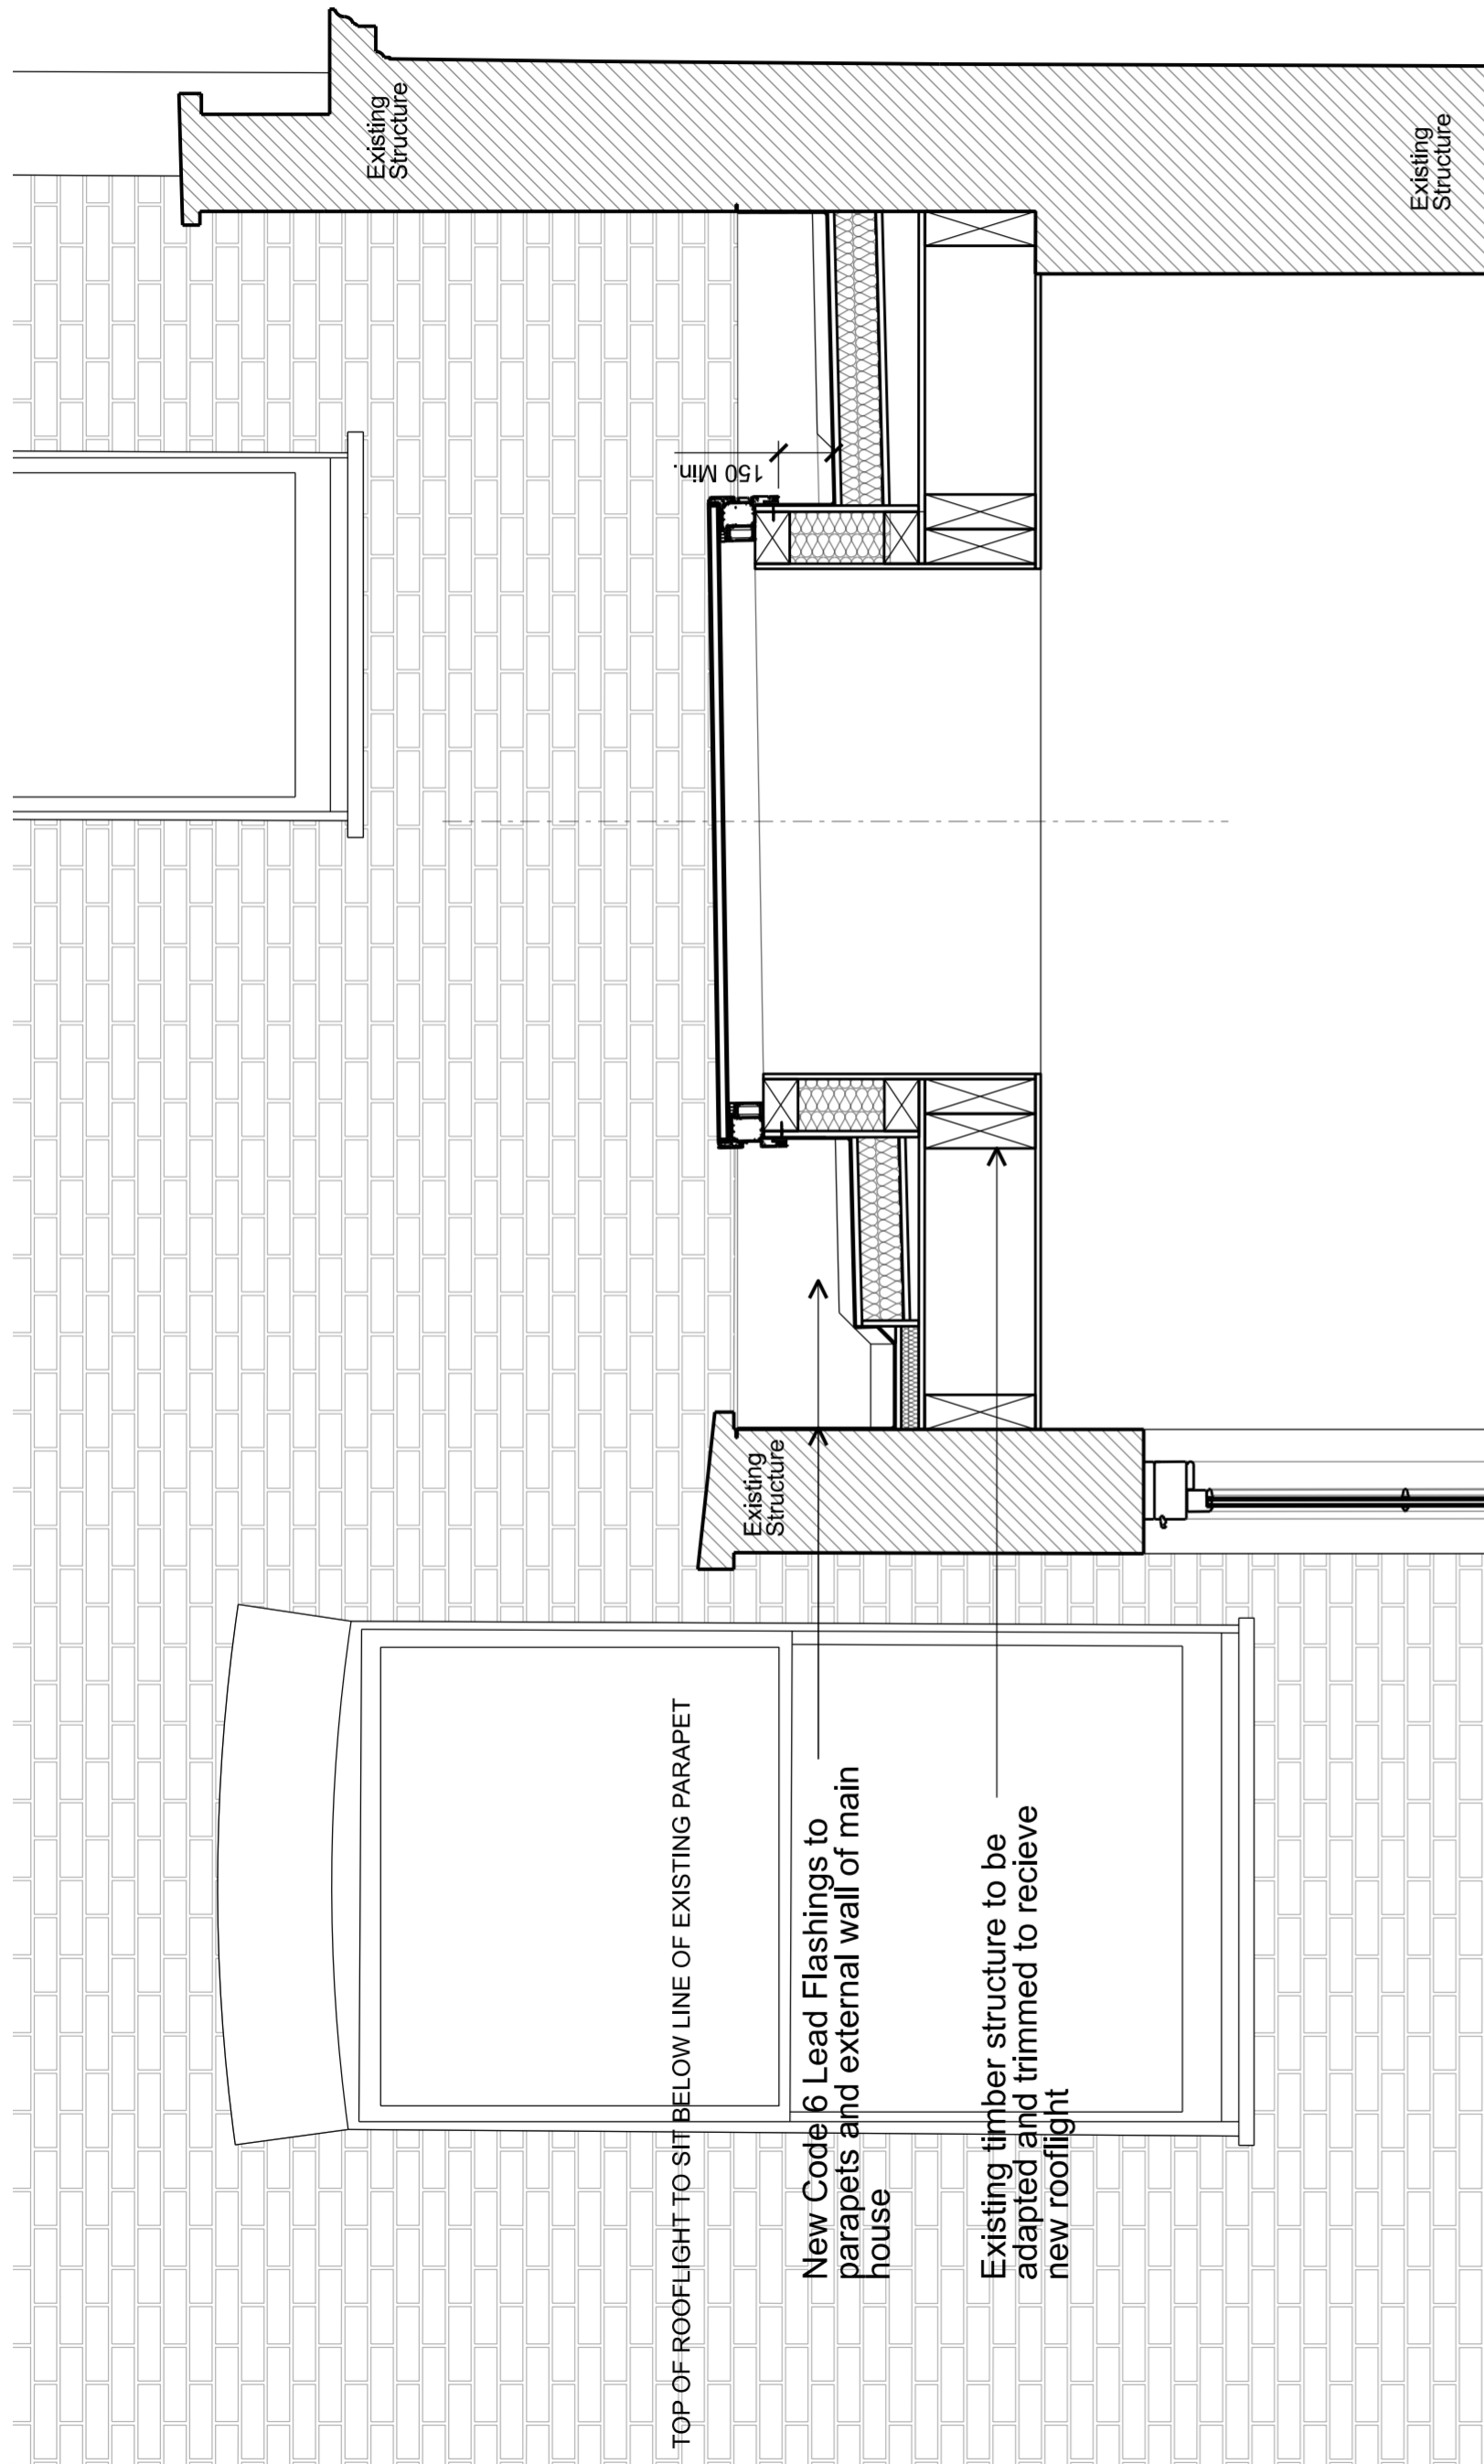

SECTION AA

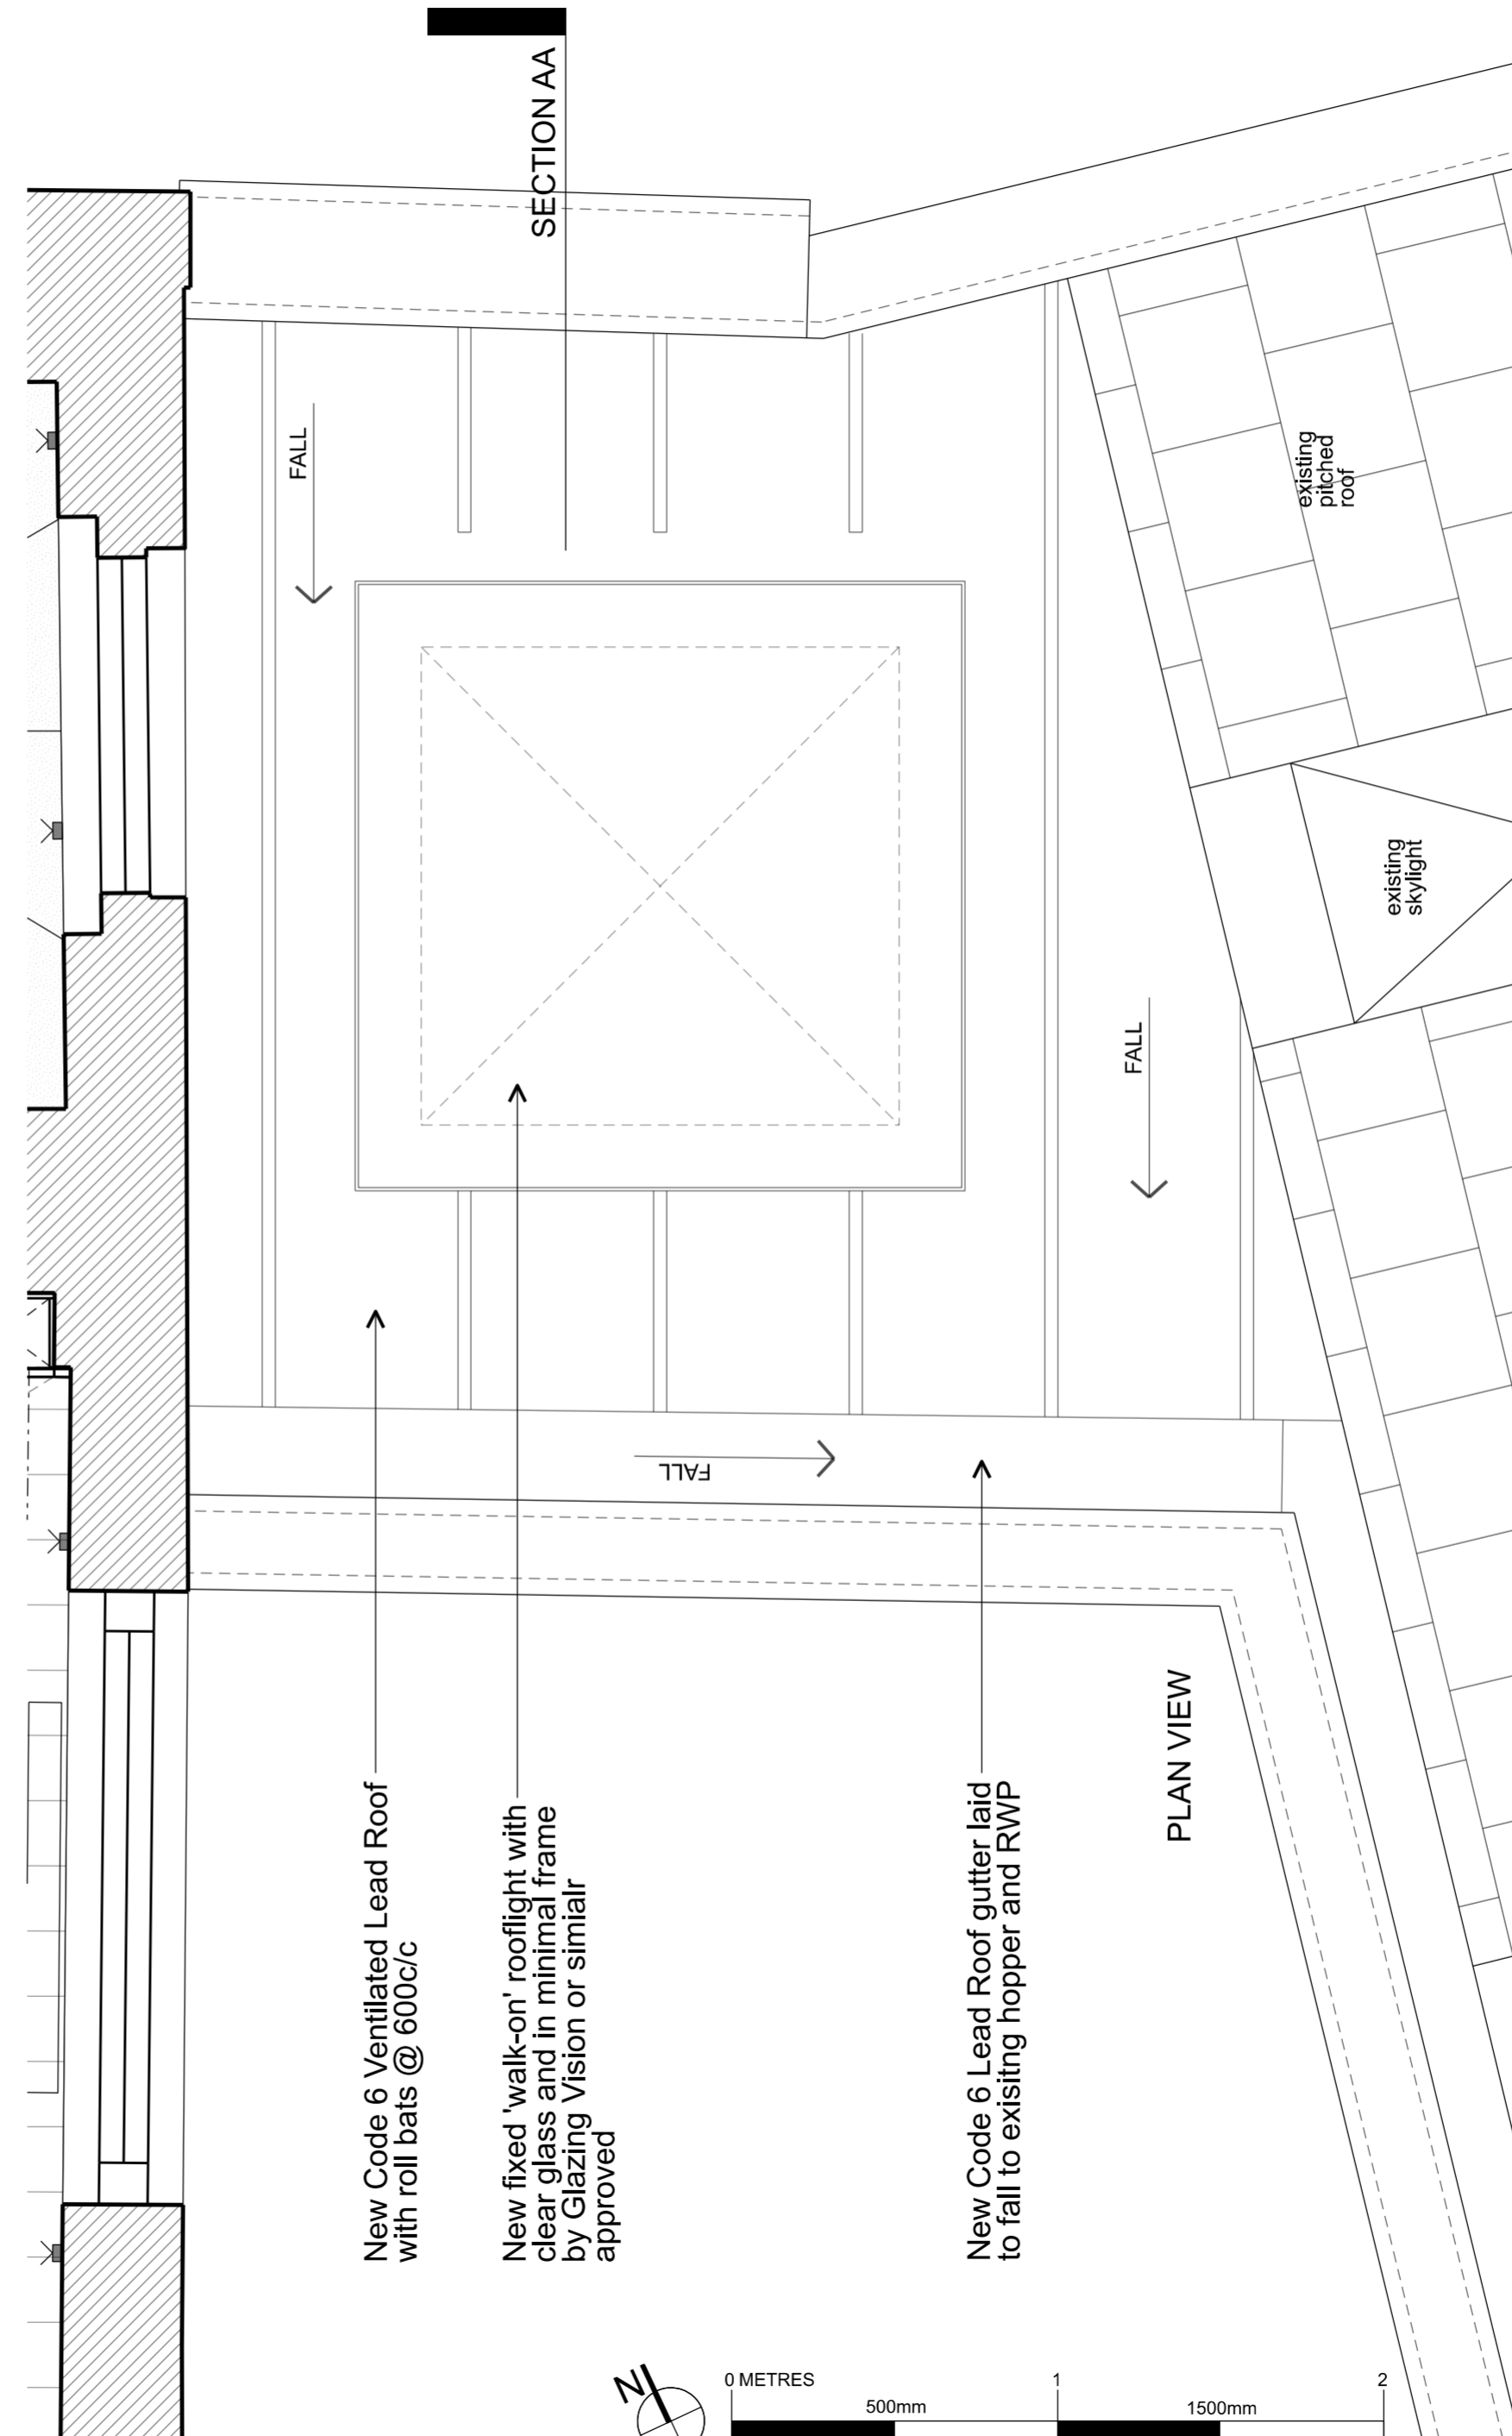

PLAN VIEW

A	Planning Application & LBC	11/12/19
Rev	Amendment	Date
Key Plan		

**FOR PLANNING**

Client  
Jose & Daniela Neves

Project  
40 Chester Terrace  
London  
NW1 4ND

Title  
Proposed New Rooflight &  
new lead roofing to  
existing flat roof

Drawn By	Checked By	Scale	Date
		1:20 @ A2	Dec 19

Drawing No	Revision
1154/A/20/034	A

GROVES NATCHEVA ARCHITECTS

T: +44 (0)20 7937 7772  
E: info@grovesnatcheva.com  
W: www.grovesnatcheva.com

6 Kensington Court Mews London UK W8 5DR