

5d ARCHITECTS
 764 FINCHLEY ROAD
 TEMPLE LOK FORTUNE
 NW11 1JH
 TELEPHONE: 020 9458 4360
 FAX NUMBER: 020 8458 4322
 MOBILE NUMBER: 07721 598207
 E-mail: geoff@5darchitects.org.uk

PROJECT
**20 WELL ROAD, HAMPSTEAD,
 LONDON, NW3**


DRAWING TITLE
**PROPOSED SECTION C-C
 showing garden light well detail**

SCALE 1:50 @ A2 DATE **March 2019**

DRAWING NUMBER
06.953.26


PREVIOUSLY APPROVED DRAWING

Approved under Planning Application - 2017/1426/P
 Decision Granted 13-06-2017

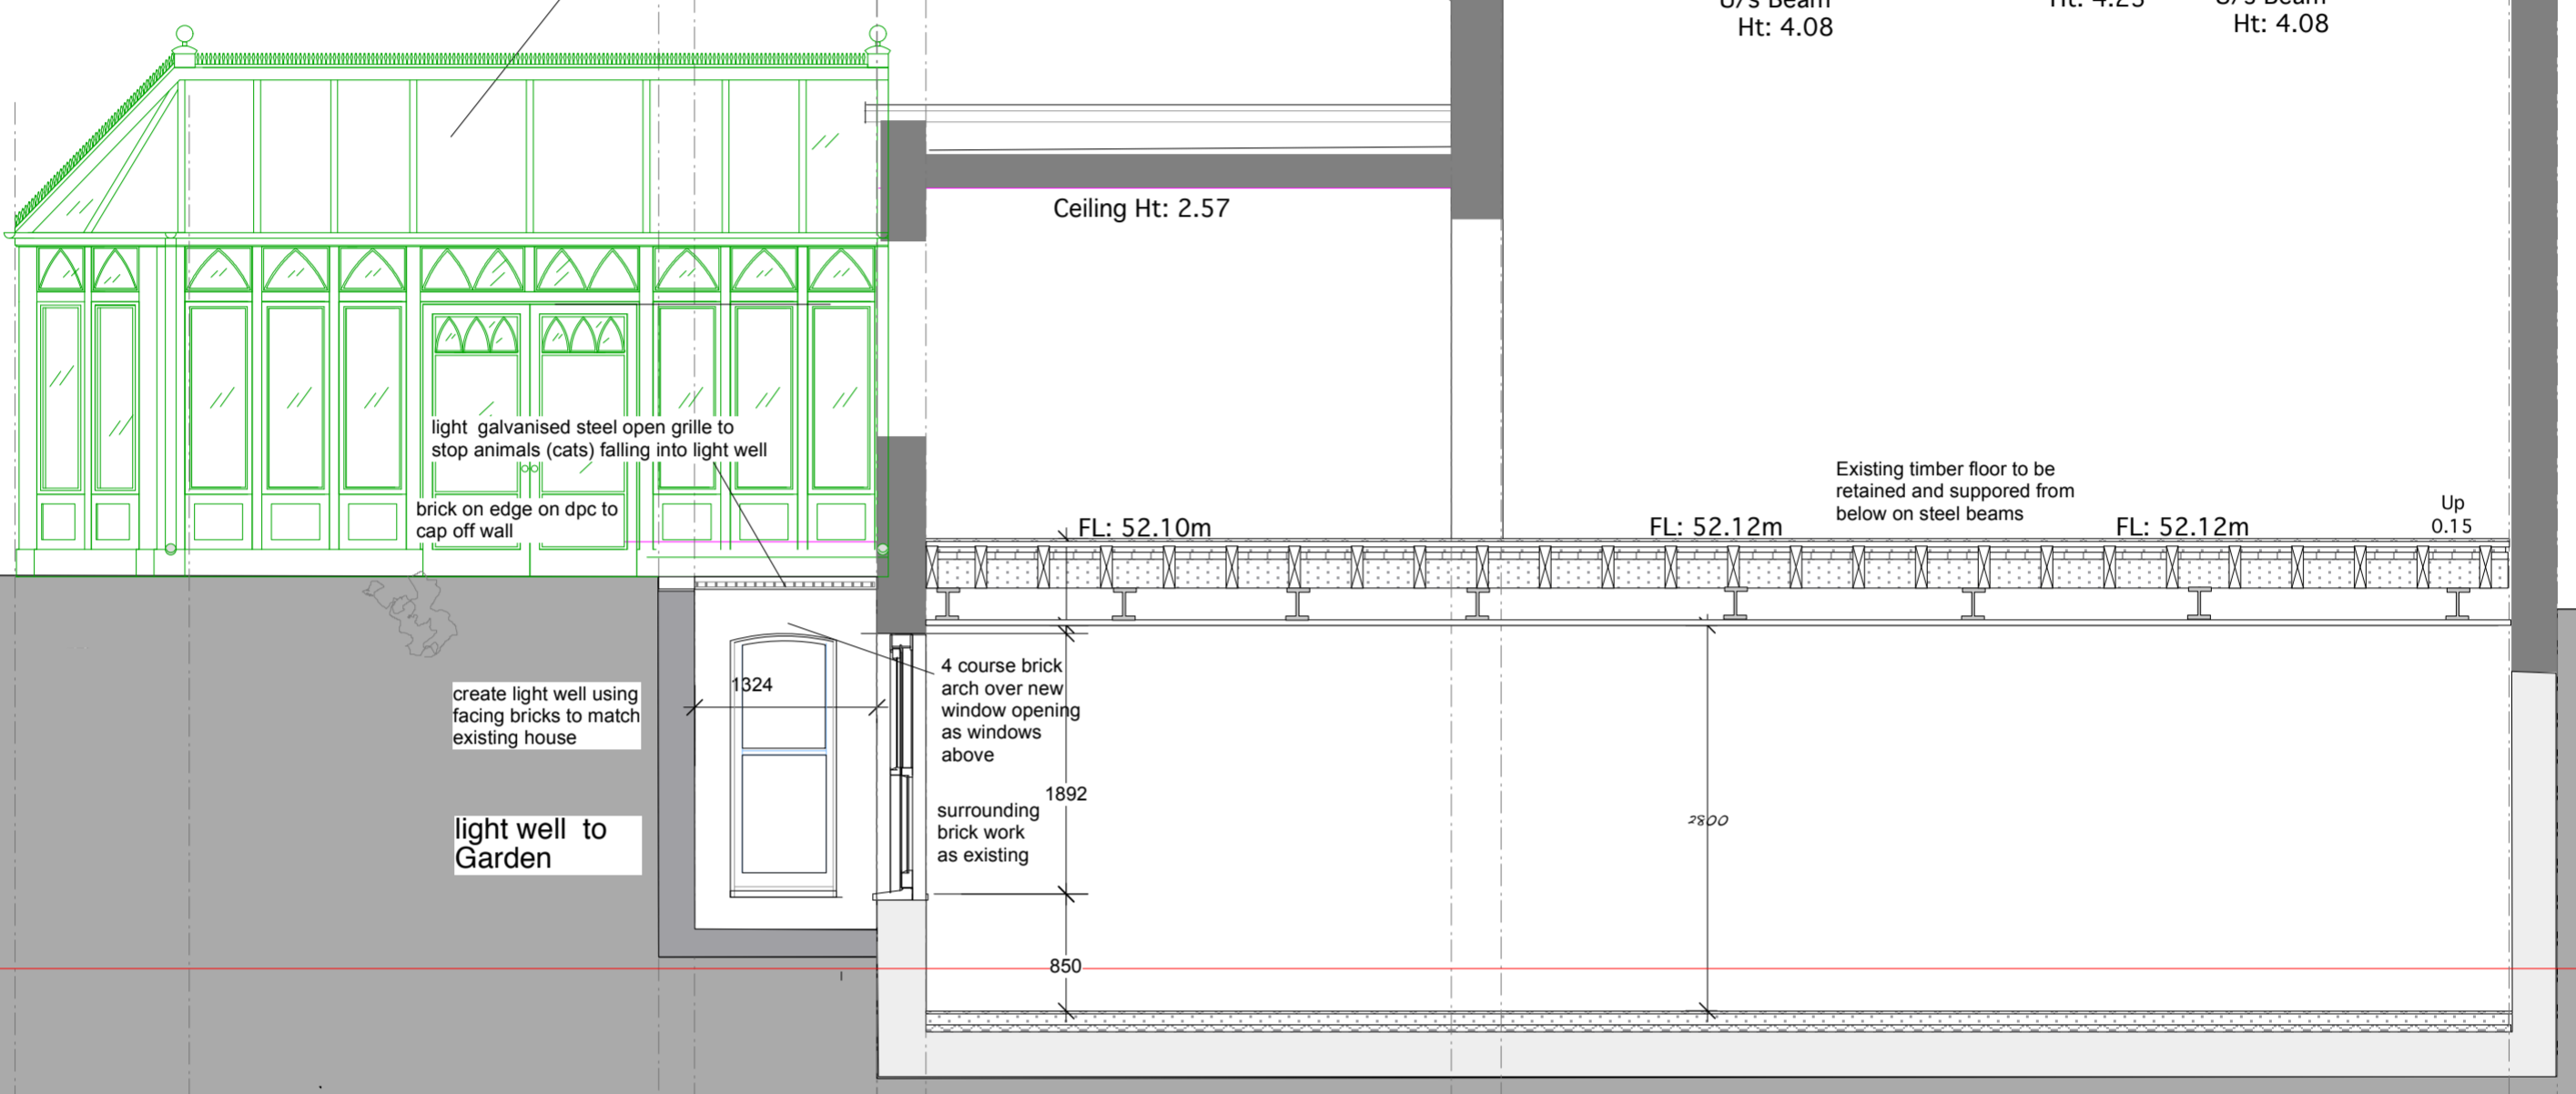

DETAIL OF LIGHT WELL Proposed Section C - C

Possible Light well - detailed as shown on this drawing

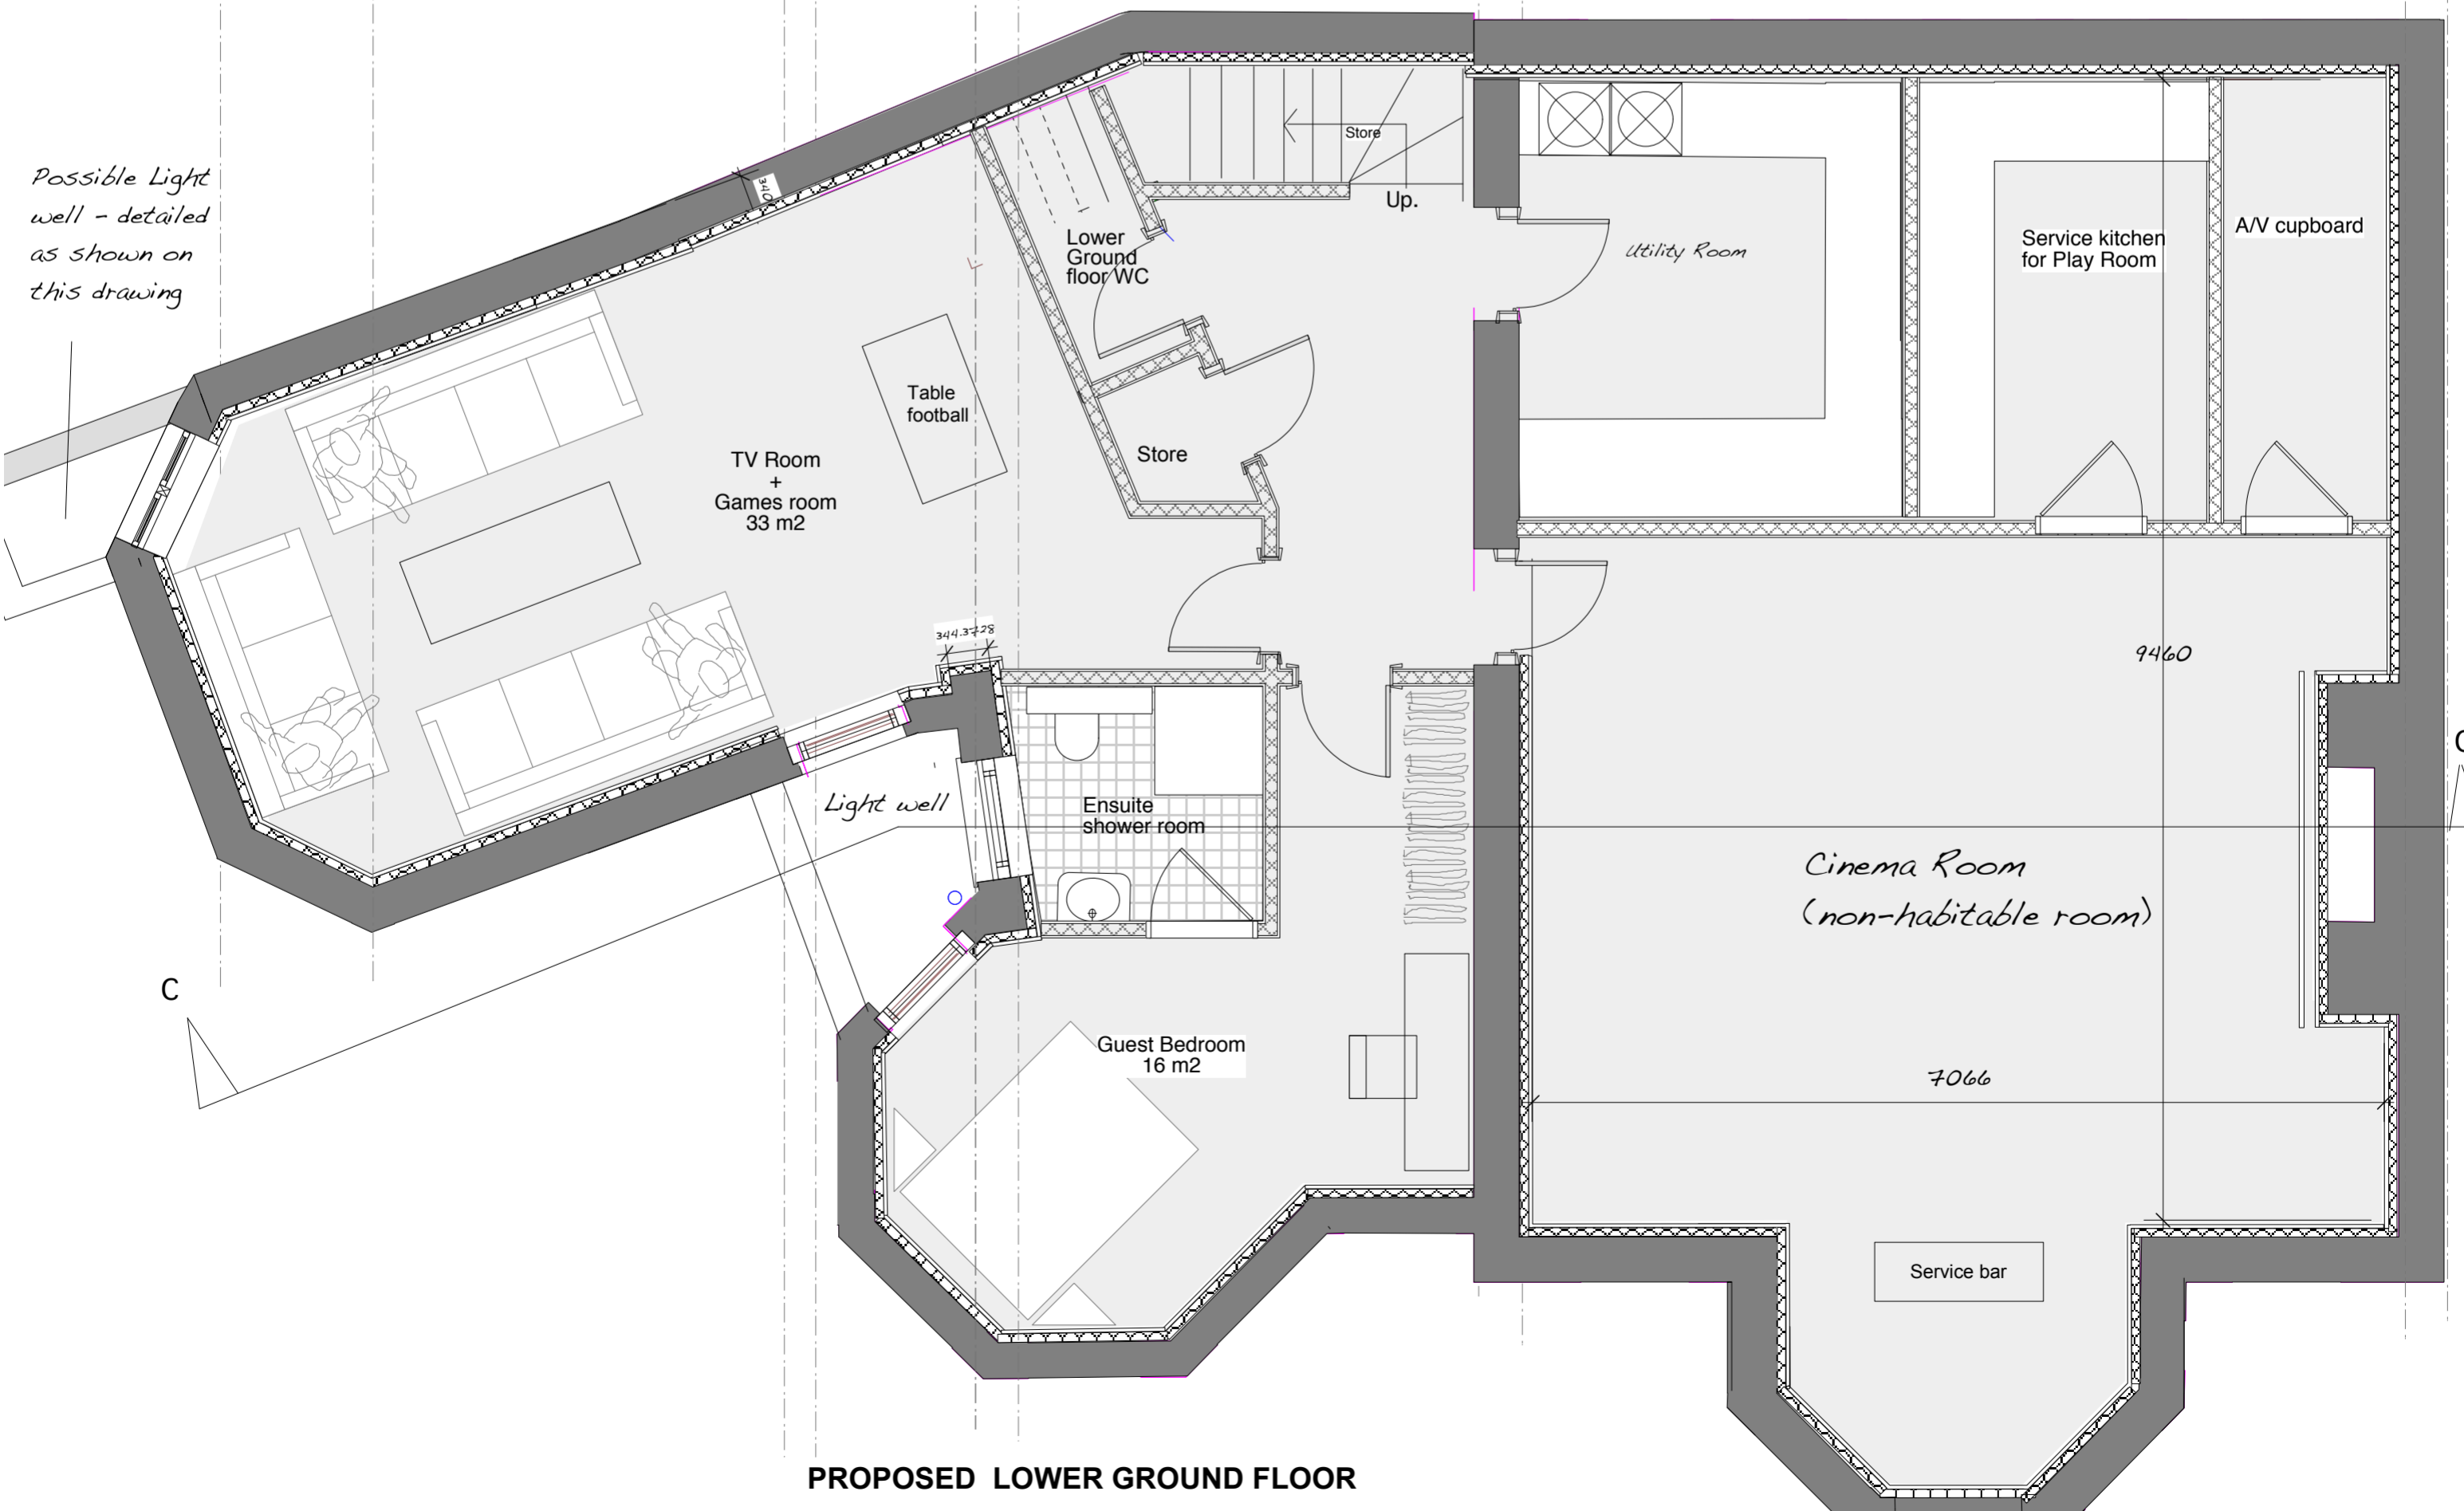

PROPOSED LOWER GROUND FLOOR