


PREVIOUSLY APPROVED DRAWING



Listed Building Alterations have been
Approved under Planning Application - 2017/1426/P
Decision Granted 13-06-2017

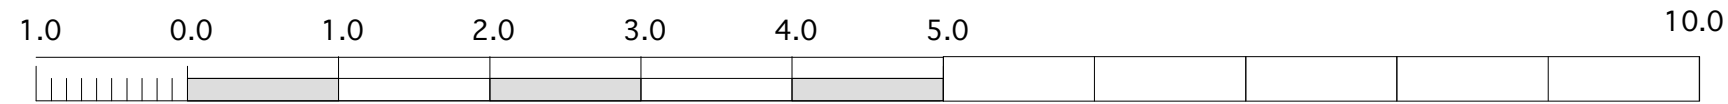

**EXISTING ELEVATION SEEN FROM
ADJOINING OWNERS showing
Approved Alterations**

DRAWING NOT TO BE USED OTHER THAN THE PURPOSE
FOR WHICH IT WAS PREPARED.
IT IS SUPPLIED WITHOUT LIABILITY FOR ERRORS OR
OMISSIONS.
DO NOT SCALE FROM THE DRAWING. ALL DIMENSIONS
ARE TO BE CHECKED ON SITE

This drawing is to be read in conjunction with all other drawings.
NOTES ON THIS DRAWING WILL APPLY TO ALL OTHER
DRAWINGS WHERE A SIMILAR POSITION EXISTS.

PLEASE NOTE

- 1) ALL DIMENSIONS TO BE CHECKED ON SITE BEFORE FABRICATION
- 2) THE CONTRACTOR IS TO REFER TO THE ENGINEERS DRAWINGS BEFORE PROCEEDING WITH WORKS.
- 3) ALL DRAWINGS AND DESIGNS ARE COVERED BY A NON-TRANSFERABLE INTELLECTUAL PROPERTY RIGHT AND MAY NOT BE DISTRIBUTED, COPIED OR ISSUED WITHOUT WRITTEN PERMISSION OF THE ARCHITECT
- 4) THE CONTRACTOR'S DESIGN CONCEPTS AND THIS DRAWING ARE THE SOLE PROPERTY OF THE ARCHITECT AND THE CONTRACTOR'S DESIGN CONCEPTS AND THIS DRAWING MAY BE MADE WITHOUT WRITTEN PERMISSION OF THE ARCHITECT.
- 5) THE DRAWINGS MAY BE SUBJECT REVIEW FOR THE PROPER CARRYING OUT OF THE WORKS
- 6) LOCAL AUTHORITY AND STATUTORY REQUIREMENTS SHALL BE THE RESPONSIBILITY OF THE CONTRACTOR. PERMITS MAY BE REQUIRED
- 7) SUPPLY OF MATERIALS WILL BE REQUIRED TO BE SUPPLIED BY THE CONTRACTOR, THE CONTRACTOR SHALL NOT RELY SOLELY OF THE WRITTEN INSTRUCTIONS CONTAINED WITHIN THE WORKING ON THESE DRAWINGS.
- 8) ALL FINISHES SHALL BE TO THE ARCHITECTS SATISFACTION
- 9) ALL CRITICAL DIMENSIONS SHALL BE APPROVED BY THE ARCHITECT BEFORE PROCEEDING WITH WORKS
- 10) ANY DISCREPANCY BETWEEN THIS DRAWING AND ON-SITE DIMENSION SHALL BE REFERRED TO THE ARCHITECT FOR CLARIFICATION AND APPROVAL BEFORE WORKS ON THAT PART SHALL COMMENCE

REVISIONS

[illegible]

PROJECT

20 WELL ROAD, HAMPSTEAD,
LONDON, NW3

DRAWING TITLE

**EXISTING ELEVATION SEEN FROM
ADJOINING OWNERS showing
Approved Alterations**

SCALE 1:50 @ A2 DATE August 2017

DRAWING NUMBER _____

06.953.11