



SITE LOCATION BOUNDARY
 PROPOSAL AREAS

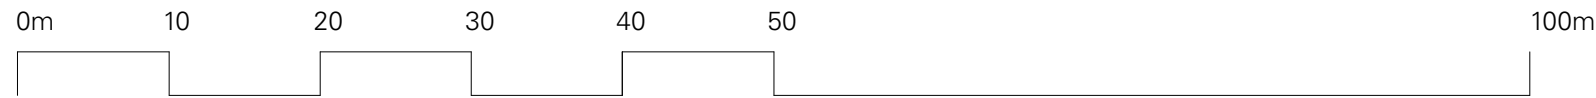

GRAPHIC SCALE:
1:500@ A3

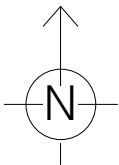

NOLA ARCHITECTS

11 DOWNHAM WHARF,
28 HERTFORD ROAD (NORWAY HOUSE),
DE BEAUVOIR TOWN, LONDON N1 5QT.

CONTACT: EMAIL@NOLARCHITECTSC.OM

DRAWING TITLE	REV.	DATE	NOTES
PLAN EXISTING SITE LOCATION.			
	*	02.12.19	PLANNING ISSUE.
PROJECT ADDRESS	STATUS	DWG NO.	REV.
9 BURRAND ROAD, LONDON NW6 1DA.	PLANNING	050	*