



1 PLAN: EXISTING GROUND FLOOR.
1:100 @ A3

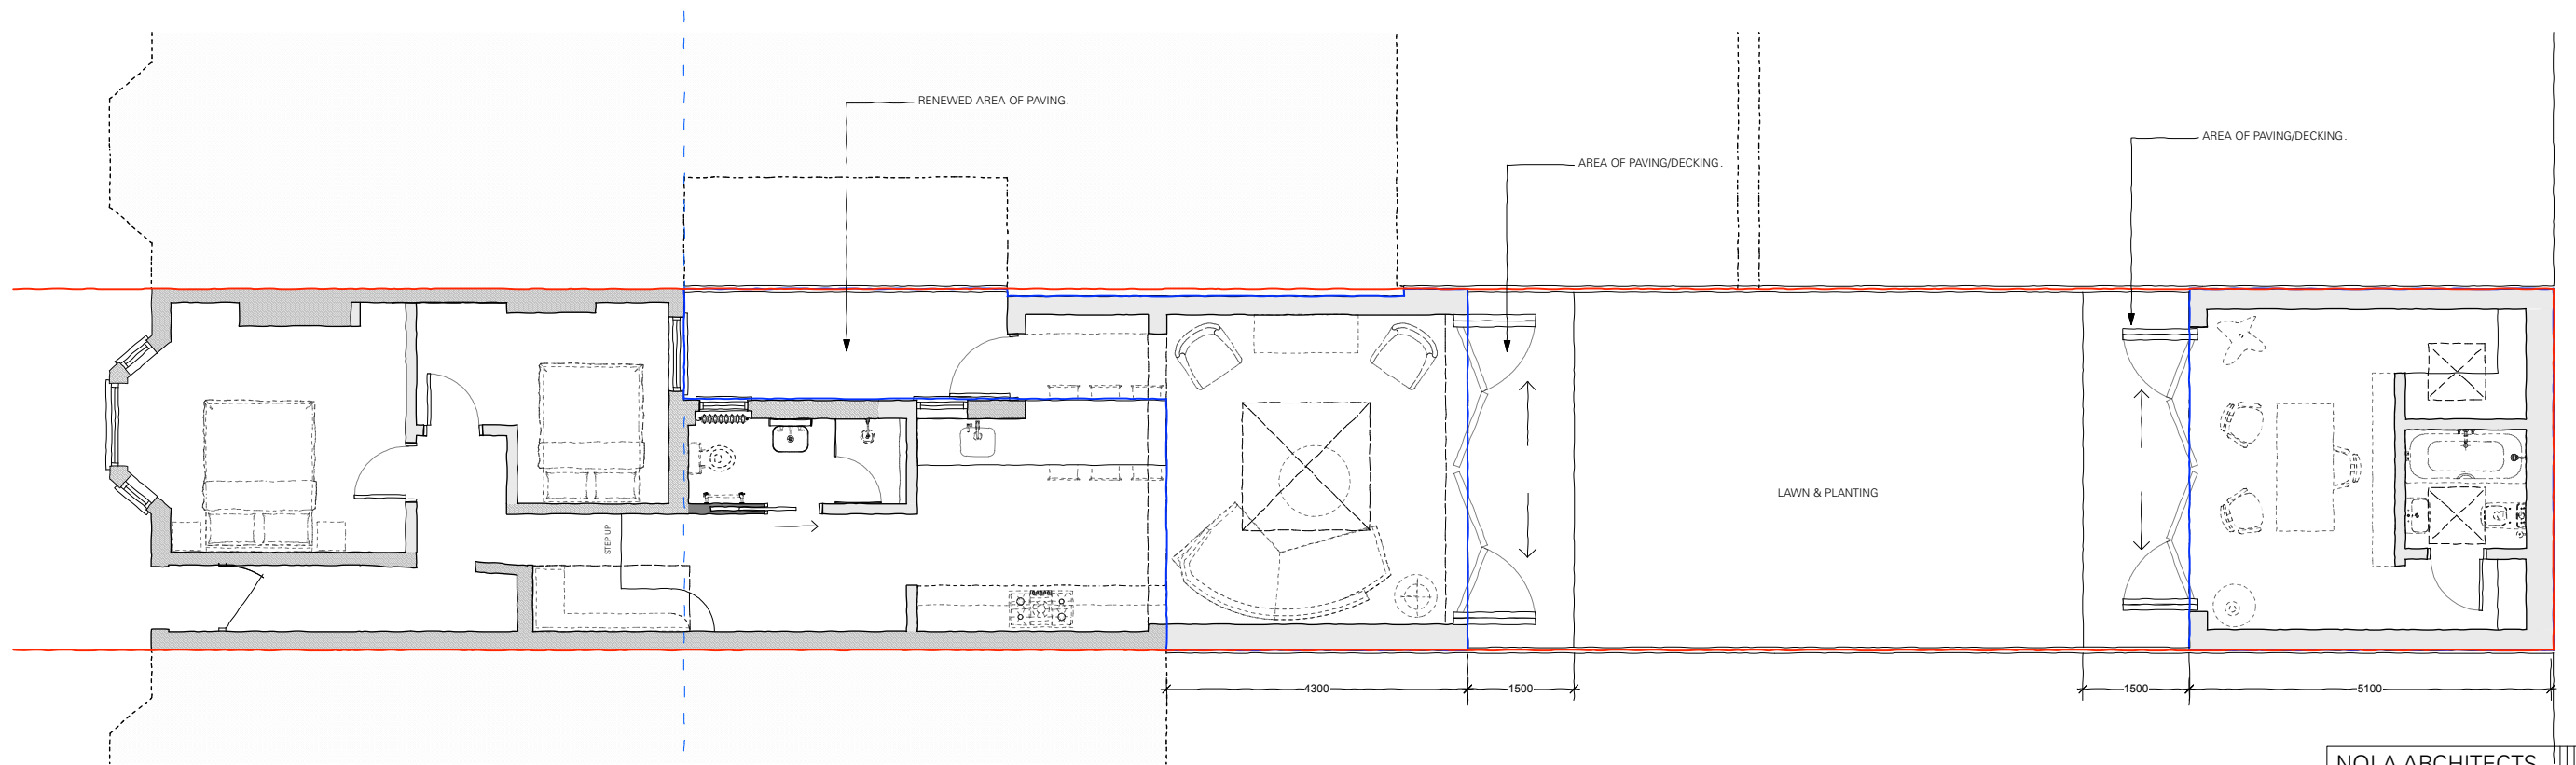

2 PLAN: PROPOSED GROUND FLOOR.
1:100 @ A3

SITE LOCATION BOUNDARY
 PROPOSAL AREAS

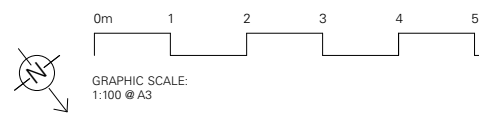

NOLA ARCHITECTS

11 DOWNHAM WHARF
28 HERTFORD ROAD (NORWAY HOUSE),
DE BEAUFORT TOWN, LONDON N1 5QT.
CONTACT: EMAIL@NOLARCHITECTS.COM

DRAWING TITLE	REV.	DATE	NOTES
PLAN EXISTING & PROPOSED GROUND FLOOR.			
	PD	20.12.18	PLANNING ISSUE
PROJECT ADDRESS	STATUS	DWG NO.	
9 BURFORD ROAD, LONDON NW6 1DA.	PLANNING.	300	