



1 PLAN: EXISTING ROOF LEVEL.
1:100 @ A3

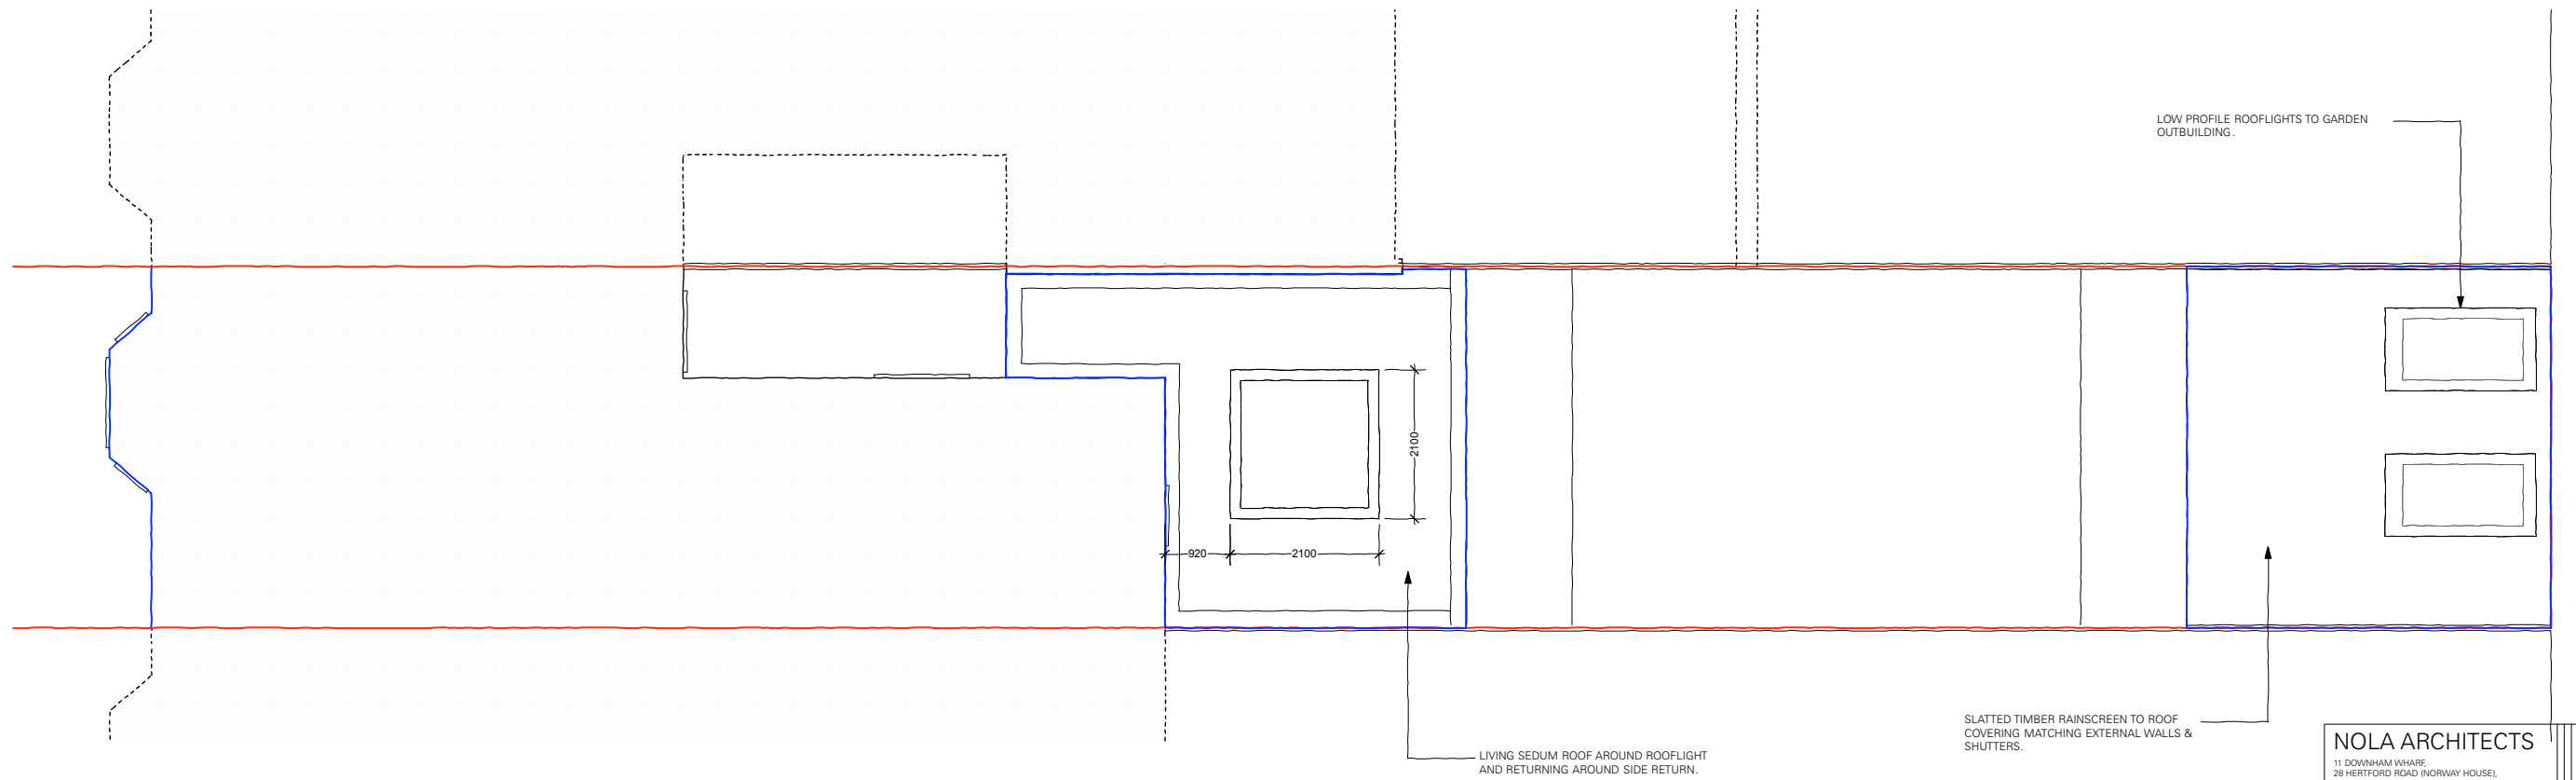

2 PLAN: PROPOSED ROOF LEVEL.
1:100 @ A3

SITE LOCATION BOUNDARY
 PROPOSAL AREAS

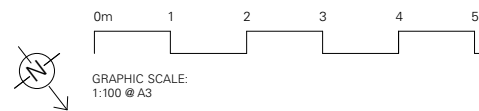

LOW PROFILE ROOFLIGHTS TO GARDEN OUTBUILDING.

SLATTED TIMBER RAINSCREEN TO ROOF COVERING MATCHING EXTERNAL WALLS & SHUTTERS.

LIVING SEDUM ROOF AROUND ROOFLIGHT AND RETURNING AROUND SIDE RETURN.

NOLA ARCHITECTS

11 DOWNHAM WHARF
28 HERTFORD ROAD (NORWAY HOUSE),
DE BEAUFORT TOWN, LONDON N1 5QT.
CONTACT: EMAIL@NOLARCHITECTS.COM

| DRAWING TITLE | REV. | DATE | NOTES |
|--|----------|---------|-------|
| PLAN EXISTING & PROPOSED ROOF LEVEL. | | | |
| PROJECT ADDRESS | STATUS | DWG NO. | |
| 9 BURFORD ROAD, LONDON NW6 1DA. | PLANNING | 301 | |