


1 ELEVATION: PROPOSED FROM NO.7 BURRARD ROAD.  
1:100 @ A3

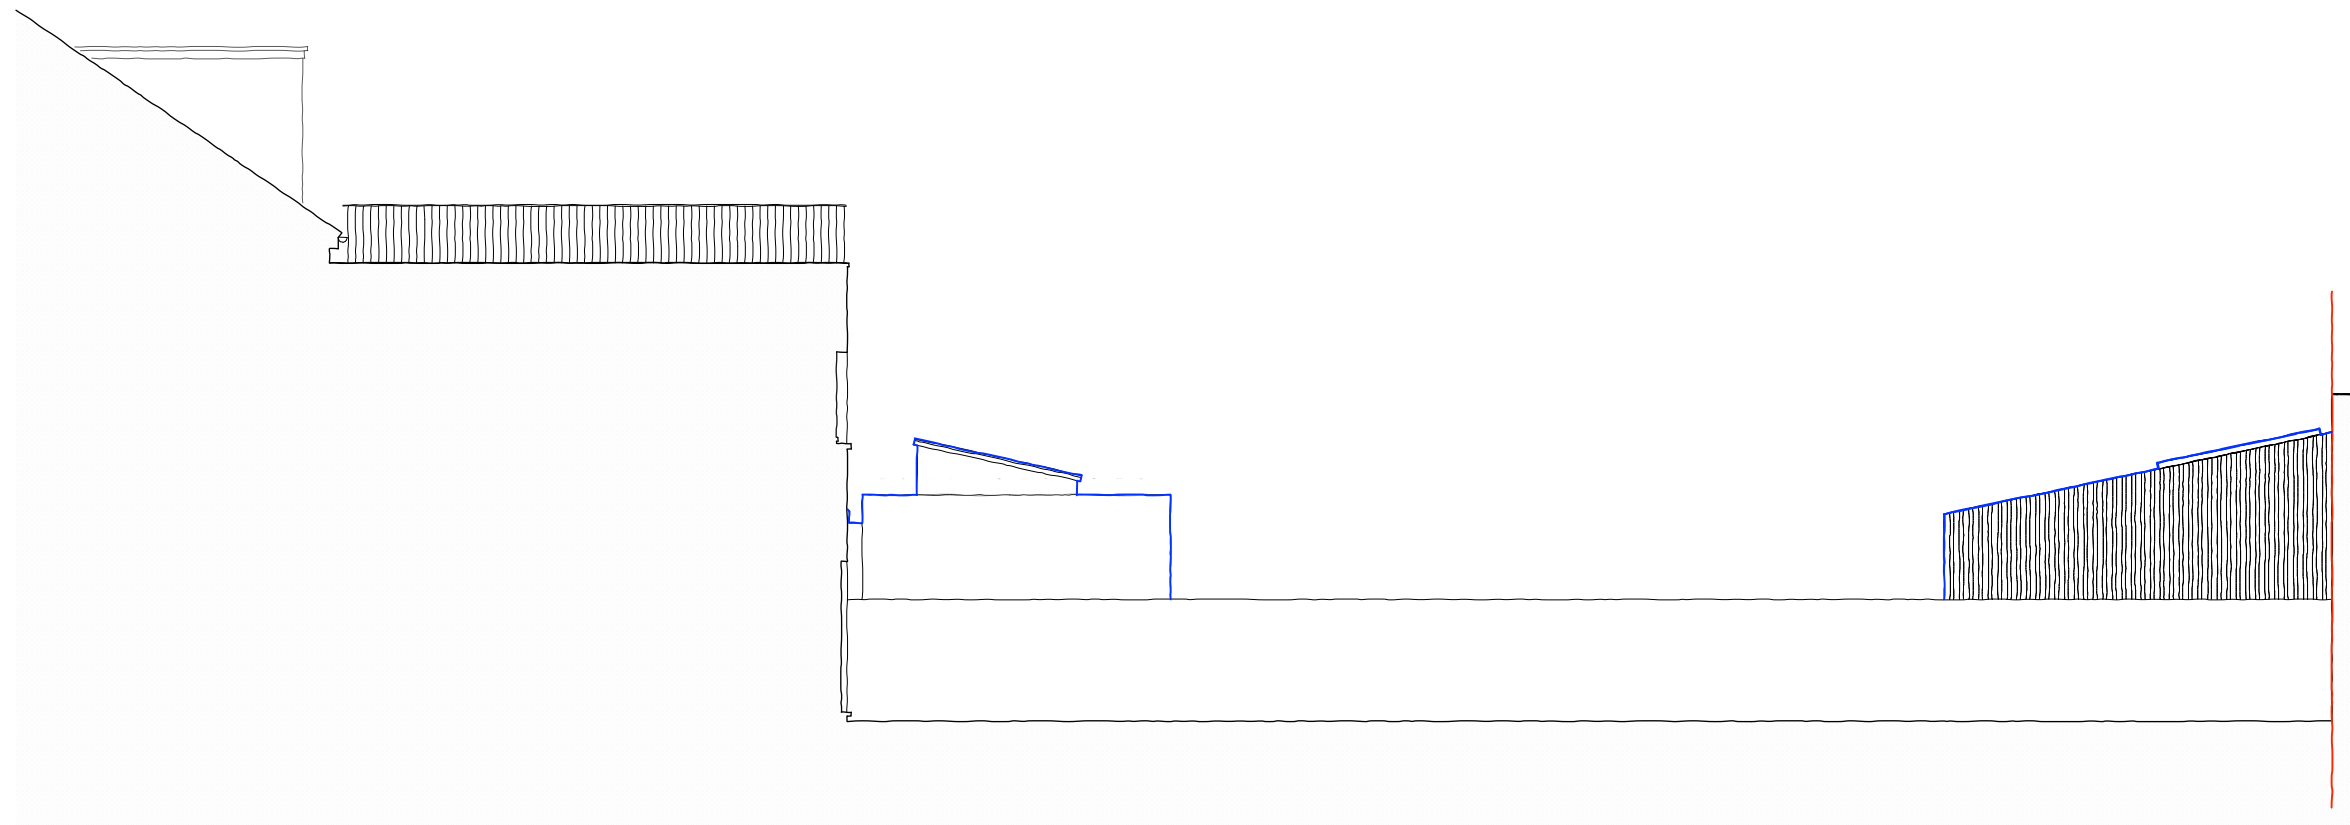

2 ELEVATION: PROPOSED FROM NO.11 BURRARD ROAD.  
1:100 @ A3

SITE LOCATION BOUNDARY
  PROPOSAL AREAS

0m 1 2 3 4 5

GRAPHIC SCALE:  
1:100 @ A3

**NOLA ARCHITECTS**

11 DOWNHAM WHARF,  
28 HERTFORD ROAD (NORWAY HOUSE),  
DE BEAUFORT TOWN, LONDON N1 5QT.  
CONTACT: EMAIL@NOLARCHITECTS.COM

DRAWING TITLE	REV.	DATE	NOTES
ELEVATIONS EXISTING FROM NO.7 & NO.11 BURRARD ROAD			
PROJECT ADDRESS	STATUS	DWG NO.	
9 BURRARD ROAD, LONDON N16 1DA.	PLANNING	311	