


1 SECTION: EXISTING AA.
1:100 @ A3

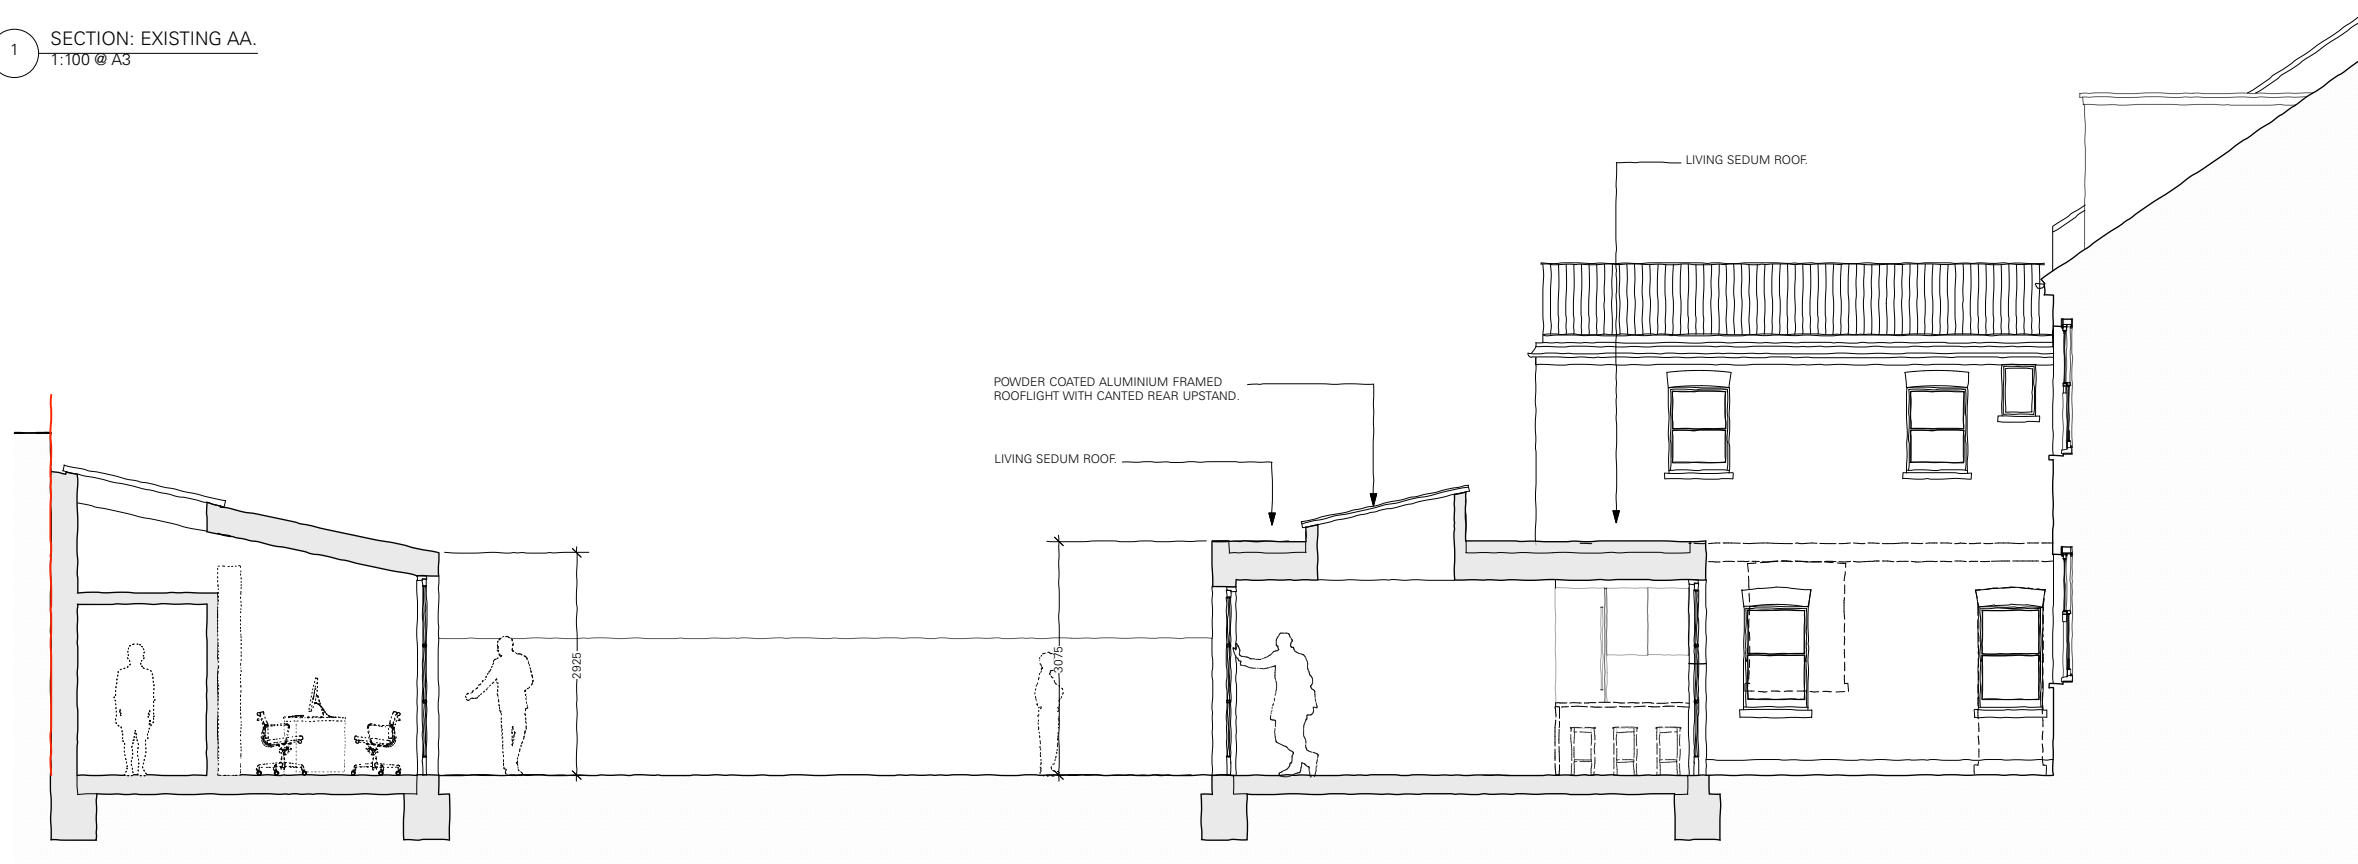

2 SECTION: PROPOSED AA.
1:100 @ A3

SITE LOCATION BOUNDARY
 PROPOSAL AREAS



NOLA ARCHITECTS		
11 DOWNHAM WHARF 28 HERTFORD ROAD (NORWAY HOUSE), DE BEAUFORT TOWN, LONDON N1 5QT. CONTACT: EMAIL@NOLARCHITECTS.COM		
DRAWING TITLE	REV.	DATE
SECTION EXISTING & PROPOSED AA.		
PROJECT ADDRESS	STATUS	DWG NO.
9 BURFORD ROAD, LONDON NW6 1DA.	PLANNING.	320