



All levels and dimensions to be checked on site prior to construction / fabrication; report discrepancies immediately. Do not scale dimensions from this drawings. This drawing is copyright protected.

REVISION

A 191119 Section CC expanded AF

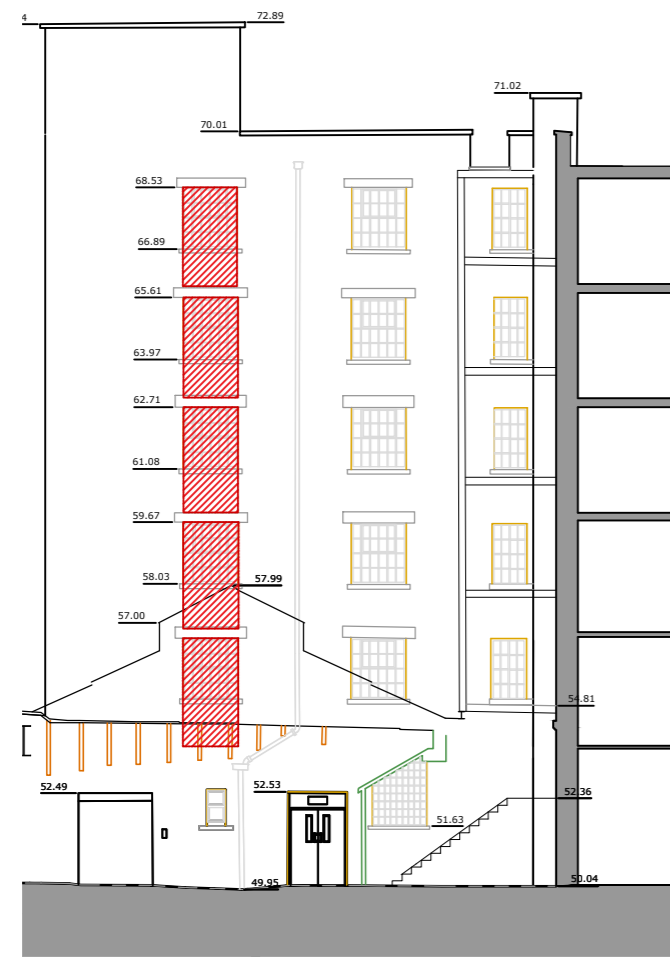


Section AA

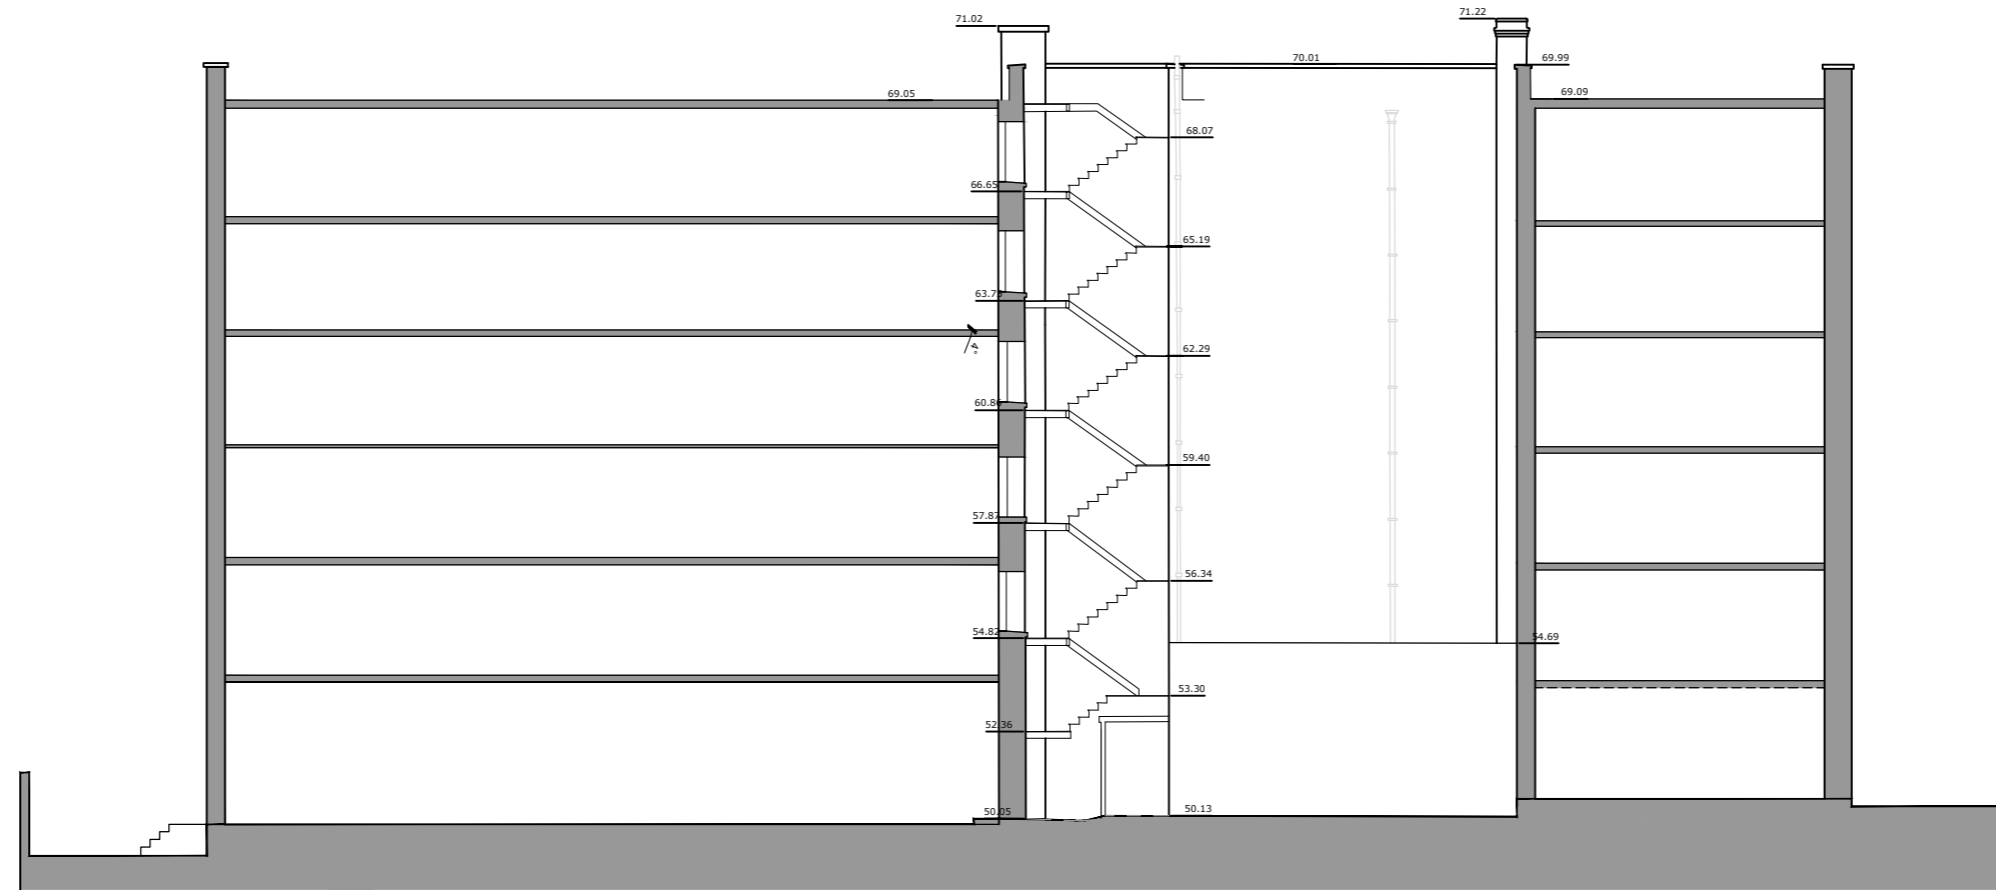


Section BB




Section CC

 Proposed downtakings

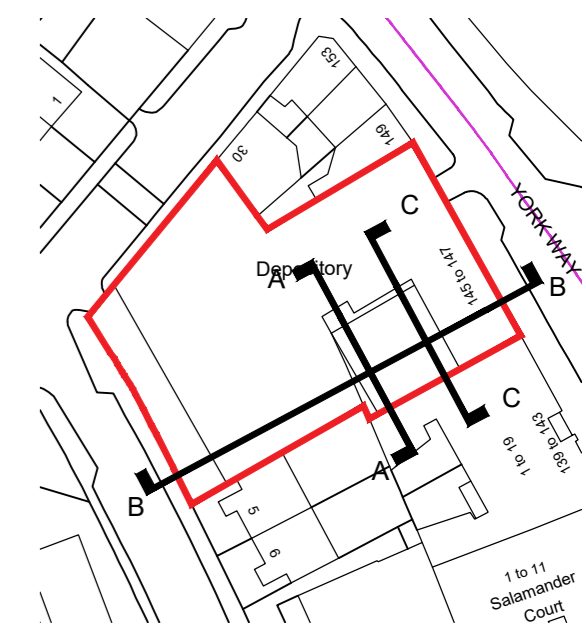

SCALE 1:200

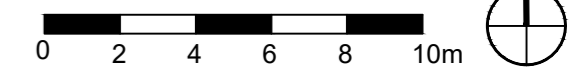

PLANNING

SCALE	DATE	DRAWN	CHECKED
1:200	Oct '19	RT	AF

PROJECT
SHURGARD SELF STORAGE
CAMDEN, LONDON
N7 9LG

DRAWING
Elevations
As Existing



10 MONTROSE STREET
GLASGOW
G1 1RE
0141 229 7575
www.360architecture.com

DRAWING No.
18170GA-10-004A