



All levels and dimensions to be checked on site prior to construction / fabrication; report discrepancies immediately. Do not scale dimensions from this drawings. This drawing is copyright protected.


REVISION
 A 13/11/19 Notes added, sheet was A2, now A3 AF


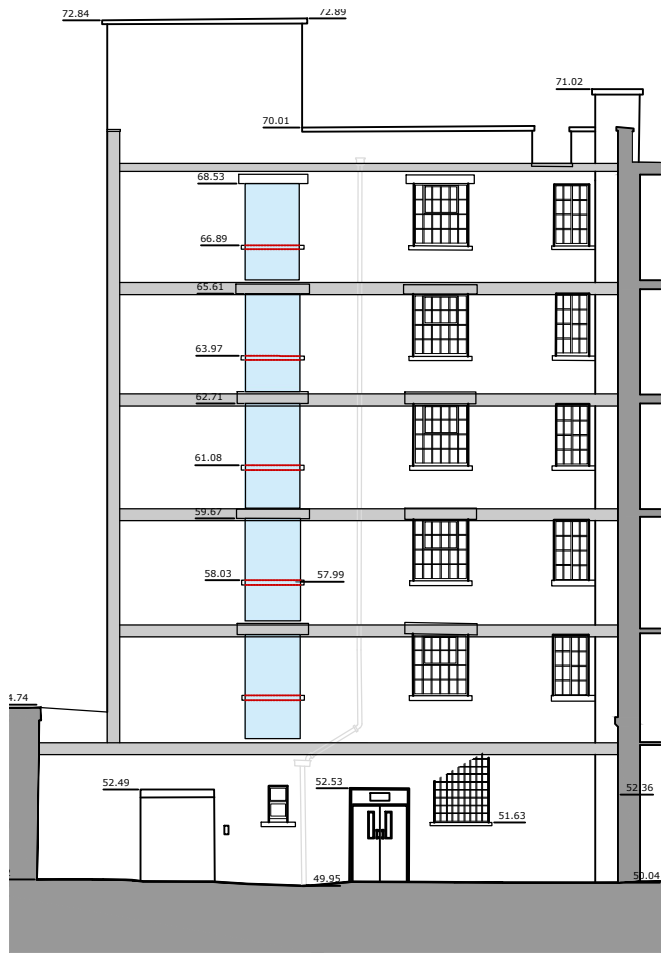


Section AA

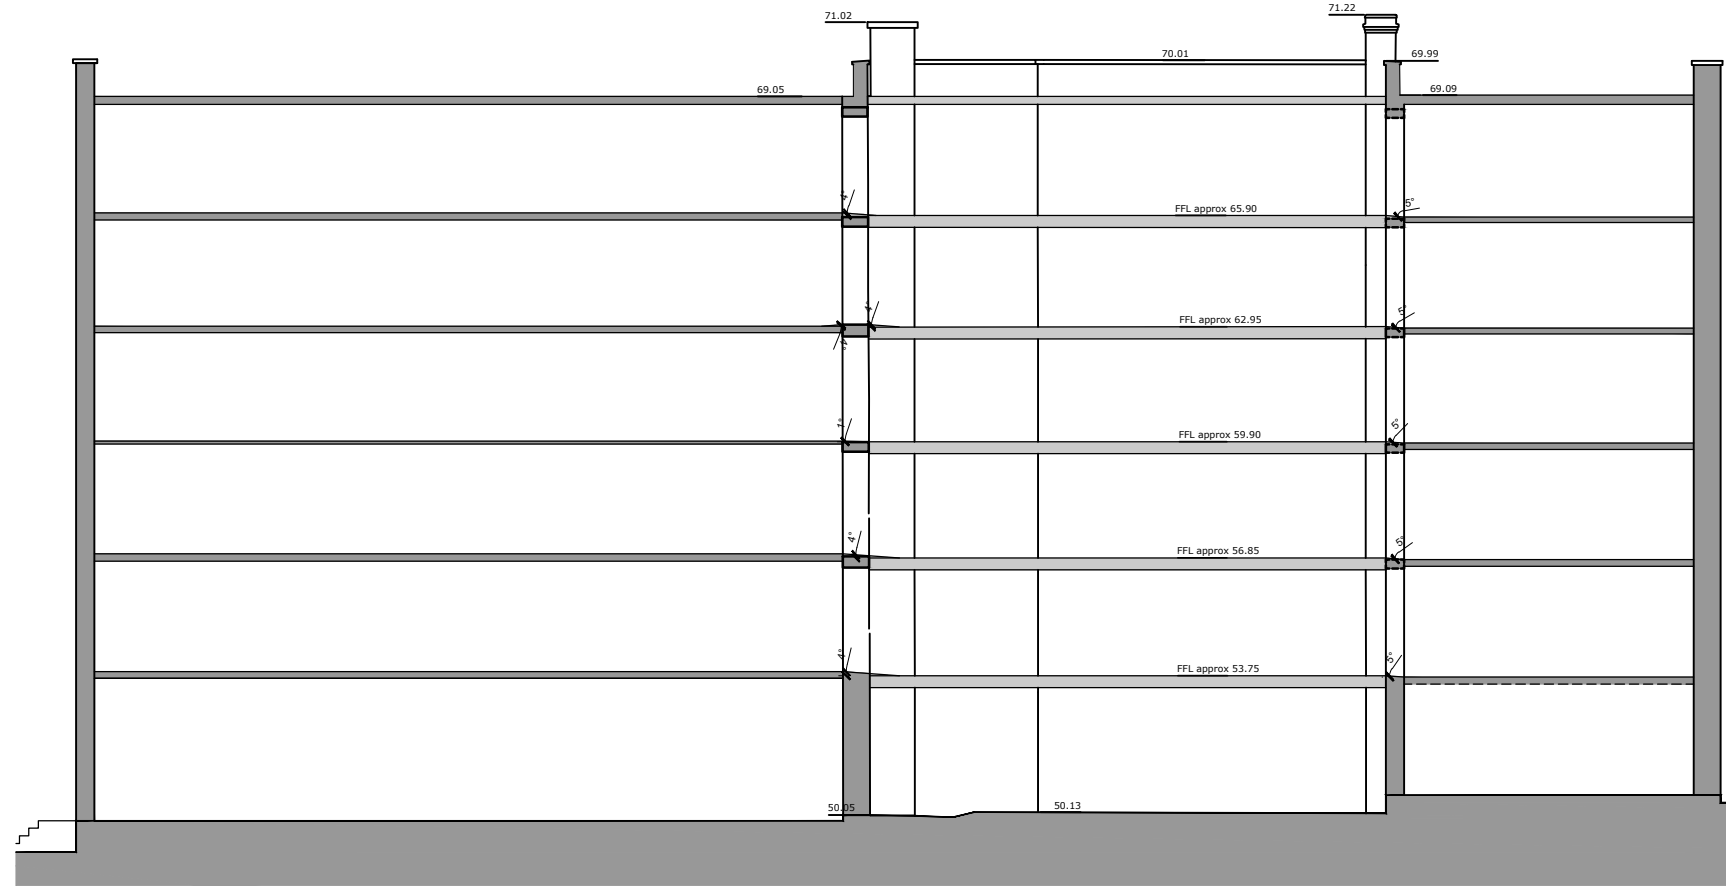

Section BB

 New opening into extension utilizing existing window locations

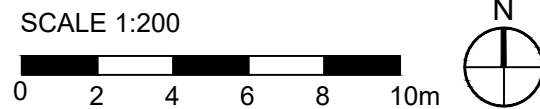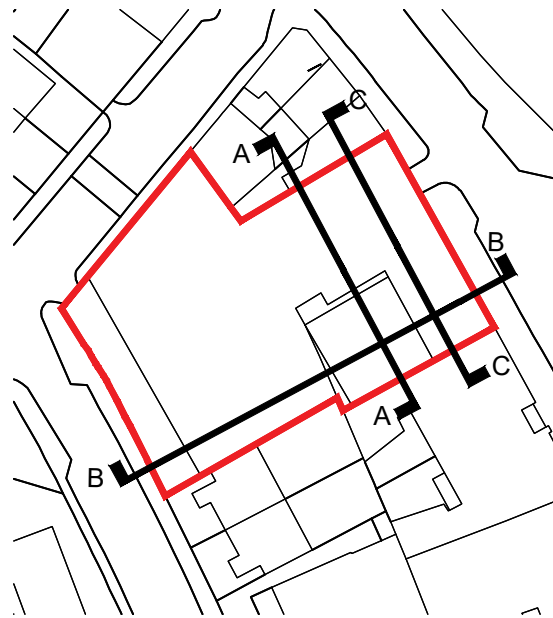

Section CC



PLANNING

SCALE	DATE	DRAWN	CHECKED
1:200	Jul '19	RT	AF

PROJECT
**SHURGARD SELF STORAGE
 CAMDEN, LONDON
 N7 9LG**

DRAWING
Sections as Proposed



10 MONTROSE STREET
 GLASGOW
 G1 1RE
 t 0141 229 7575
 www.360architecture.com

DRAWING No.
18170GA-D-004A