
Site Boundary 1983.77m² (0.2ha/0.49ac)

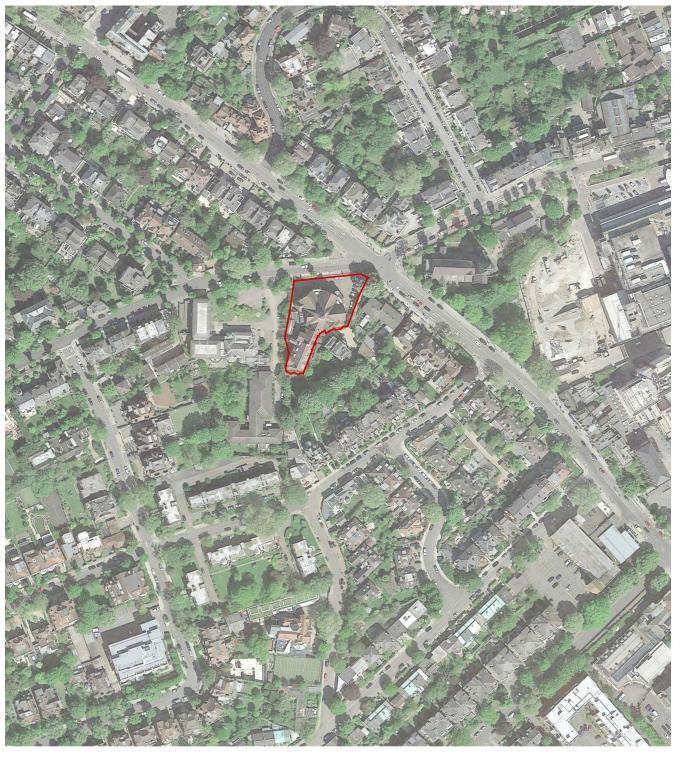

Lyndhurst House Preparatory School Ordnance Survey, (c) Crown Copyright 2019. All rights reserved. Licence number 100022432

Site Location Plan



Existing Block Plan

Scale 1:1250

- All drawings are subject to Planning and Building Control consent.
 The details shown are for design intent purposes only and are subject to further design development with suppliers and sub-contracters
 Proposals subject to consultation and approval from Local Authority Building Control or an Approved Inspector
 All setting out dimensions should be checked on-site prior to construction and any discrepancies and/or omissions should be reported to the Architect in



Drawn By:	Project No:	l:
LV	19019	
Date:	Scale:	_
12/07/19	Varies @A3	P
Checked By:	Dwg No: P001	1
	1001	

Issued for: PLANNING Project/Client: Drawing: Air Studios Site Location Plan & Existing Block Plan

