



1 Entrance Gate
1 : 25

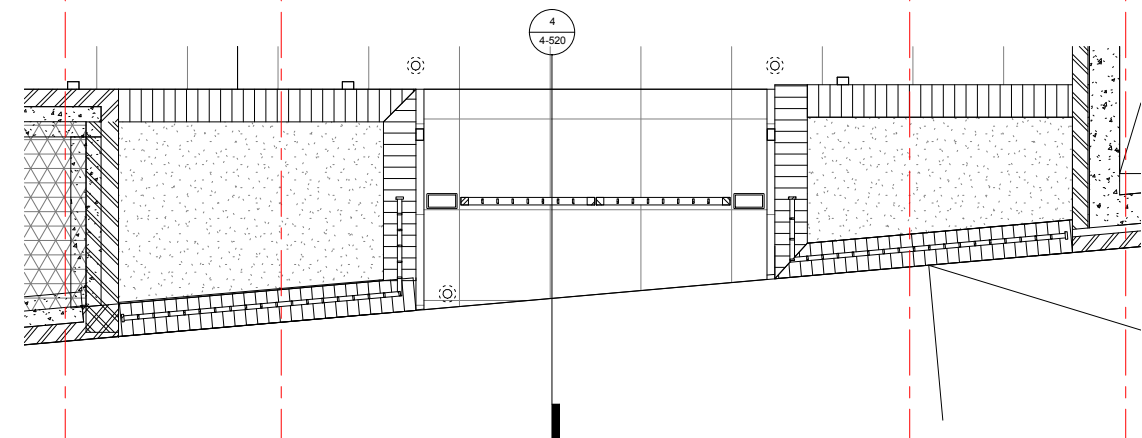


2 Entrance Gate Plan
1 : 25

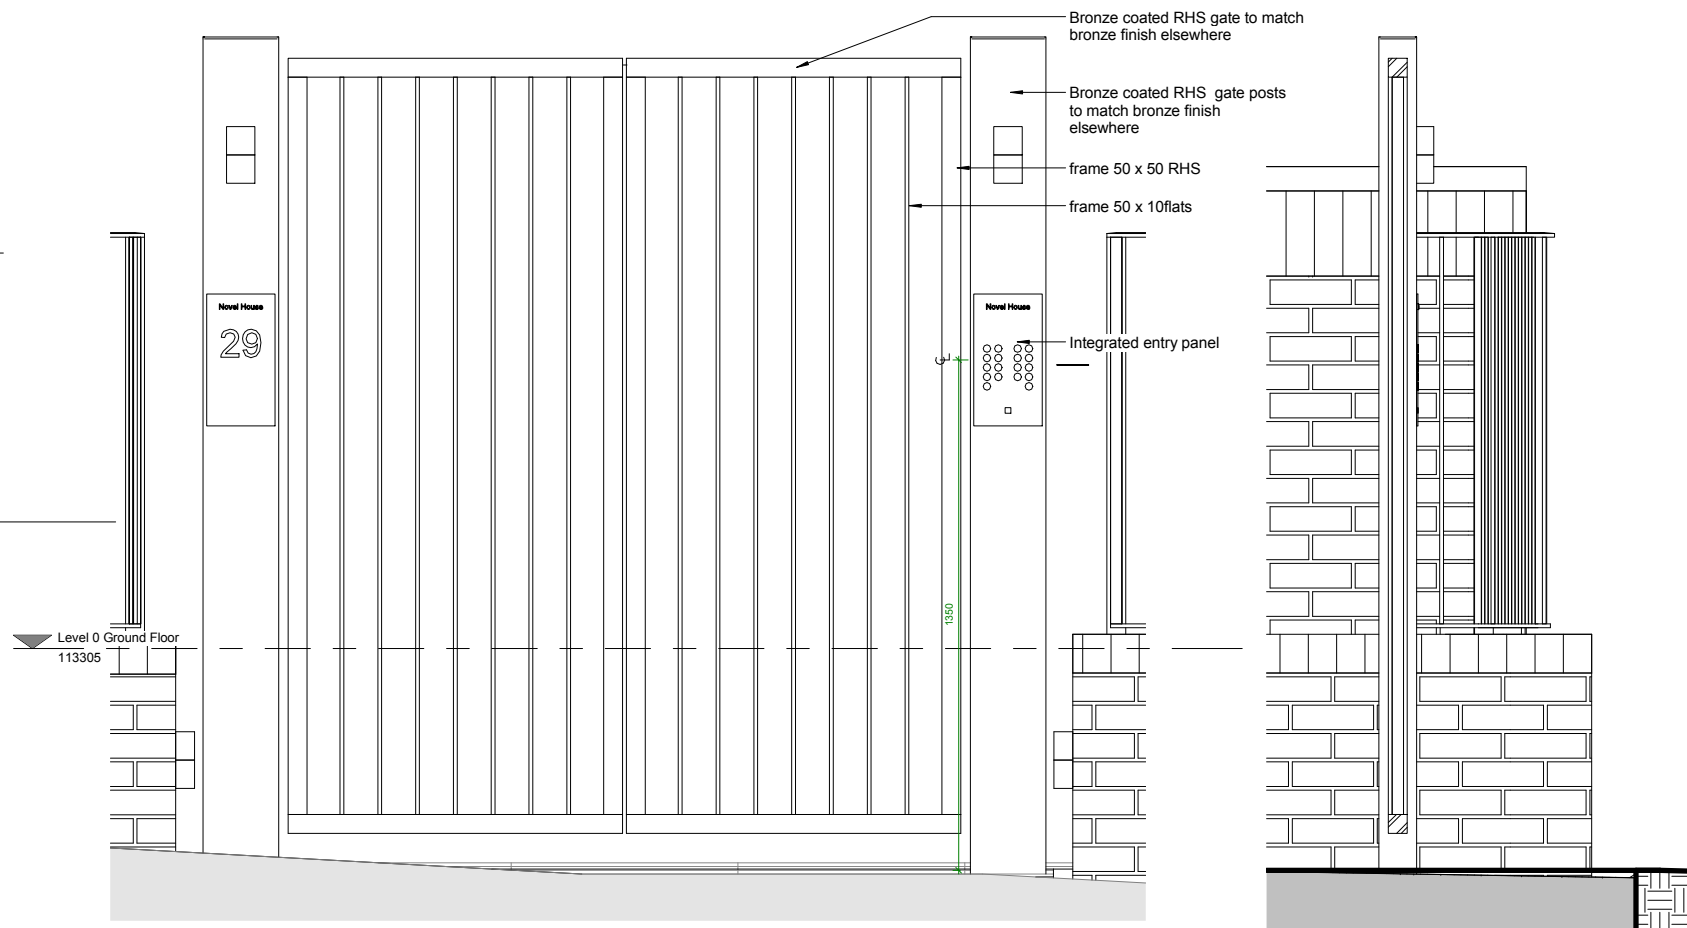

3 Entrance Gate 2
1 : 10

4 Entrance Gate Section
1 : 10

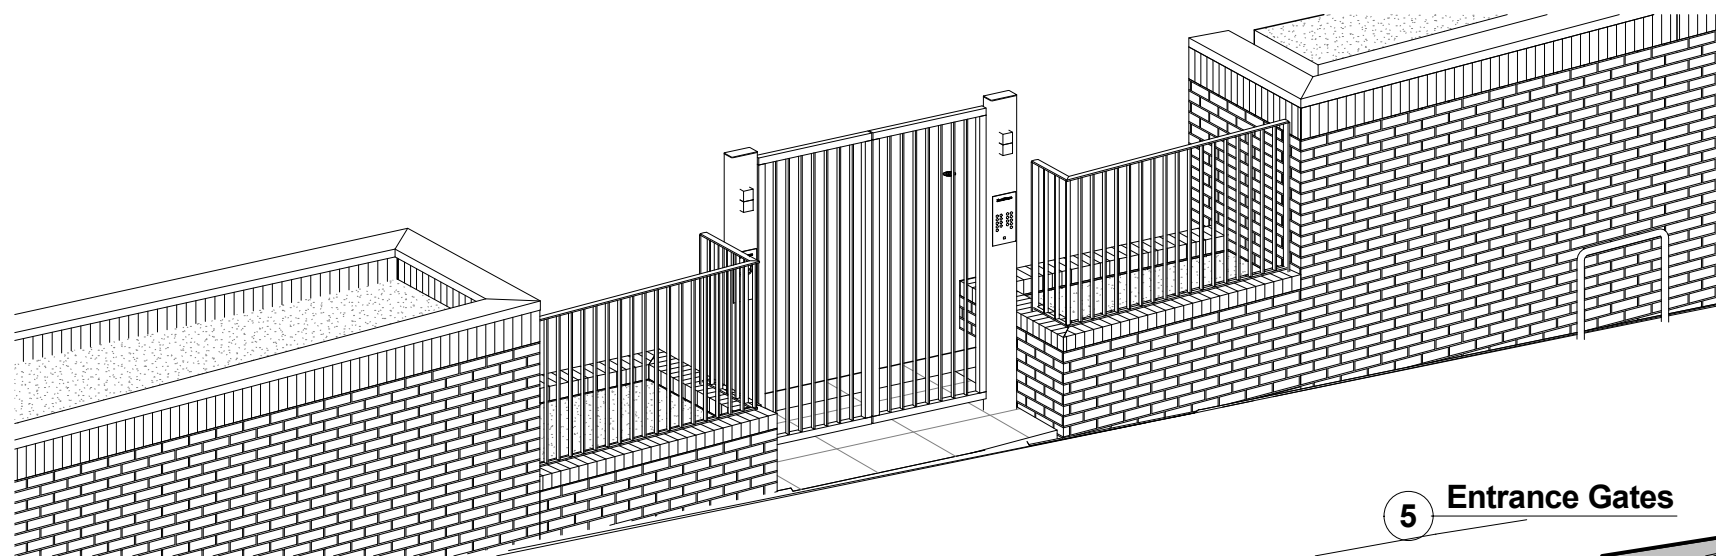

5 Entrance Gates

General notes:
This drawing is copyright of KSR architects. This drawing must be read in conjunction with the Designer's Risk Assessment, specification and all other relevant documentation and drawings. KSR architects accept no liability for any expense, loss or damage of whatsoever nature and however arising from any variation made to this drawing or in the execution of the work to which it relates which has not been referred to them and their approval obtained. Do not scale from this drawing or the digital data, only figured dimensions are to be used. For Planning refer to linear scale. Check all dimensions on site prior to carrying out any works - advise any discrepancy.

Notes/Legends

Rev	Description	Date	By
01	KSR architects		

Stamp			
For Construction			
Key Plan			

Project: 29 NEW END			
Title: Entrance Gate Details			
Date: Sept 2019	Drawn By: Author	Checked: Checker	Project Ref: 15031
Scale: As indicated	Status:	Drawing No: WIP 26/11/2019	Revision:

KSR ARCHITECTS &
INTERIOR DESIGNERS
KSR Architects LLP
14 Gower Street
London WC1E 6BT
t +44 (0)20 7692 5000
www.ksrarchitects.com