

This drawing and design is for use solely in connection with the project described below. The drawing and design is the copyright of MEB Design and must not be reissued, loaned or copied without written consent.

All dimensions and setting out to be checked on site before construction. Do not scale from the drawing.

The drawing is to be read in conjunction with all other information relevant to the project. Any apparent discrepancy is to be brought to the attention of MEB Design.

If drawings are extracts from a co-ordinated Building Information Model (Autodesk Revit or similar) then for full details, layouts, keys and any items outside the Architectural Package please refer to the separate Structural and Services Packages. If in any doubt ask.

Linked and imported elements and files produced by other parties remain the copyright and responsibility of those parties and not of MEB Design Ltd

3D and rendered images are intended for information and illustrative purposes only. 3D and rendered drawings should not be relied upon and do not form part of any contractual arrangements

© MEB Design Ltd.

GENERAL NOTES

REV	DATE	DESCRIPTION
A	23.12.19	Ceiling finish amended

CLIENT

PROJECT TITLE

St Johns Church  
Downshire Hill

DRAWING TITLE

Existing Gallery Plan

SCALE


1:100@A3

DRAWN/CHKD

DATE

May 2018

**MEB Design Ltd**  
Chartered Architects

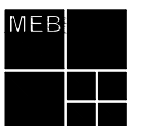

London Office 30 St John's Lane, London, EC1M 4NB


T: 0207 490 5266  
london@mebdesign.co.uk www.mebdesign.co.uk  
Also at Kent and Oxford

DRAWING No.

1810-102

Rev.

A

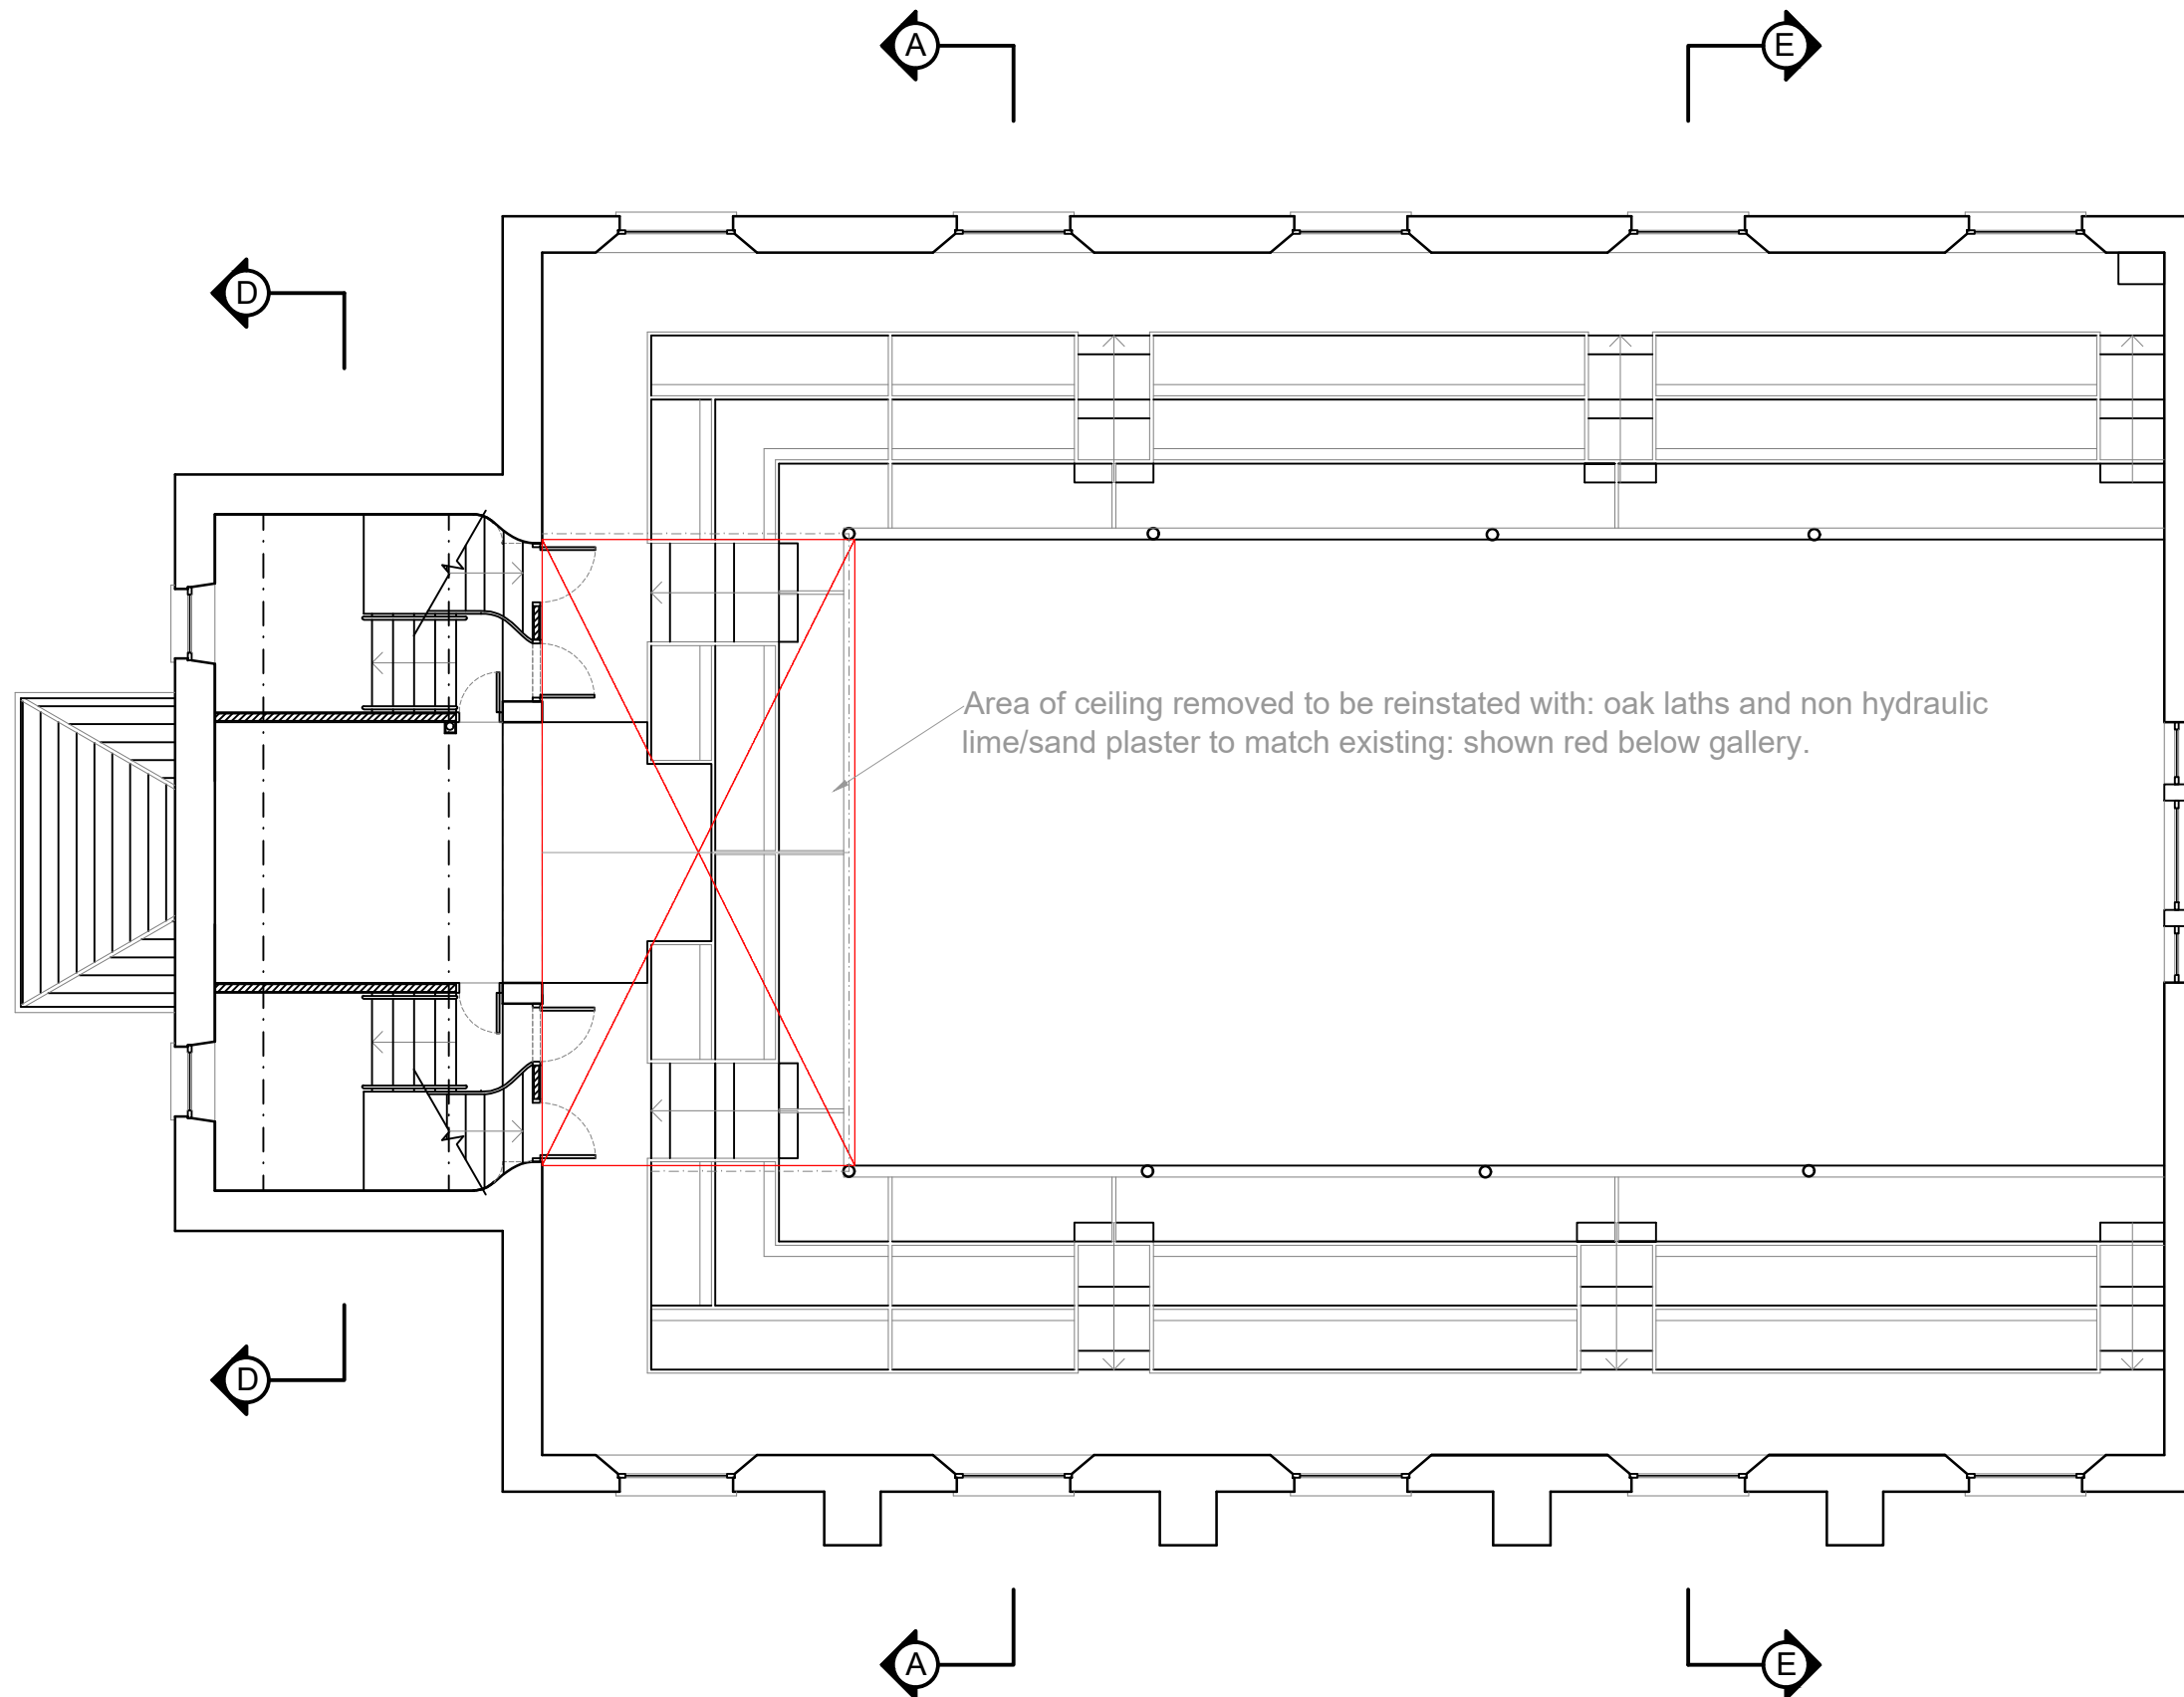

Area of ceiling removed to be reinstated with: oak laths and non hydraulic lime/sand plaster to match existing: shown red below gallery.

0 1m 2m 3m 4m 6m 8m 10m 15m

SCALE