


Site plan (not to scale – indicative only):

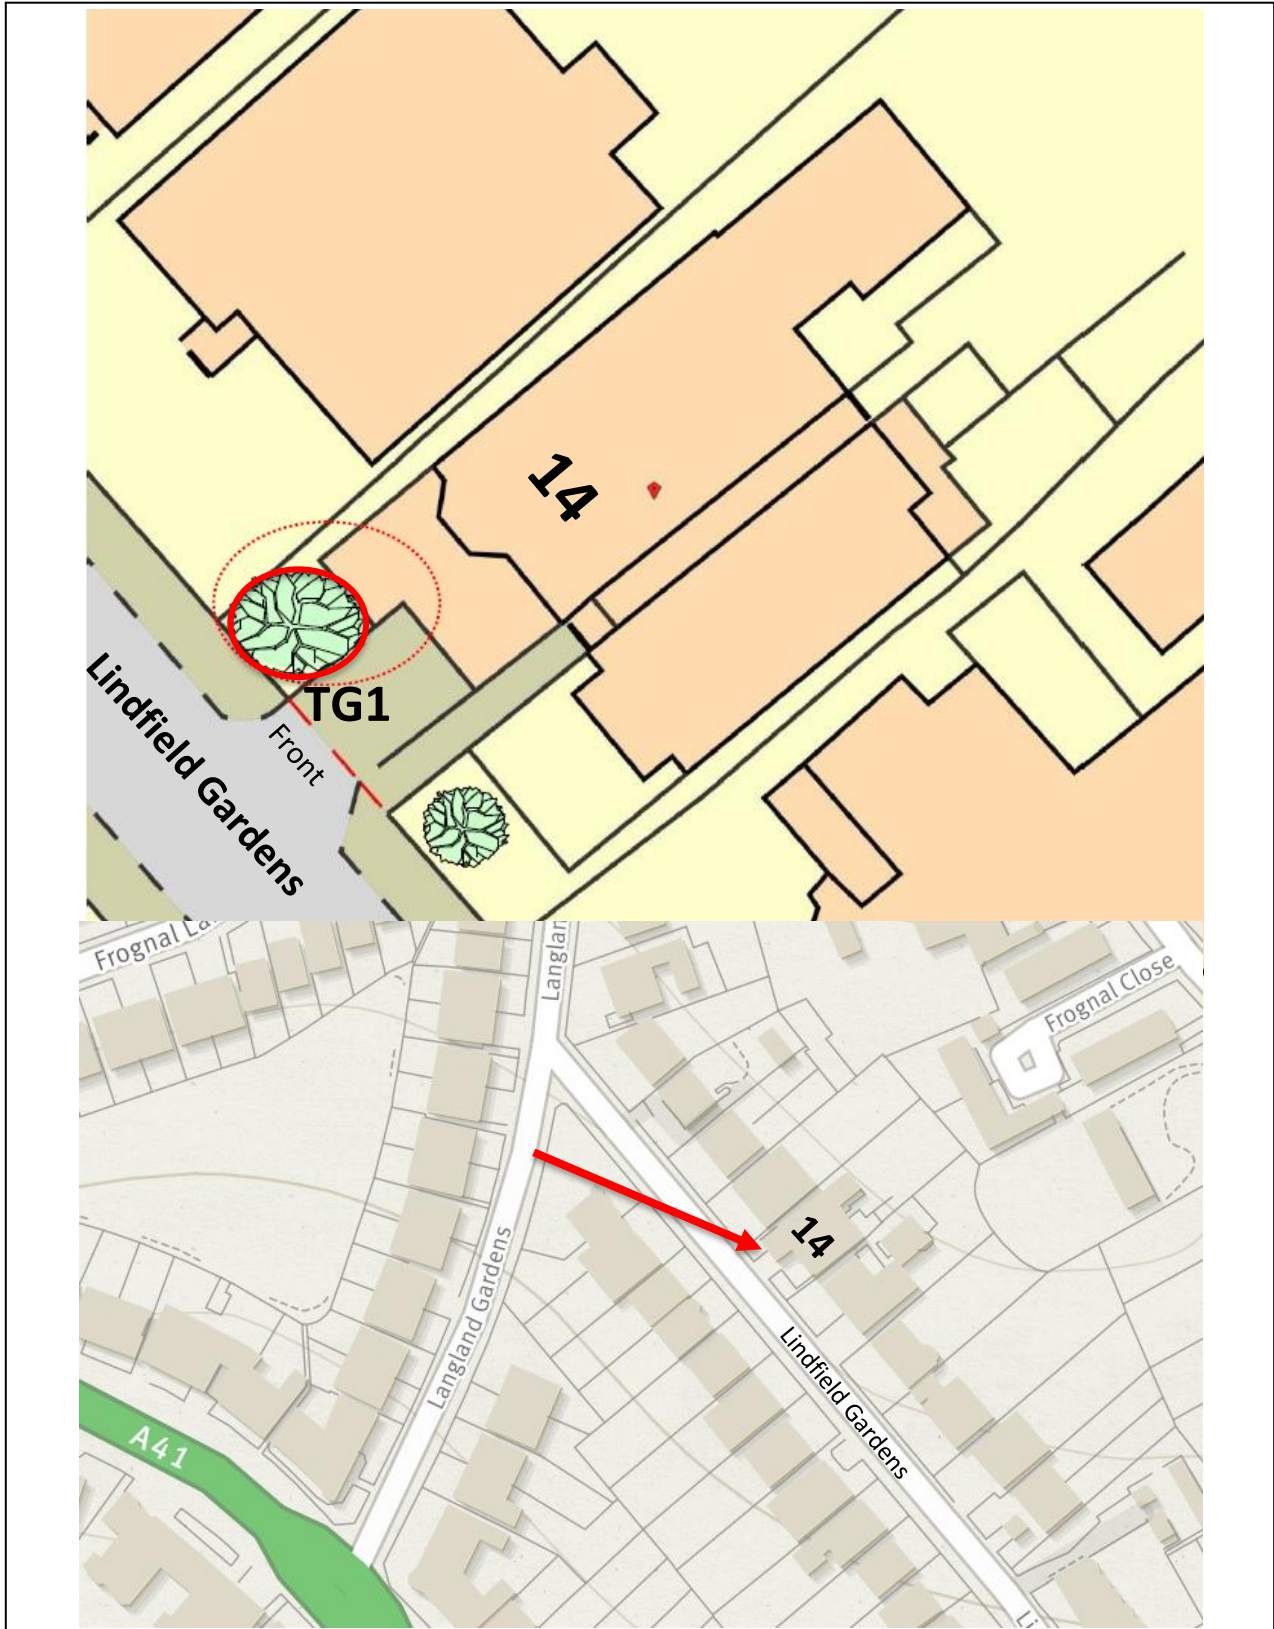

MWA Arboriculture Ltd

Bloxham Mill, Barford Road, Bloxham, **BANBURY**, Oxon, OX15 4FF

Unit 8 Stephenson House, Horsley Business Centre, Horsley, Newcastle upon Tyne, NE15 0NY

T. 0191 432 9562

E. treeworks@mwaarboriculture.co.uk

