
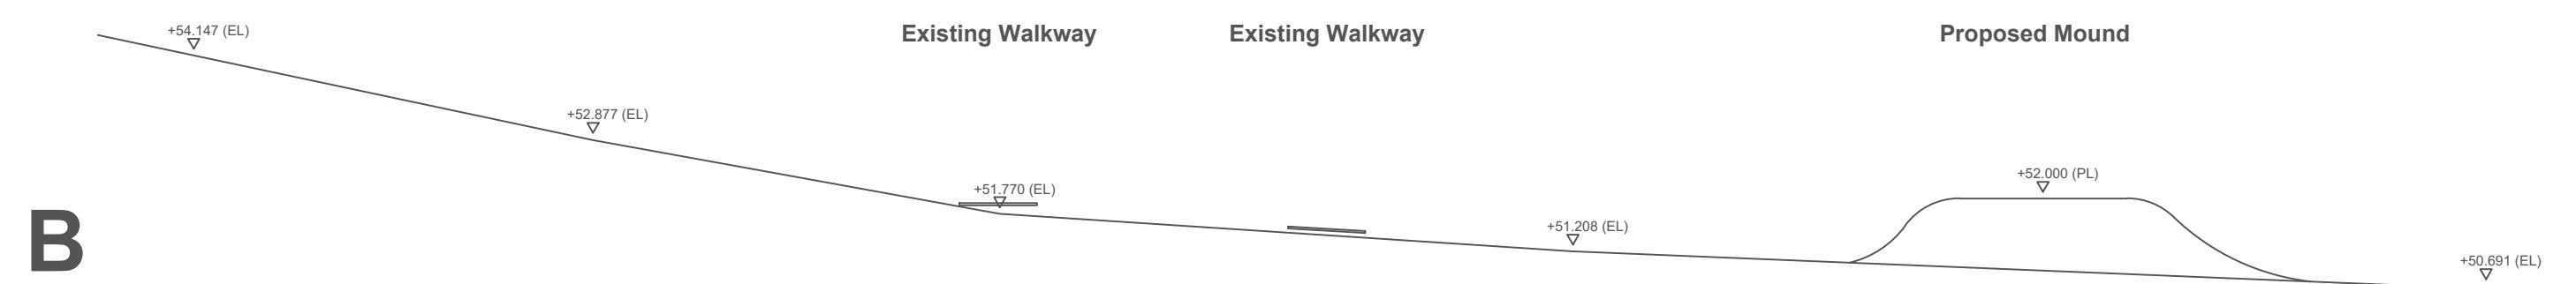


**Proposed Swing Rope  
with Pendulum Seats**

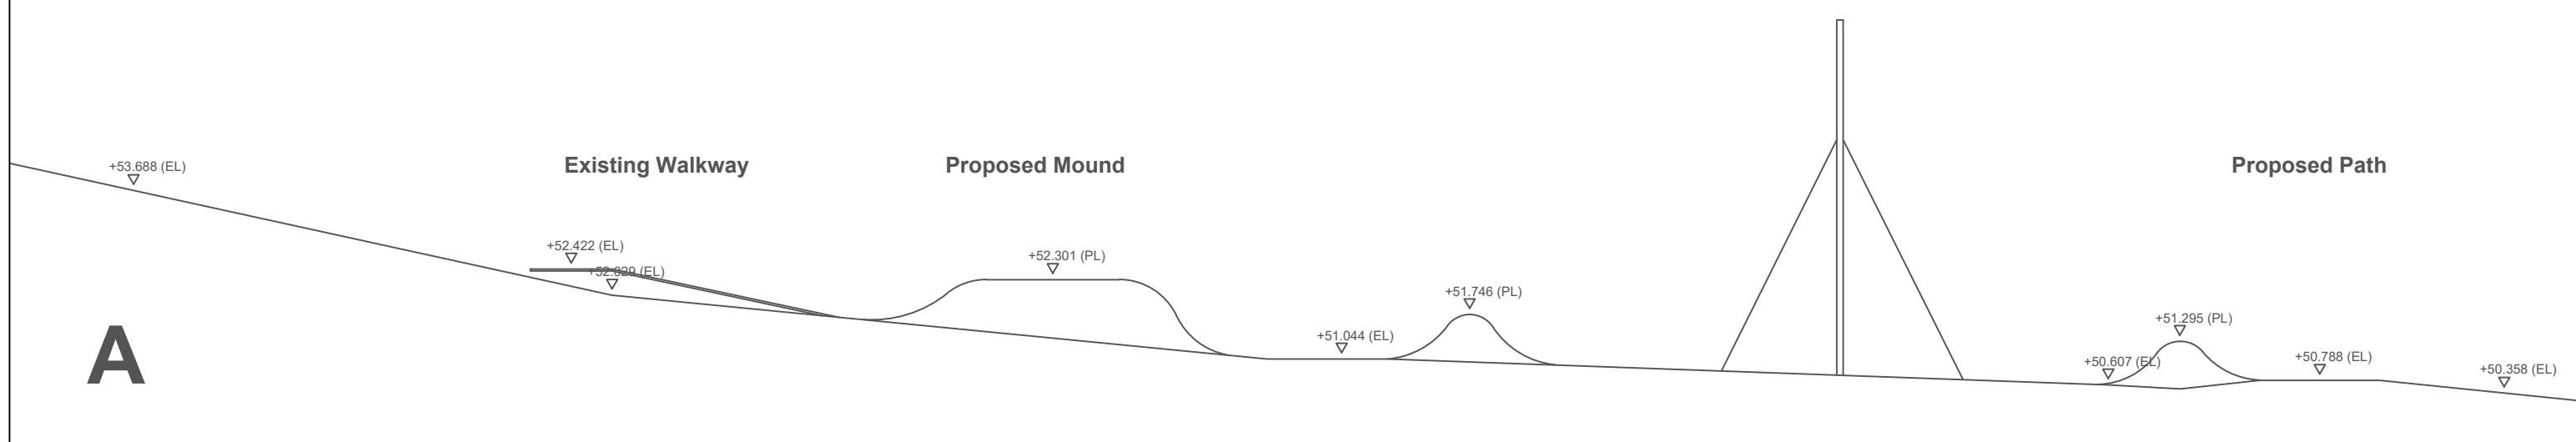

**Project**  
Hamstead Heath


**Title**  
Landscape Proposals Sections

Date	Scale	Drawn	Checked
03.12.19	1:100@A3	NW	DW



Job	Element	No.	Issue	Revision
DW38.009				A



51 Portland Road  
Portland Road Studios  
Kingston-upon-Thames  
Surrey, KT1 2SH

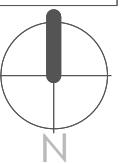

## Legend

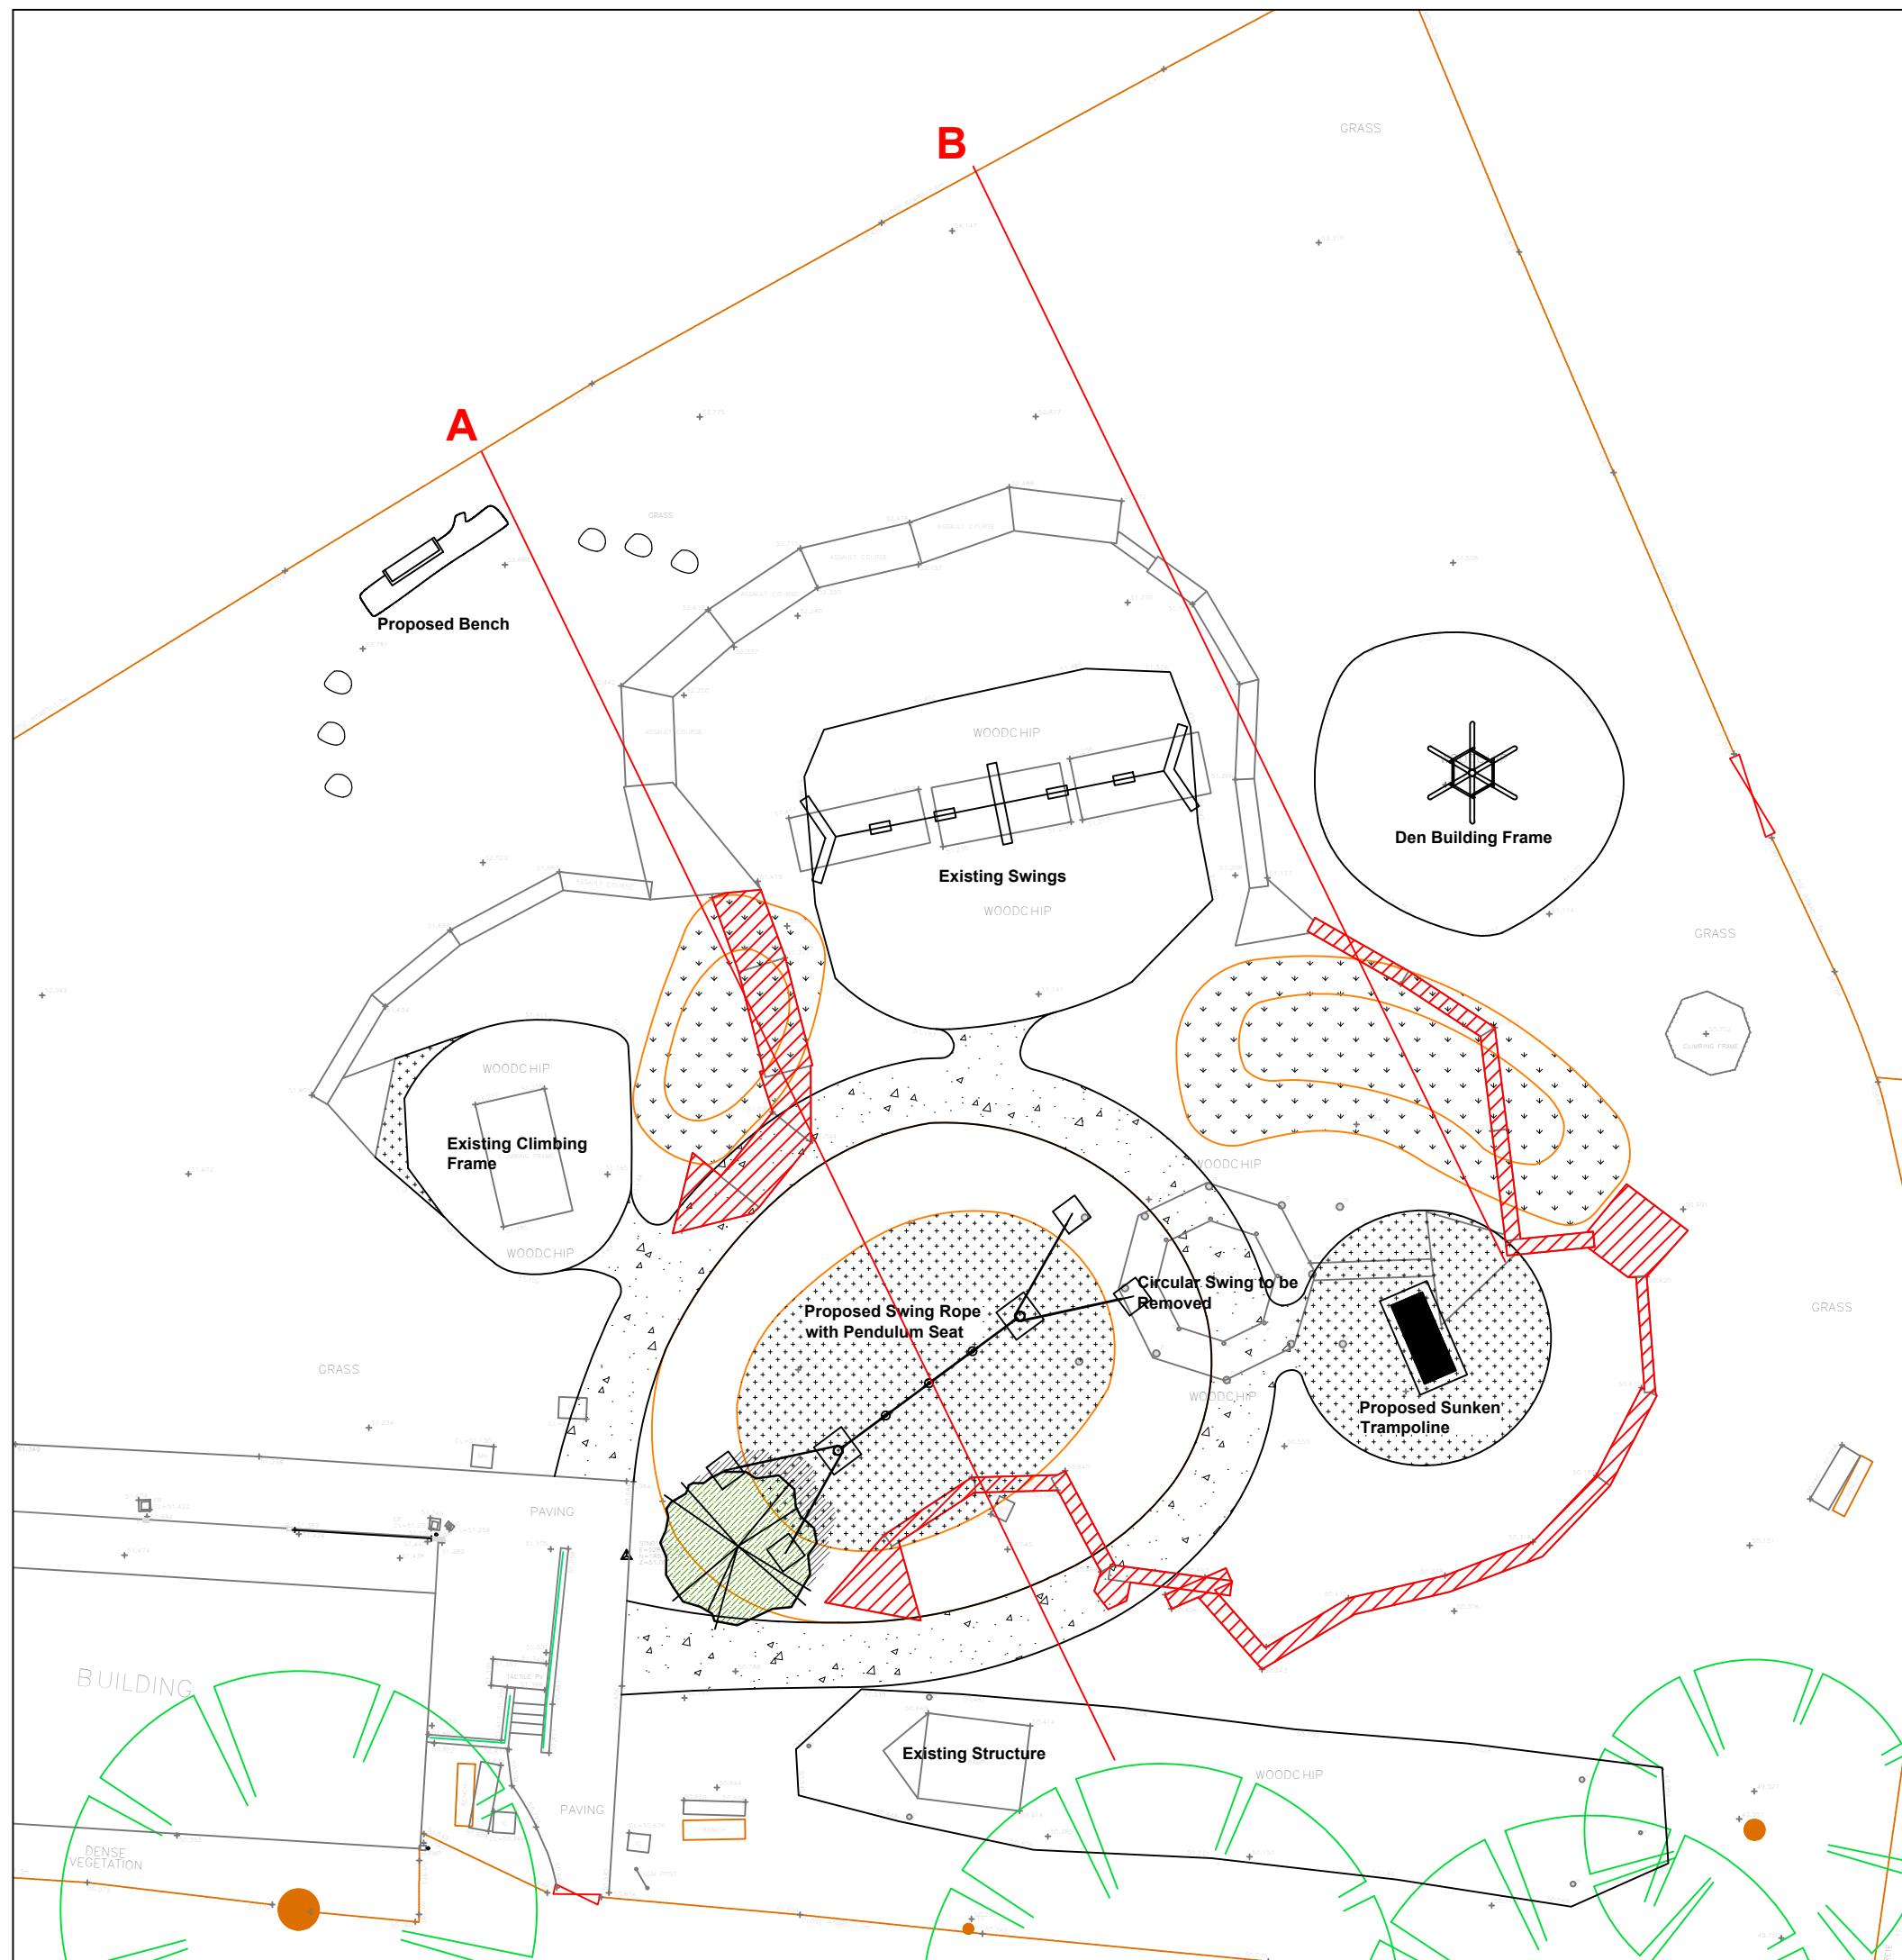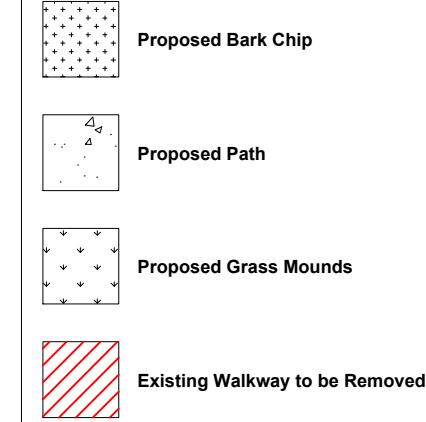

## Project

Hamstead Heath

## Title

Landscape Proposals

Date	Scale	Drawn	Checked
------	-------	-------	---------

03.12.19 1:200@A3

NW

DW

Job	Element	No.	Issue	Revision
-----	---------	-----	-------	----------

DW38.009

A