




8012-06,
Section AA Details
Scale: 1:2

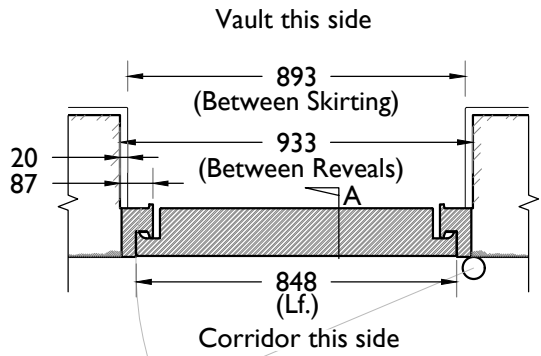


8012-01, Plan, Scale 1:20

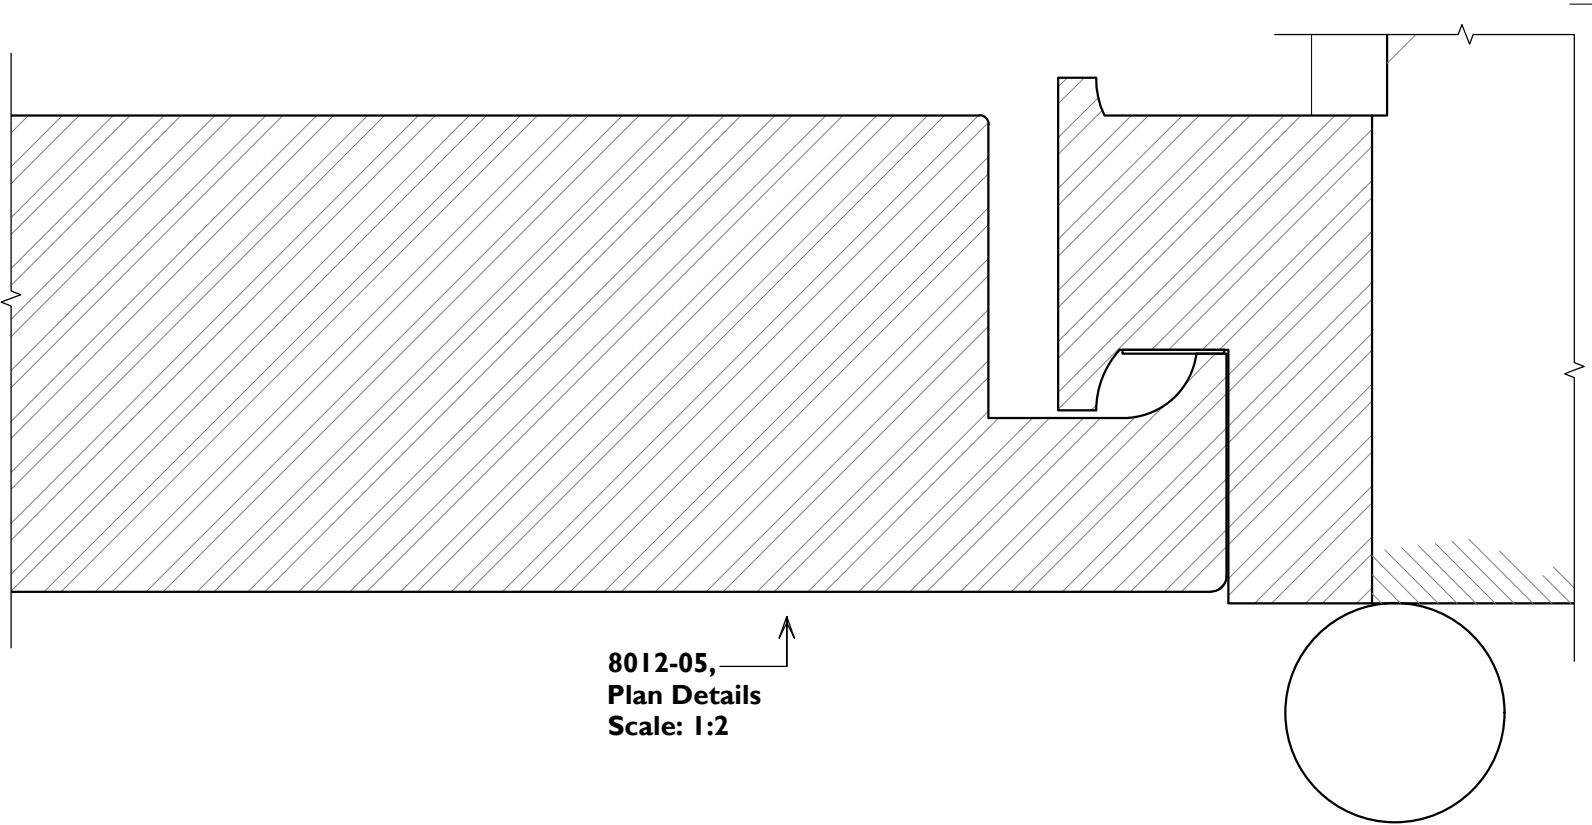


8012-05,
Plan Details
Scale: 1:2

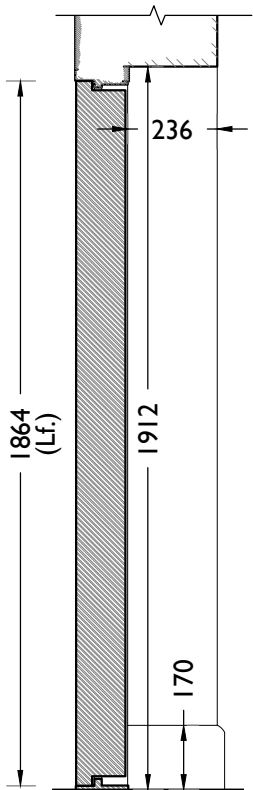


8012-02,
Section AA
Scale: 1:20

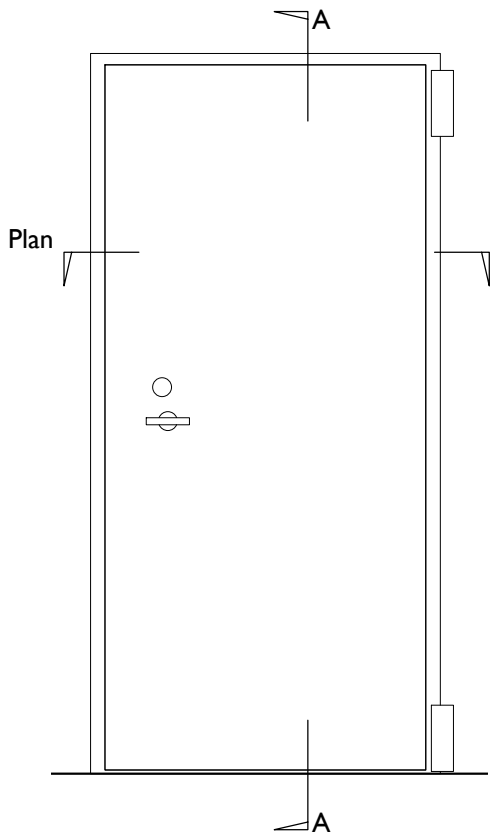

8012-03,
Elevation viewed from corridor side
Scale: 1:20

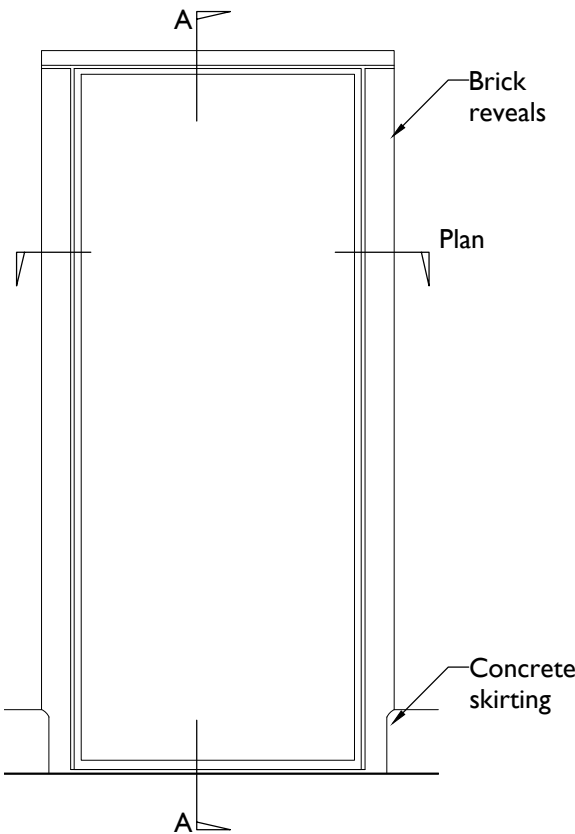

8012-04,
Elevation viewed from vault side
Scale: 1:20

<div>Notes:</div> <div>Drawings are based on survey data and may not accurately represent what is physically present.</div> <div>Do not scale from this drawing. All dimensions are to be verified on site before proceeding with the work.</div> <div>All dimensions are in millimeters unless noted otherwise.</div> <div>Purcell shall be notified in writing of any discrepancies.</div>	<div>- Steel vault door fixed in to brick wall</div>	<div>P0018 Dec 2019</div>					<div>CLIENTLendlease</div>	<div>DRAWING TITLEDetails of Existing Door Type E10 This existing door is DEB.64-7</div>	<div>JOB NUMBER238664</div>	<div></div>
		<div>First Issue 27 Sep 2019RH RH</div>								
		<div>ISSUE DATE DRAWN CHECKED DESCRIPTION</div>					<div>DRAWING STATUSISSUED FOR LBC</div>	<div>REVISIONP00</div>		

