



1 PROPOSED SIGNAGE ELEVATION  
1:10@A1

Proposed fret cut PPC aluminium building name signage, finished RAL 9005 matt black and adhered to wall.

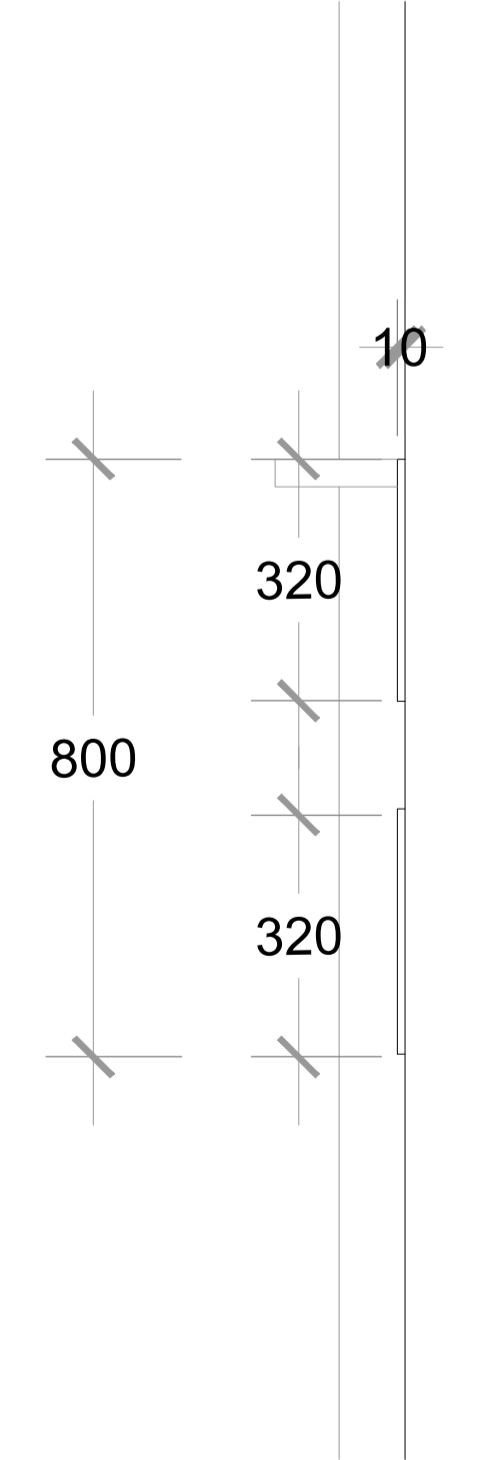

2 PROPOSED SIGNAGE SECTION  
1:10@A1

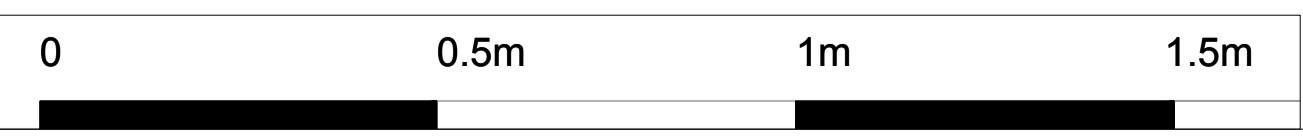

**NOTES**  
DRAWINGS INDICATE DESIGN INTENT ONLY  
ALL DIMENSIONS IN MILLIMETERS UNLESS NOTED OTHERWISE  
THE CONTRACTOR IS RESPONSIBLE FOR TAKING AND CHECKING ALL DIMENSIONS  
DO NOT SCALE FROM THE DRAWING  
REPORT ALL CONFLICTS OF INFORMATION TO MINIFIE ARCHITECTS AND SEEK ADVICE BEFORE PROCEEDING  
THIS DRAWING IS THE COPYRIGHT OF MINIFIE ARCHITECTS LTD.  
WHERE GIVEN DIMENSIONS ARE ONLY APPROXIMATE & SUBJECT TO A MEASURED SITE SURVEY  
THESE ARE SUBJECT TO AN M&E & STRUCTURAL SURVEY. THIS DRAWING IS BASED UPON A  
COPIES OF ORIGINAL ARCHIVE DRAWINGS AND ITS ACCURACY AND PROPORTIONALITY CANNOT BE  
WHOLLY RELIED UPON.

NO.	DATE	ISSUE/REVISION
-----	------	----------------

CHARLES DARWIN HOUSE  
12 ROGER STREET  
HOLBORN  
LONDON  
WC1N 2JU

DRAWING TITLE :  
**PROPOSED SIGNAGE DETAILS**

DRAWN : RC SCALE : 1:10 @A1 NORTH  
CHECKED : BM DATE : DEC '19

PROJECT NO. : 1575 DRAWING NO. : AD(4)01  
STATUS : PLANNING

**MINIFIE ARCHITECTS**  
MA  
Studio 1,  
14 Marshalsea Road  
London SE1 1HL