
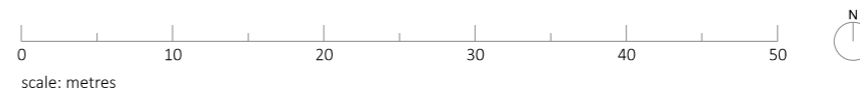


01 Site Location Plan 1:1250

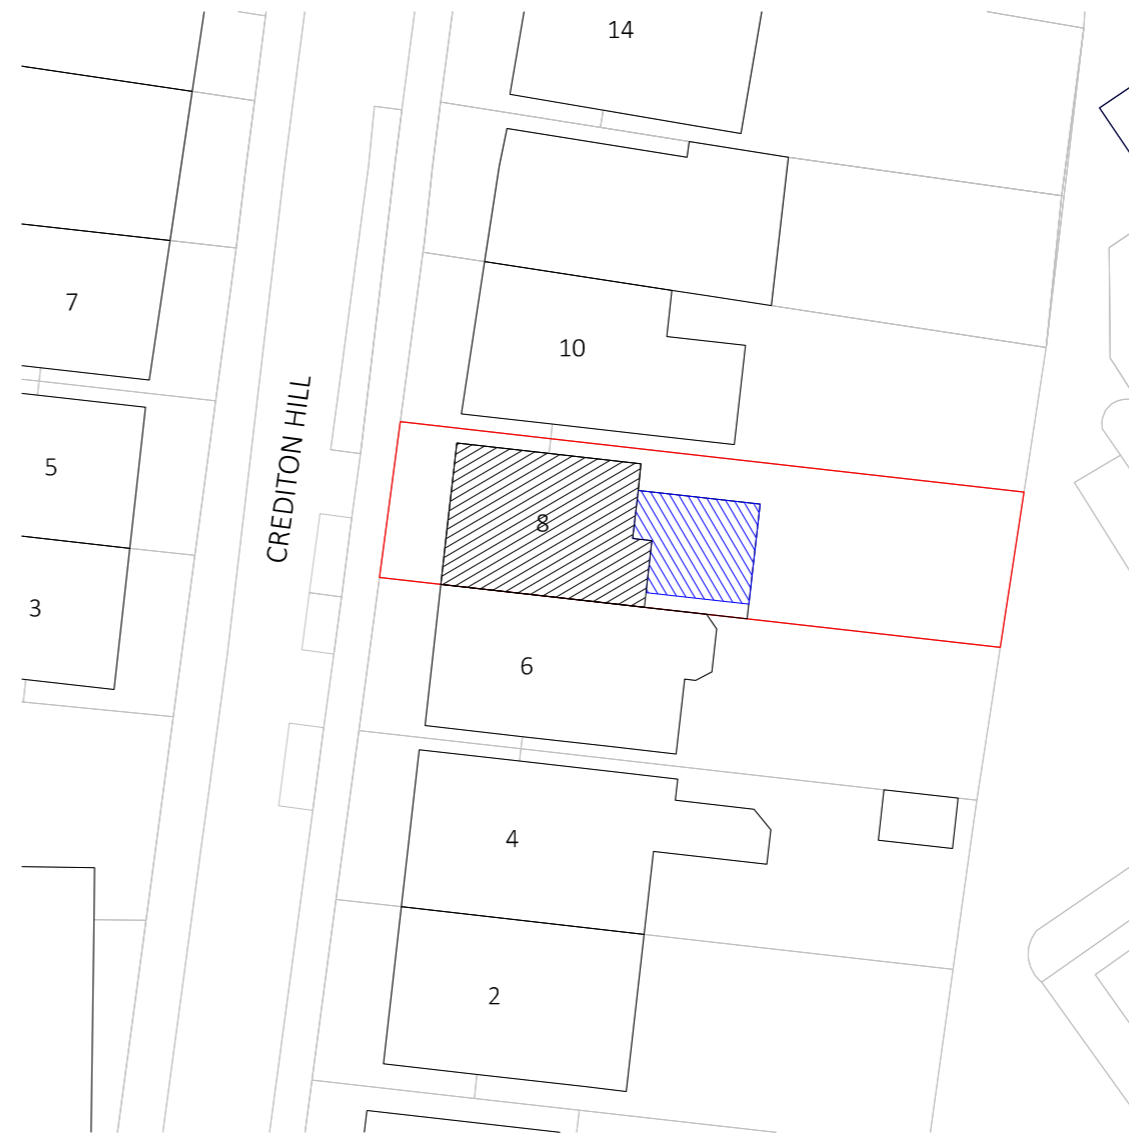

02 Block Plan 1:500

SAFETY, HEALTH AND ENVIRONMENTAL INFORMATION:	
IN ADDITION TO THE HAZARDS / RISKS NORMALLY ASSOCIATED WITH THE TYPES OF WORK DETAILED ON THIS DRAWING, NOTE THE FOLLOWING:	
Significant Residual Risks:	
Action to be Taken:	Refer to Health and Safety Plan

NOTES:

REV	DATE	DETAIL	DRN	CHK

PROJECT TITLE
Crediton Hill

DRAWING TITLE
Site Location Plan + Block Plan

DATE 030120	SCALE 1:1250 1:500	@A3 @A3
STATUS PLANNING	DRAWN AR	CHECKED DD

DRAWING NUMBER 063_PL00	REVISION -
----------------------------	---------------

BEASLEY DICKSON ARCHITECTS

Address
PROJECT EMAIL: info@beasleydickson.com