

vm zinc standing seam at 3°pitch
 vm zinc underlay
 unilin sandwich panel
 (12mm ply, 190mm rockwool, 12mm ply)
 vapour barrier
 50mm rockwool
 18mm perforated plywood ceiling

30 mm natural stone
 70 mm screed/floor heating
 120 mm concrete slab
 140 mm CLT panel on SFB beam HEB 220

30 mm natural stone
 70 mm screed/floor heating
 100 mm insulation
 50 mm screed
 drainage
 350 mm concrete slab

120 mm finished concrete white cement
 100 mm foamlglass
 drainage
 375 mm concrete wall


proposed plans
 31/10/2019

proposed plans 1/50
 section AA
 page 1 of 5

Project:
 50 Rochester Place
 London NW1 9JX

Office:
 AWDM
 96 Paardenmarkt, 2000 Antwerpen
 +323 237 45 51
 wdm@awdm.be
 www.awdm.be

Client:
 Michael Anastassiades

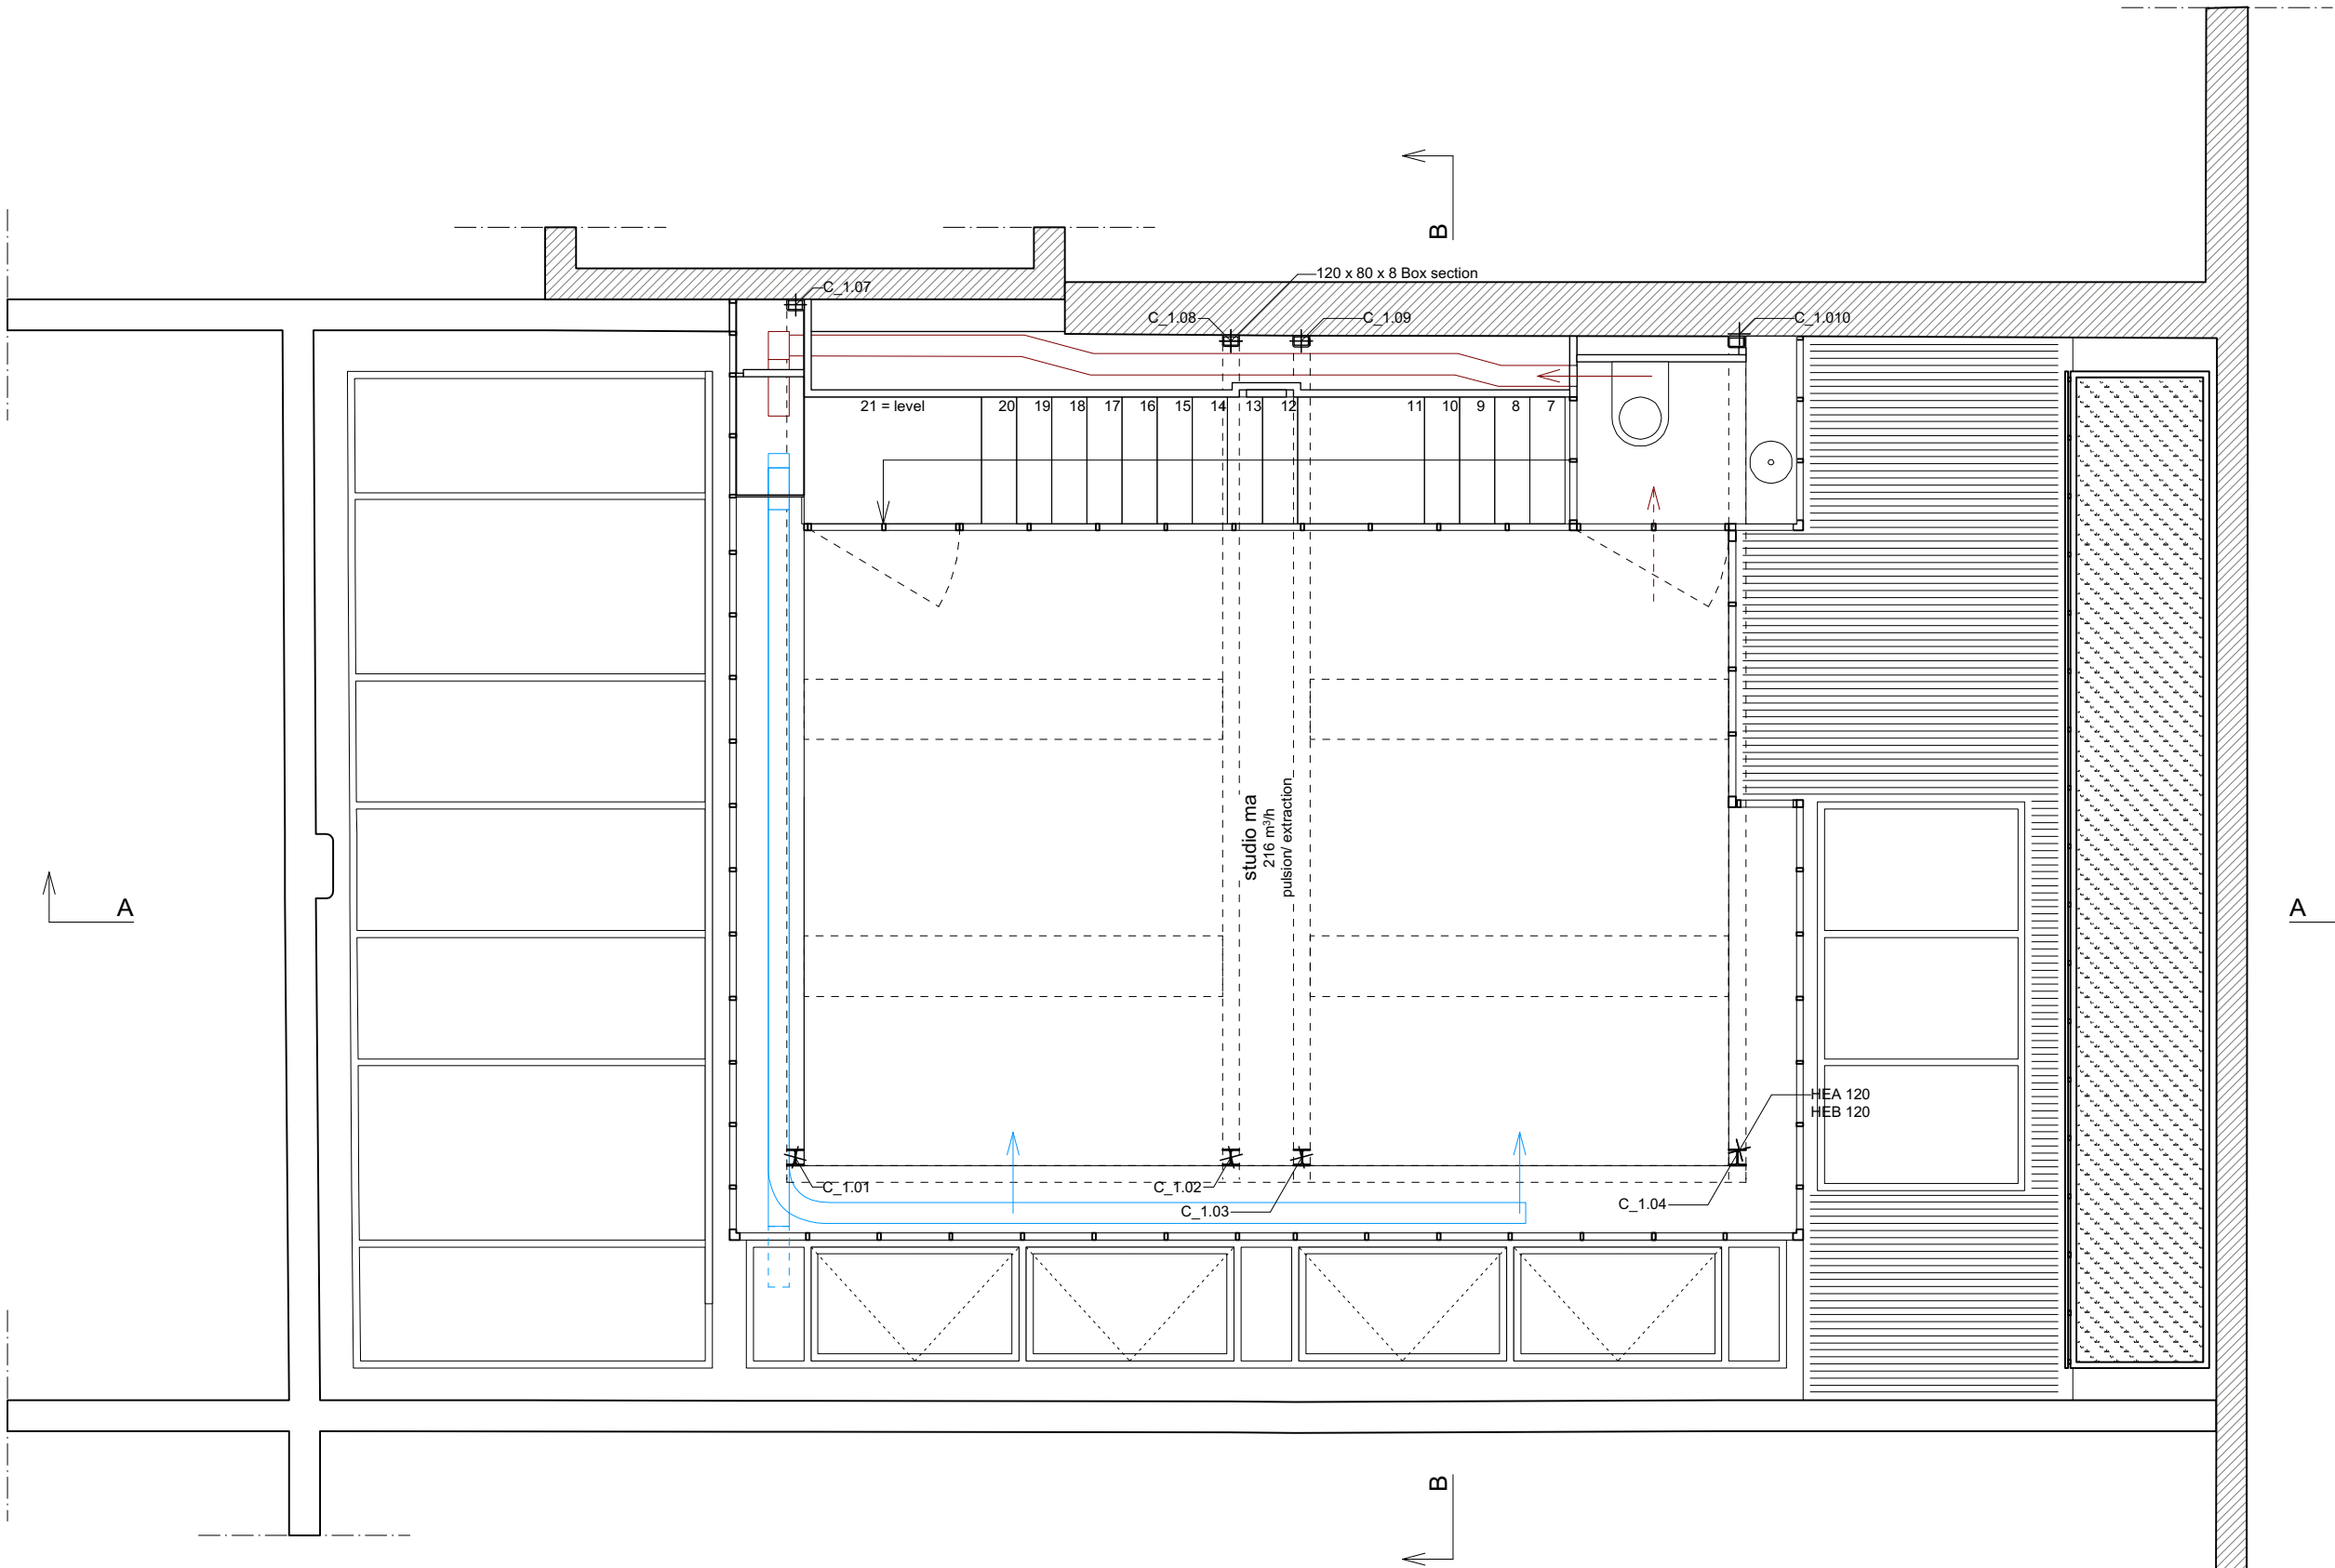


proposed plans
31/10/2019

proposed plans 1/50
first floor and roof
page 2 of 5

Project:
50 Rochester Place
London NW1 9JX

Office:
AWDM
96 Paardenmarkt, 2000 Antwerpen
+323 237 45 51
wdm@awdm.be
www.awdm.be

Client:
Michael Anastassiades

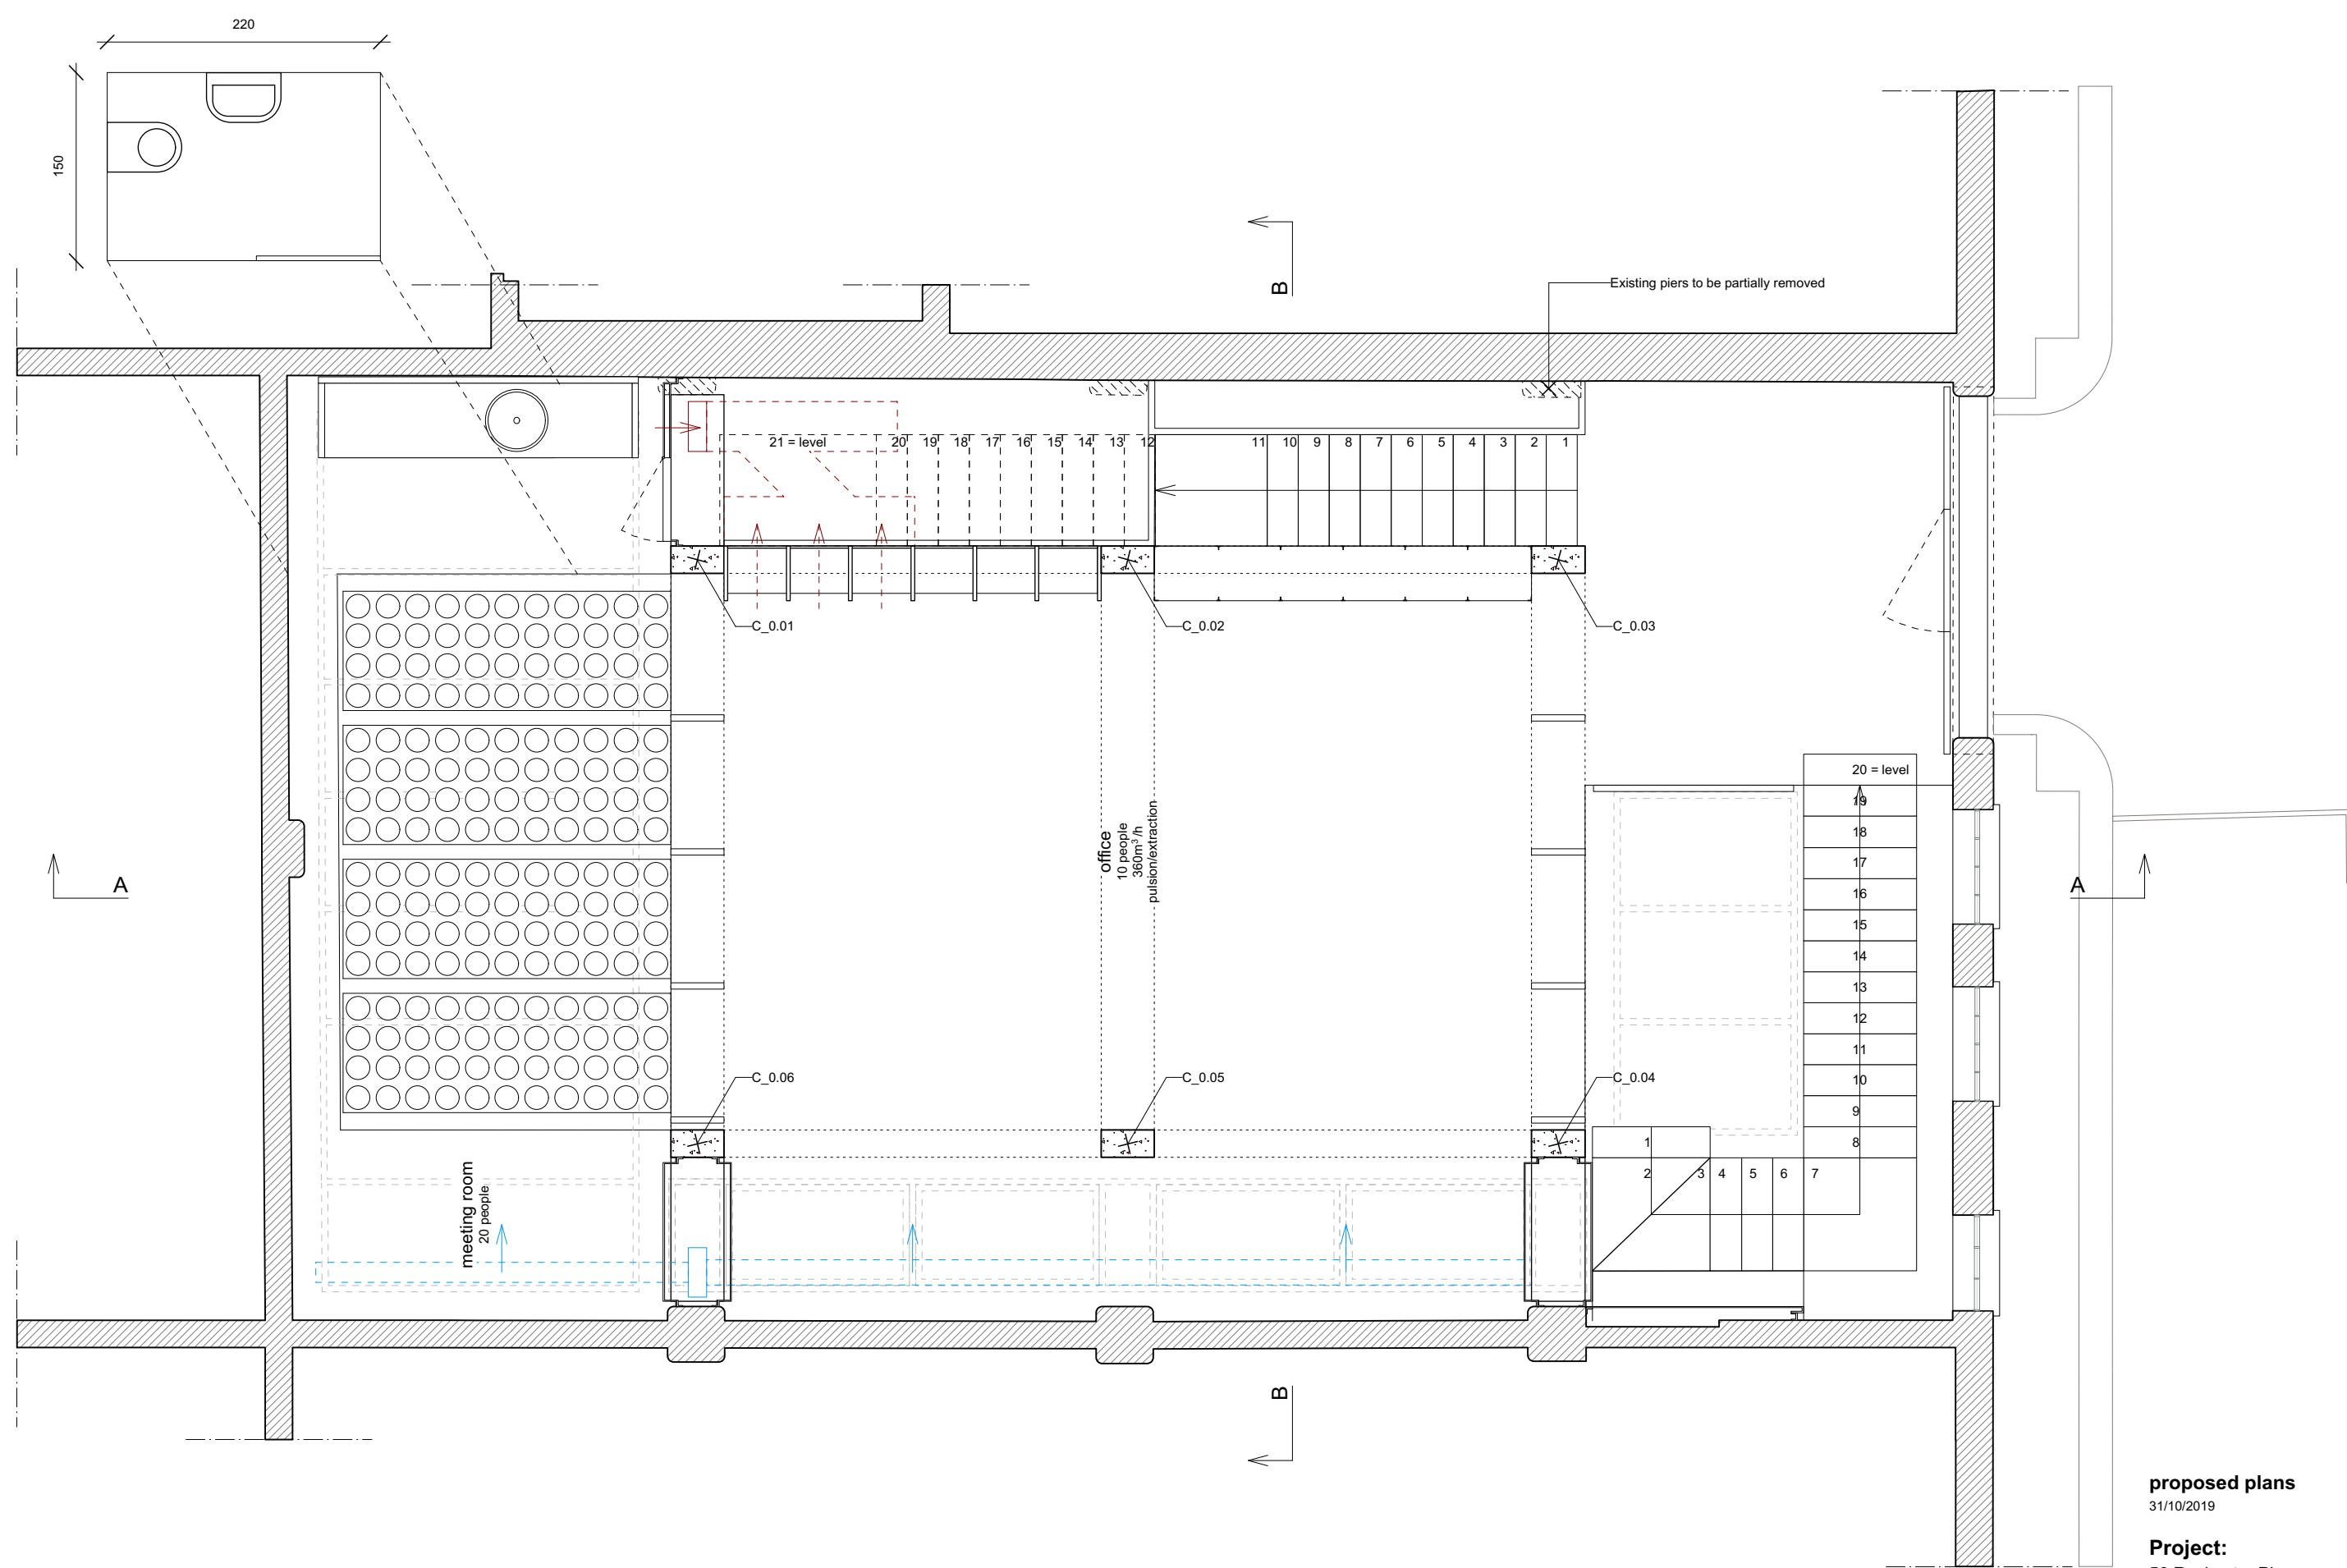


proposed plans
31/10/2019

proposed plans 1/50
ground floor
page 3 of 5


Project:
50 Rochester Place
London NW1 9JX

Office:
AWDM
96 Paardenmarkt, 2000 Antwerpen
+323 237 45 51
wdm@awdm.be
www.awdm.be

Client:
Michael Anastassiades

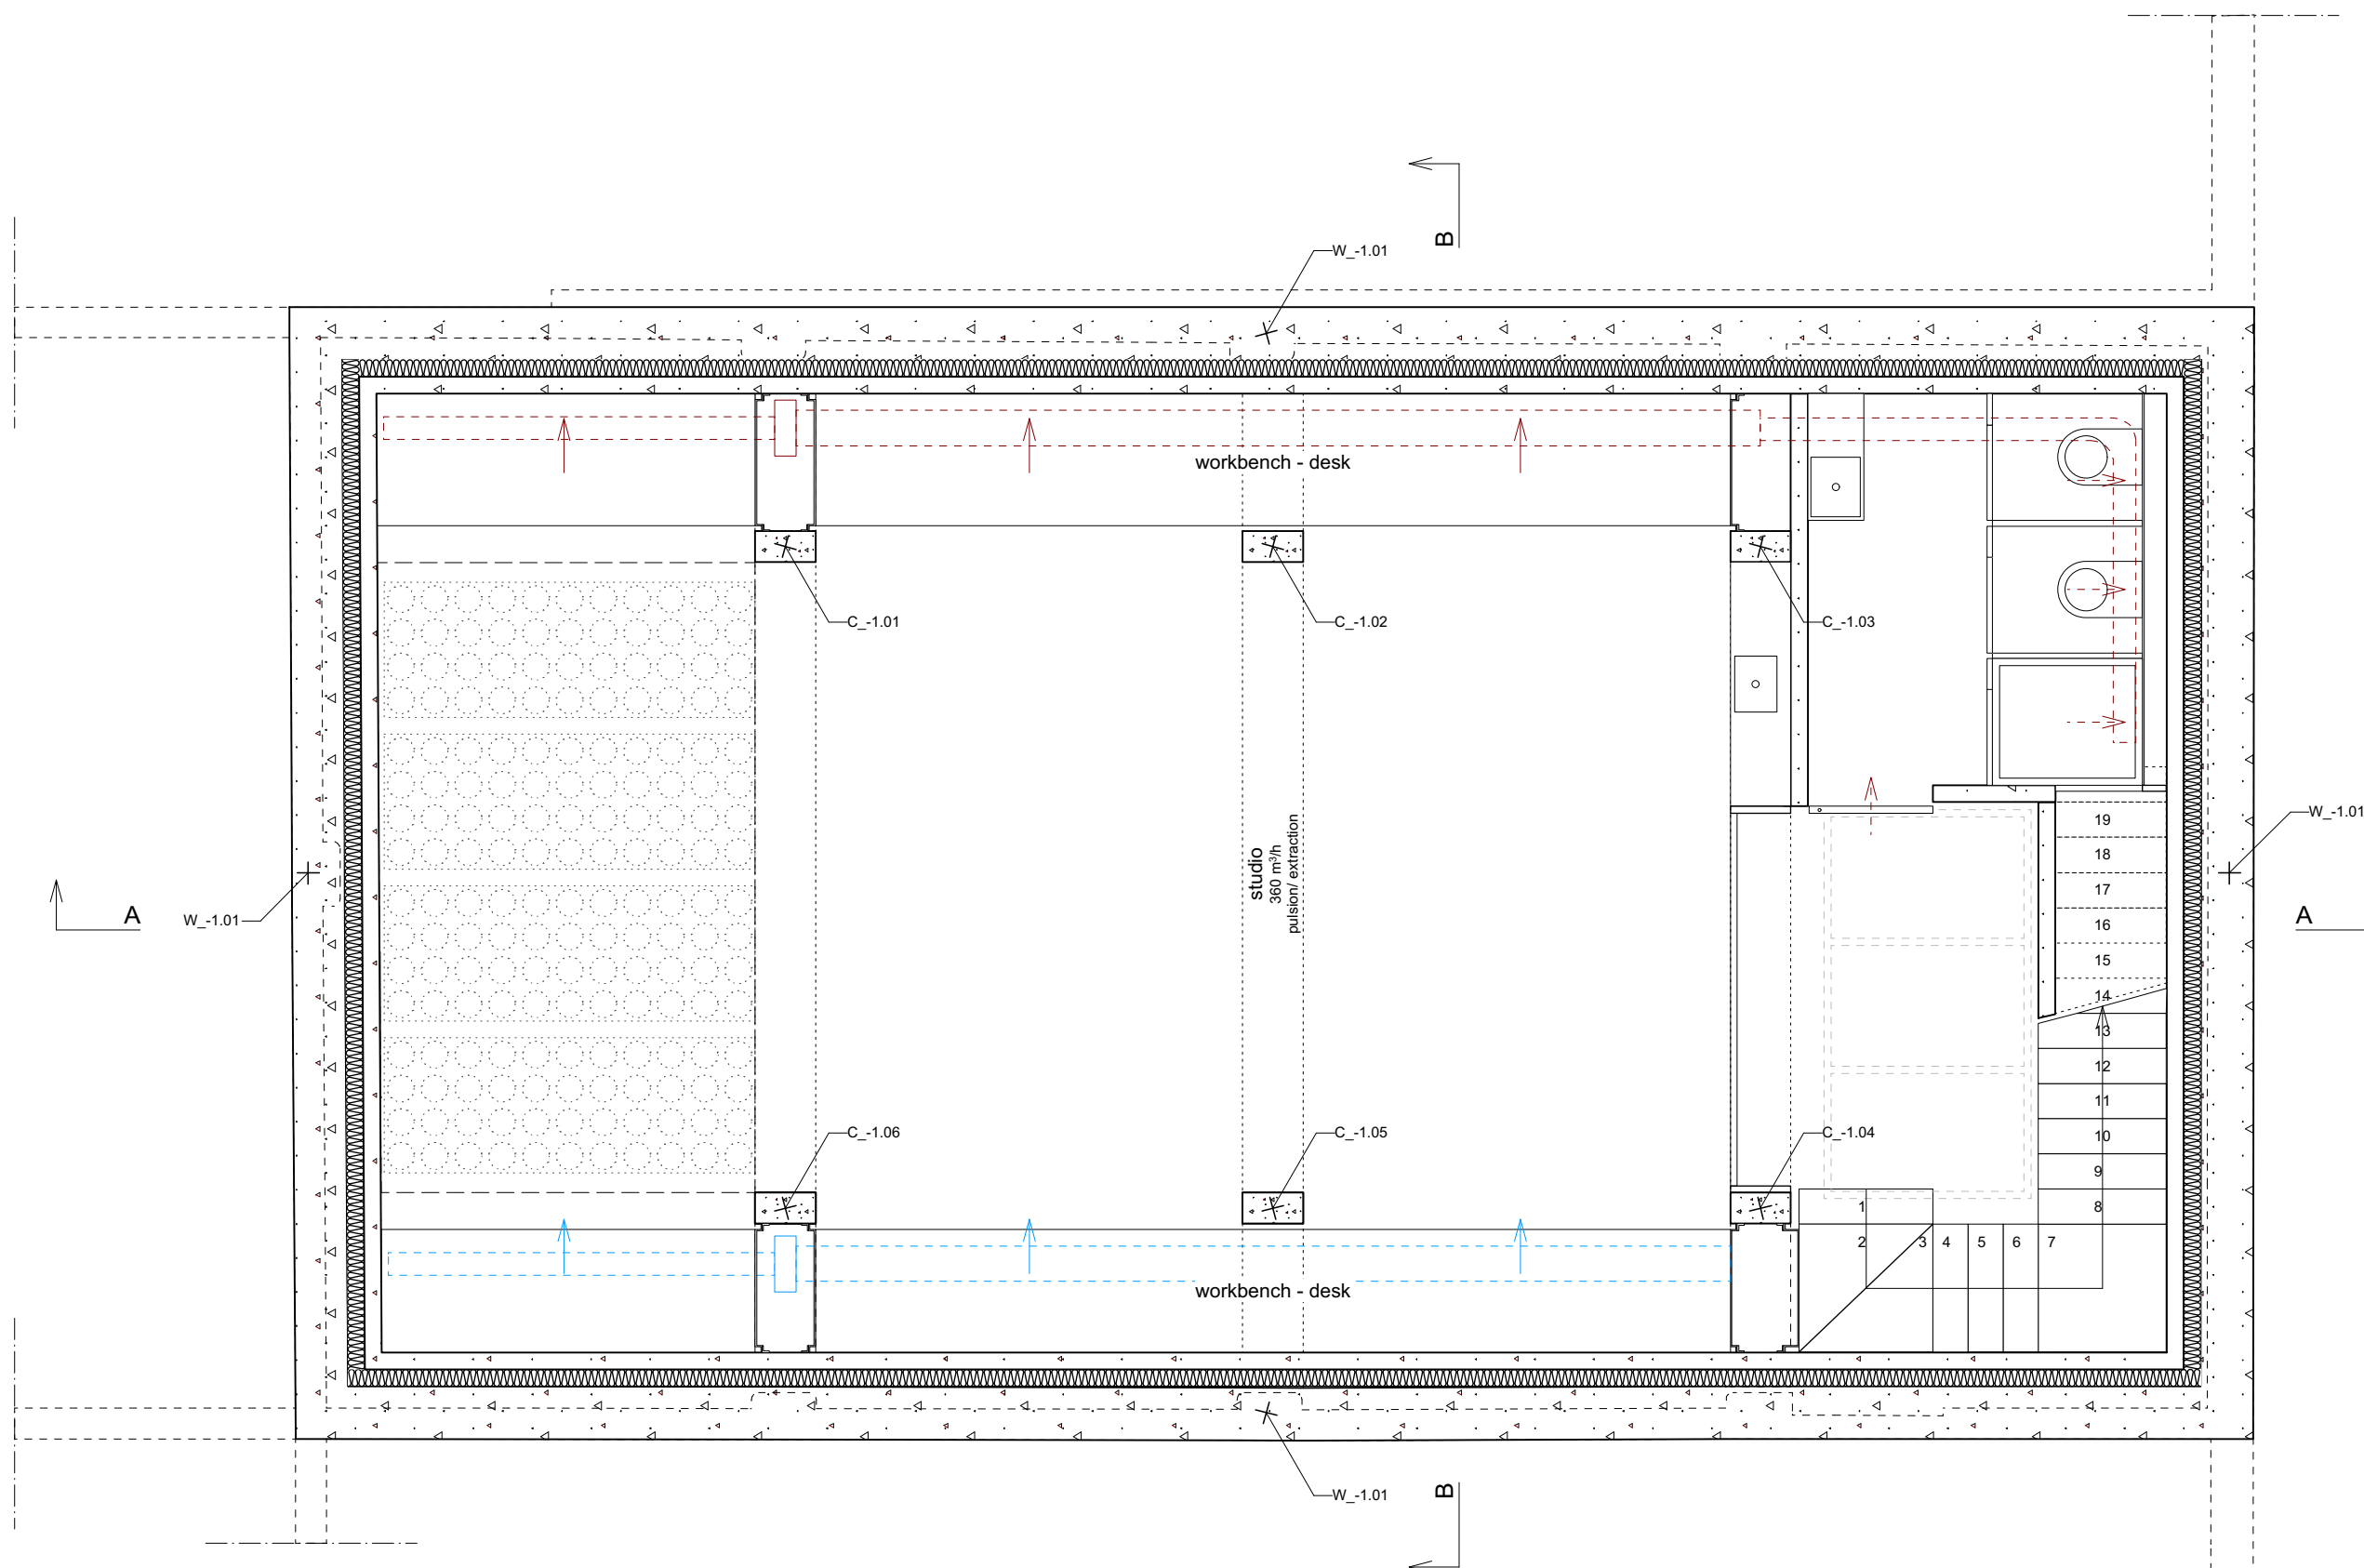

proposed plans
 31/10/2019
proposed plans 1/50
 basement
 page 4 of 5
Project:
 50 Rochester Place
 London NW1 9JX
Office:
 AWDM
 96 Paardenmarkt, 2000 Antwerpen
 +323 237 45 51
 wdm@awdm.be
 www.awdm.be
Client:
 Michael Anastassiades

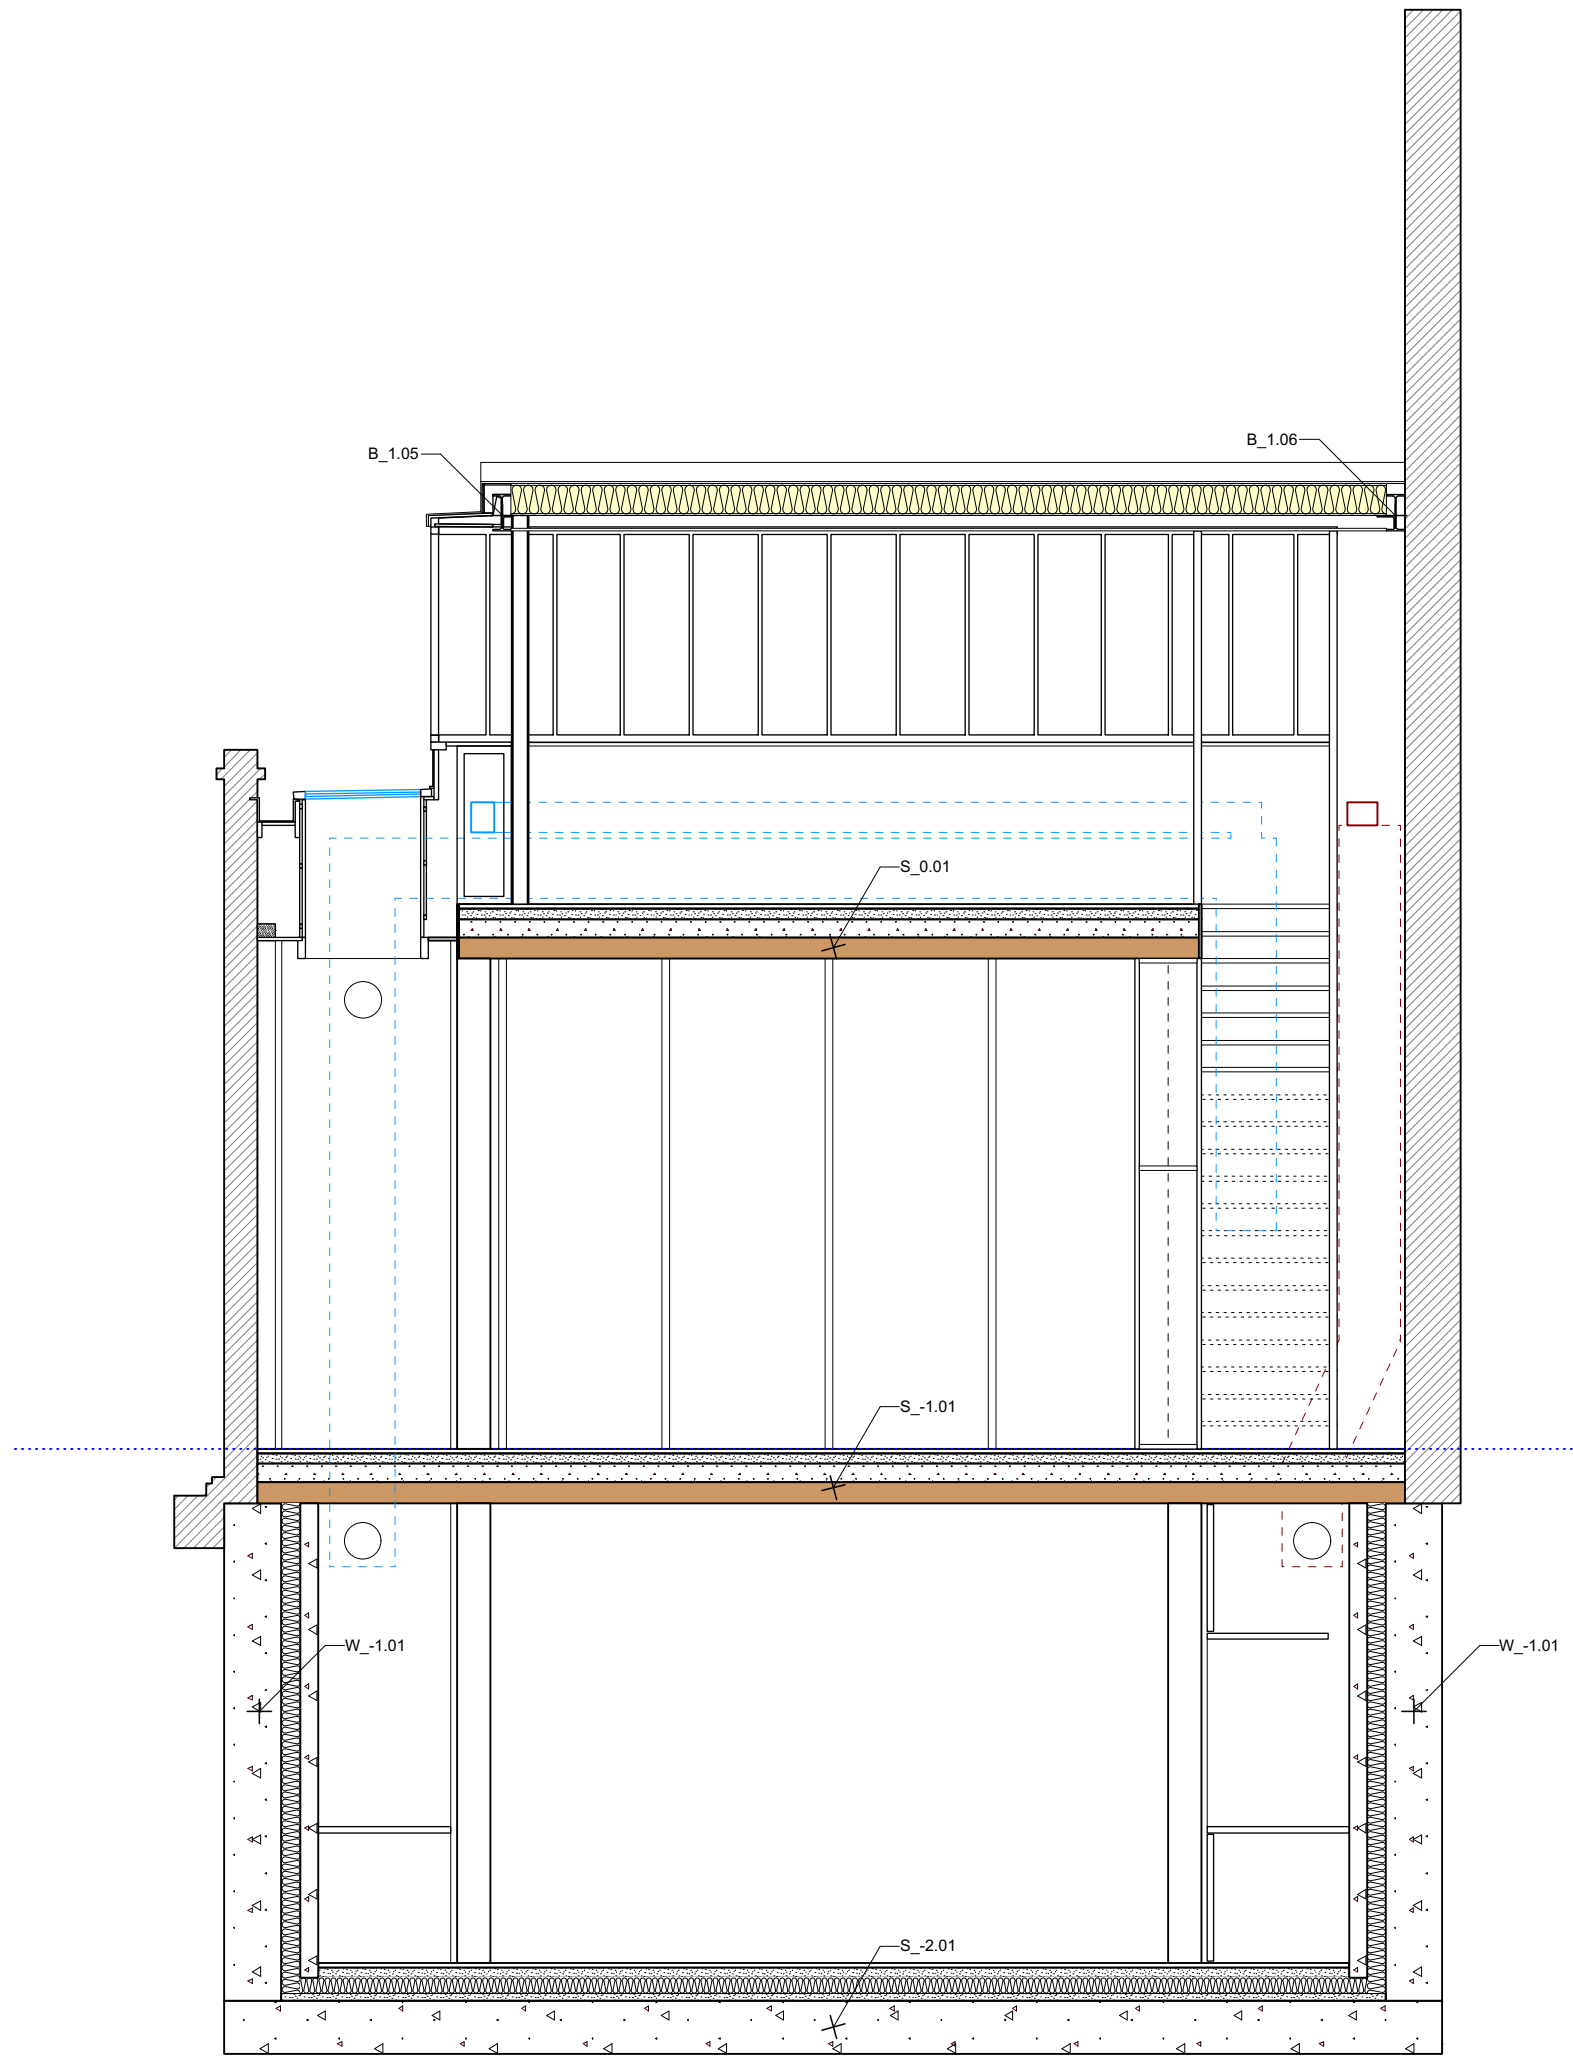

proposed plans
31/10/2019

proposed plans 1/50
section BB
page 5 of 5

Project:
50 Rochester Place
London NW1 9JX

Office:
AWDM
96 Paardenmarkt, 2000 Antwerpen
+323 237 45 51
wdm@awdm.be
www.awdm.be

Client:
Michael Anastassiades