


REVISIONS		
Rev.	Date	By
-	-	-

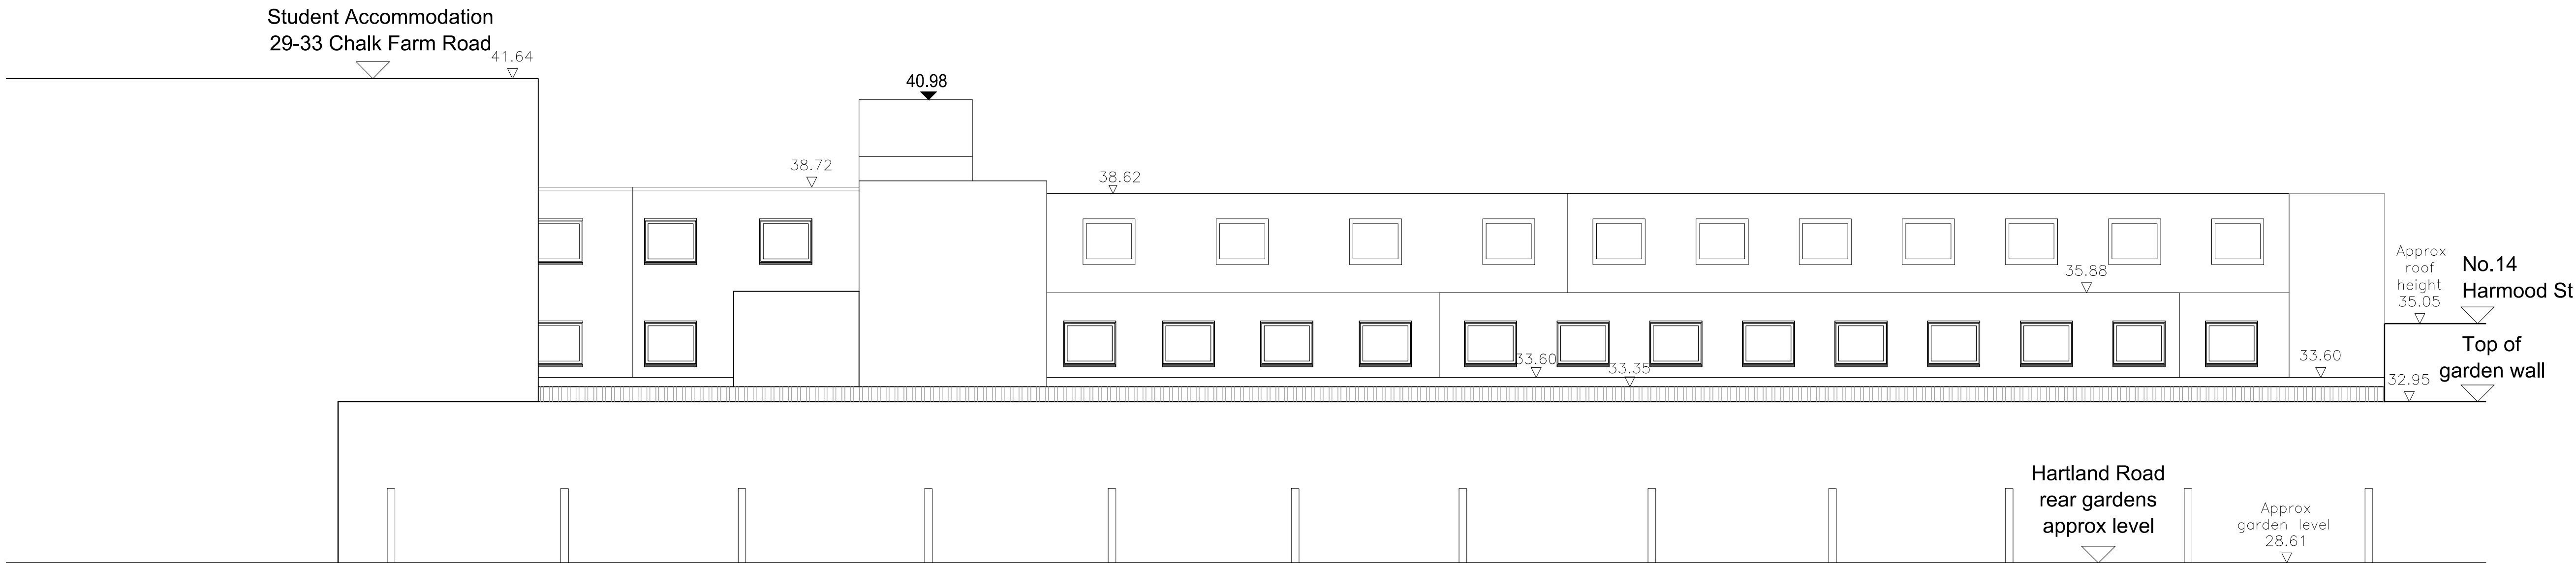

EXISTING HARTLAND ROAD GARDENS ELEVATION

PLANNING APPLICATION

ALL DIMENSIONS TO BE CHECKED ON SITE
WORK TO FIGURED DIMENSIONS ONLY
REPORT DISCREPANCIES TO THE ARCHITECT
AT ONCE BEFORE PROCEEDING

Contemporary Design Solutions

46 Great Marlborough Street
London
W1F 7JW
Telephone: 020 7494 9000 Fax: 020 7494 4944

Client

HALLMARK PROPERTY GROUP

Project Title
Lift extension and glazed corridor link
including new accommodation unit
The Stay Club Camden, 34 Chalk Farm Road
NW1 8AJ

Drawing Title

**Existing Hartland Road
Gardens Elevation**

Scale	1: 100@A1, 1:200@A3	Date	December 2019
Drawn	Checked		Rev.
Drawing No.			

191210-A(SO)410