


Drawing to be read in conjunction with consultants information.  
 Do not scale from drawing.  
 All dimensions to be checked on site.  
 Notify Architect of any discrepancies.  
**Drawing to be used solely for purposes indicated.**

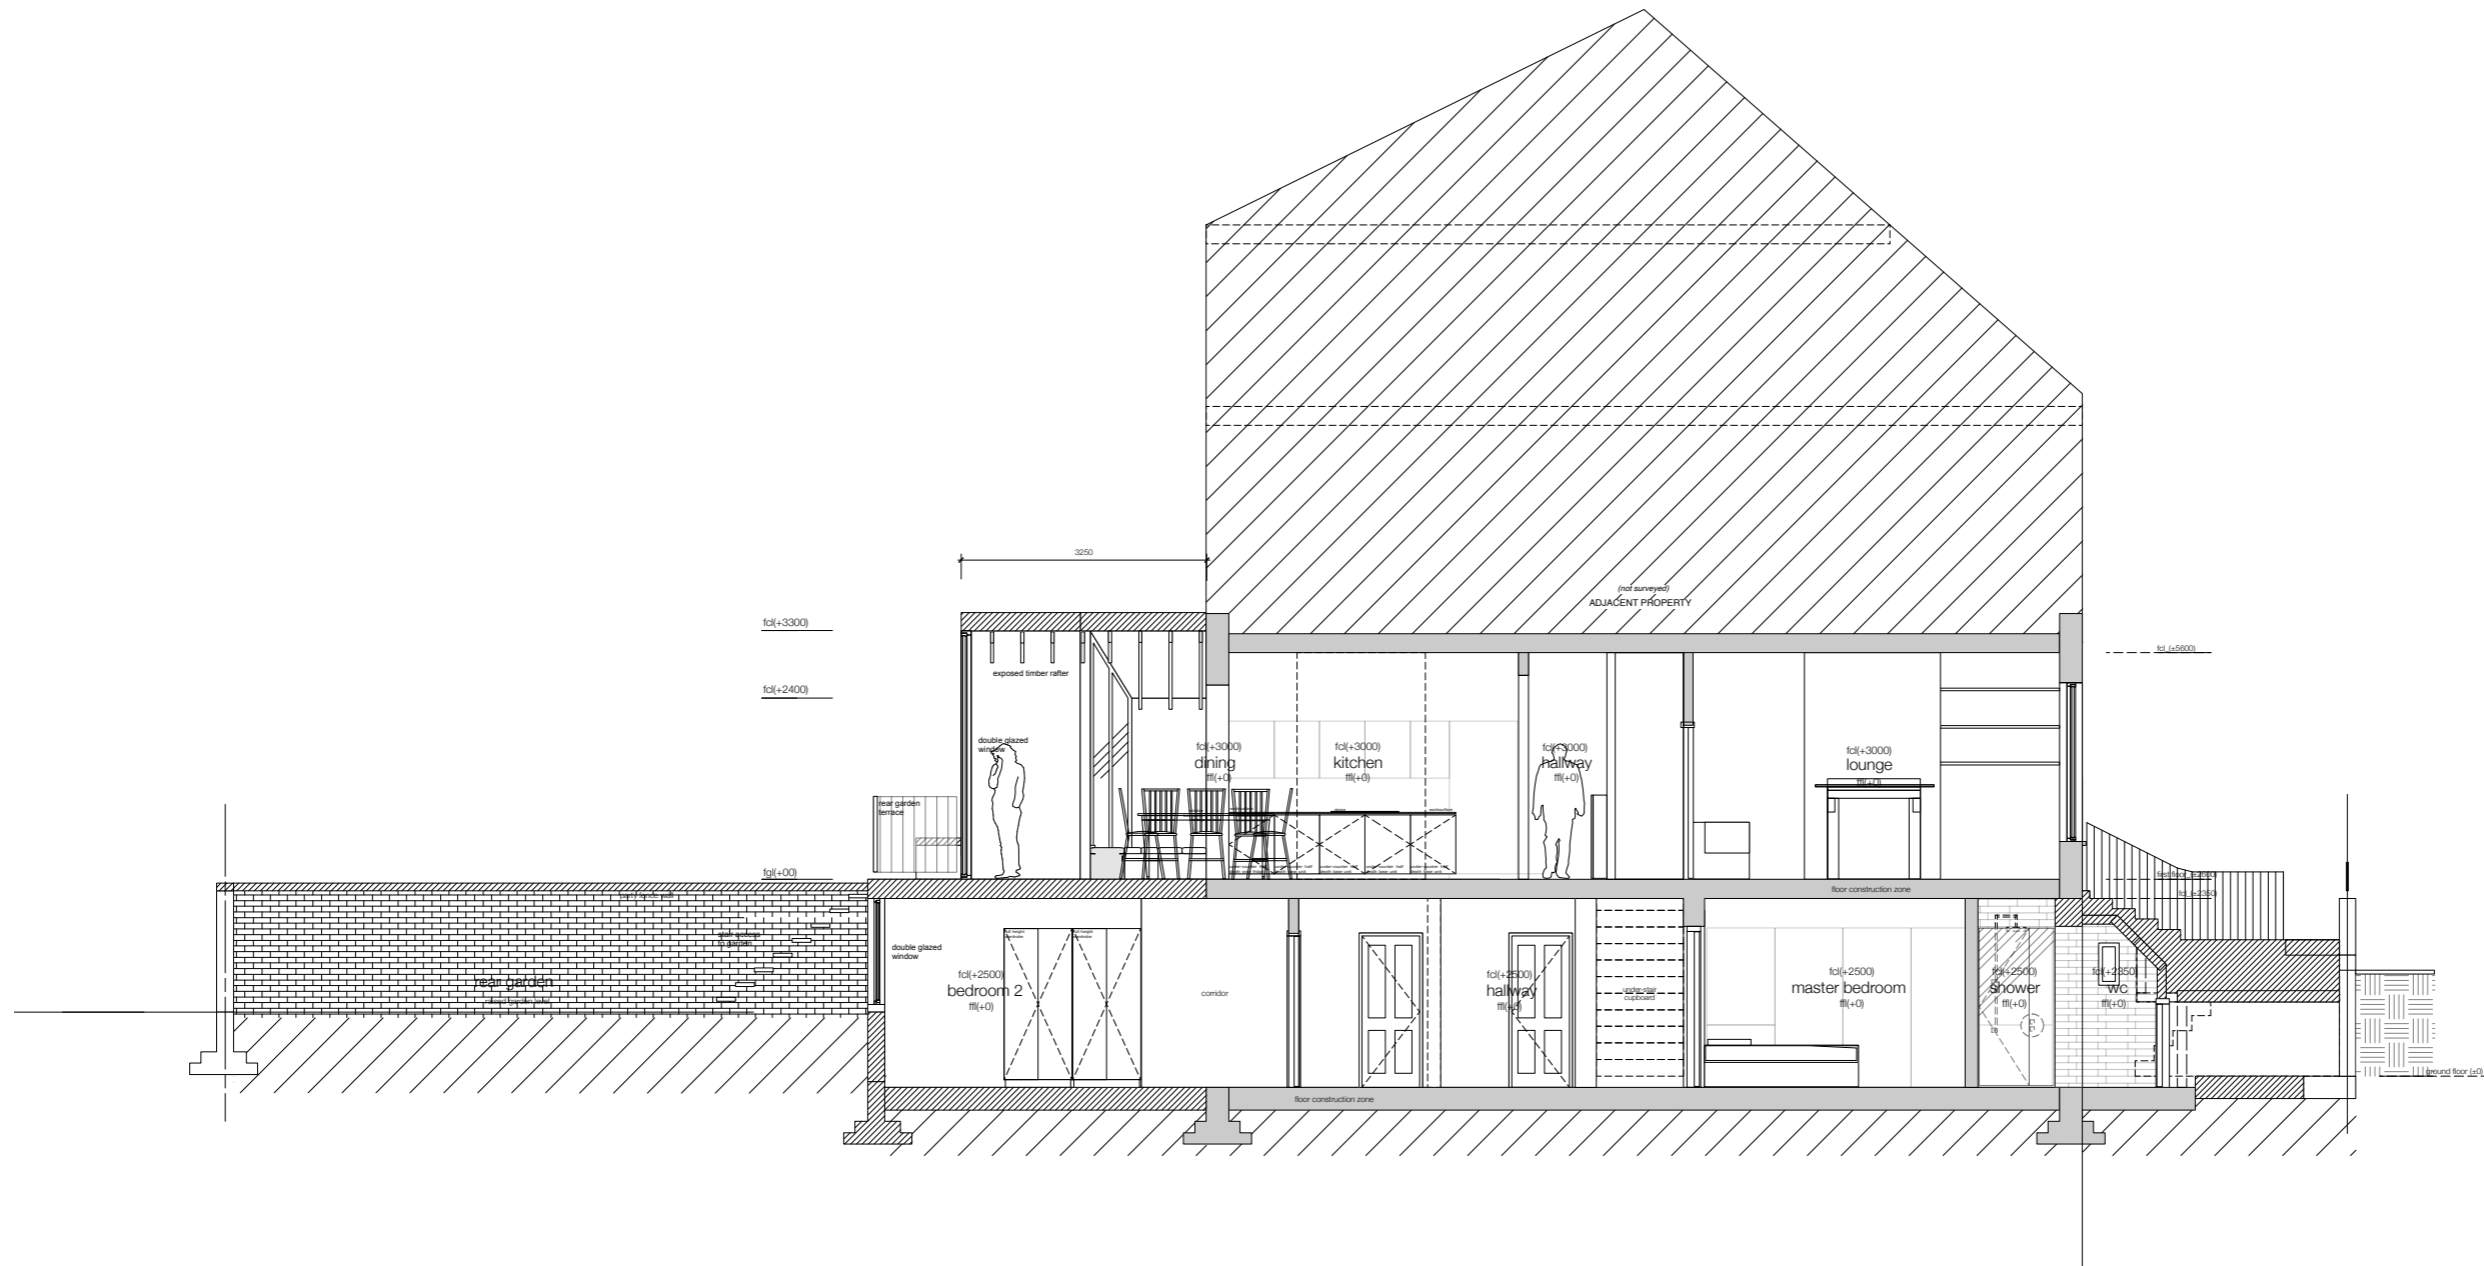

Drawing Issue \_\_\_\_\_ Date \_\_\_\_\_



34 harcombe road, london n16 0sa\_post  
 kenny@forresterarchitects.co.uk\_email  
 0207 683 7372\_landline

6 HOLMDALE ROAD, LONDON NW6 1BS

**STATUTORY APPROVAL**

Project Scale 1/50 @ A1

Title LONG SECTION 2-2 1/25 @ A3

Drawing No. **146\_03.01( )**