


Drawing to be read in conjunction with consultants information.
 Do not scale from drawing.
 All dimensions to be checked on site.
 Notify Architect of any discrepancies.
Drawing to be used solely for purposes indicated.

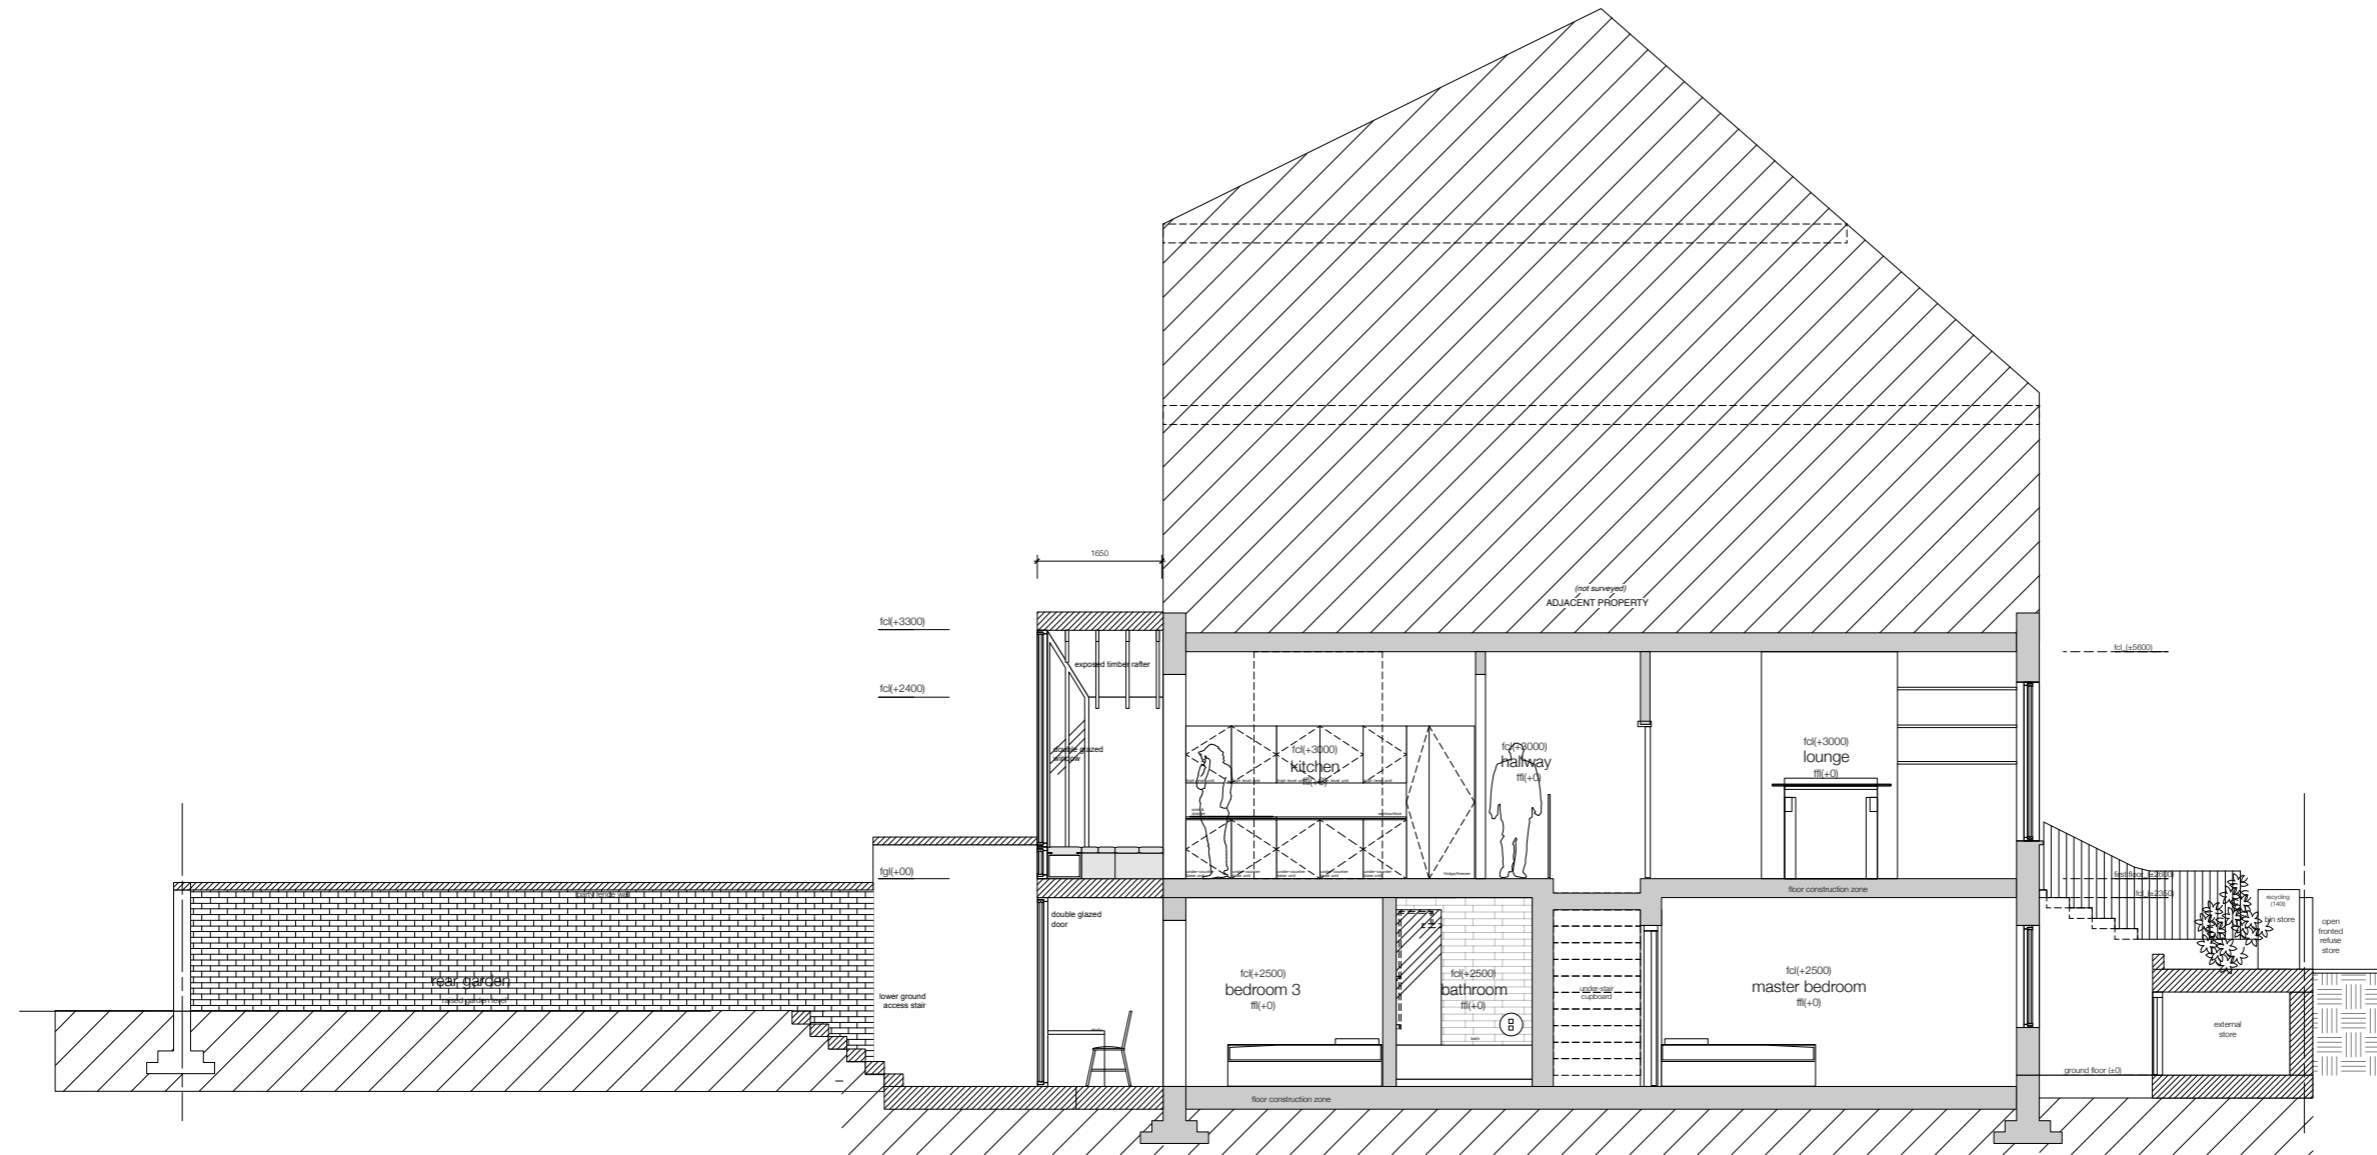

Drawing Issue

Date



34 harcombe road, london n16 0sa_post
 kenny@foresterarchitects.co.uk_email
 0207 683 7372_landline

6 HOLMDALE ROAD, LONDON NW6 1BS

STATUTORY APPROVAL

Project

Scale 1/50 @ A1

Title LONG SECTION 3-3

1/25 @ A3

Drawing No.

146_03.02()