



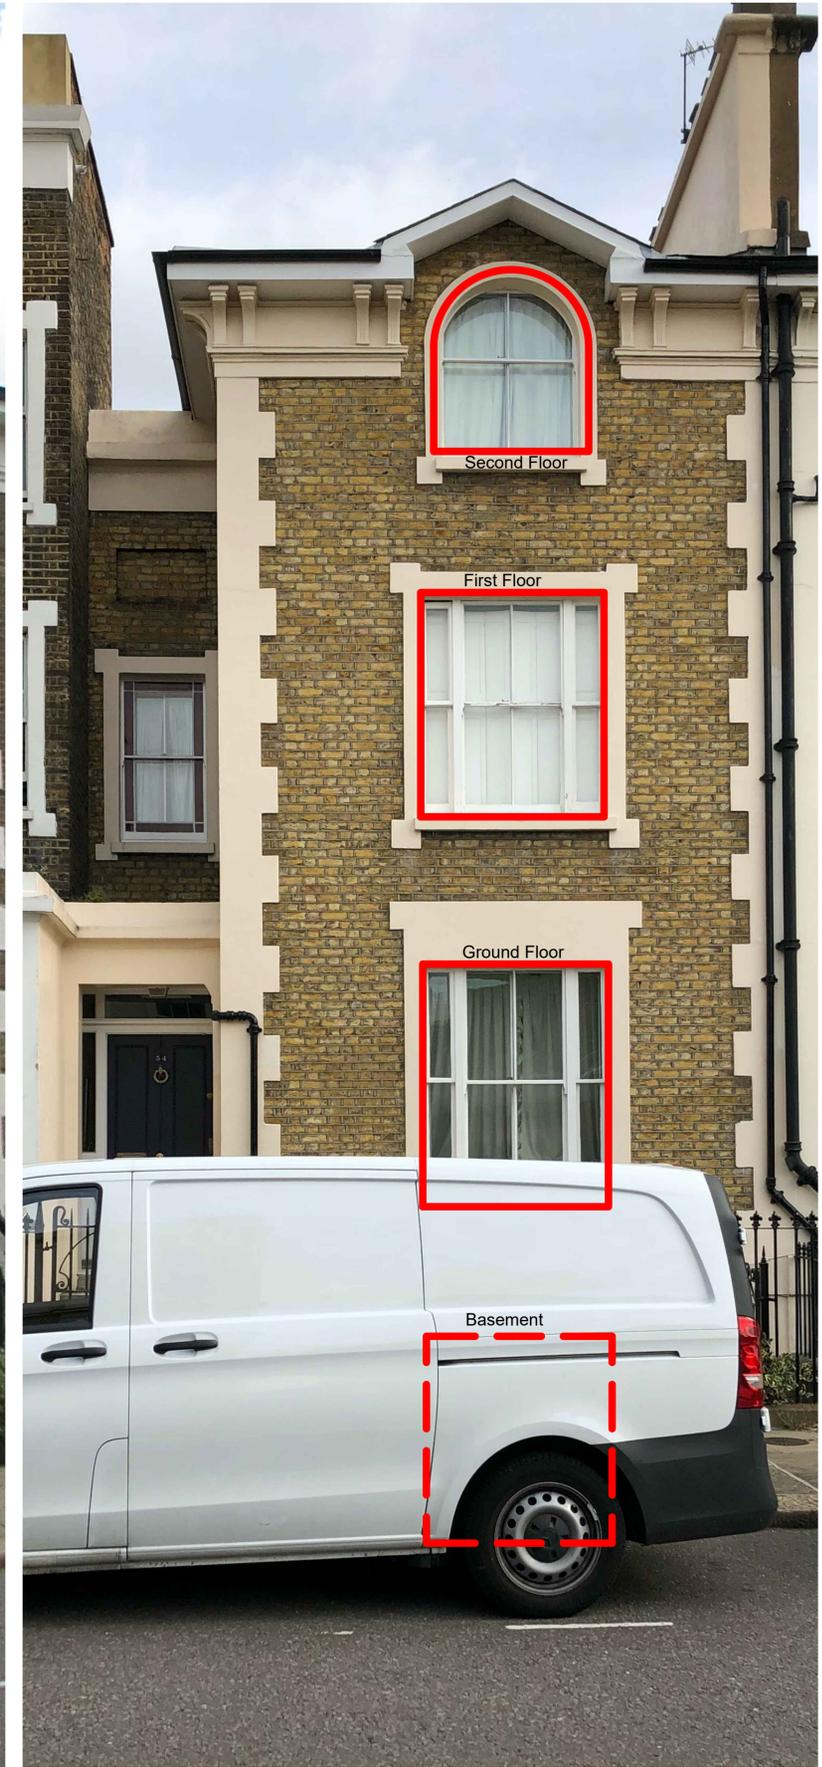

= Existing window openings where internal secondary glazing will be installed. The scope of secondary glazing work is limited to these openings only.

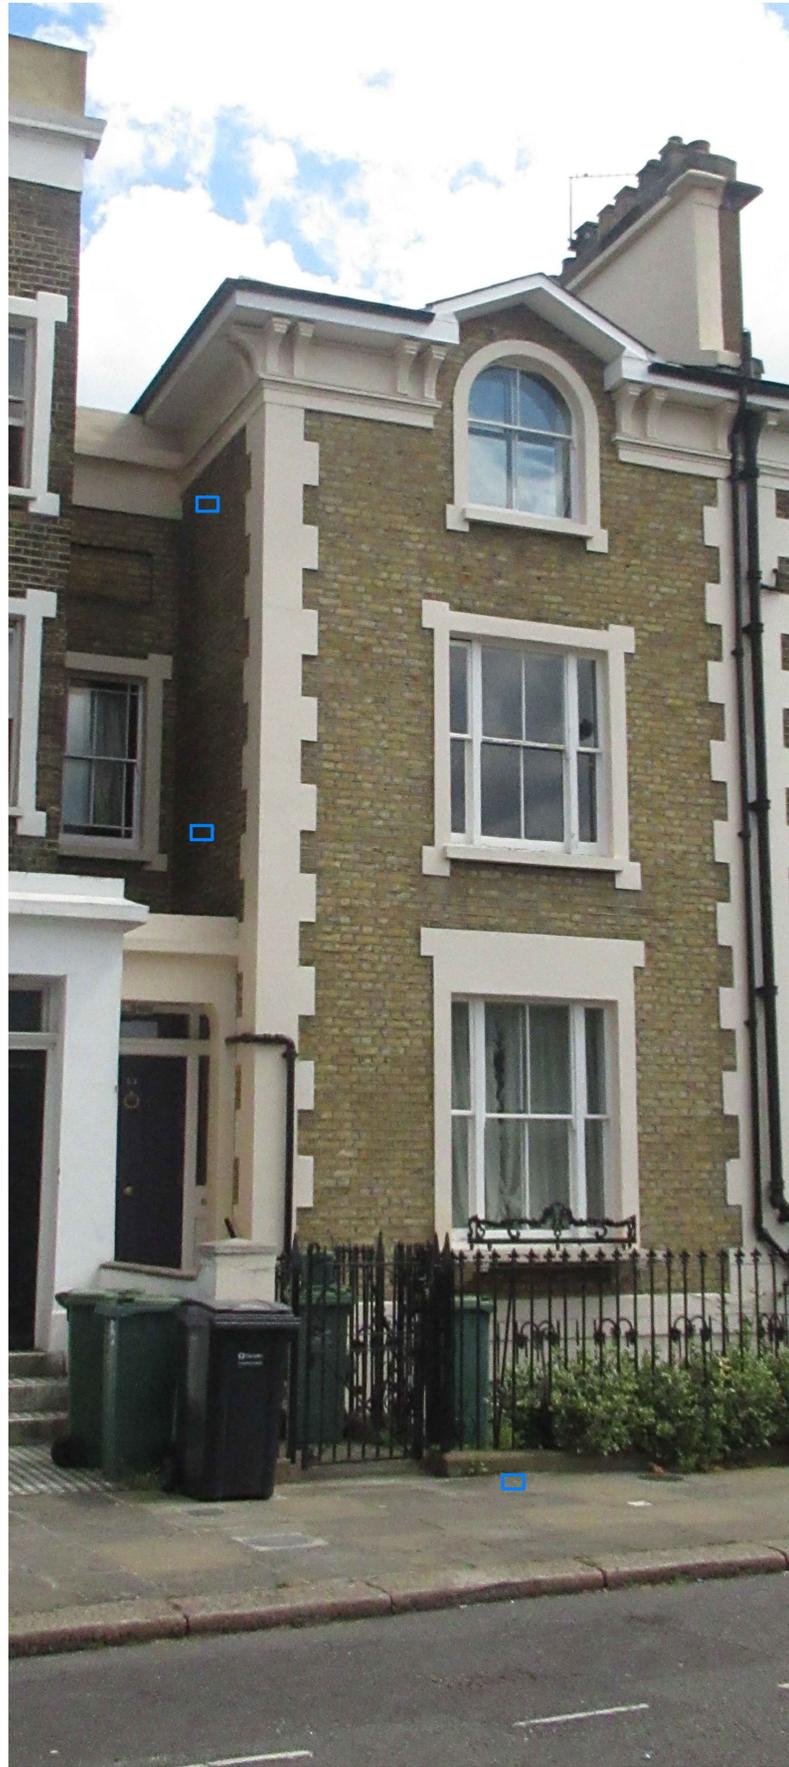

= Indicative Sonair locations



Revision	Date	Amendment
1.0	19-09-2018	Issued for listed building consent application

Do not reproduce this drawing without written permission

HS2

High Speed (HS2) Limited
25th Floor
One Canada Square
Canary Wharf
London E14 5AB

COSTAIN SKANSKA

Costain Skanska Joint Venture
1st Floor
The Podium
1 Eversholt Street
London NW1 2DN

Site Address:
54 Mornington Terrace, London NW1

Drawing Title:
External Elevation With Location Of Internal Secondary Glazing

Drawn by: PB
Reviewed by: AP
Checked by: VH
Presentation Scale: NTS @ A3

Date: 13-09-2018
Drawing No: WPI P066 NI - 54 MT-EX-EL-01

Revision: 1.0

This drawing is indicative only