
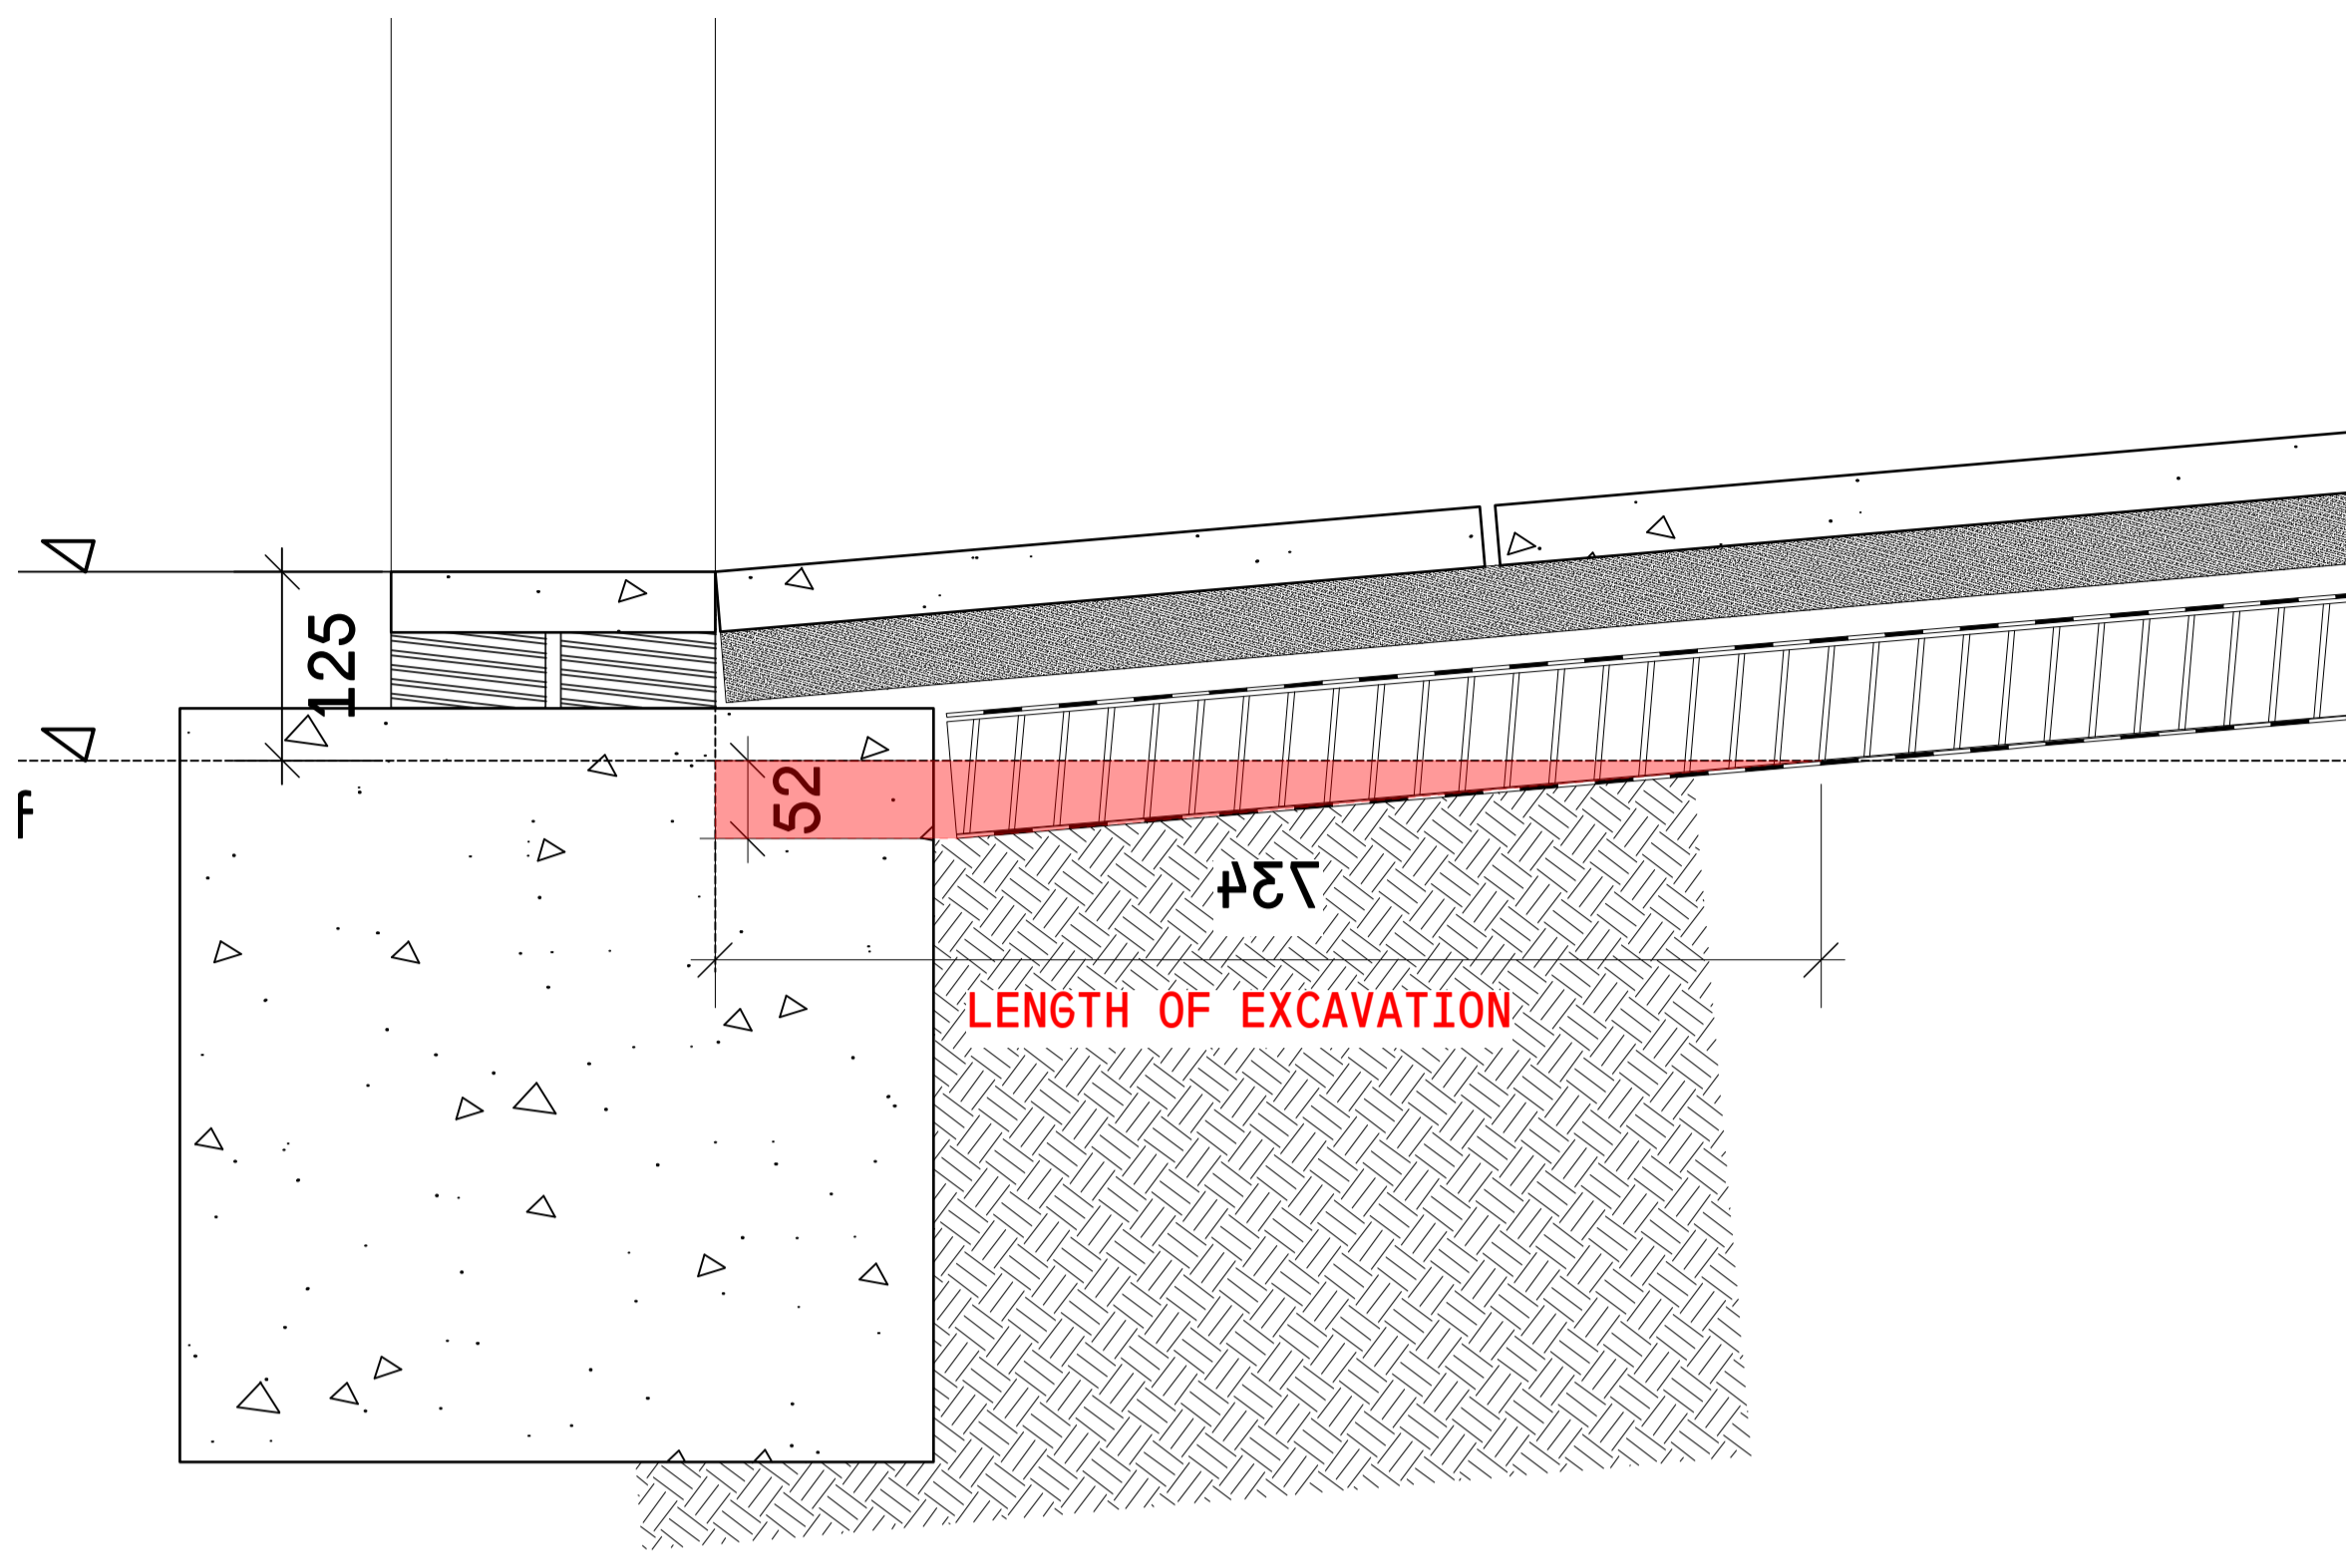


52.650 Existing street level

52.575 Existing paving

125

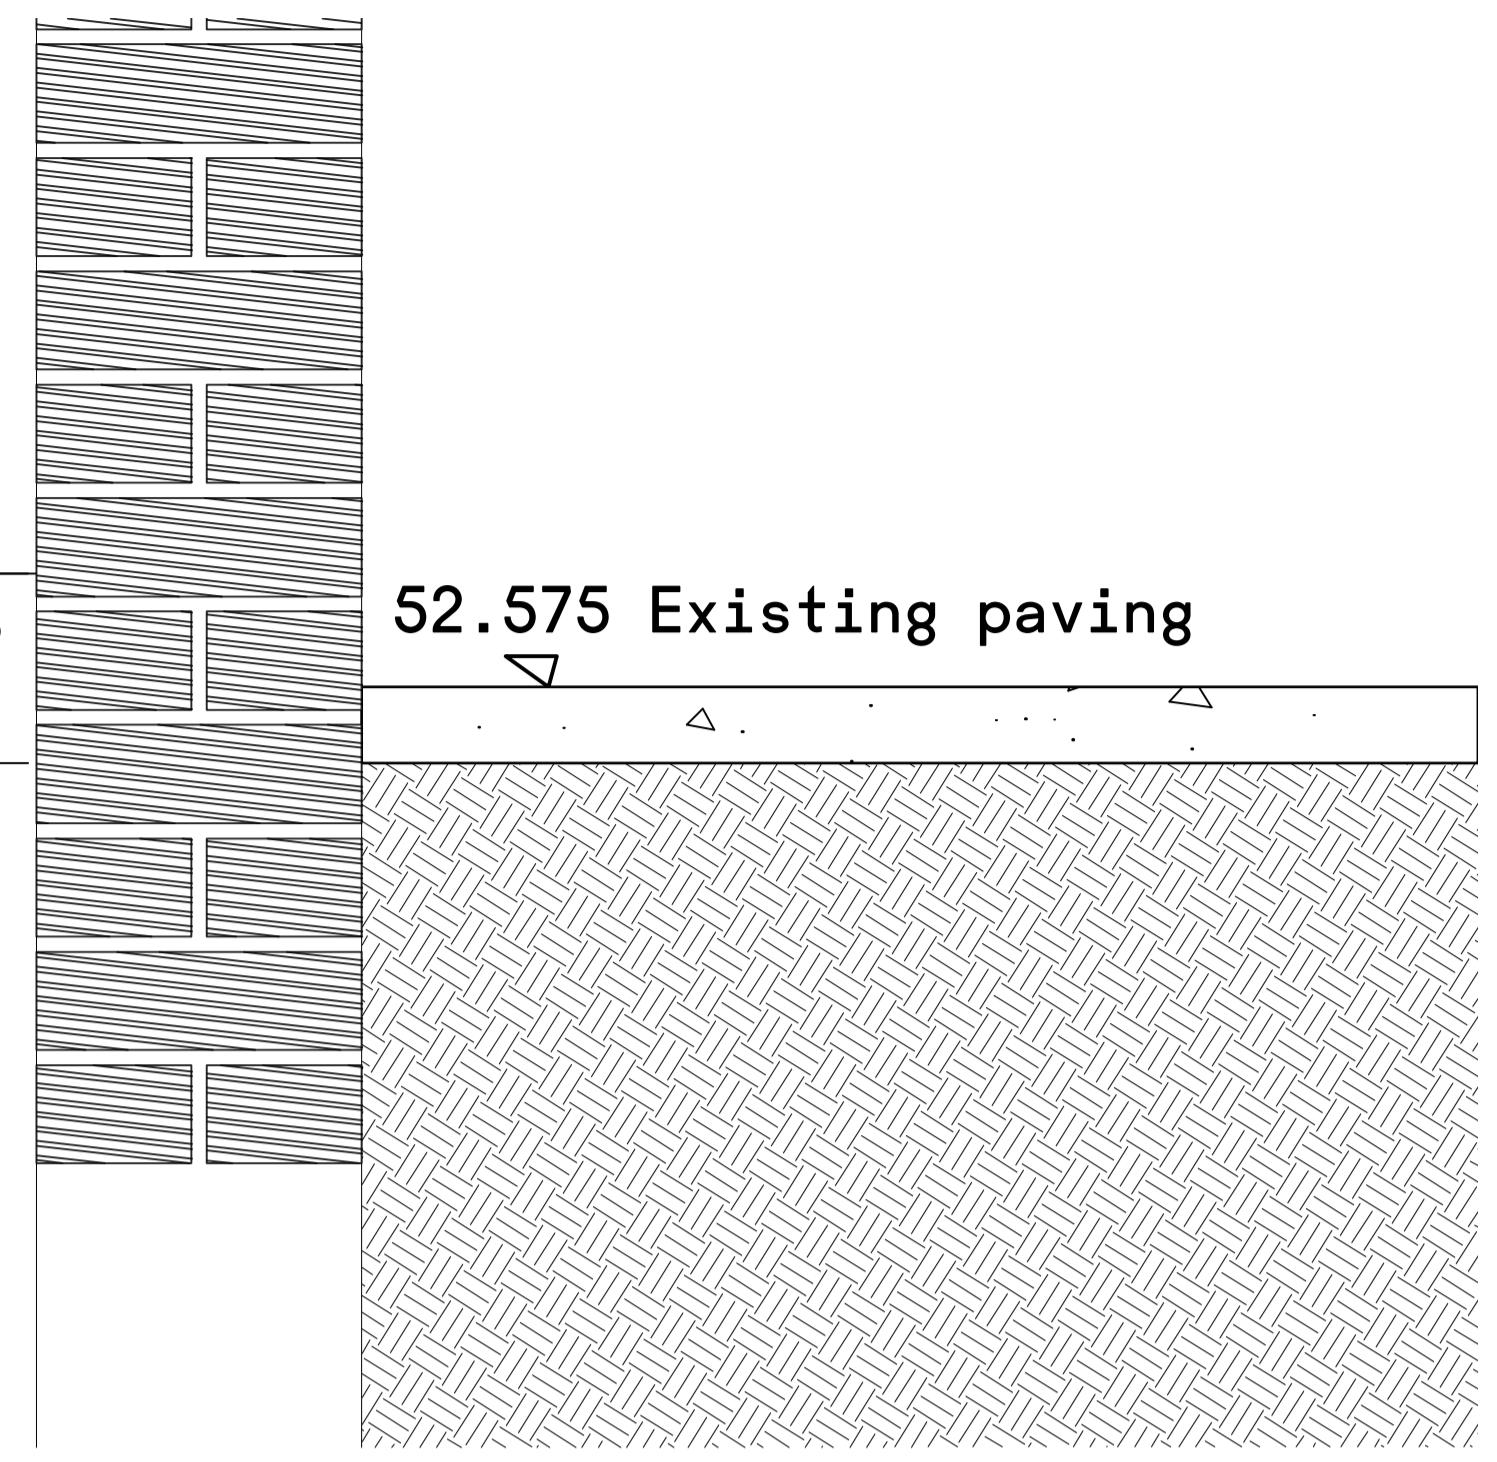

REVISIONS:

NO.	DATE	DESCRIPTION	BY

NOTES:  
NB - ALL MEASUREMENTS IN MM


LIST OF ABBREVIATIONS:

KEY:  
LGF | Lower Ground Floor  
UGF | Upper Ground Floor

SEE LONG SECTION  
IN 092-SK-055

See site photo 01  
and 02

Existing lime  
tree

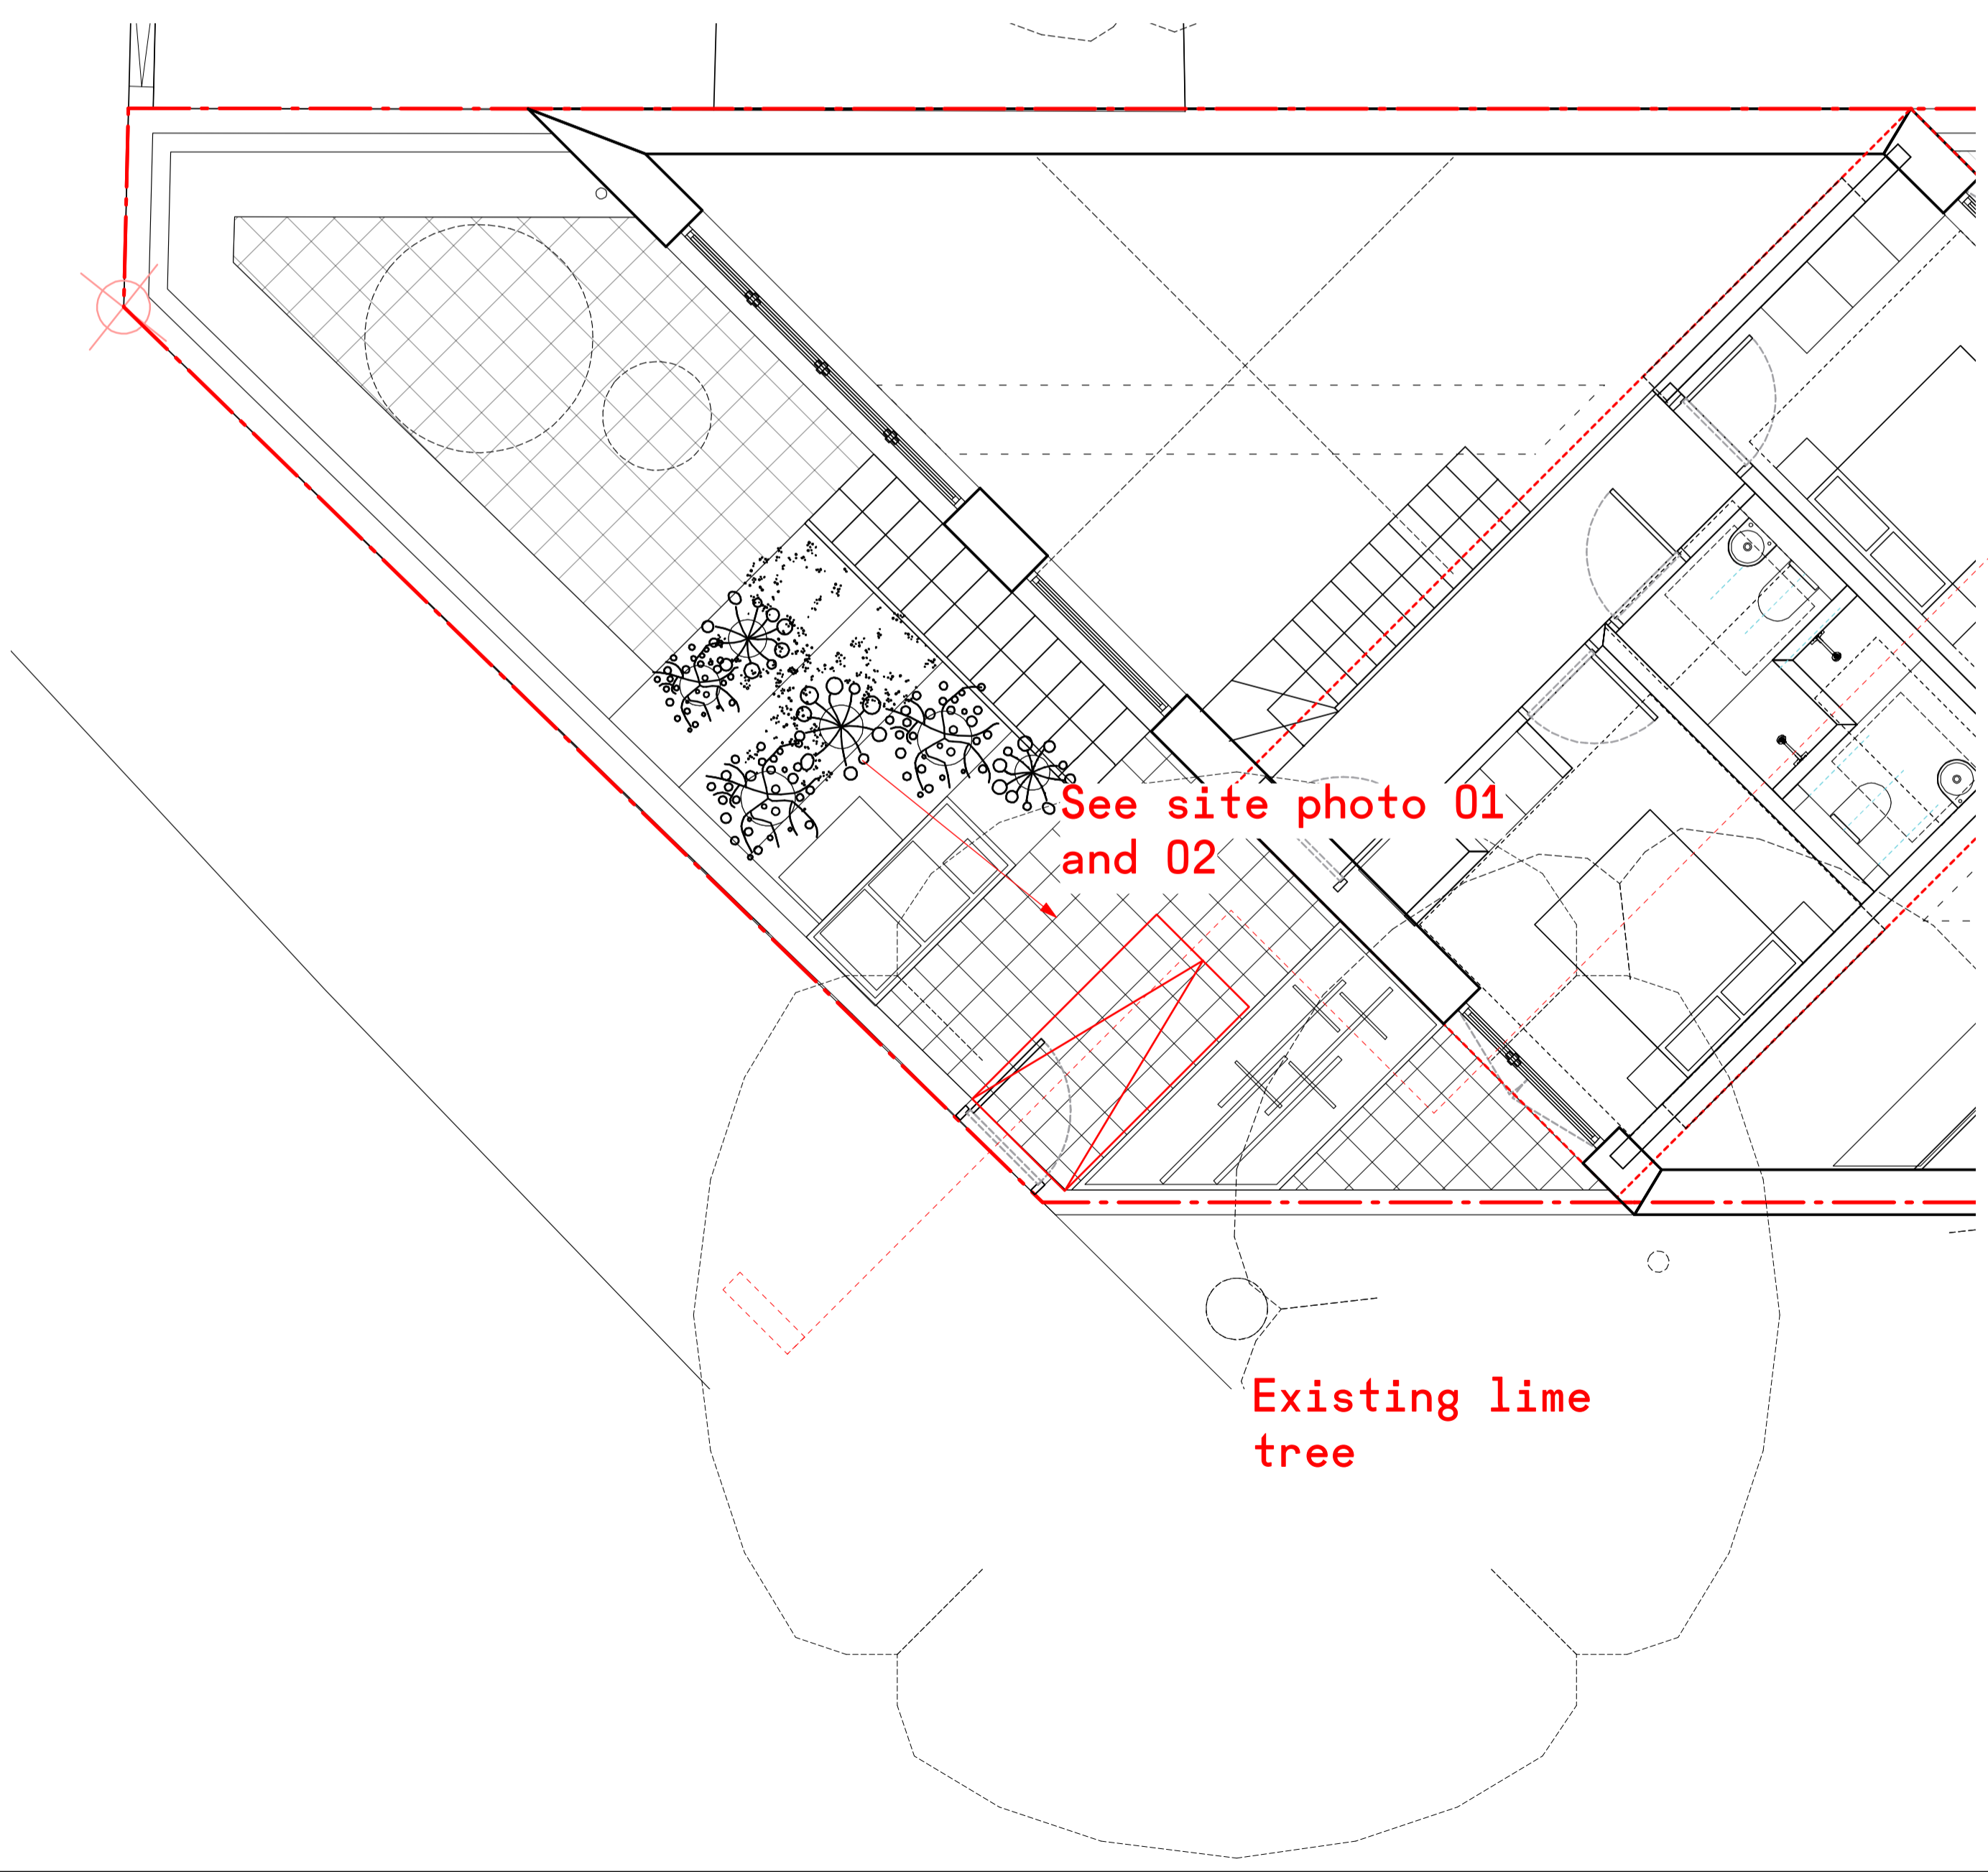

**VPPR ARCHITECTS**

UNIT 12  
5 DURHAM YARD  
LONDON E2 6QF

+44 2077296168  
WWW.VPPR.CO.UK

ALL RIGHTS RESERVED—THESE DRAWINGS, CONCEPTS, DESIGNS AND IDEAS ARE THE PROPERTY OF VON PREUSSEN PEASE REYNOLDS ARCHITECTS LTD. THEY MAY NOT BE COPIED, REPRODUCED, DISCLOSED TO OTHERS OR USED IN CONNECTION WITH ANY WORK OTHER THAN SPECIFIED PROJECT FOR WHICH THEY WERE PREPARED, IN WHOLE OR IN PART, WITHOUT THE PRIOR WRITTEN AUTHORISATION OF VON PREUSSEN PEASE REYNOLDS ARCHITECTS LTD.

PROJECT:  
BRECKNOCK ROAD  
TUFNELL PARK, NORTH LONDON

DRAWING TITLE:  
LIME TREE ROOT ENQUIRY  
ENTRANCE RAMP

REVISION — B  
DESIGN STAGE — 5  
DRAWN — AT  
CHECKED — TVP  
DATE — 24 OCT 2018  
SCALE — VARIES

DRAWING NUMBER:  
**092\_SK\_052**