


Site Location Plan

1:1250

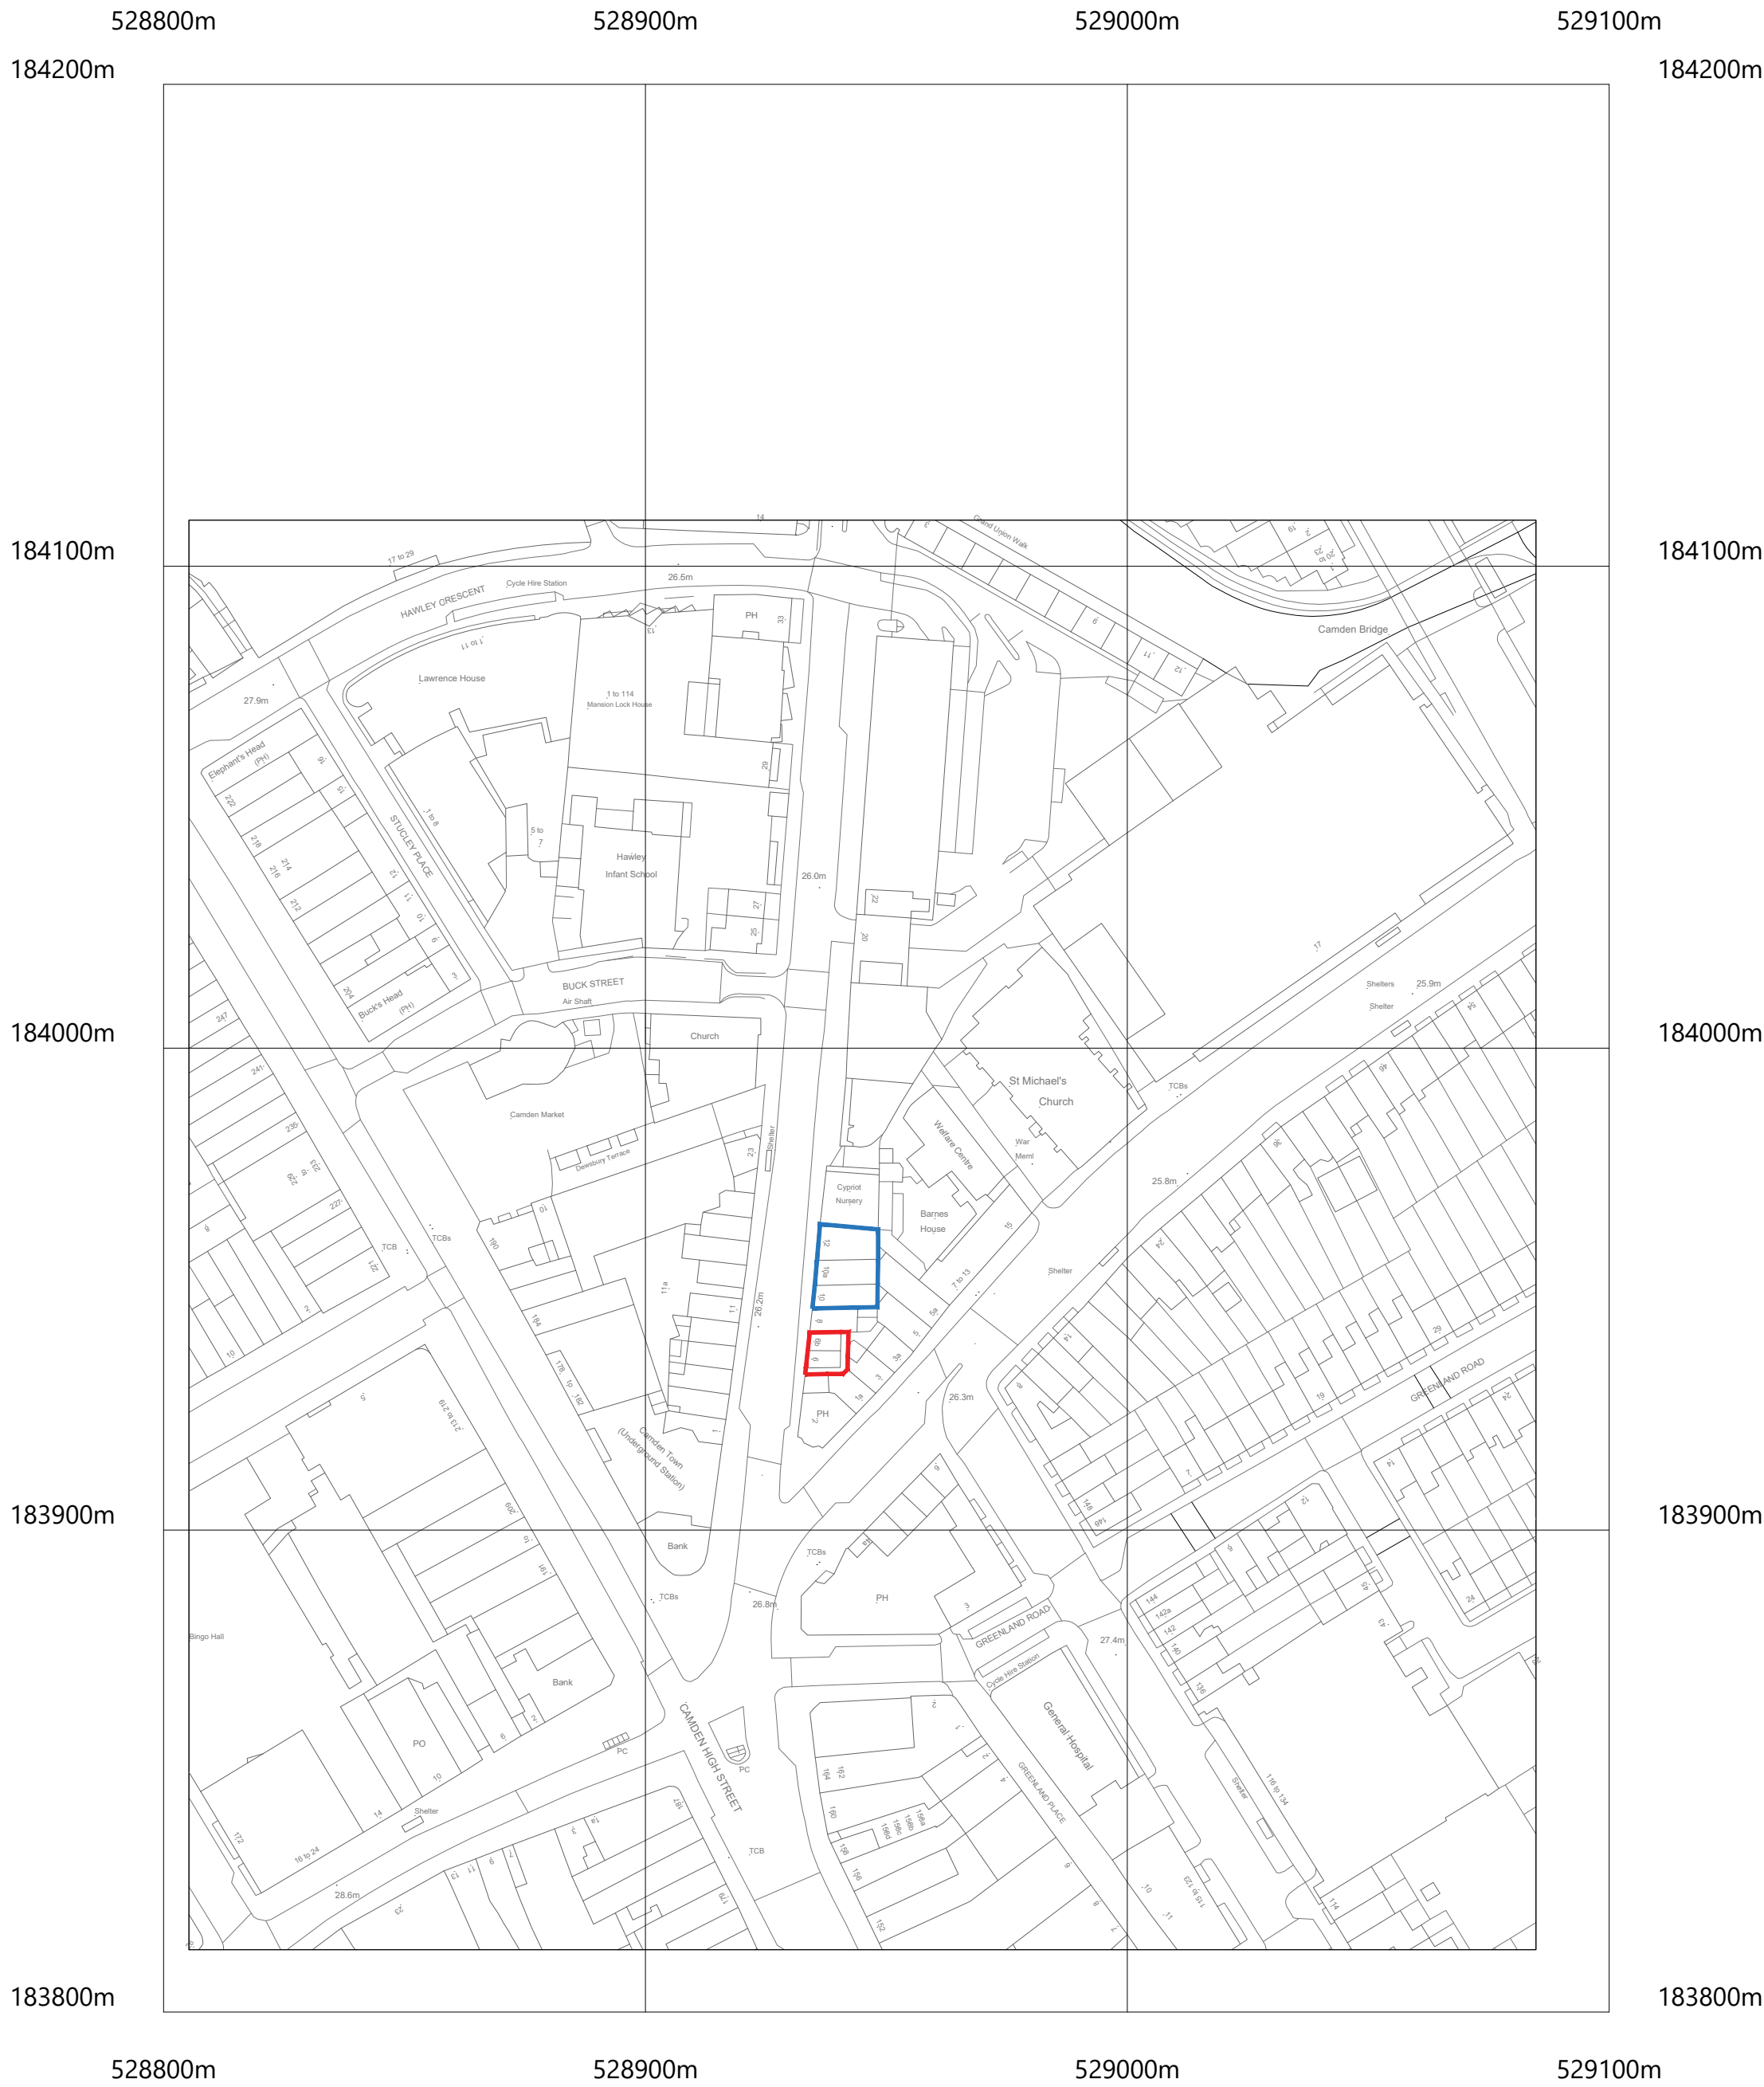

NOTES

- Do not scale off these drawings. Dimensions govern.
- All dimensions are given in millimetres (mm) unless otherwise noted.
- All dimensions shall be verified on site before proceeding with the work contractor before construction and fabrication commences.
- Workmanship and materials to be accordance with the relevant current British Standard Codes of Practice and the Local Authorities requirements.
- During construction the contractor shall be responsible for maintaining the structure in a stable condition.
- These drawings are to be read in conjunction with all other contract documentation and other consultants documentation.
- If in doubt, ask!

|      |          |                  |      |
|------|----------|------------------|------|
|      |          |                  |      |
|      |          |                  |      |
| P-01 | 07-01-20 | for planning     | JP   |
| P-00 | 14-02-19 | for planning     | JL   |
| Rev  | Date     | Reason for Issue | ch'd |

ambigram architects

Studio 2.04, 60 Grays Inn Road  
London WC1X 8AQ

www.ambigramarchitects.com  
info@ambigramarchitects.com

© Copyright 2015

ambigram architects ltd

6 Kentish Town Road 6 Kentish Town Road  
London NW1 9LG

Project

Location Plan

Title

aa-1703

Job number

January 2020

Date

E400

Drawing no

MJ

Drawn

P-01

Revision

1:1250\_@A1

1:2500\_@A3

Scale