


KEY



— Site Boundary

Plan based on OS map
license number:
0100042766

0 5 10 20 40

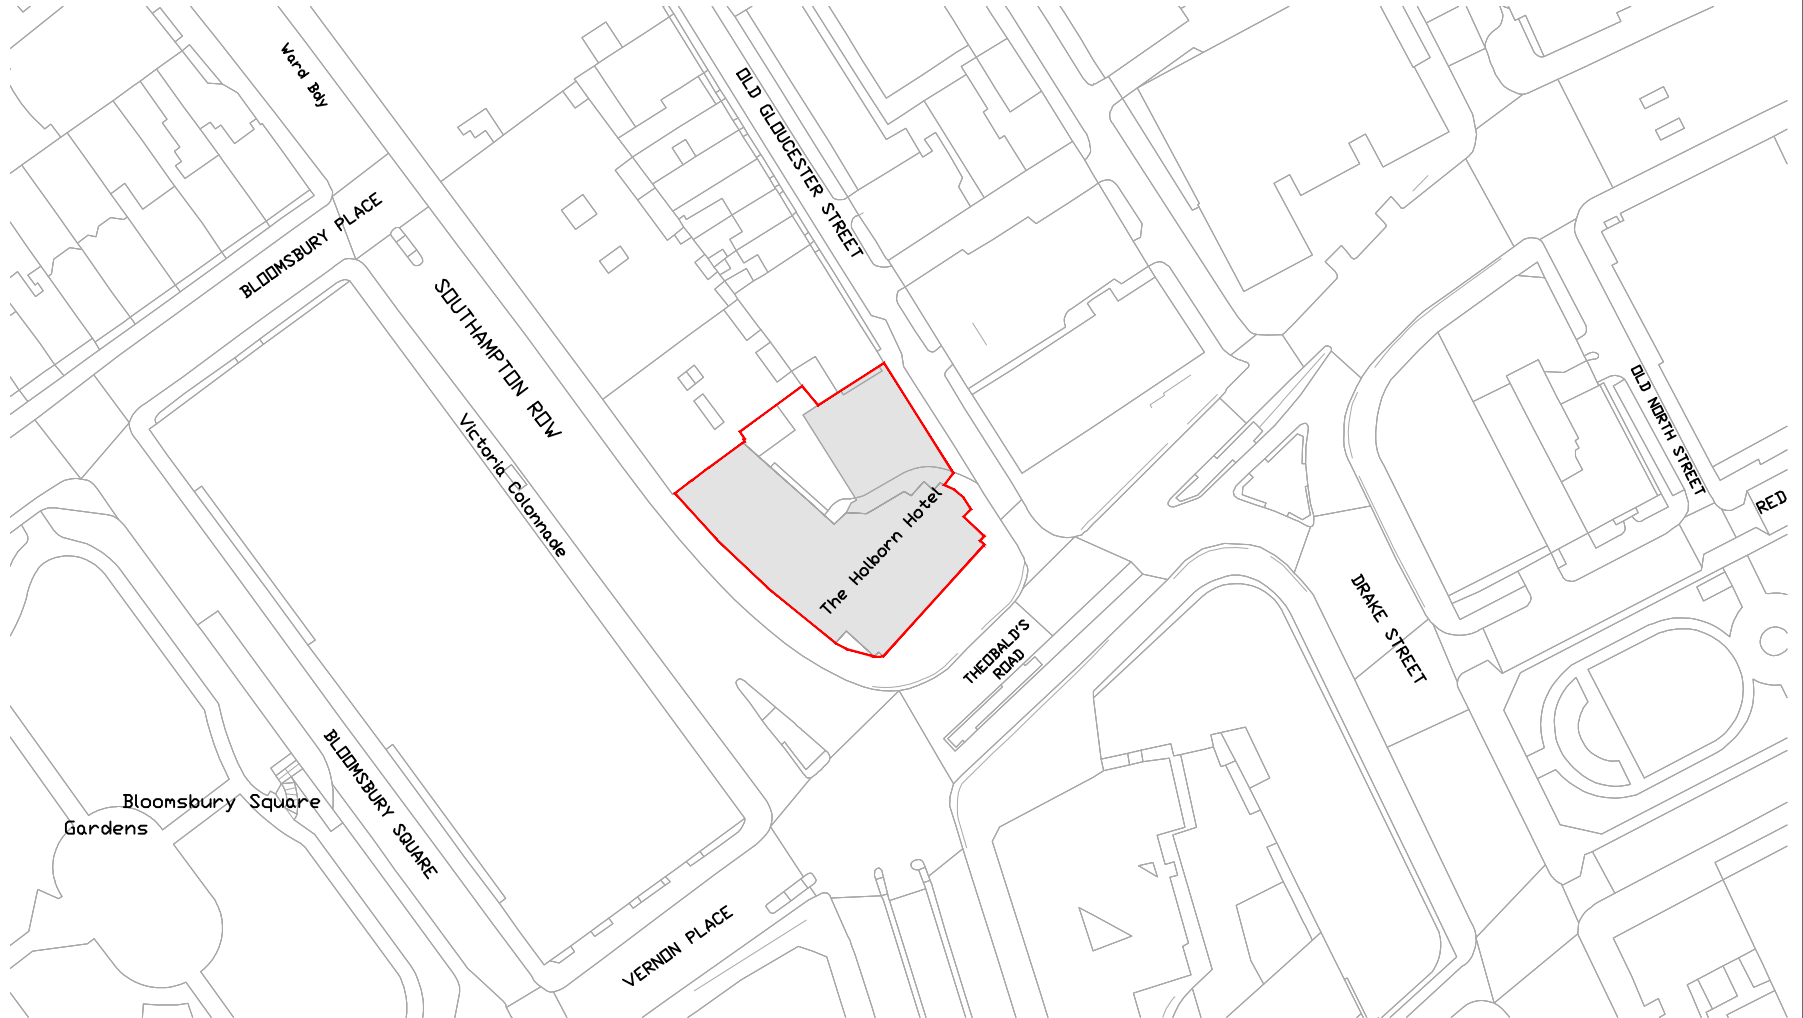

FOR PLANNING

revision	drawn	approved	date	description
-	-	-	-	-
Figured dimensions to be taken in preference to scaled dimensions. All dimensions are in millimetres. Site dimensions are to be checked prior to commencement of all work and discrepancies reported immediately. DO NOT SCALE THIS DRAWING. © Consarc Design Group Ltd				

PROJECT Hotel - Holborn, London, Jurs Inn
 JOB NO. 19-1892
 TITLE Location Plan
 STATUS FOR PLANNING
 DWG No. L001
 DRAWN SMC CHECKED PJ APPROVED BM SCALE 1:1250 SIZE A4 DATE 06.01.20

REVISION -

File loc: L:\2019\19-1892-ANYX Hotel, Holborn, London\1. Consarc\0-Current\4-Planning\Work Application\B19-1892-A-L001-Location Plan

CONSARC

THE GAS OFFICE 4 CROMAC QUAY ORMEAU ROAD BELFAST BT7 2JD
 consarc-design.co.uk TEL. +44 (0)28 9082 8400 mail@consarc-design.co.uk